



FIRST FLOOR
AREA:
141.396 sq.m

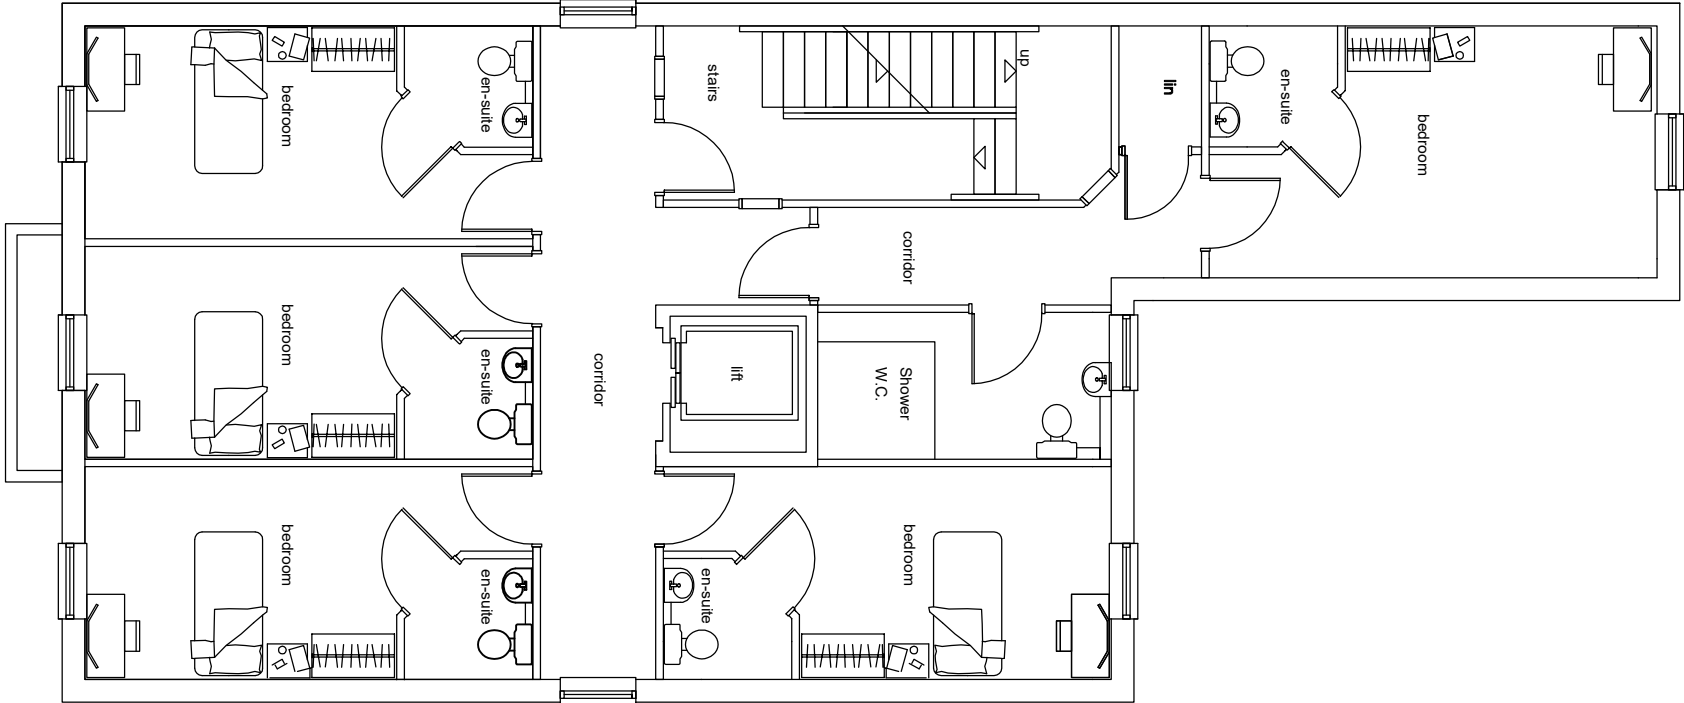

First floor plan

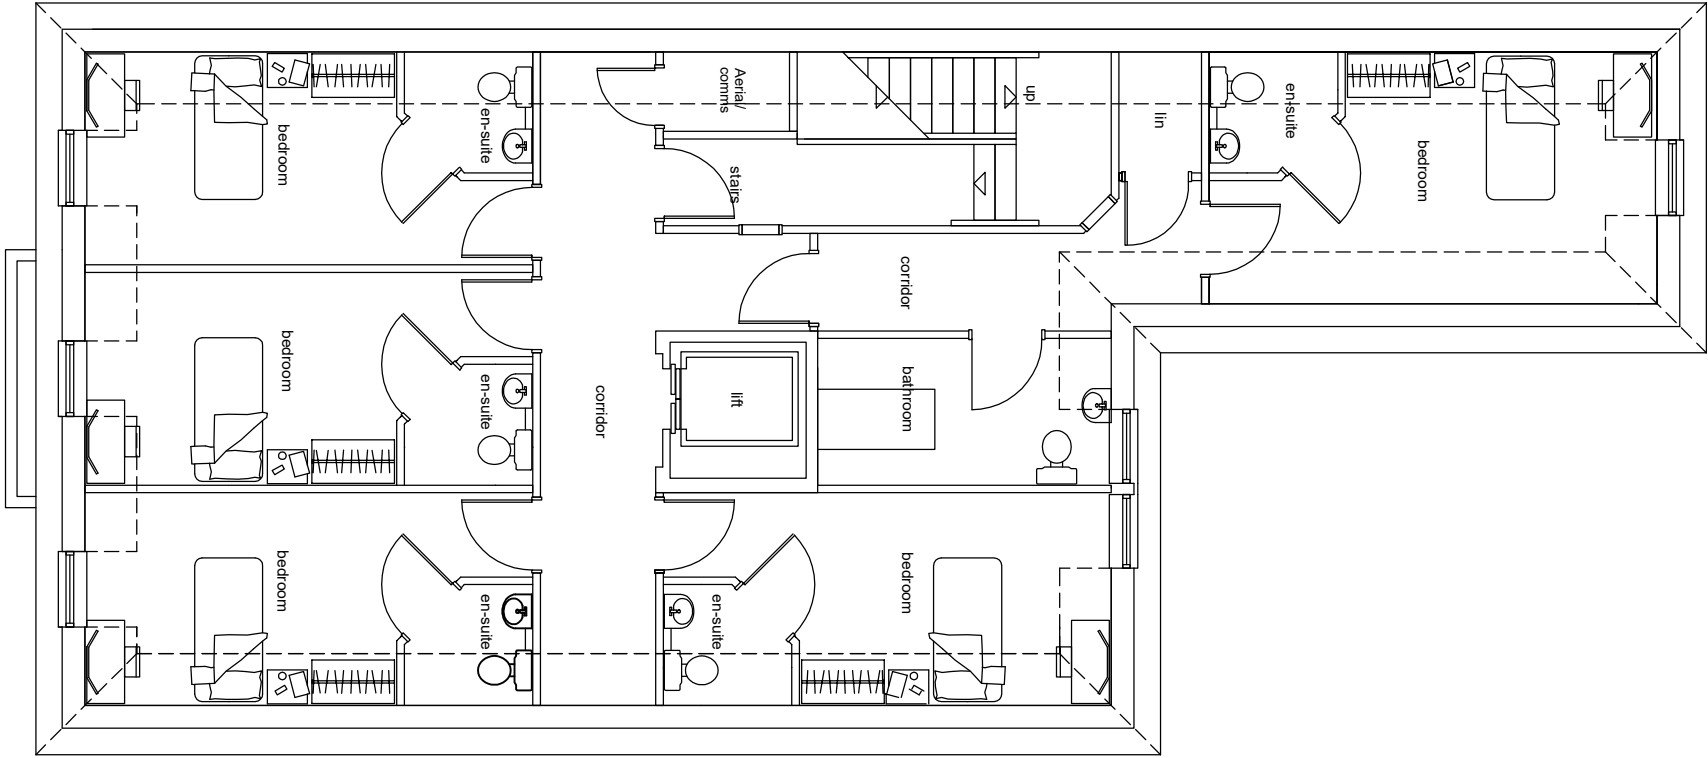

SECOND FLOOR
AREA:
141.396 sq.m

Second floor plan



1/100 A3
EXISTING FIRST/SECOND
FLOOR PLANS

LF DESIGN ENTERPRISES		DATE
CLIENT Seymour House Residential Care Homes LTD		February 2020
PROJECT TITLE URBAN DESIGN & ARCHITECTURAL SERVICES 37 Douglas Ave, S14 6JY Sheffield S14 6JY		DRAWING TITLE Existing floor plans
Tel: 01792 411 442 Mob: 07914 663643 E-mail: info@lf-design.co.uk www.lfdesign.co.uk		SCALE A3@1:100
PROPOSED DEVELOPMENT Residential Care Home 38 - 39 Chester Road, Northwood London		REV.
DRAWING No. SC01/20-17		