


32-30 Proposed building land

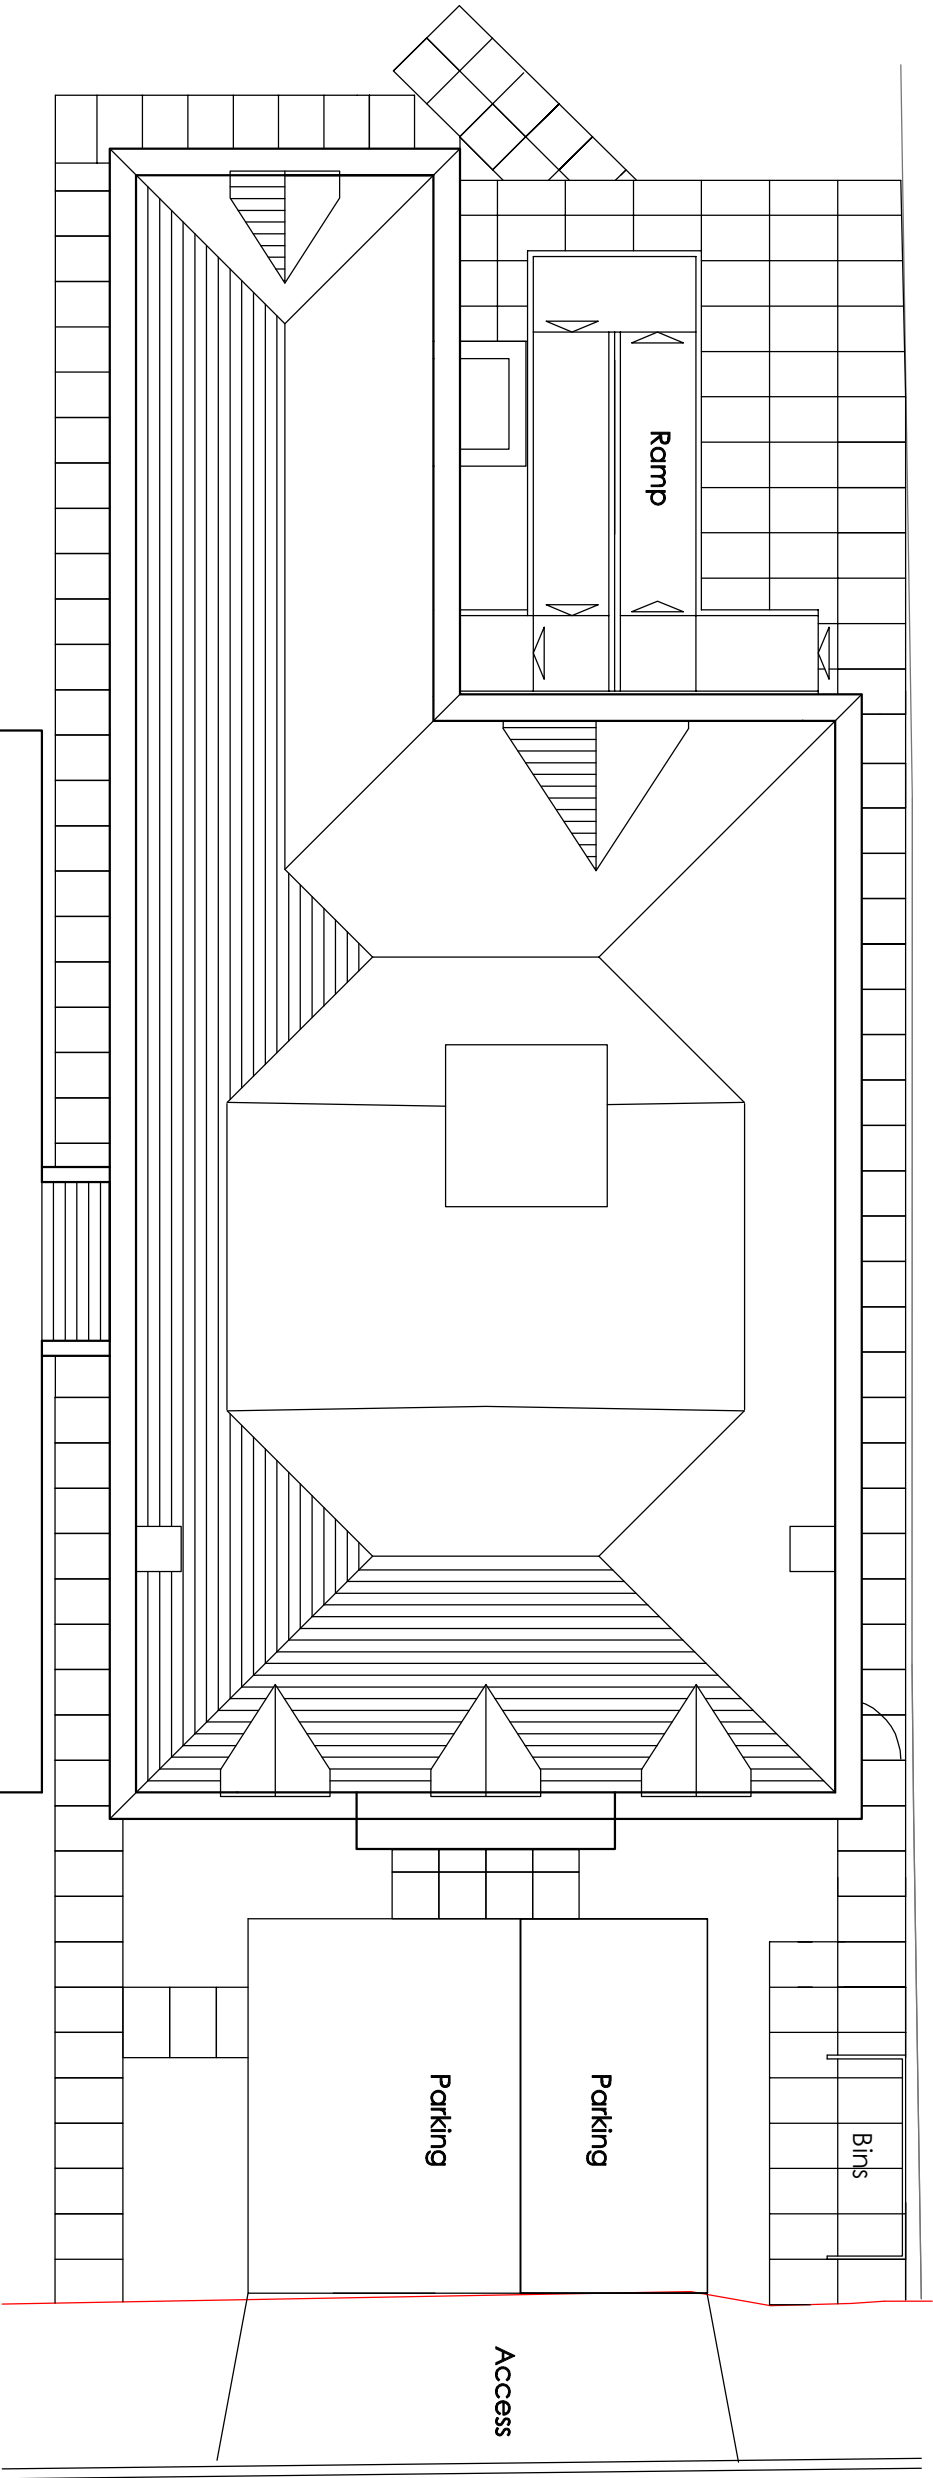

Roof plan
34 Chester road

Adjoining Property
38-36 Chester road

S C A L E
0m 1m 2m 3m

1/100 A3
EXISTING ROOF PLAN/SITE PLAN

LF DESIGN ENTERPRISES		CUBIT	PROJECT NUMBER	DATE
URBAN DESIGN & ARCHITECTURAL SERVICES		Seymour House Residential Care Homes LTD		February 2020
37 Doughty St, S14 6JY Tel: 07934 411 442 Mob: 07934 563633 E-mail: info@lf-design.co.uk www.lfdesign.co.uk		PROJECT TITLE	DRAWING TITLE	SCALE
		Proposed development, Residential Care Home 34 Chester Road, Northwood London	Existing roof plan/site plan DRAWING No: SC01/2020	A3@1:100
				REV.