



FIRST FLOOR
AREA:
141.396 sq.m

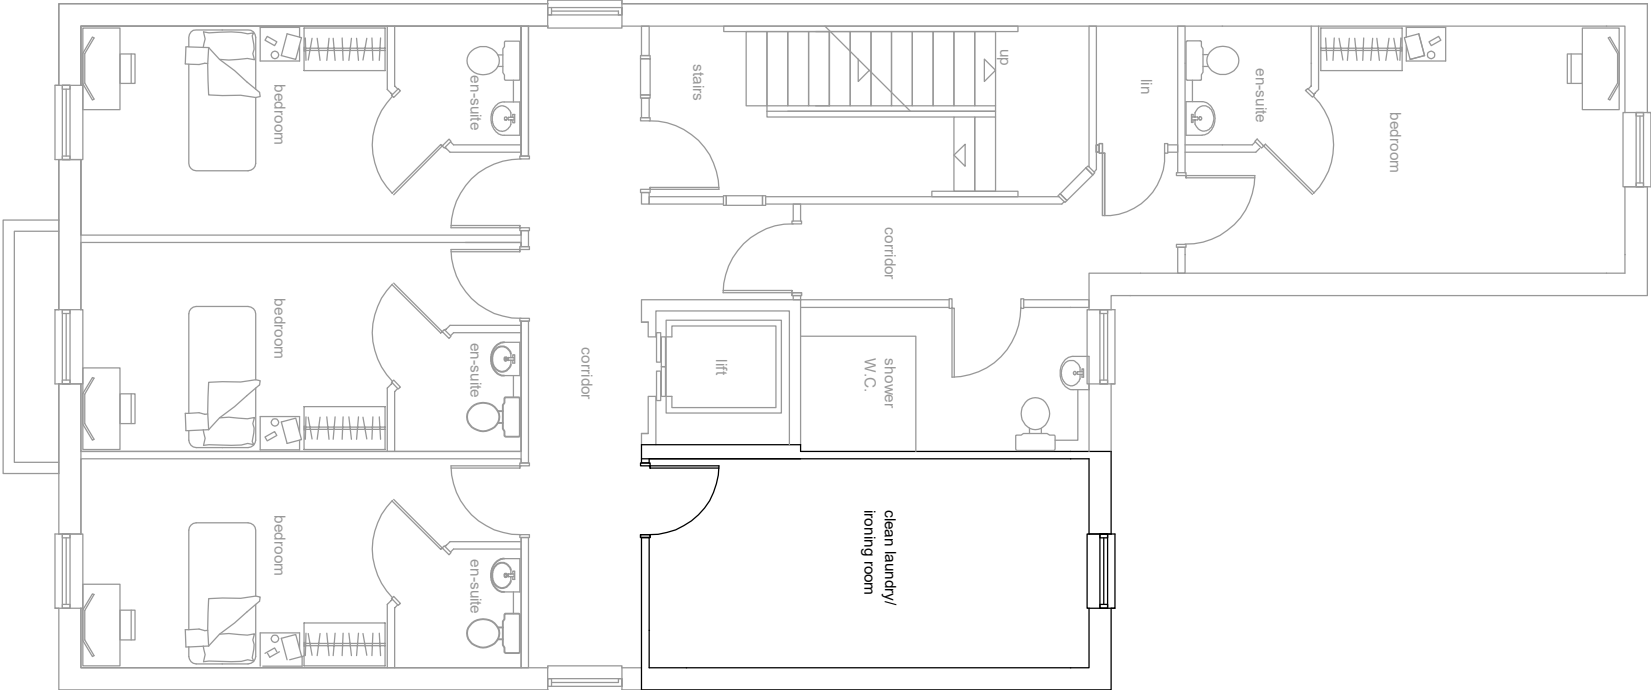

First floor plan

SECOND FLOOR
AREA:
141.396 sq.m

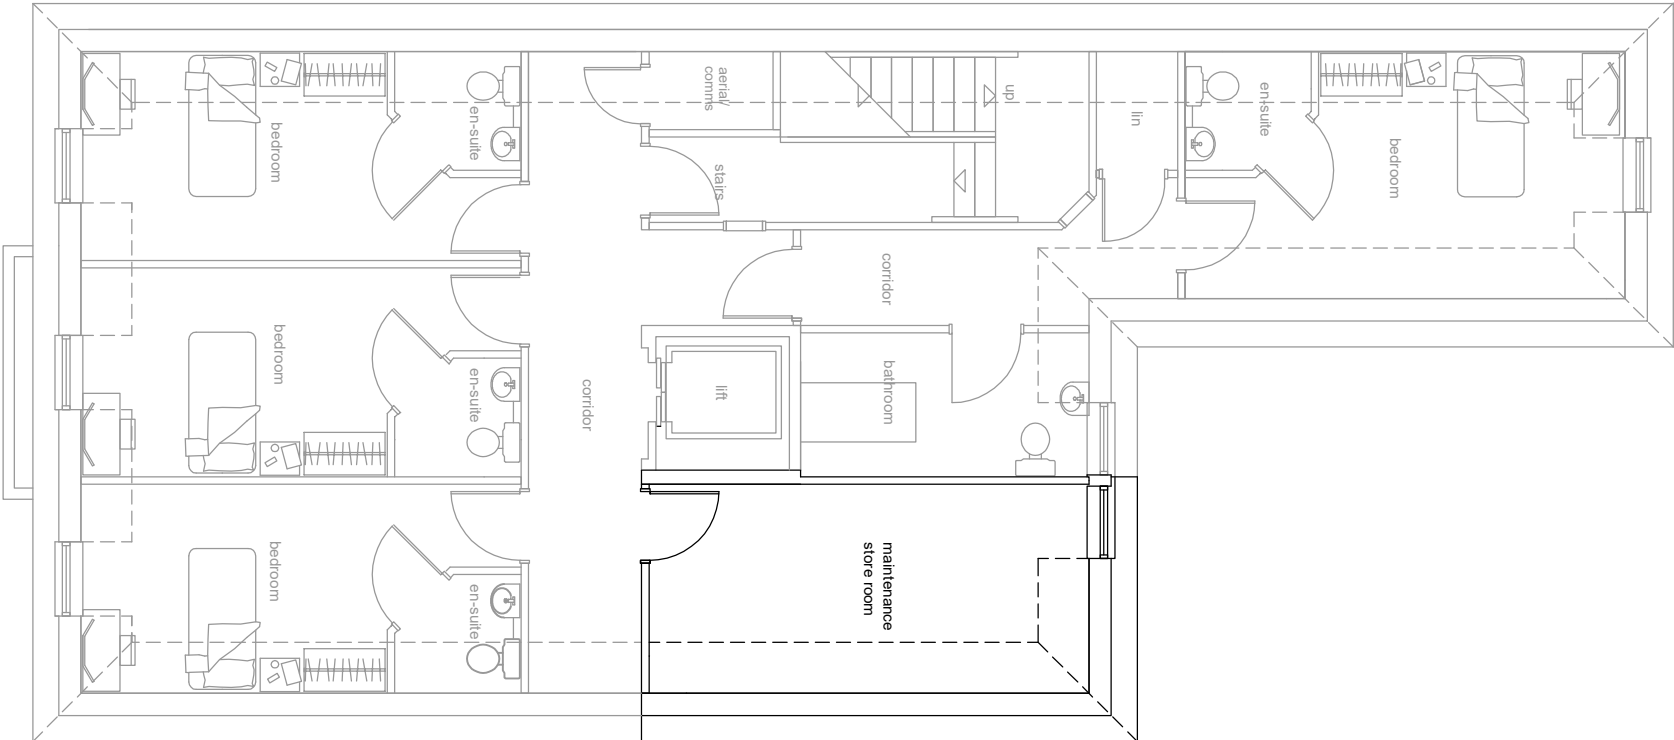

Second floor plan

S C A L E
0m 1m 2m 3m

1/100 A3
PROPOSED FIRST/SECOND FLOOR PLANS

LF DESIGN ENTERPRISES URBAN DESIGN & ARCHITECTURAL SERVICES 37 Bourgas Av, S1451T Surrey CR11 1BN Tel: 07724 41 847 Mob: 07724 453453 Email: info@lfdesignuk www.lfwide-design.co.uk	CLIENT Seymour House Residential Care Homes LTD	PROJECT NUMBER	DATE October 2020
	PROJECT TITLE Proposed development, Residential Care Home 38-50 Chester Road, Northwood London	DRAWING TITLE Proposed floor plans DRAWING No. SCID/20/28	SCALE A3@1:100 REV.