


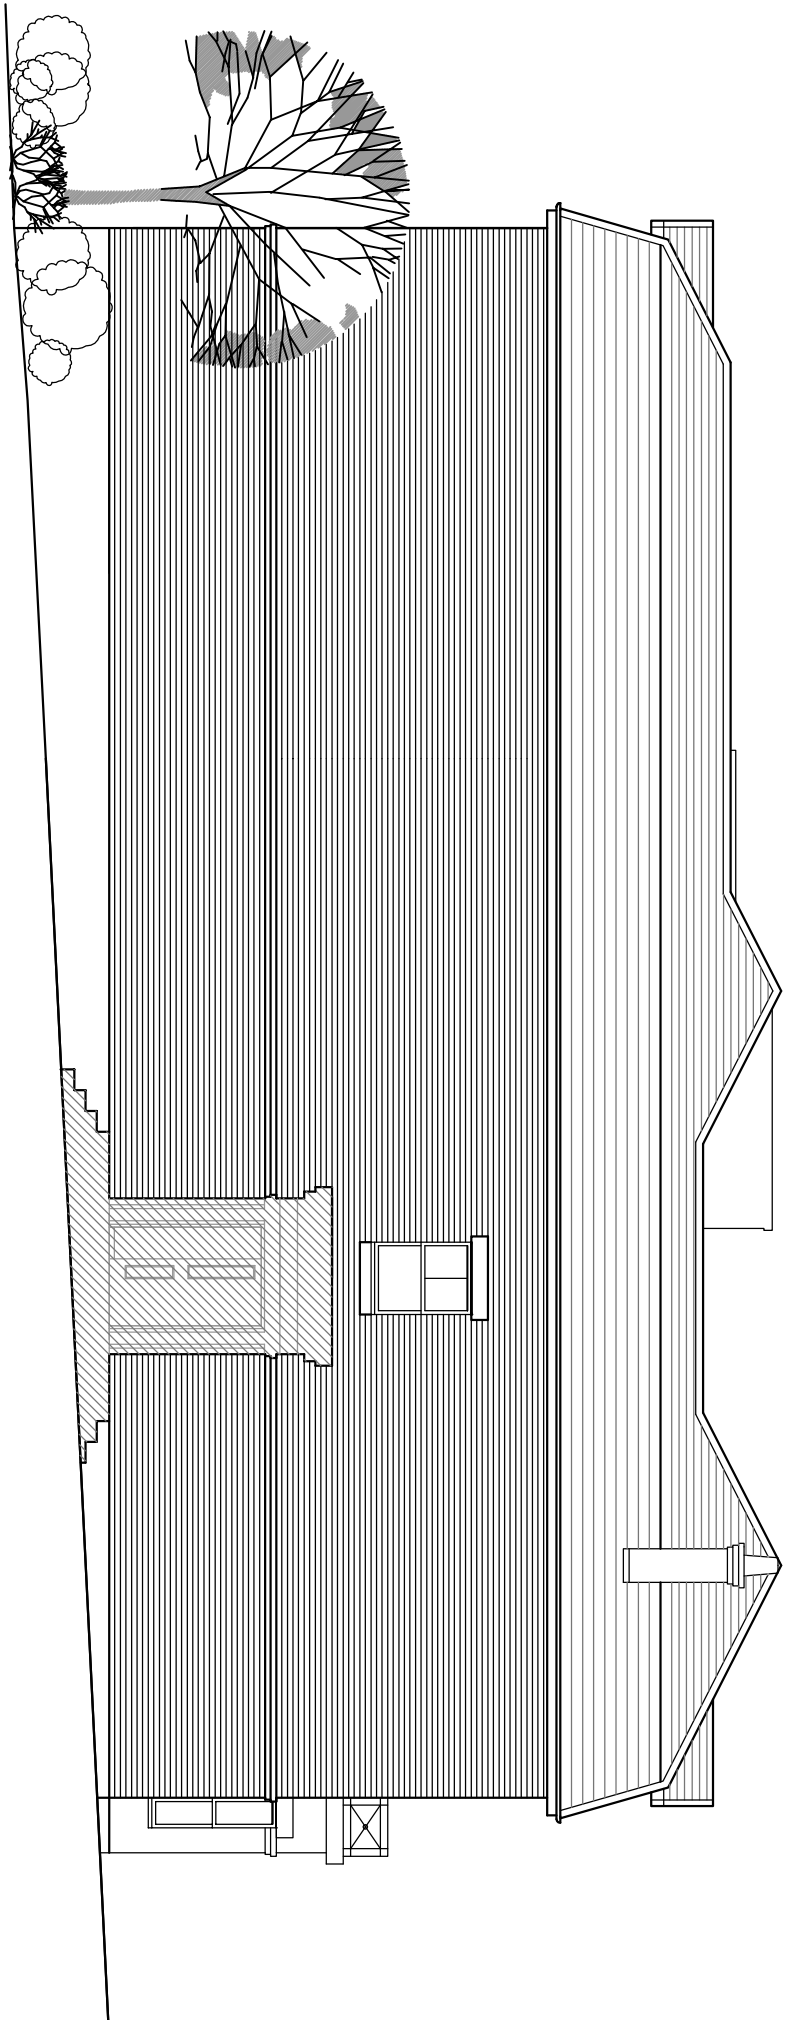

South East elevation

34 Chester road


No design changes as existing

MATERIALS
Roof: smooth eitrnrite slates
Walls: red stock
facing bricks to approval

Facias: white UPVC

Windows: white UPVC
with obscure glass

Gutters: black UPVC

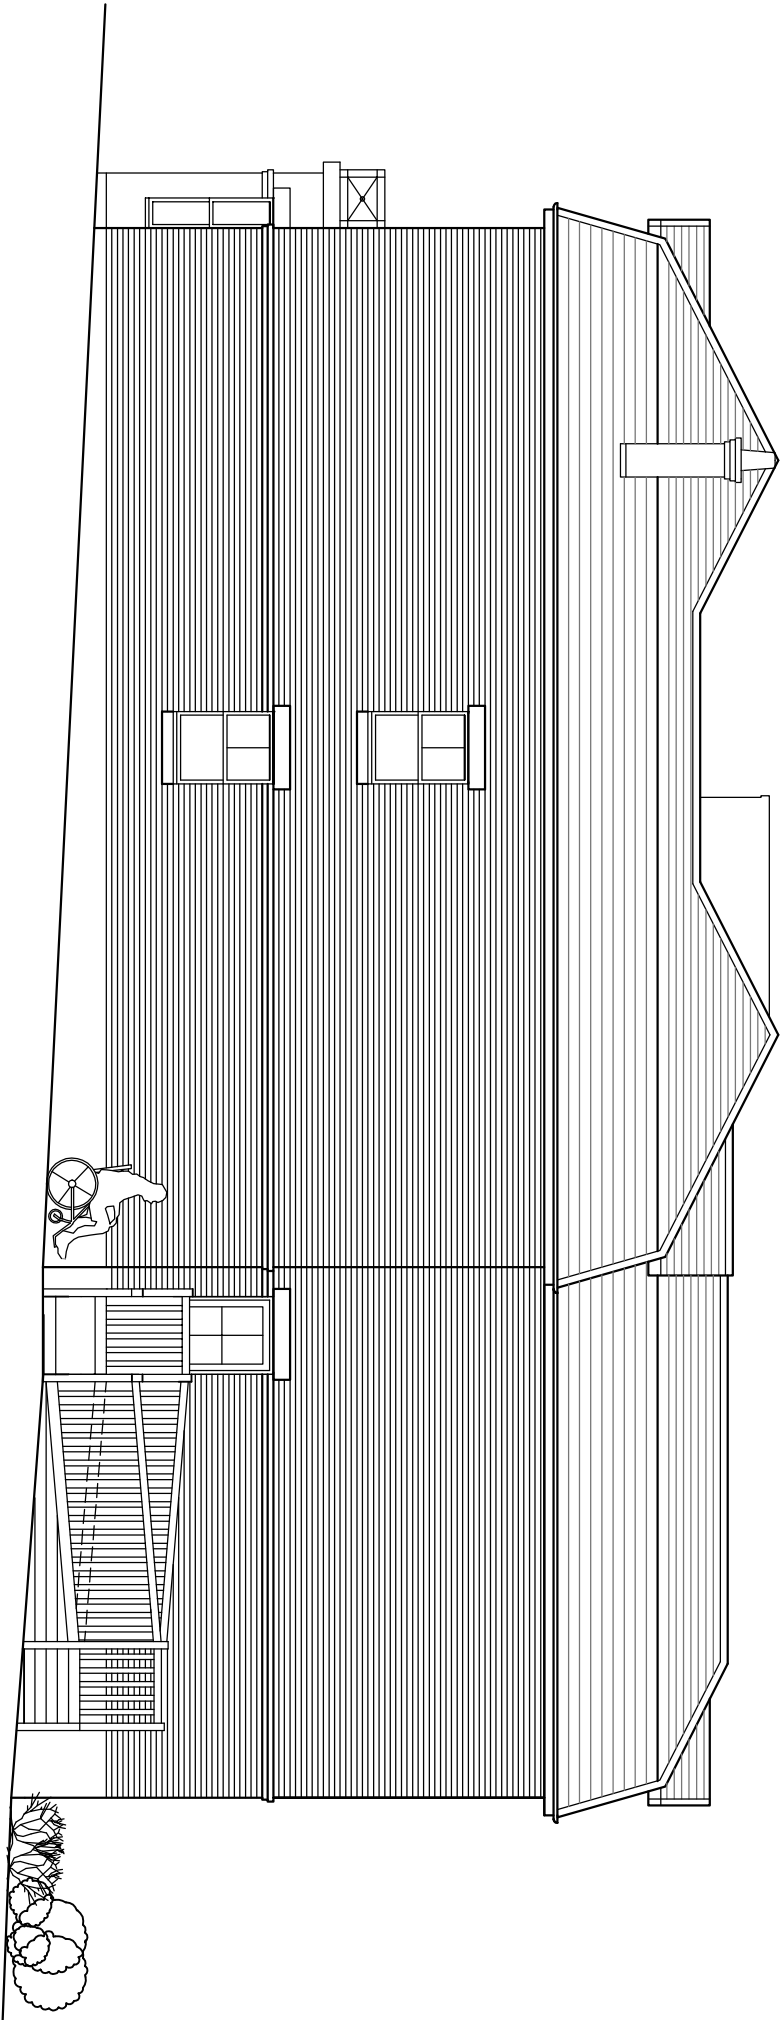

North West elevation

34 Chester road

No design changes as existing

S C A L E
0m 1m 2m

1/100 A3
PROPOSED NORTH WEST/
SOUTH EAST ELEVATIONS

LF DESIGN ENTERPRISES	CLIENT	PROJECT NUMBER	DATE
URBAN DESIGN & ARCHITECTURAL SERVICES 37 Bourgas Av, S14 5JY 07794 453459 info@entgfluk www.lifewise-design.co.uk	Seymour House Residential Care Homes LTD PROJECT TITLE Proposed development, Residential Care Home 38-50 Chester Road, Northwood London	DRAWING TITLE Proposed elevations DRAWING No. SC01/20/24	February 2020 SCALE A3(8)1:100 REV A, Oct 2020