



KEY:



EXISTING TREES

 


SITE BOUNDARY

 

1/250 A3

EXISTING SITE PLAN

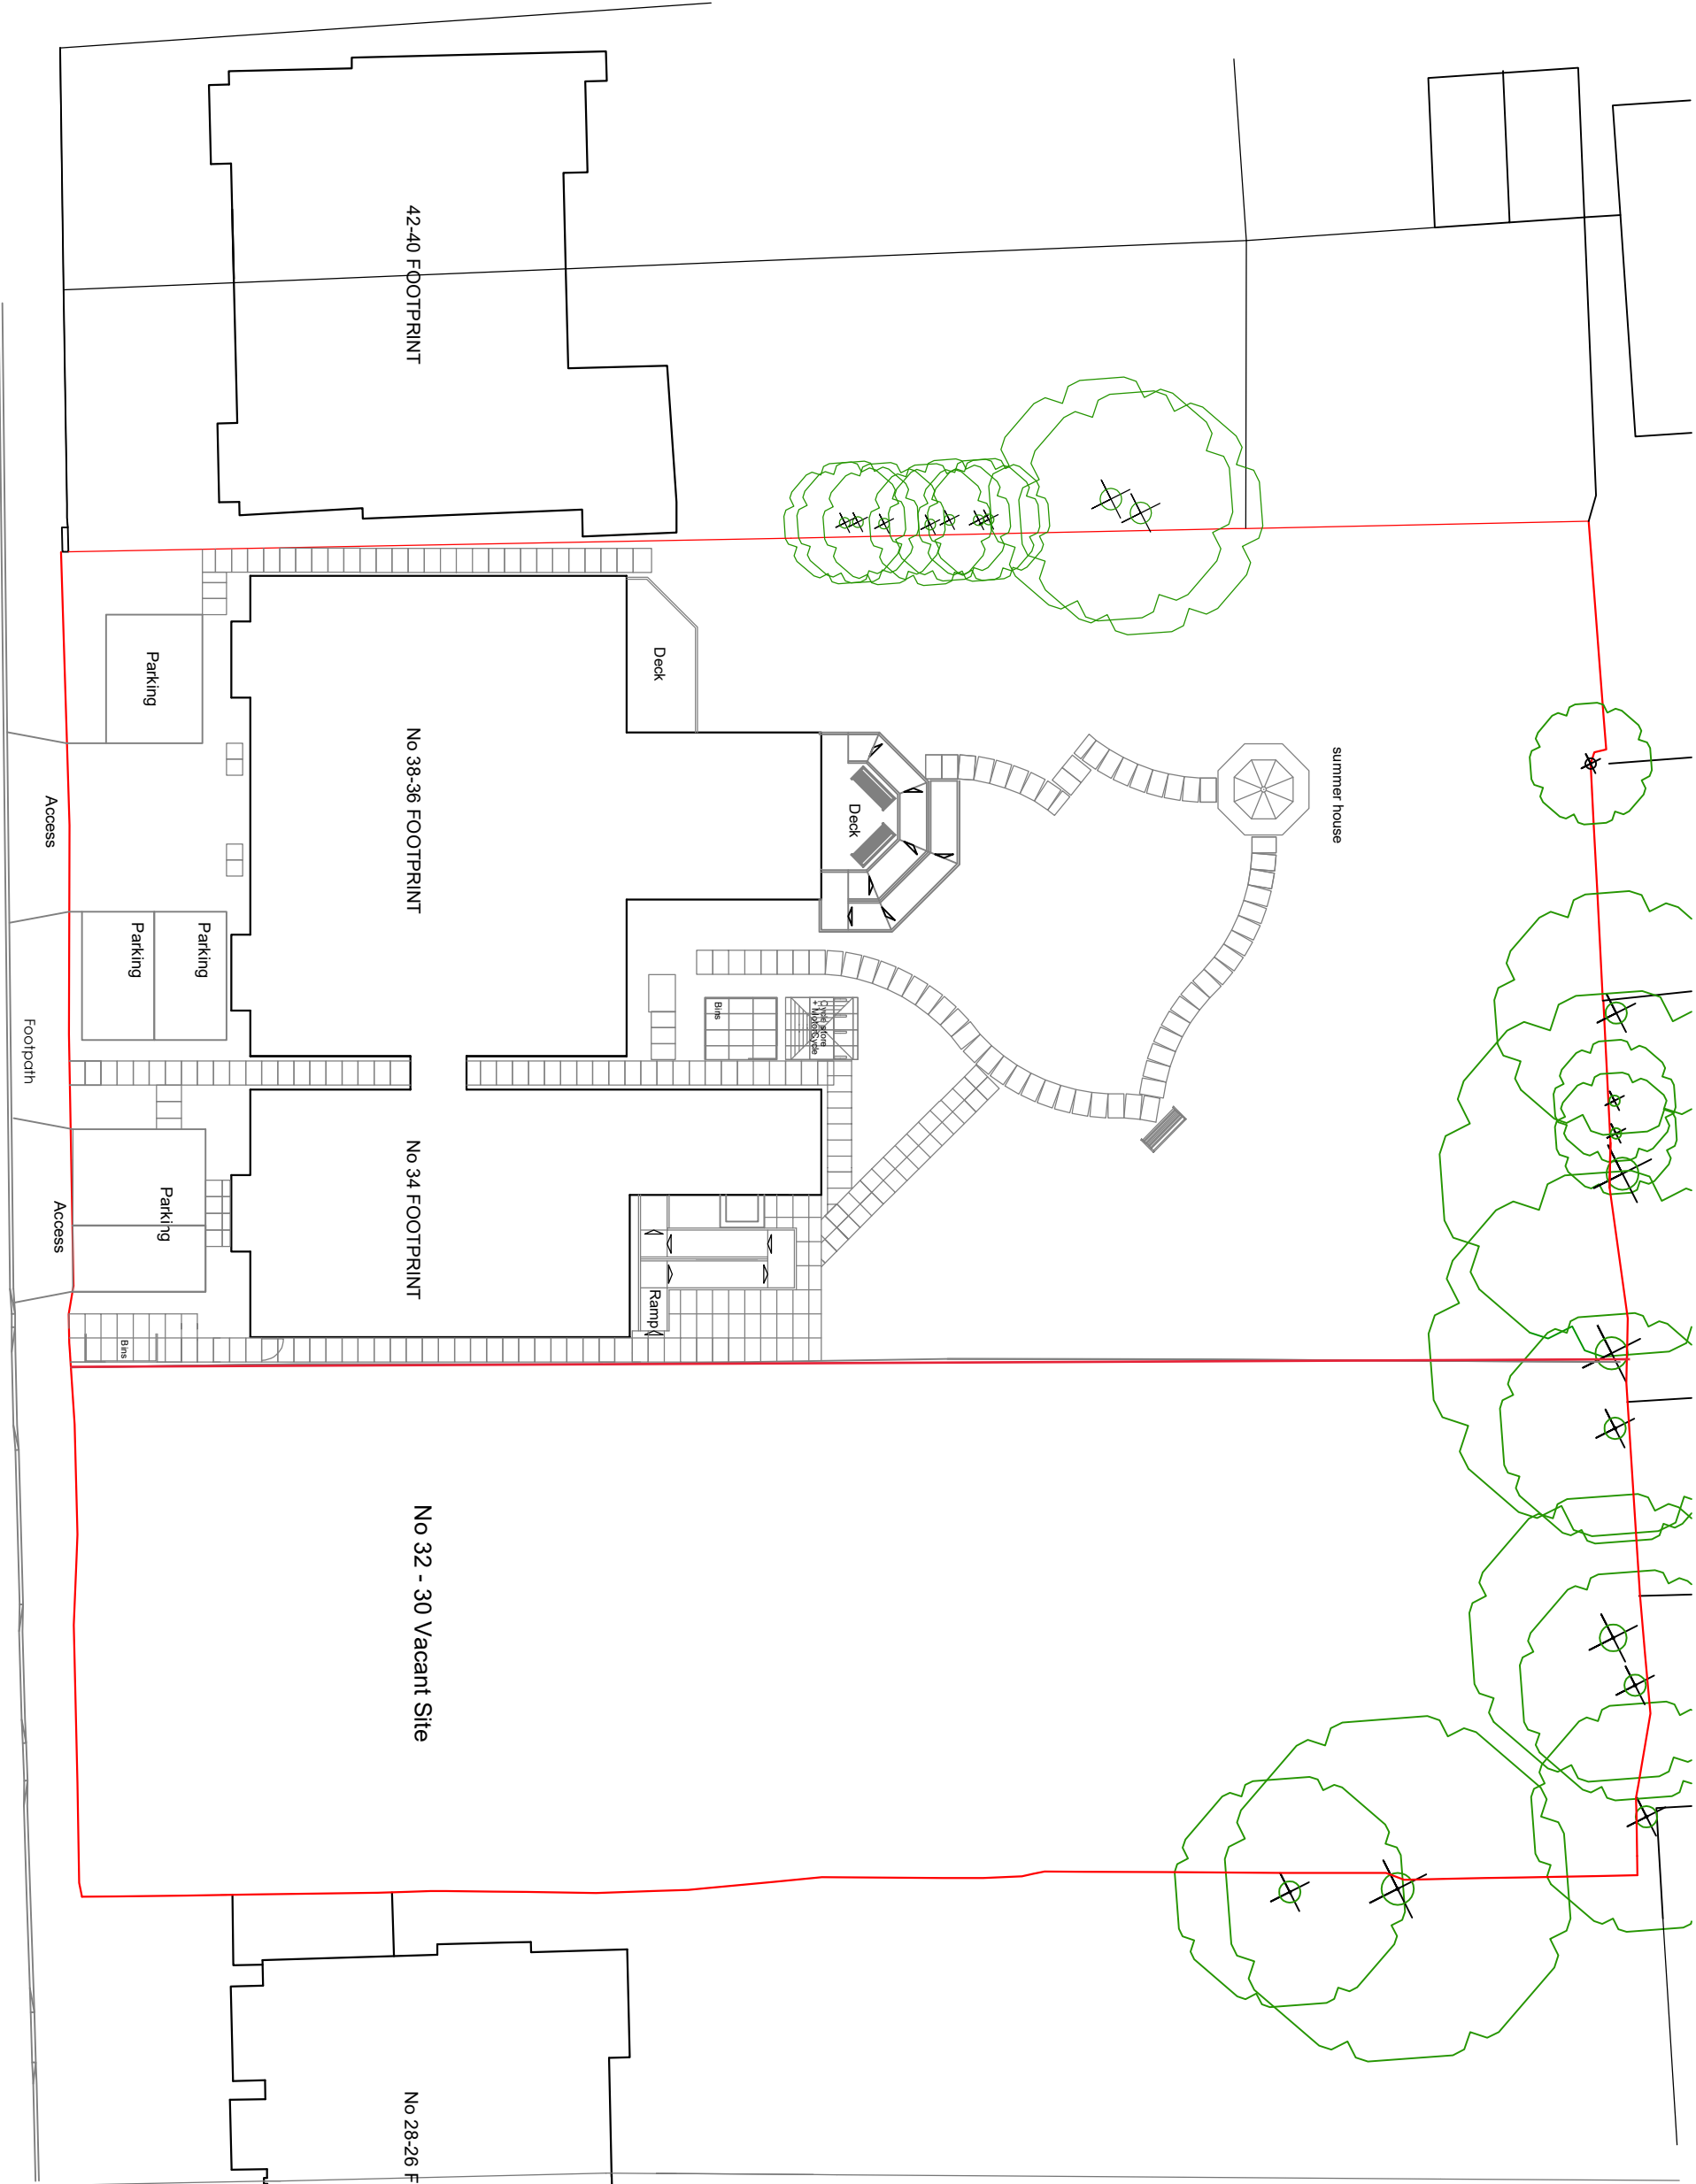

Chester Road

LF DESIGN ENTERPRISES		CLIENT	DATE
URBAN DESIGN & ARCHITECTURAL SERVICES		Seymour House Residential Care Homes LTD	February 2020
		PROPOSED DEVELOPMENT	DRAWING TITLE
		Residential Care Home	Existing Site Plan
		15-17 Chester Road, Northwood	Scale 1:250
		London	DRAWING NO. SC010_20-24
			REV.