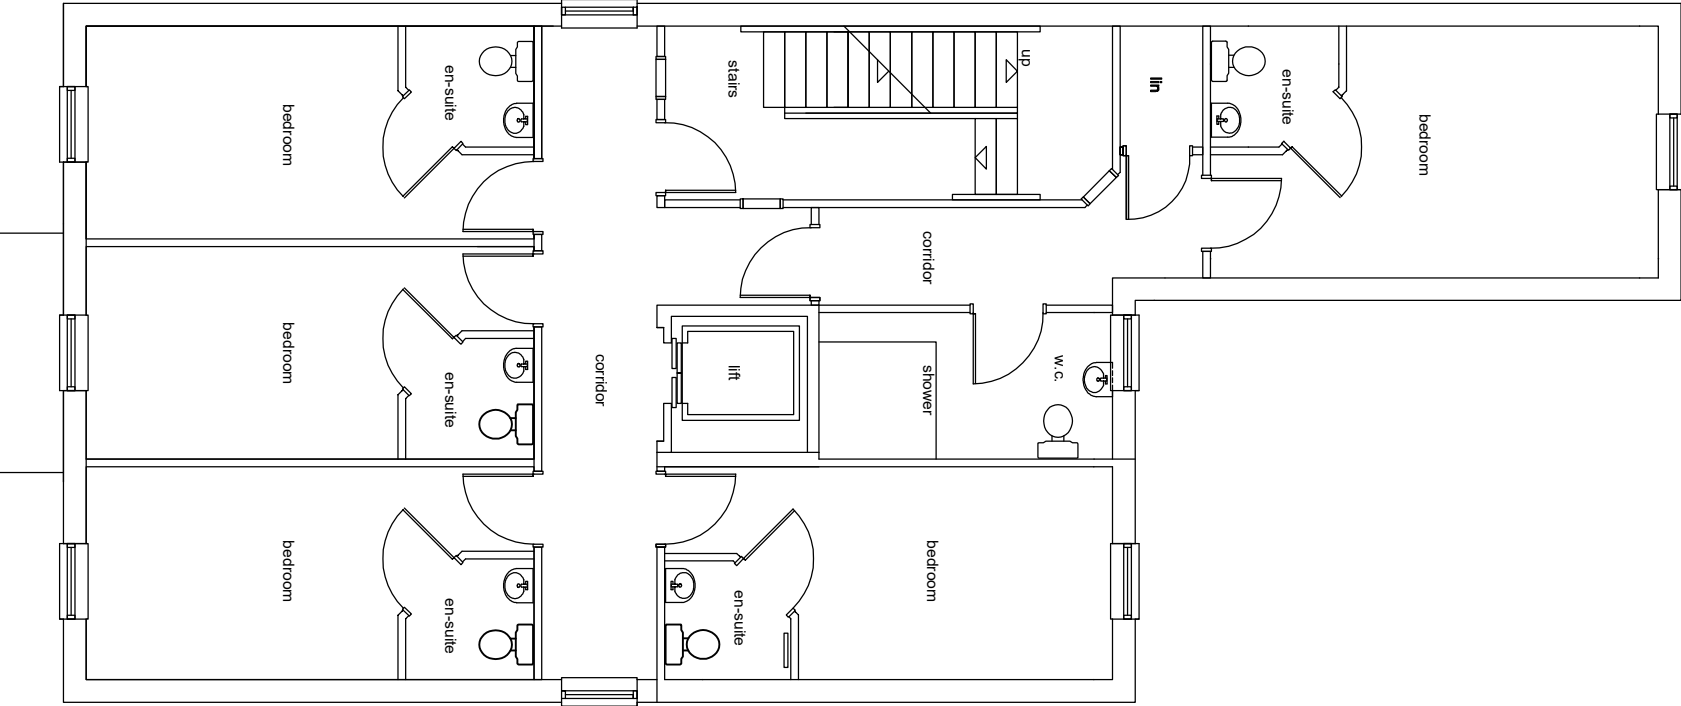
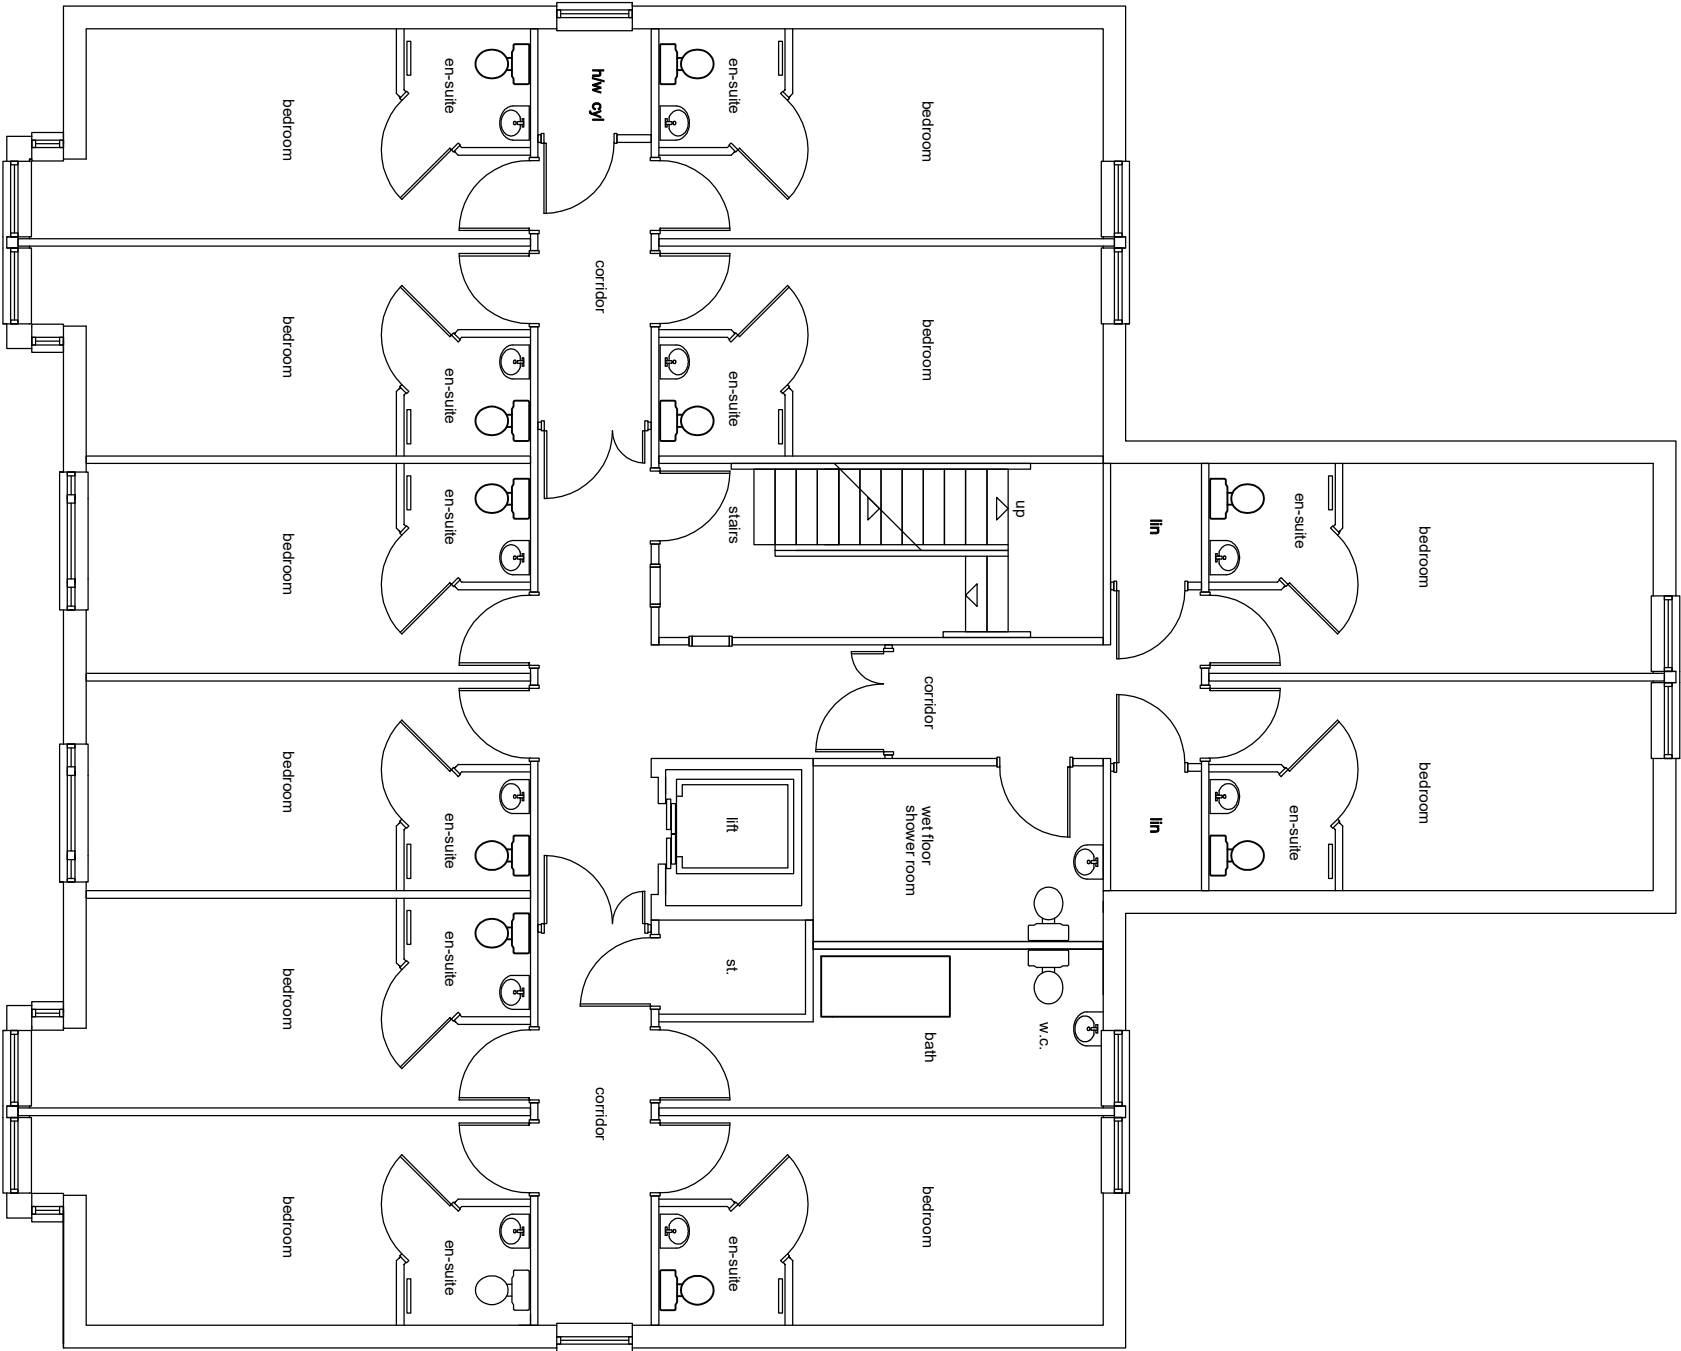


First floor plan

38-36 Chester road

First floor plan

34 Chester road

LF DESIGN ENTERPRISES			DATE
CLUBIT			April 2023
Seymour House Residential Care Homes LTD			
PROJECT TITLE			DRAWING TITLE
URBAN DESIGN & ARCHITECTURAL SERVICES			Glazed link, Existing first floor plans
37 Douglas Ave, S14 4JY			Scale: 1:100
Tel: 01793 411 442			REV.
Mob: 07914 663643			
Email: info@lf-design.co.uk			
www.lfdesign.co.uk			
Proposed development, Residential Care Home, 38-30 Chester Road, Northwood London			