


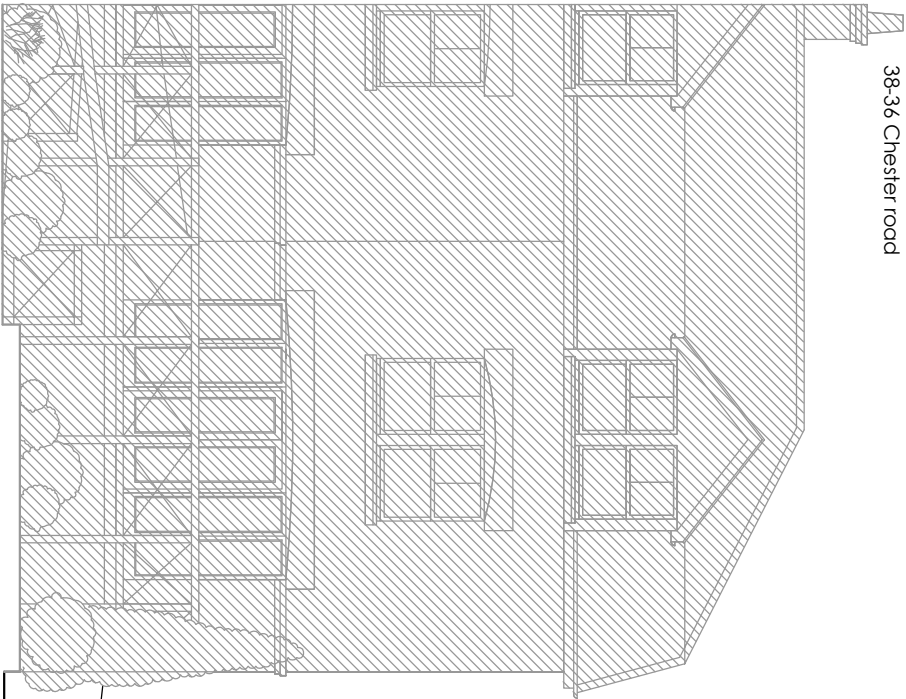


Front elevation

38-36 Chester road




Rear elevation

32-30 Chester road,
planning application approved

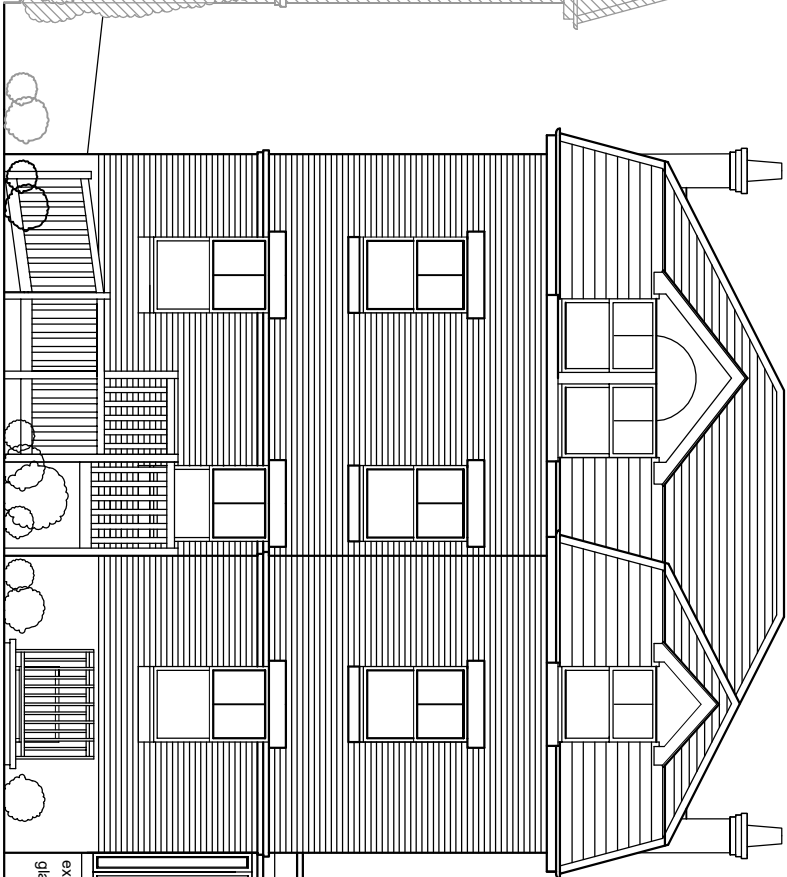


Rear elevation

34 Chester road

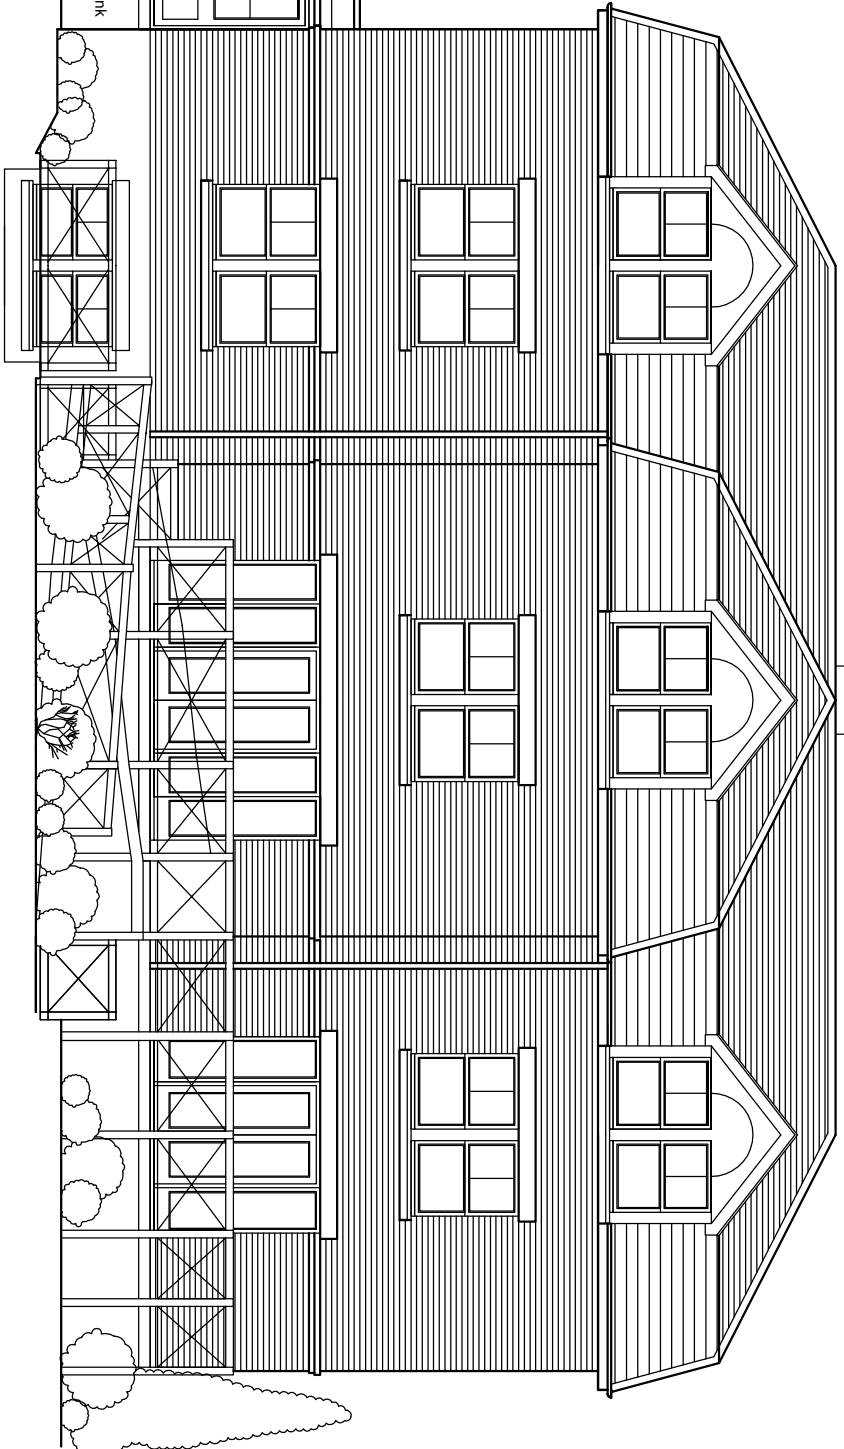

Front elevation

34 Chester road

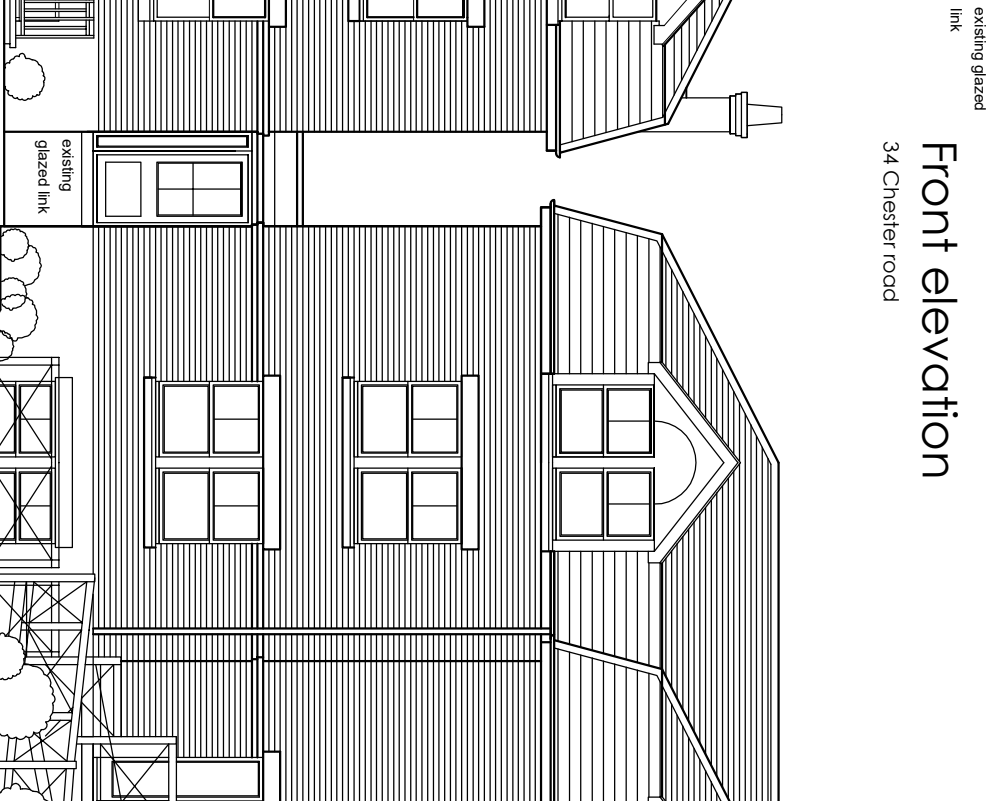

Front elevation

32-30 Chester road,
planning application approved



Rear elevation

38-36 Chester road

S C A L E
0m 1m 2m

1/100 A3
GLAZED LINK,
EXISTING FRONT AND
REAR ELEVATIONS

LF DESIGN ENTERPRISES URBAN DESIGN & ARCHITECTURAL SERVICES 37 Douglas Av, 3rd Flr Stoke-on-Trent Tel: 01882 411847 Email: info@lf-design.co.uk www.lfdesign.co.uk	CLIENT Serrmour House Residential Care Homes LTD	PROJECT NUMBER	DATE April 2023
	PROJECT TITLE Proposed development, Residential Care Home, 38 - 30 Chester Road, London	DRAWING TITLE Glazed link, Existing front & rear elevations	SCALE A3@1:100
		DRAWING No. SC03-23-04	REV.