


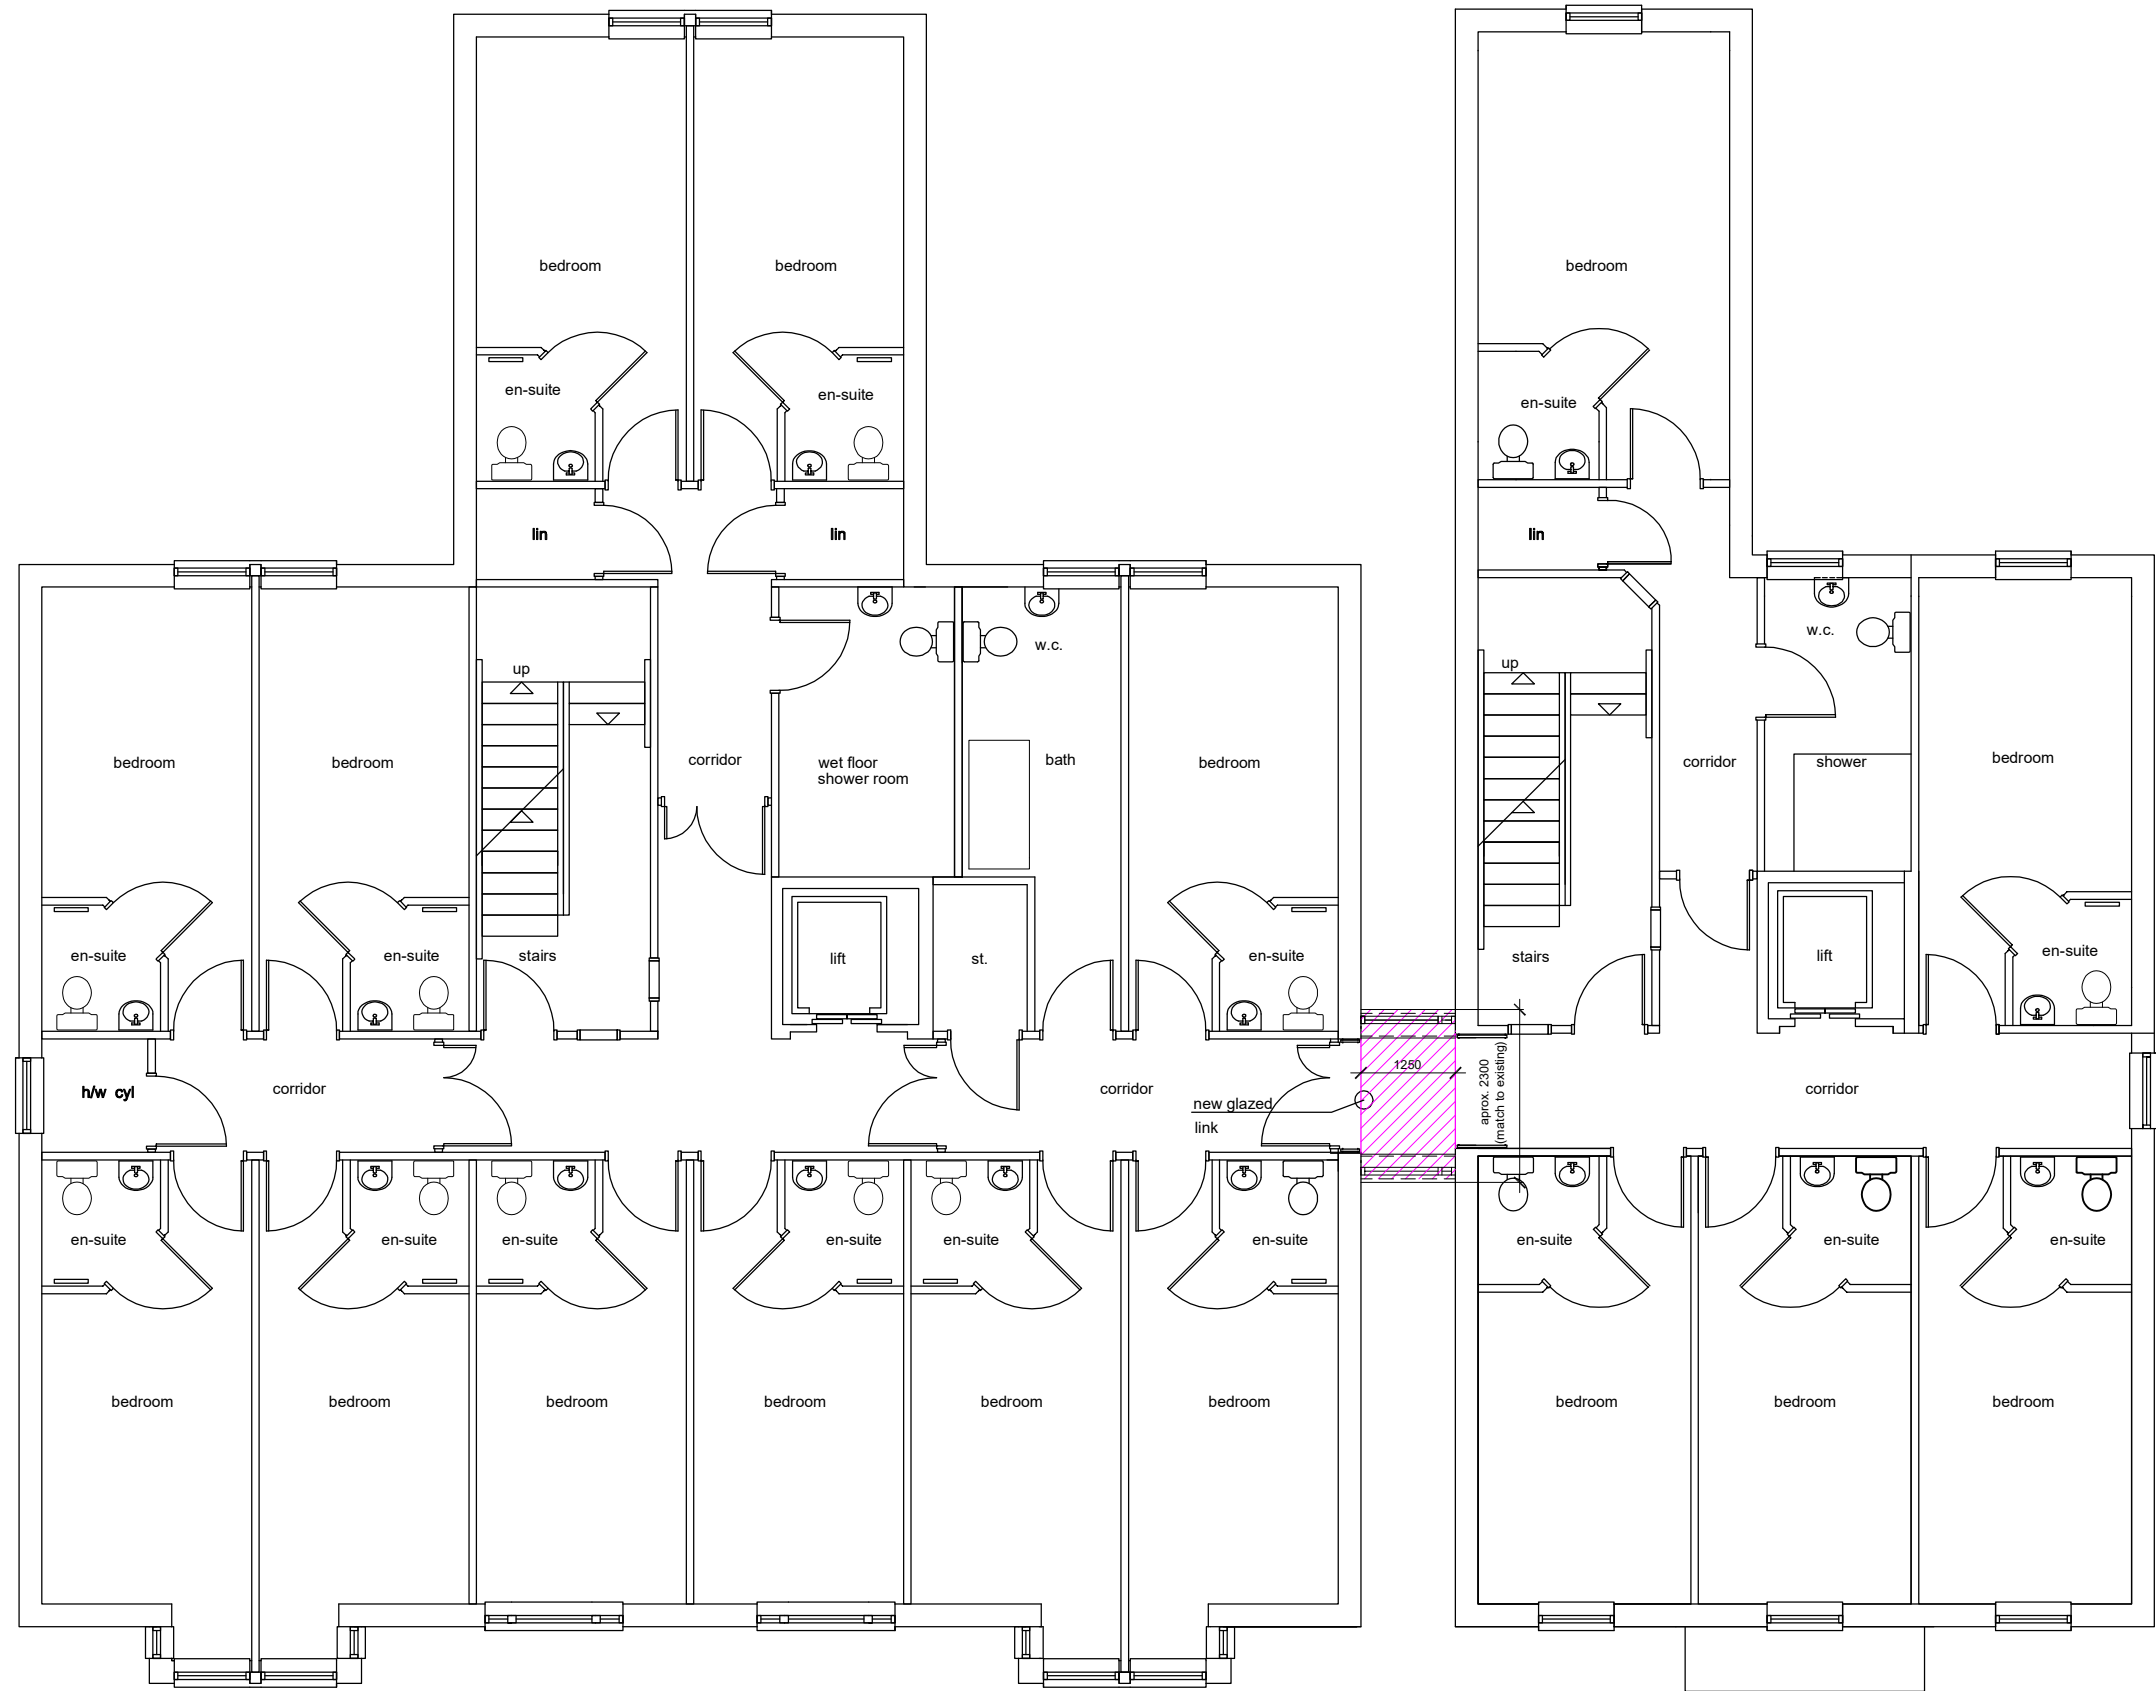

First floor plan

38-36 Chester road

First floor plan

34 Chester road

LF DESIGN ENTERPRISES URBAN DESIGN & ARCHITECTURAL SERVICES 37 Douglas Av. S14 5JY Stoke-on-Trent Tel: 01782 411 847 Mob: 07914 55-35-63 E-mail: info@art-gilt.uk www.fenwicks-design.co.uk	CLIENT Seymour House Residential Care Homes LTD PROJECT TITLE Proposed development, Residential Care Home 38 - 30 Chester Road, Northwood London	PROJECT NUMBER	DATE April 2023
		DRAWING TITLE Glazed link, Proposed first floor plans 38 - 34 Chester road	SCALE A3@1:100
		DRAWING No SK06_23-04	REV.