


North West elevation

38-36 Chester road

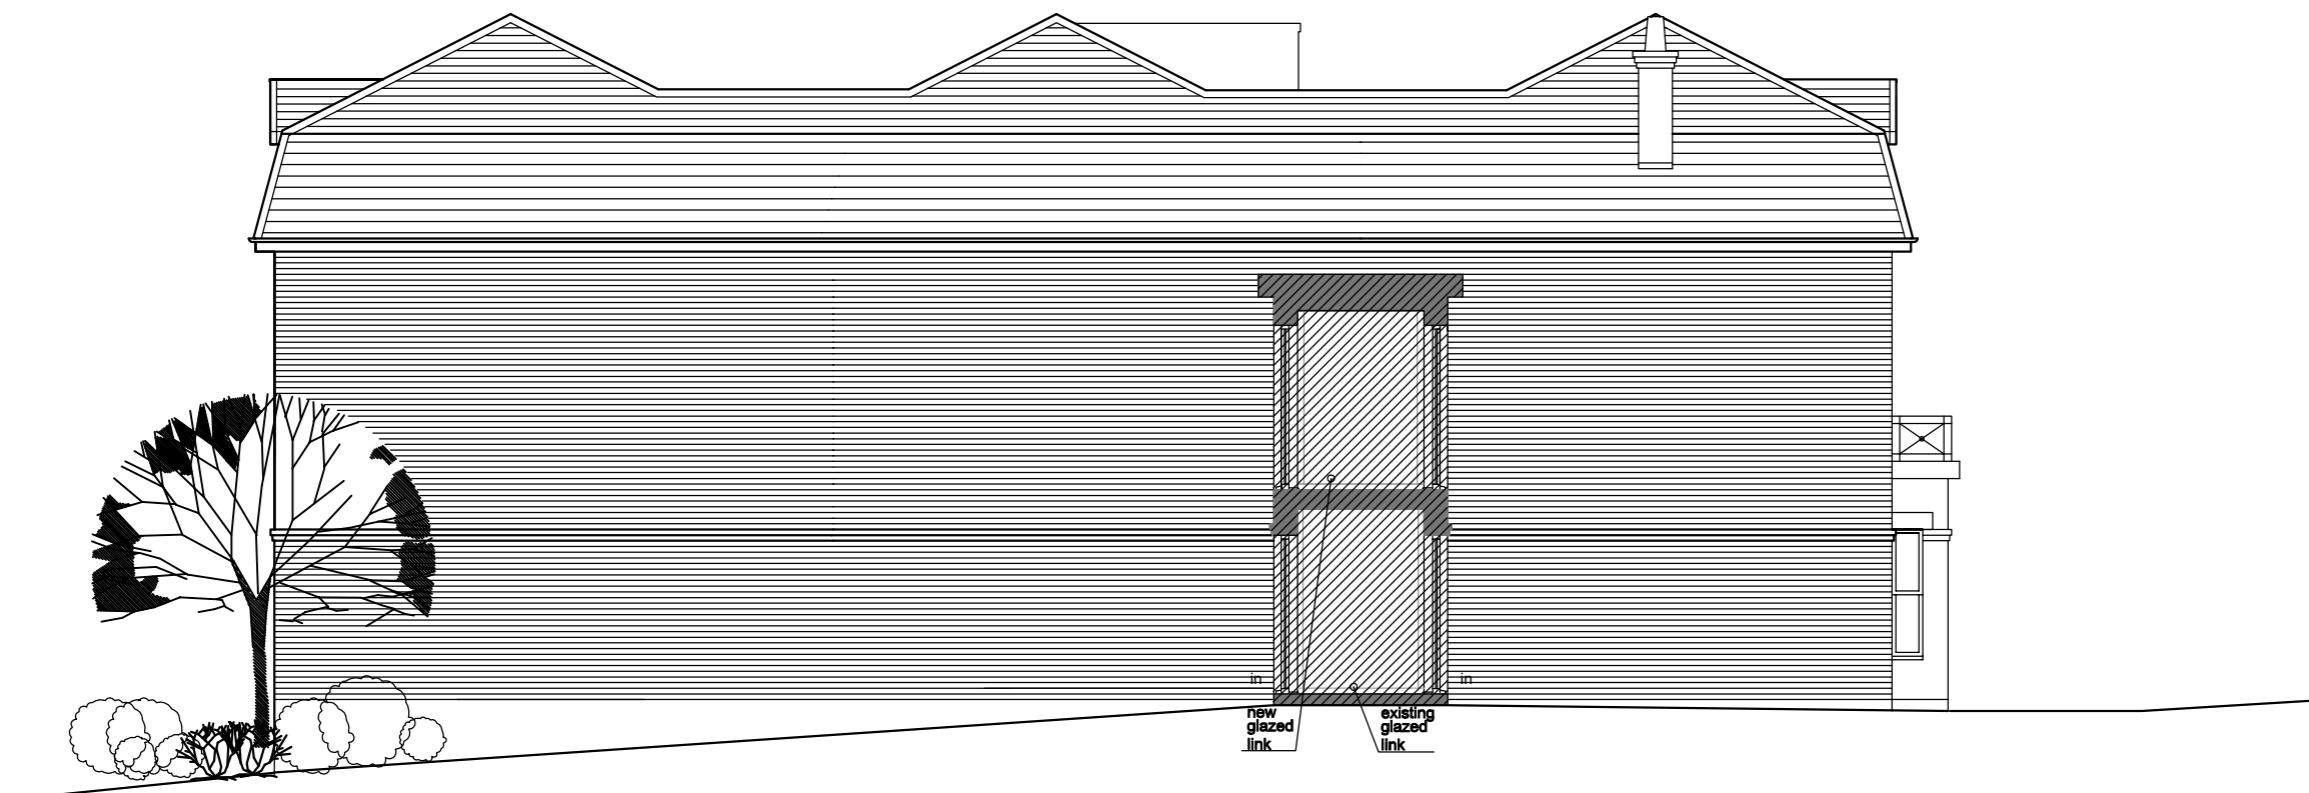

South East elevation

34 Chester road

SCALE
0m 1m 2m 3m
1/100 A3
GLAZED LINK.
PROPOSED
SIDE
ELEVATIONS

LF DESIGN ENTERPRISES URBAN DESIGN & ARCHITECTURAL SERVICES	CLIENT Seymour House Residential Care Homes LTD	PROJECT NUMBER	DATE May 2023
37 Douglas Av. ST4 5JY Stoke-on-Trent Tel: 01782 411 847 Mob: 07914 55-35-63 E-mail: info@planningdrawing.uk www.fenwicks-design.co.uk	PROJECT TITLE Proposed development, Residential Care Home 38 - 34 Chester Road, Northwood London	DRAWING TITLE Glazed link. Proposed side elevations 38 - 34 Chester road	SCALE A3@1:100

DRAWING No. SK08_23-04
REV.