




Front elevations

38-36 Chester road

34 Chester road

32-30 Chester road,
planning application approved

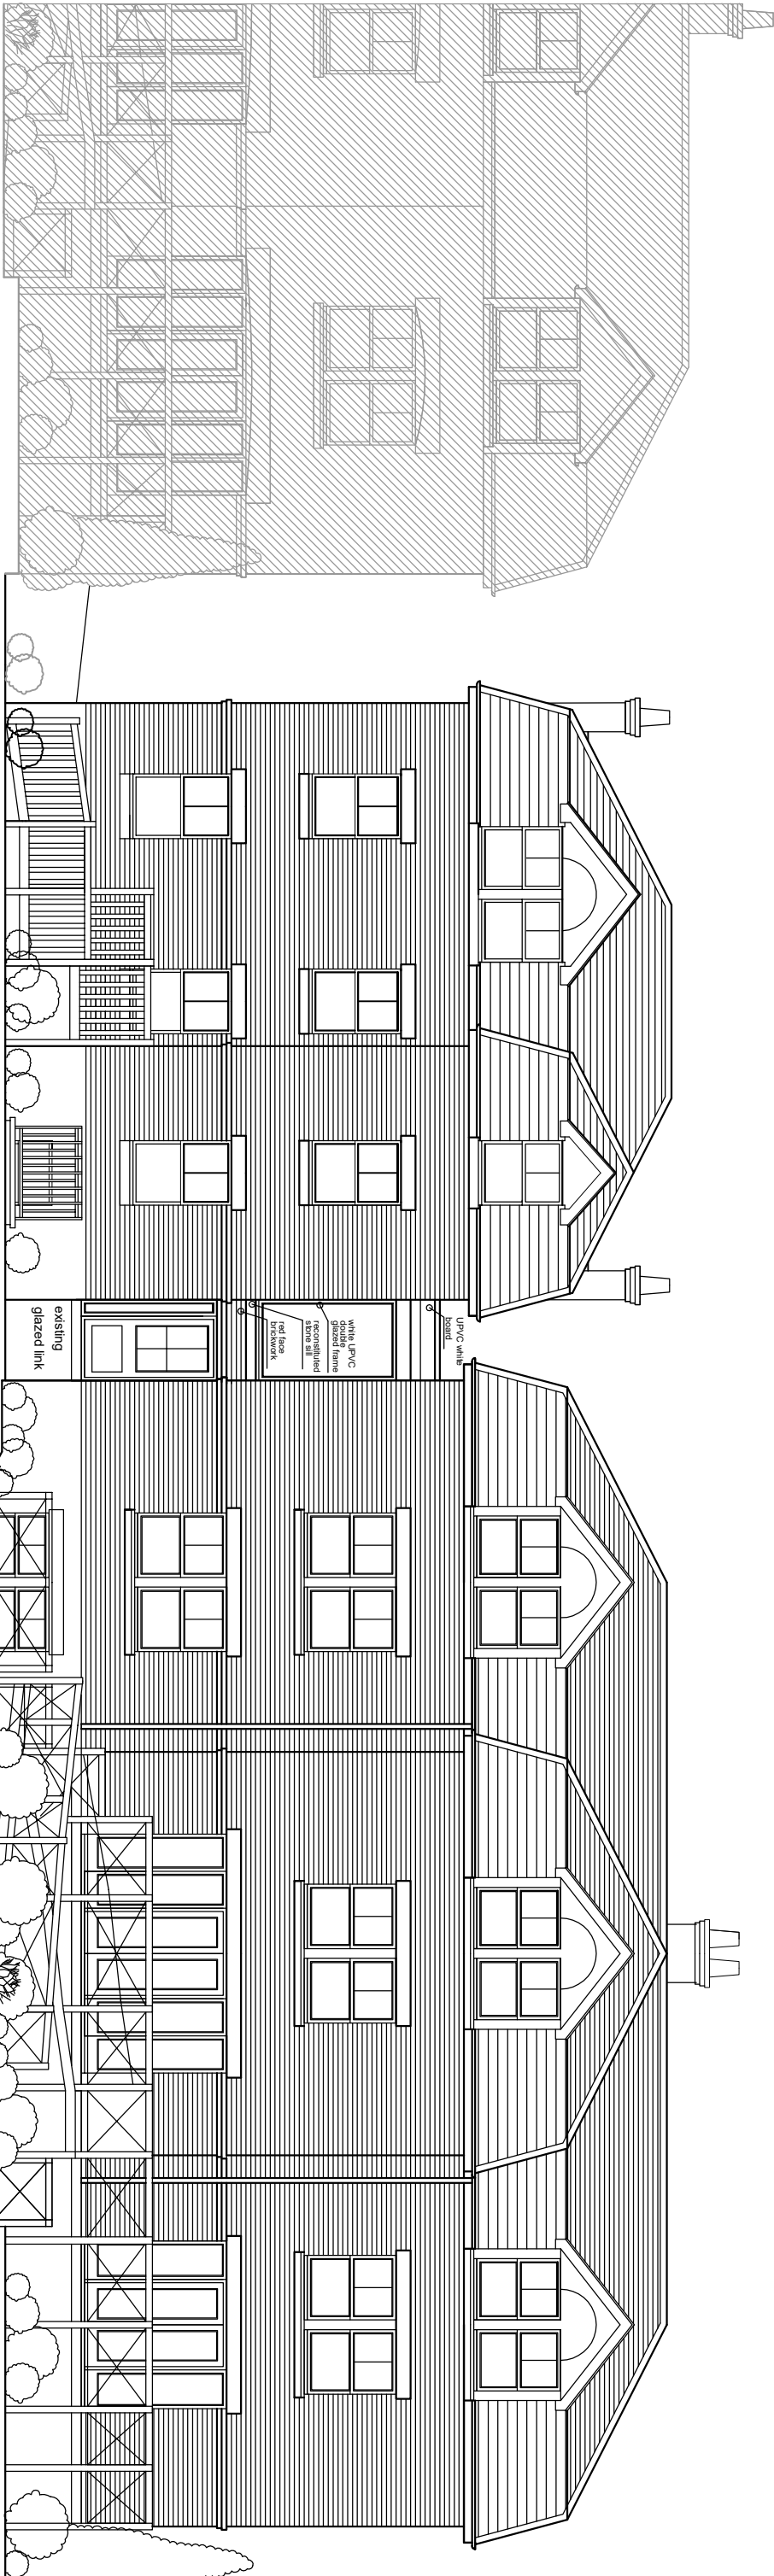

Rear elevations

32-30 Chester road,
planning application approved

34 Chester road

38-36 Chester road

S C A L E

0m 1m 2m

1/100 A3
GLAZED LINK.
PROPOSED FRONT AND
REAR ELEVATIONS

LF DESIGN ENTERPRISES URBAN DESIGN & ARCHITECTURAL SERVICES 37 Douglas Av, S14 5JY Stoke-on-Trent Tel: 01782 411 447 Email: info@lfdesignprg.co.uk www.lfdesign-prg.co.uk	CLIENT Serrmour House Residential Care Homes LTD	PROJECT NUMBER	DATE May 2023
	PROJECT TITLE Proposed development, Residential Care Home, 38 - 30 Chester Road, Northwood London	DRAWING TITLE Glazed link, Proposed front & rear elevations	SCALE A3@1:100
		DRAWING No. SC07-2304	REV.