


Front elevations

38-36 Chester road

34 Chester road

32-30 Chester road,
planning application approved

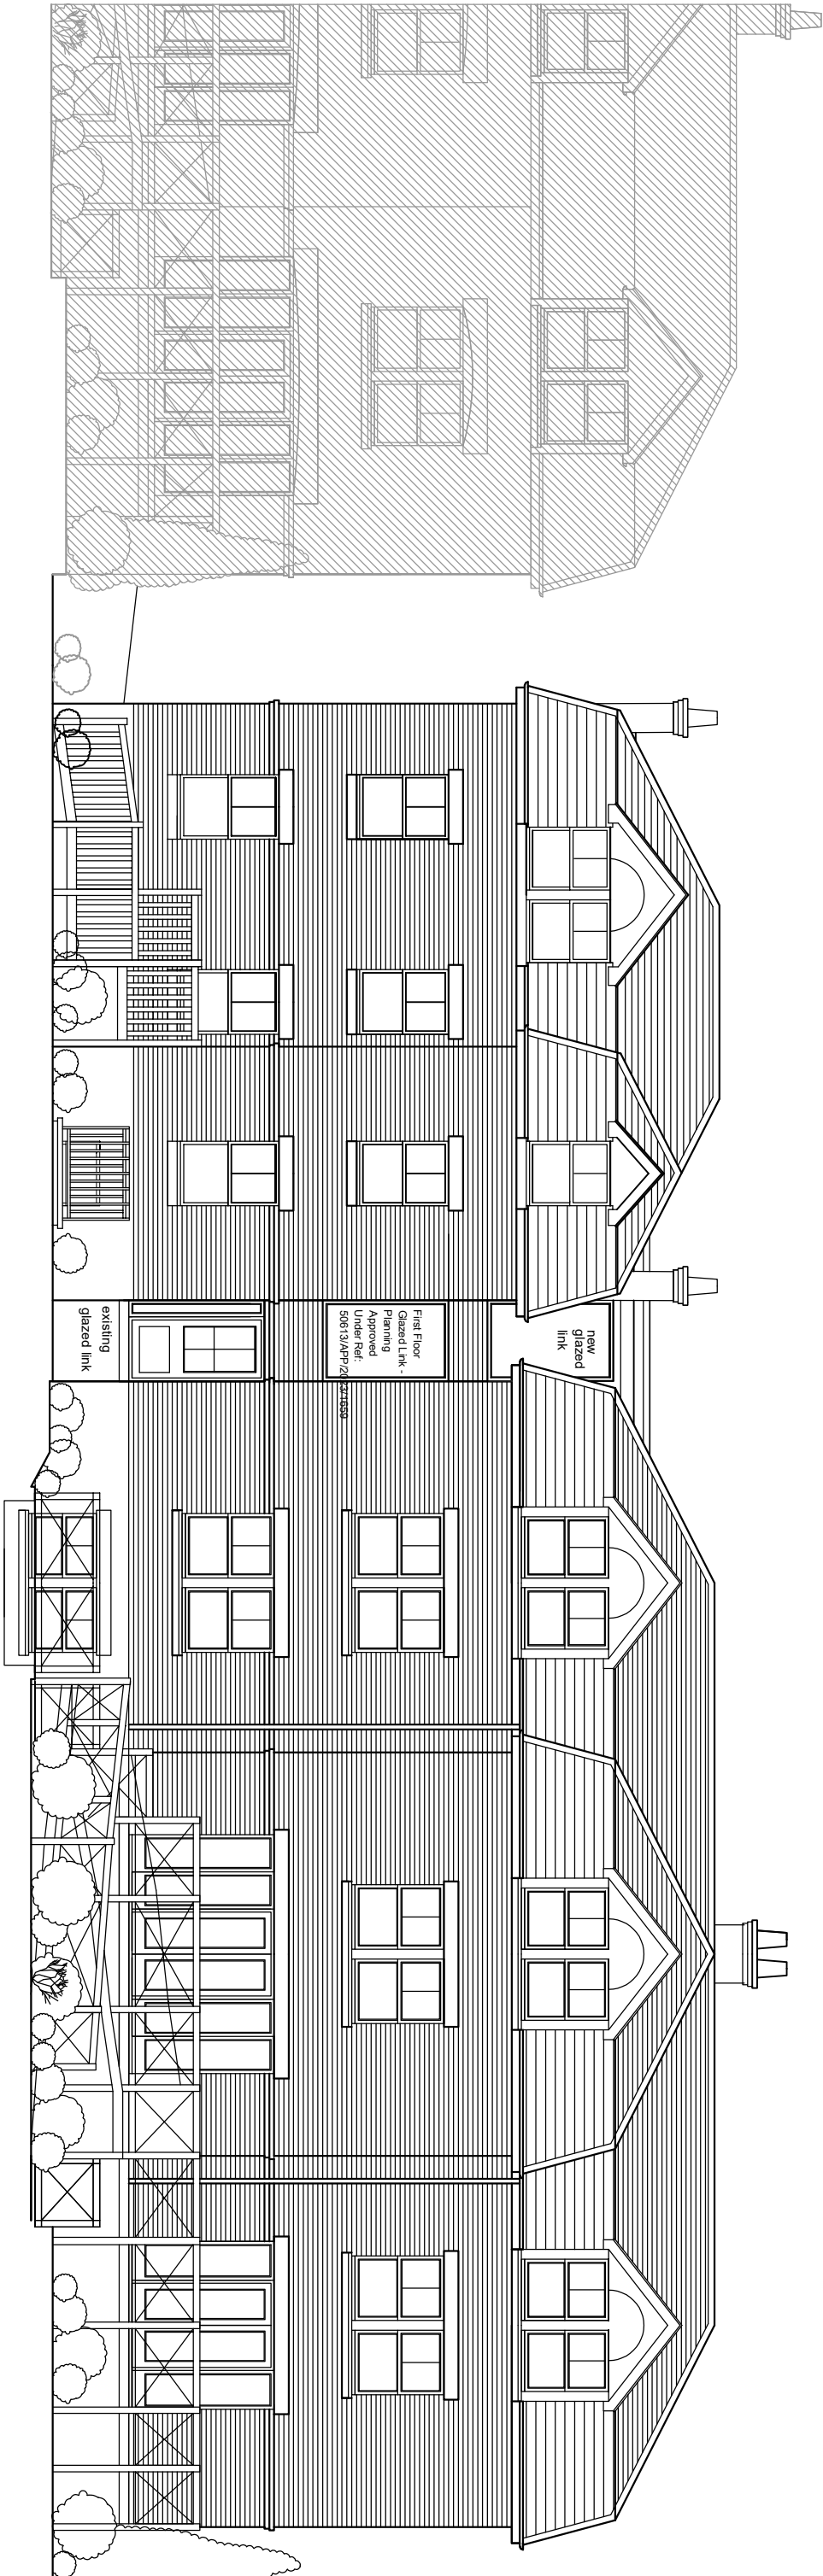

Rear elevations

32-30 Chester road,
planning application approved

34 Chester road

38-36 Chester road

S C A L E
0m 1m 2m

1/100 A3
GLAZED LINK.
PROPOSED FRONT AND
REAR ELEVATIONS

LF DESIGN ENTERPRISES		
URBAN DESIGN & ARCHITECTURAL SERVICES		
37 Douglas Av, S14 5JY Stoke-on-Trent		
Tel: 01782 411 947 Mob: 07814 553563 www.lfdesign.co.uk		
CLIENT	PROJECT NUMBER	DATE
Seymour House Residential Care Homes LTD		May 2023
PROJECT TITLE	DRAWING TITLE	SCALE
Proposed development, 38 - 30 Chester road	Glazed link, Proposed front & rear elevations	A3@1:100
38 - 30 Chester Road, Northwood London	DRAWING No SC09/ 23/04	REV. A 14/08/2023 REV. B 28/09/2023