



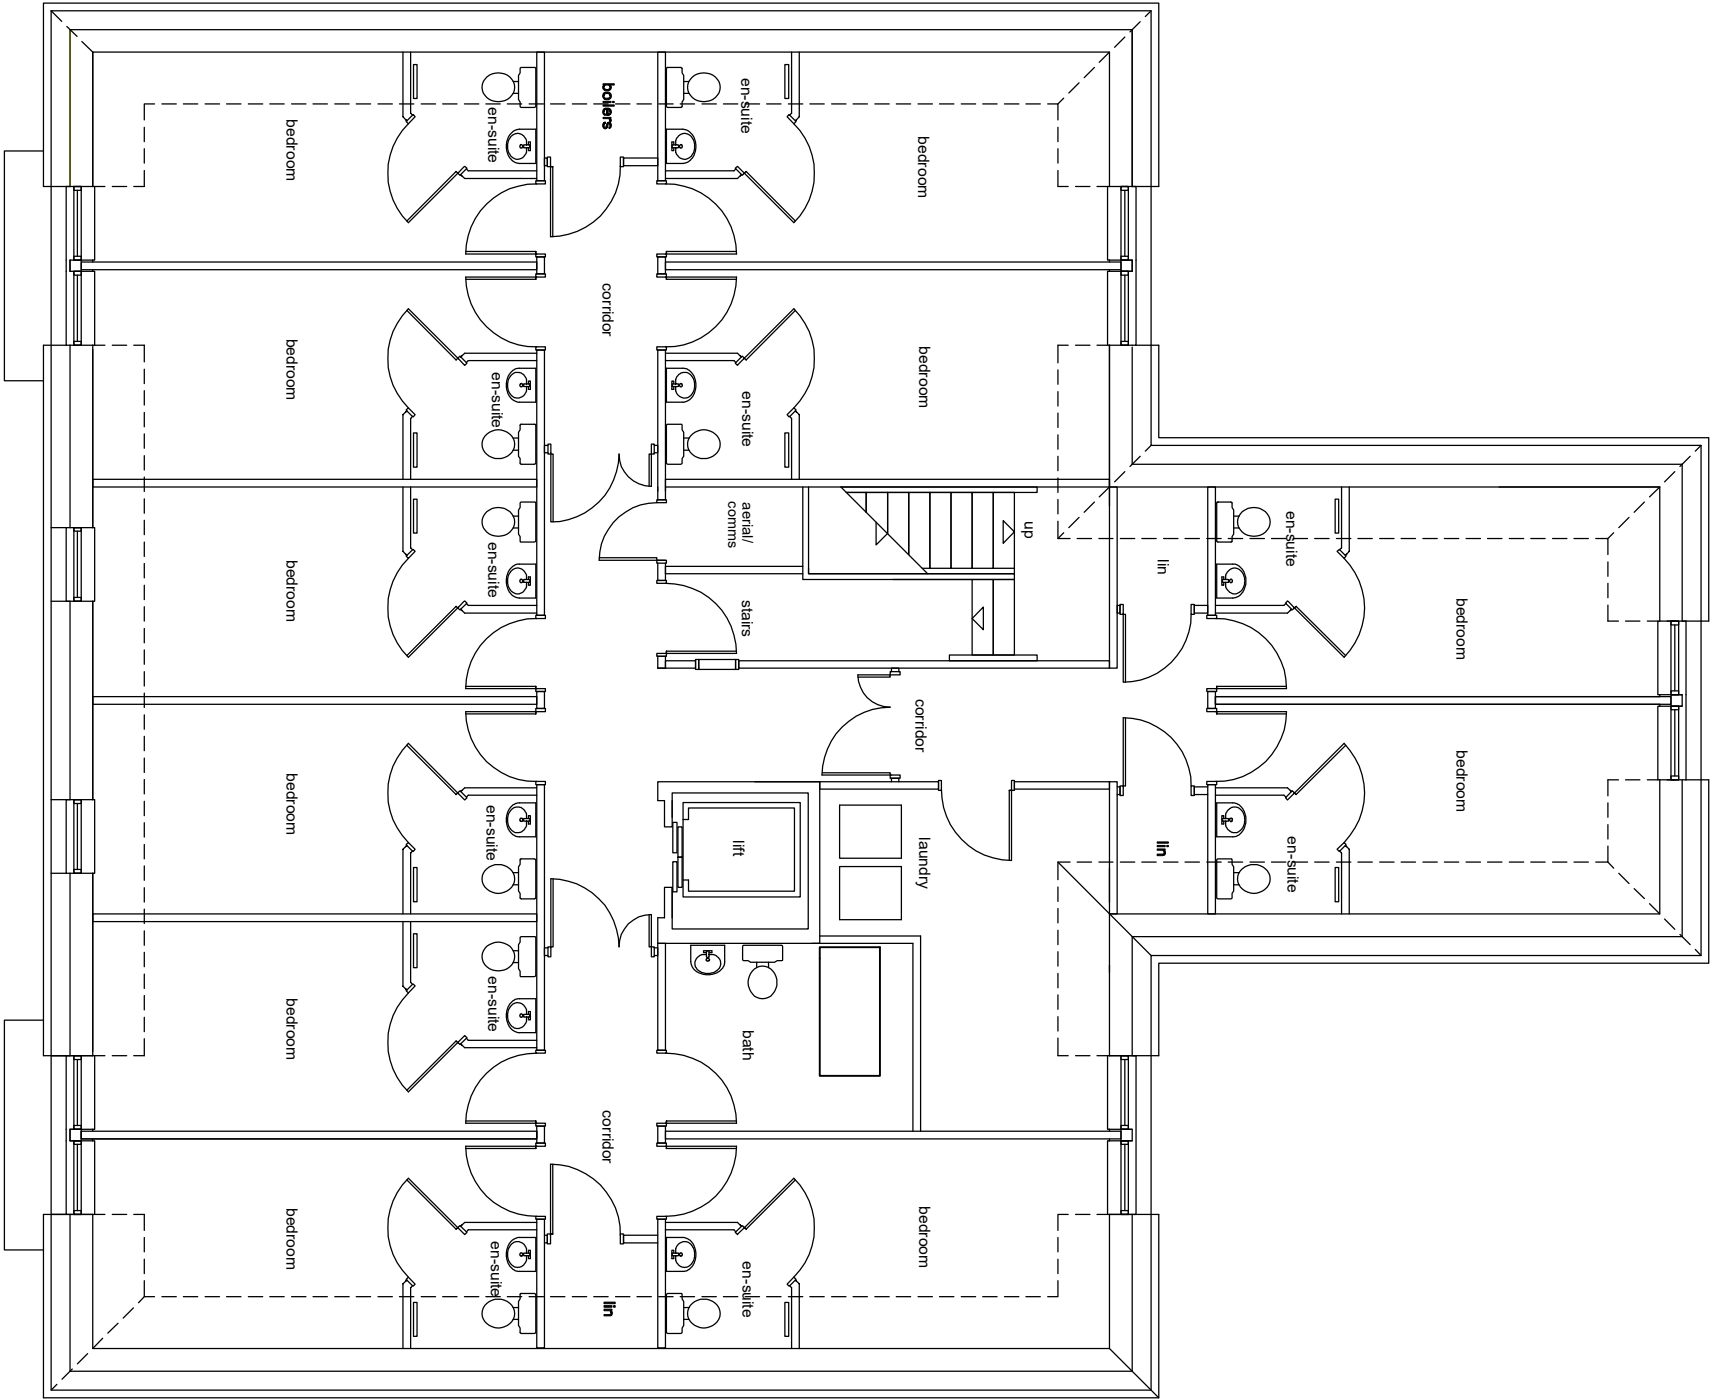

Second floor plan

38-36 Chester road

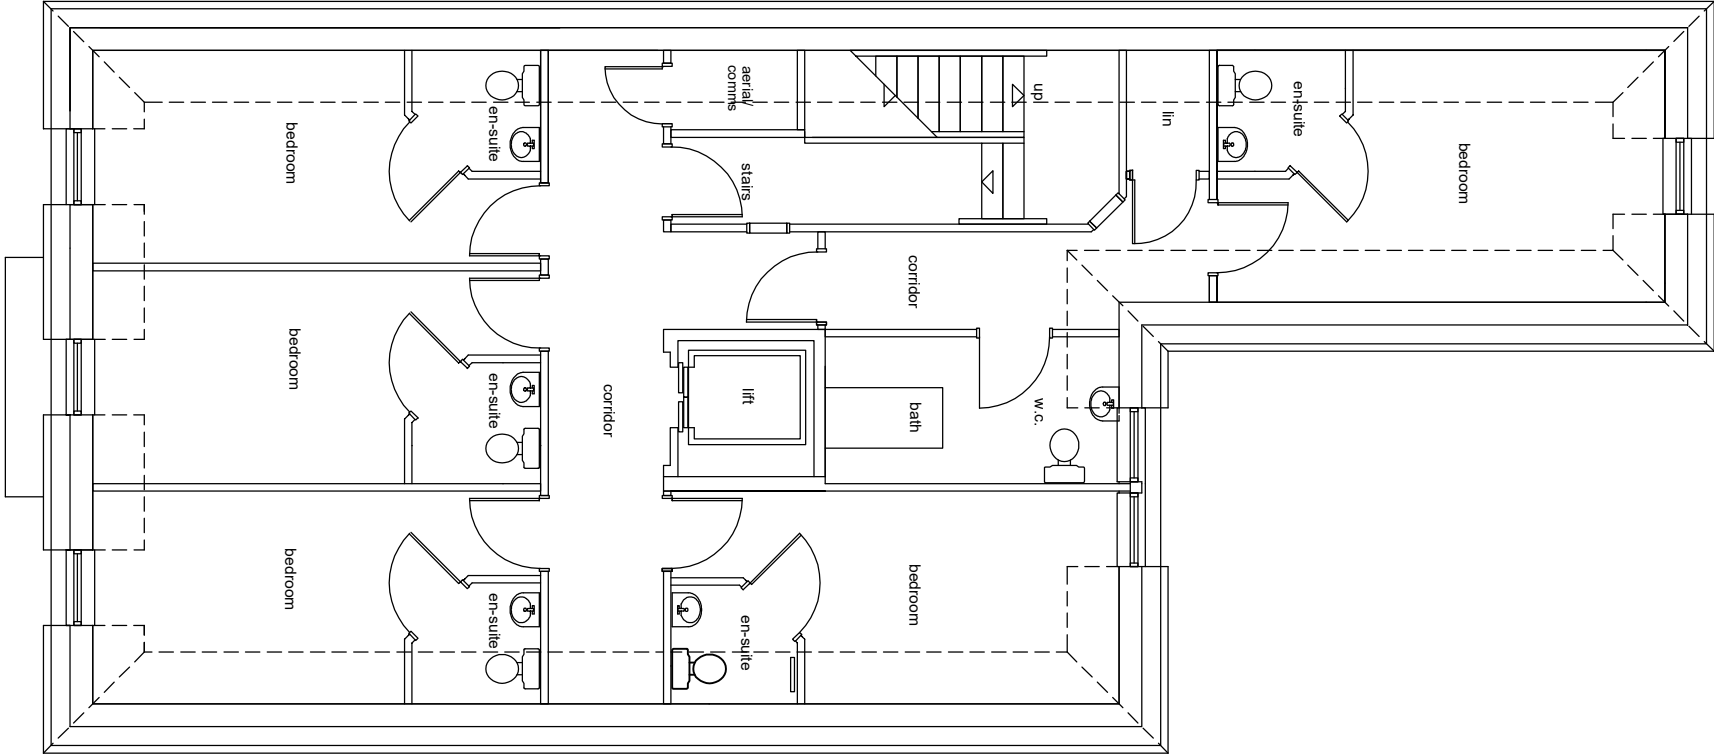

Second floor plan

34 Chester road

S C A L E
0m 1m 2m 3m

1/100 A3
GLAZED LINK.
EXISTING
SECOND FLOOR PLANS

CLIENT		PROJECT NUMBER	DATE
Seymour House Residential Care Homes LTD			April 2023
PROJECT TITLE		DRAWING TITLE	SCALE
URBAN DESIGN & ARCHITECTURAL SERVICES		GLAZED LINK, Existing second floor plans	A3@1:100
37 Douglas Ln, S14 6JY 38-36 Chester Road Mile 07914 66-56-63 E-mail: info@ur-design.co.uk www.ur-design.co.uk		38-36 Chester Road DRAWING IN SC001_2804	REV.