


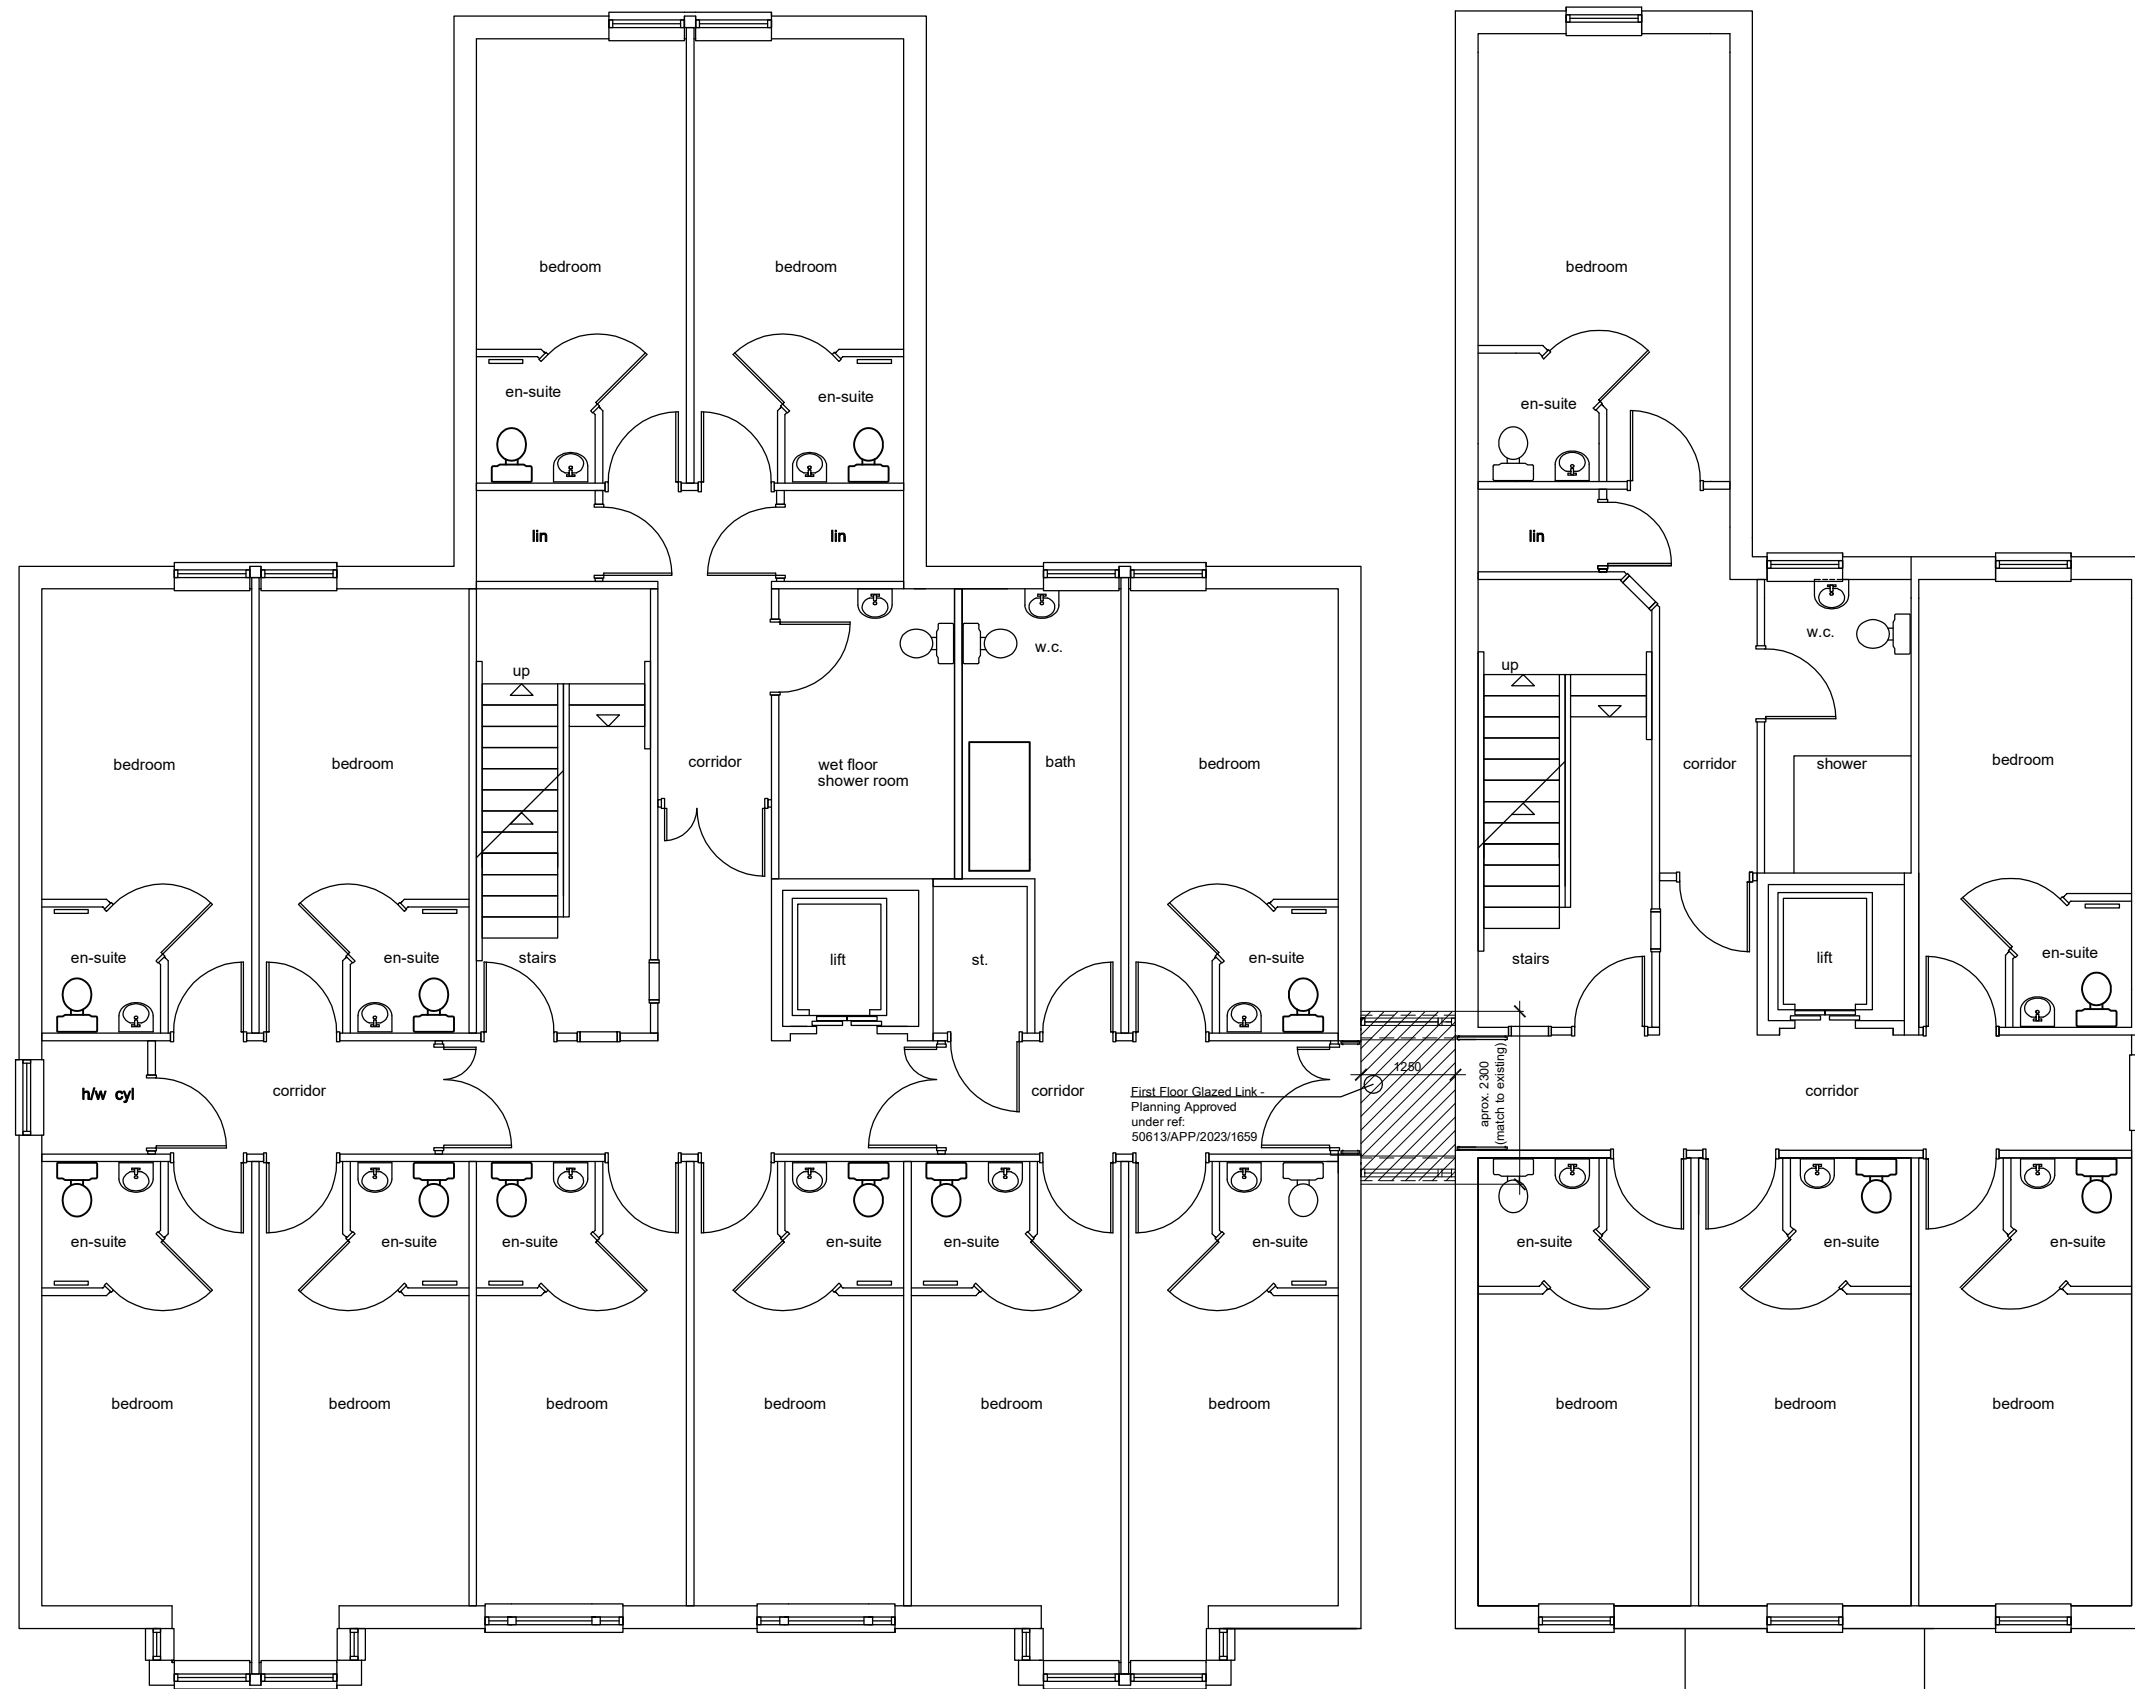

First floor plan

38-36 Chester road

34 Chester road

LF DESIGN ENTERPRISES URBAN DESIGN & ARCHITECTURAL SERVICES 37 Douglas Av. S14 5JY Stoke-on-Trent Tel: 01782 411 847 Mob: 07914 55-35-63 E-mail: info@planningdrawing.uk www.fenwicks-design.co.uk	CLIENT Seymour House Residential Care Homes LTD	PROJECT NUMBER	DATE May 2023
	PROJECT TITLE Proposed development, Residential Care Home 38 - 30 Chester Road, Northwood London	DRAWING TITLE Glazed link, Proposed first floor plan 38 - 34 Chester road	SCALE A3@1:100
		DRAWING No SCK06_23-04	REV. A 10/06/2023