


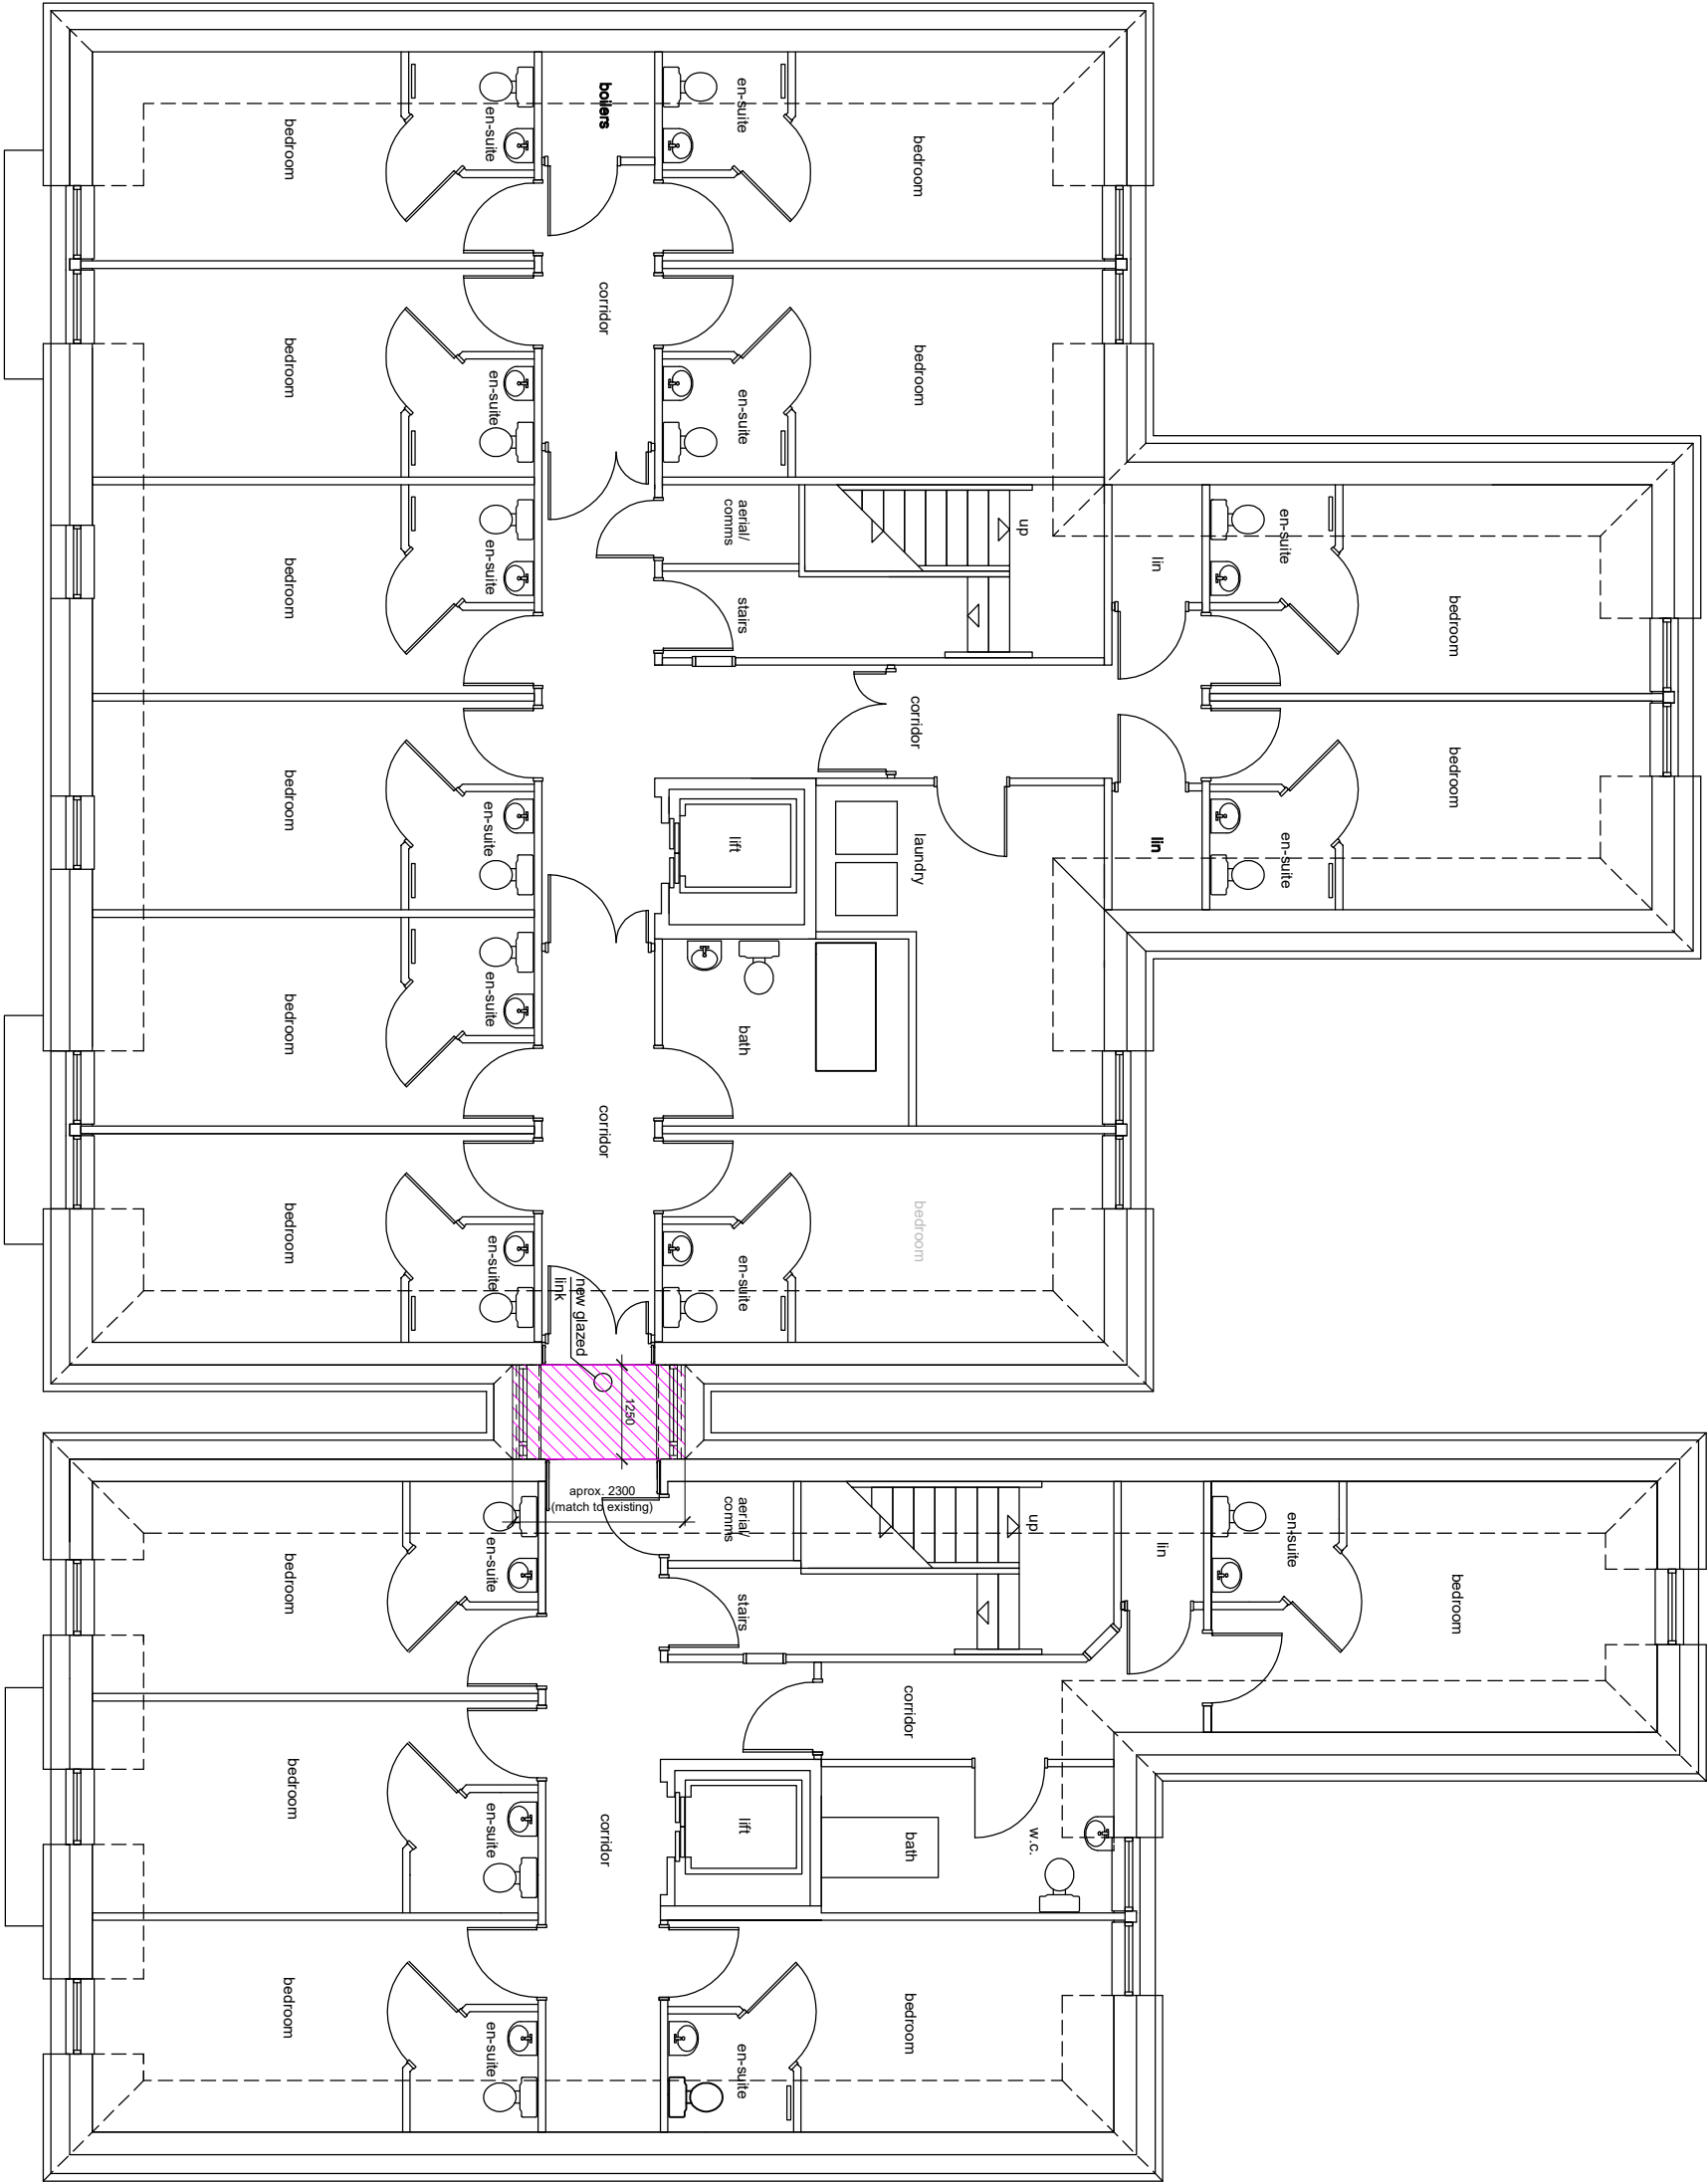

Second floor plan

38-36 Chester road

34 Chester road

S C A L E
0m 1m 2m 3m

1/100 A3
GLAZED LINK.
PROPOSED
SECOND FLOOR PLAN

LF DESIGN ENTERPRISES URBAN DESIGN & ARCHITECTURAL SERVICES 37 Douglas Ave, S14 5JY Sole traders Tel: 07793 441 847 Mob: 07914 4583463 Email: info@lfdesigning.co.uk www.lfdesign.co.uk	CLIENT Seymour House Residential Care Homes Ltd		PROJECT NUMBER	DATE May 2023
	PROJECT TITLE Proposed development, Residential Carehome 38-30 Chester Road, Northwood London		DRAWING TITLE Glazed link, proposed second floor plan 38-30 Chester Road	SCALE A3@1:100
			DRAWING No. SC07/2804	REV A 14/06/2023