



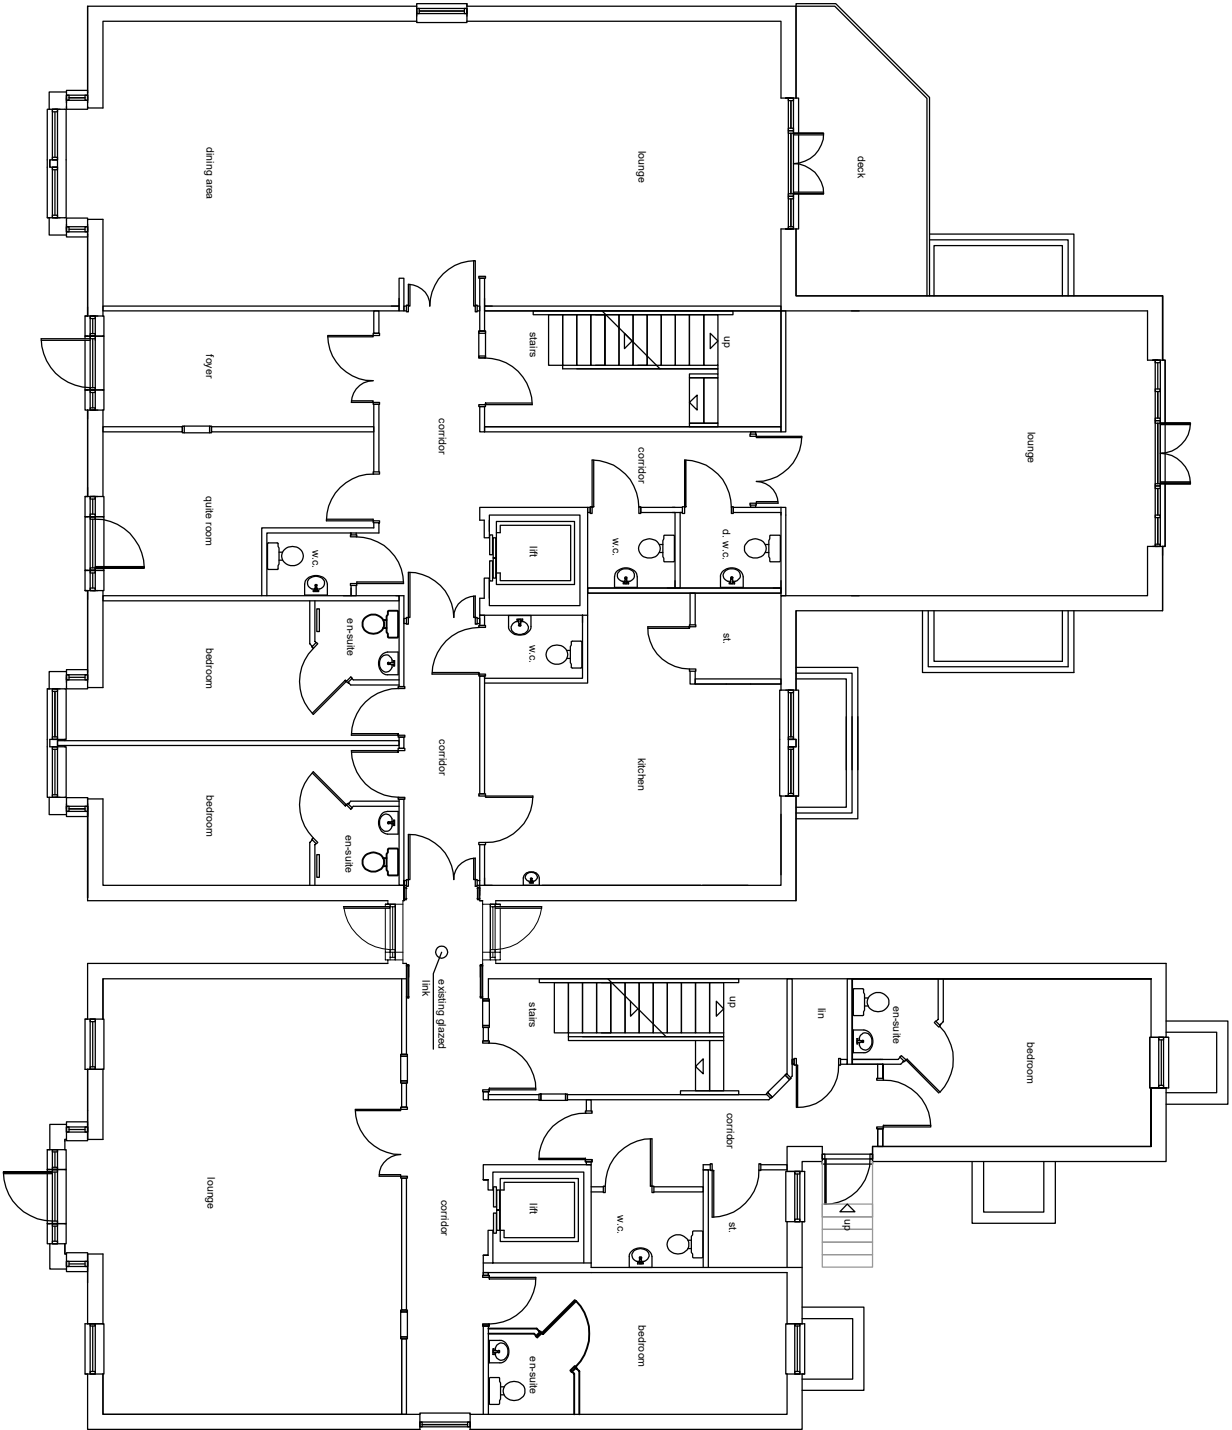

No 38-36

No 34

No 32-30

 

S C A L E

0m

1m

2m

3m

1/150 A3

EXISTING GROUND FLOOR
PLAN

LF DESIGN ENTERPRISES

URBAN DESIGN & ARCHITECTURAL SERVICES

37 Douglas Av, ST4 5JY
Stoke-on-Trent

Tel: 01782 411 847
Mob: 07914 55-35-63
E-mail: info@lfdesignuk
www.lfdesignuk.co.uk

CLIENT	PROJECT NUMBER	DATE
Seymour House Residential Care Homes LTD		January 2025
PROJECT TITLE	Existing ground floor plan	SCALE
Proposed development, Residential Care Homes, 38 - 30 Chester Road, Northwood London	DRAWING No SCH01_25-03	A3@ 1:250 REV.