



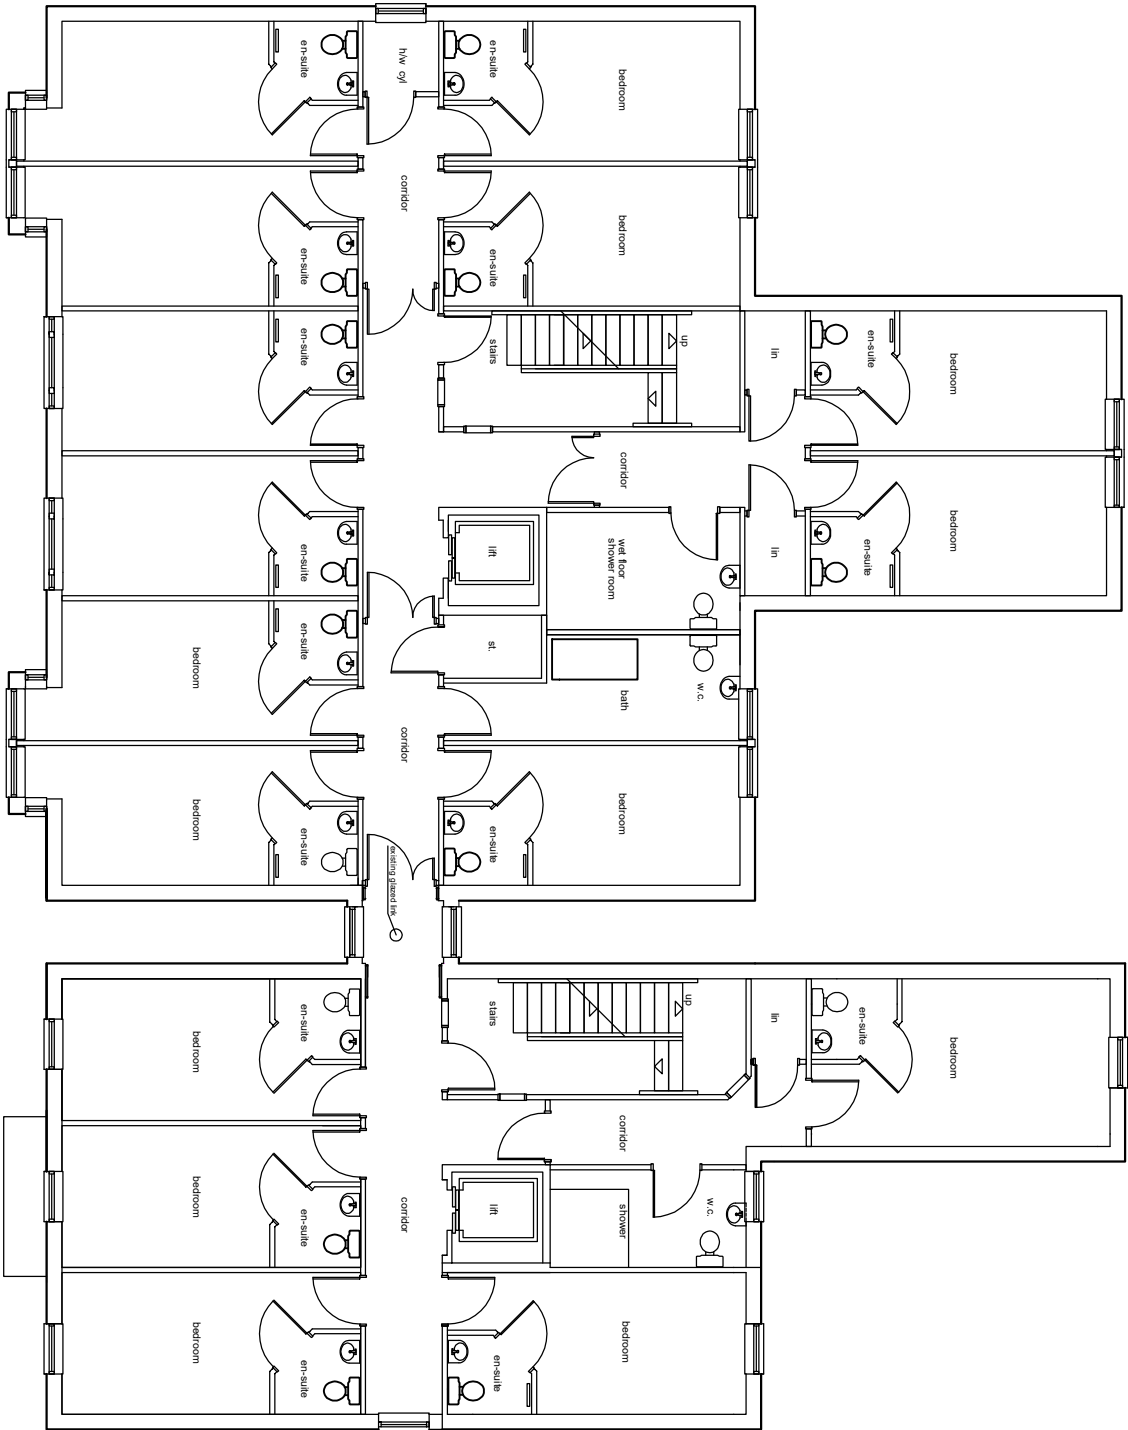

No 38-36


No 34

No 32-30

 

S C A L E

1/150 A3
EXISTING FIRST FLOOR
PLAN

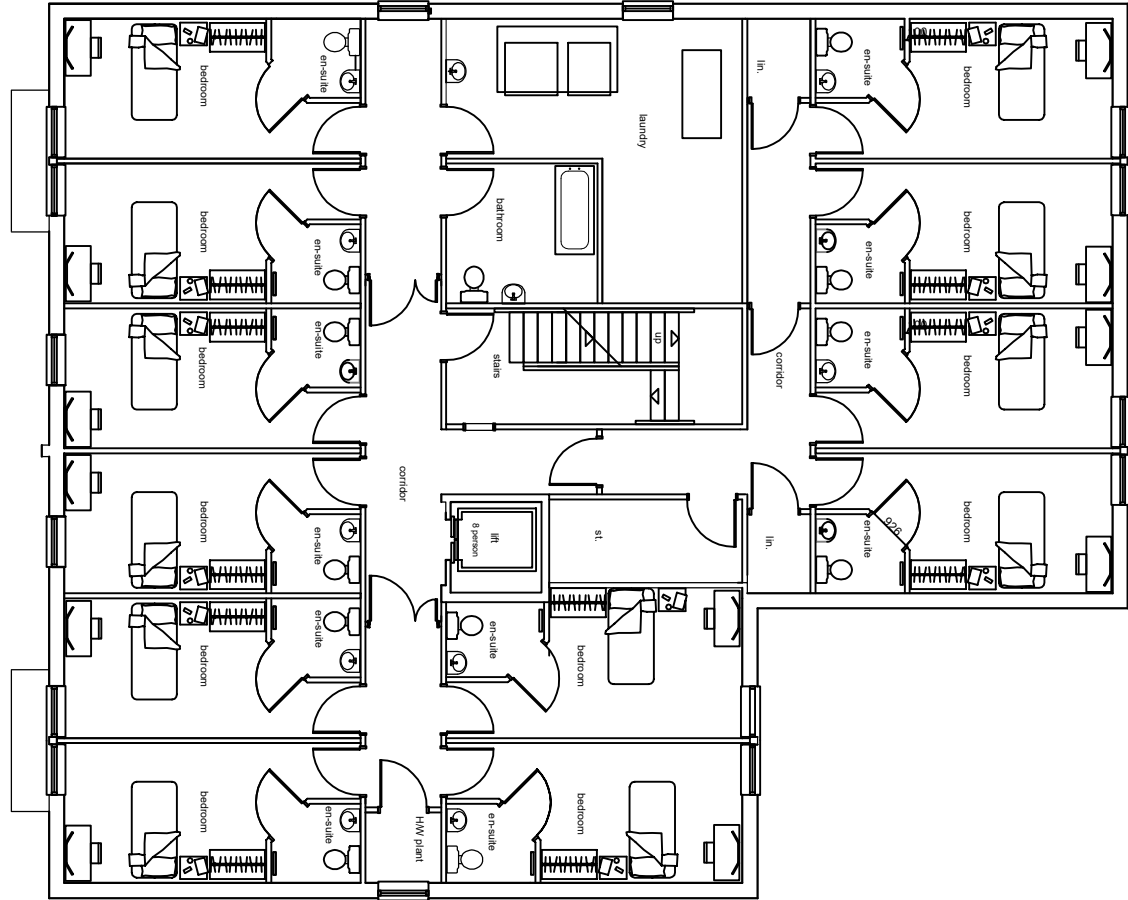

LF DESIGN ENTERPRISES		URBAN DESIGN & ARCHITECTURAL SERVICES	
37 Douglas Av, ST4 5JY		37 Douglas Av, ST4 5JY	
Seymour House Residential Care Homes LTD		Seymour House Residential Care Homes LTD	
PROJECT TITLE		PROJECT TITLE	
Proposed development, Residential Care Home 38 - 30 Chester Road, Northwood London		Proposed development, Residential Care Home 38 - 30 Chester Road, Northwood London	
PROJECT NUMBER		PROJECT NUMBER	
Existing first floor plan		Existing first floor plan	
DRAWING No SCH01_25-04		DRAWING No SCH01_25-04	
DATE		DATE	
January 2025		January 2025	
SCALE		SCALE	
A3@ 1:250		A3@ 1:250	
REV.		REV.	