


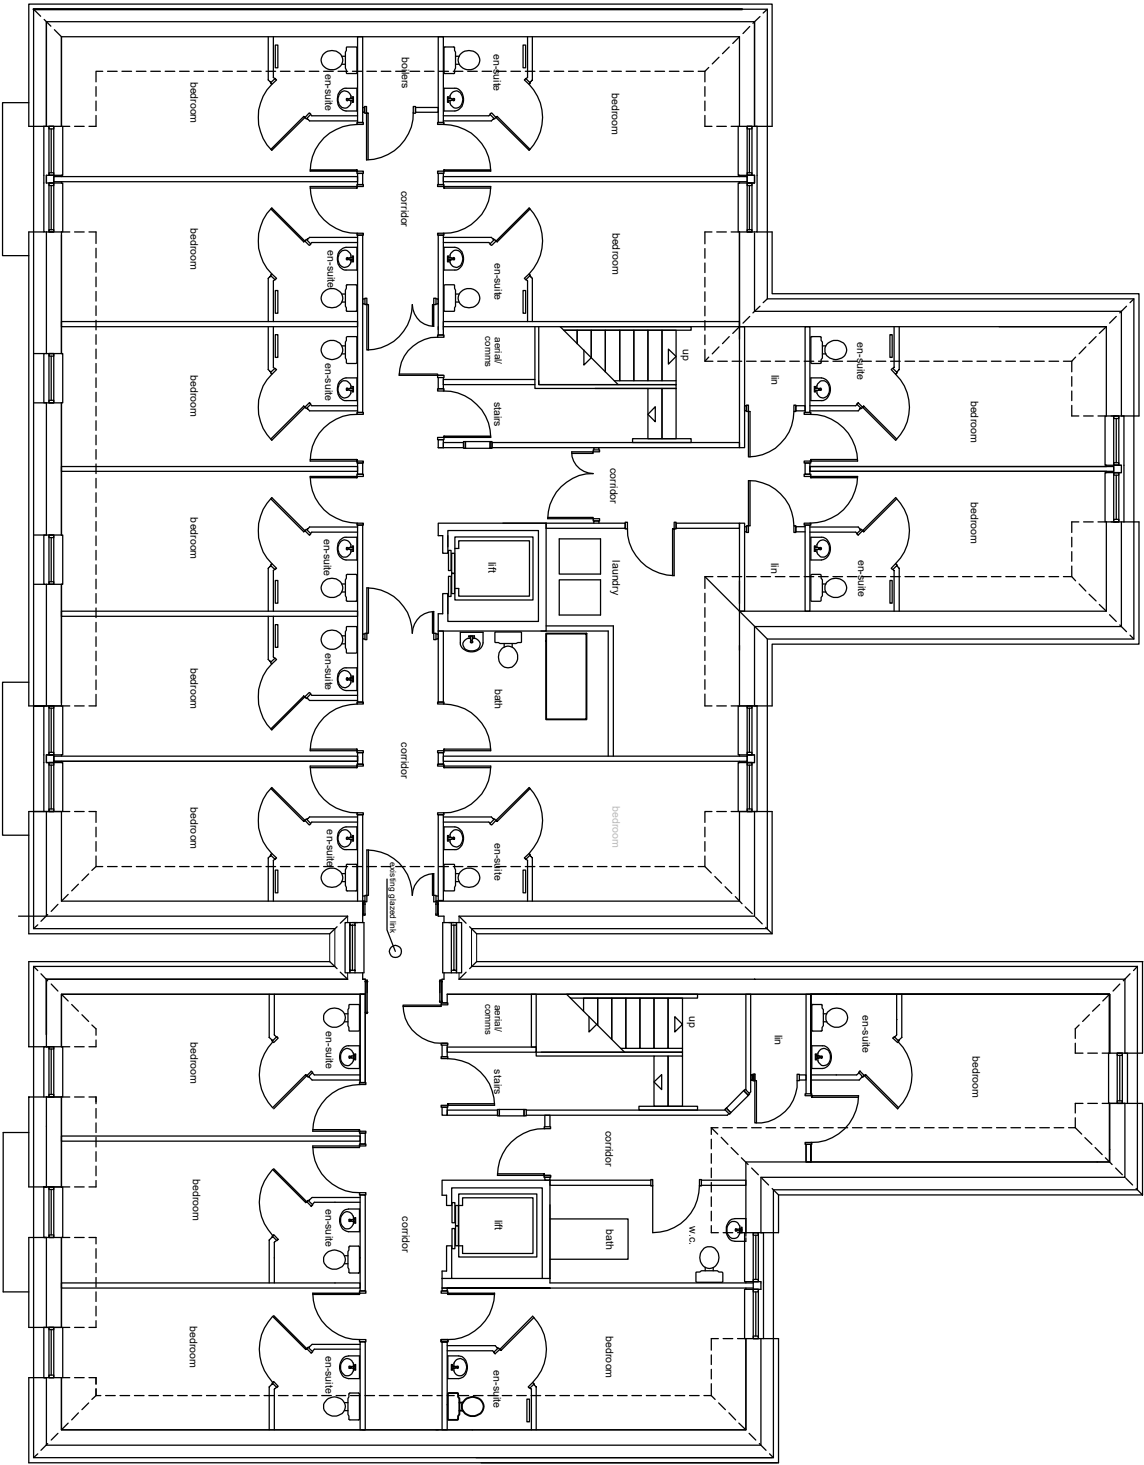

Second floor plan


No 38-36

No 34

No 32-30

No 38-36

EXISTING SECOND
FLOOR PLAN

 

S C A L E

0m 1m 2m 3m

1/150 A3

EXISTING SECOND FLOOR
PLAN

LF DESIGN ENTERPRISES		CLIENT	SEYMOUR HOUSE RESIDENTIAL CARE HOMES LTD	PROJECT NUMBER	DATE
URBAN DESIGN & ARCHITECTURAL SERVICES		PROJECT TITLE	Proposed development, 38 - 30 Chester Road, Northwood London	Existing second floor plan	SCALE A3@ 1:250
37 Douglas Av, ST14 5JY				DRAWING No SCH01_25-05	REV.
Tel: 01782 411 847					
Mob: 07914 55-3563					
E-mail: info@ardgtdk					
www.lerwick-design.co.uk					