


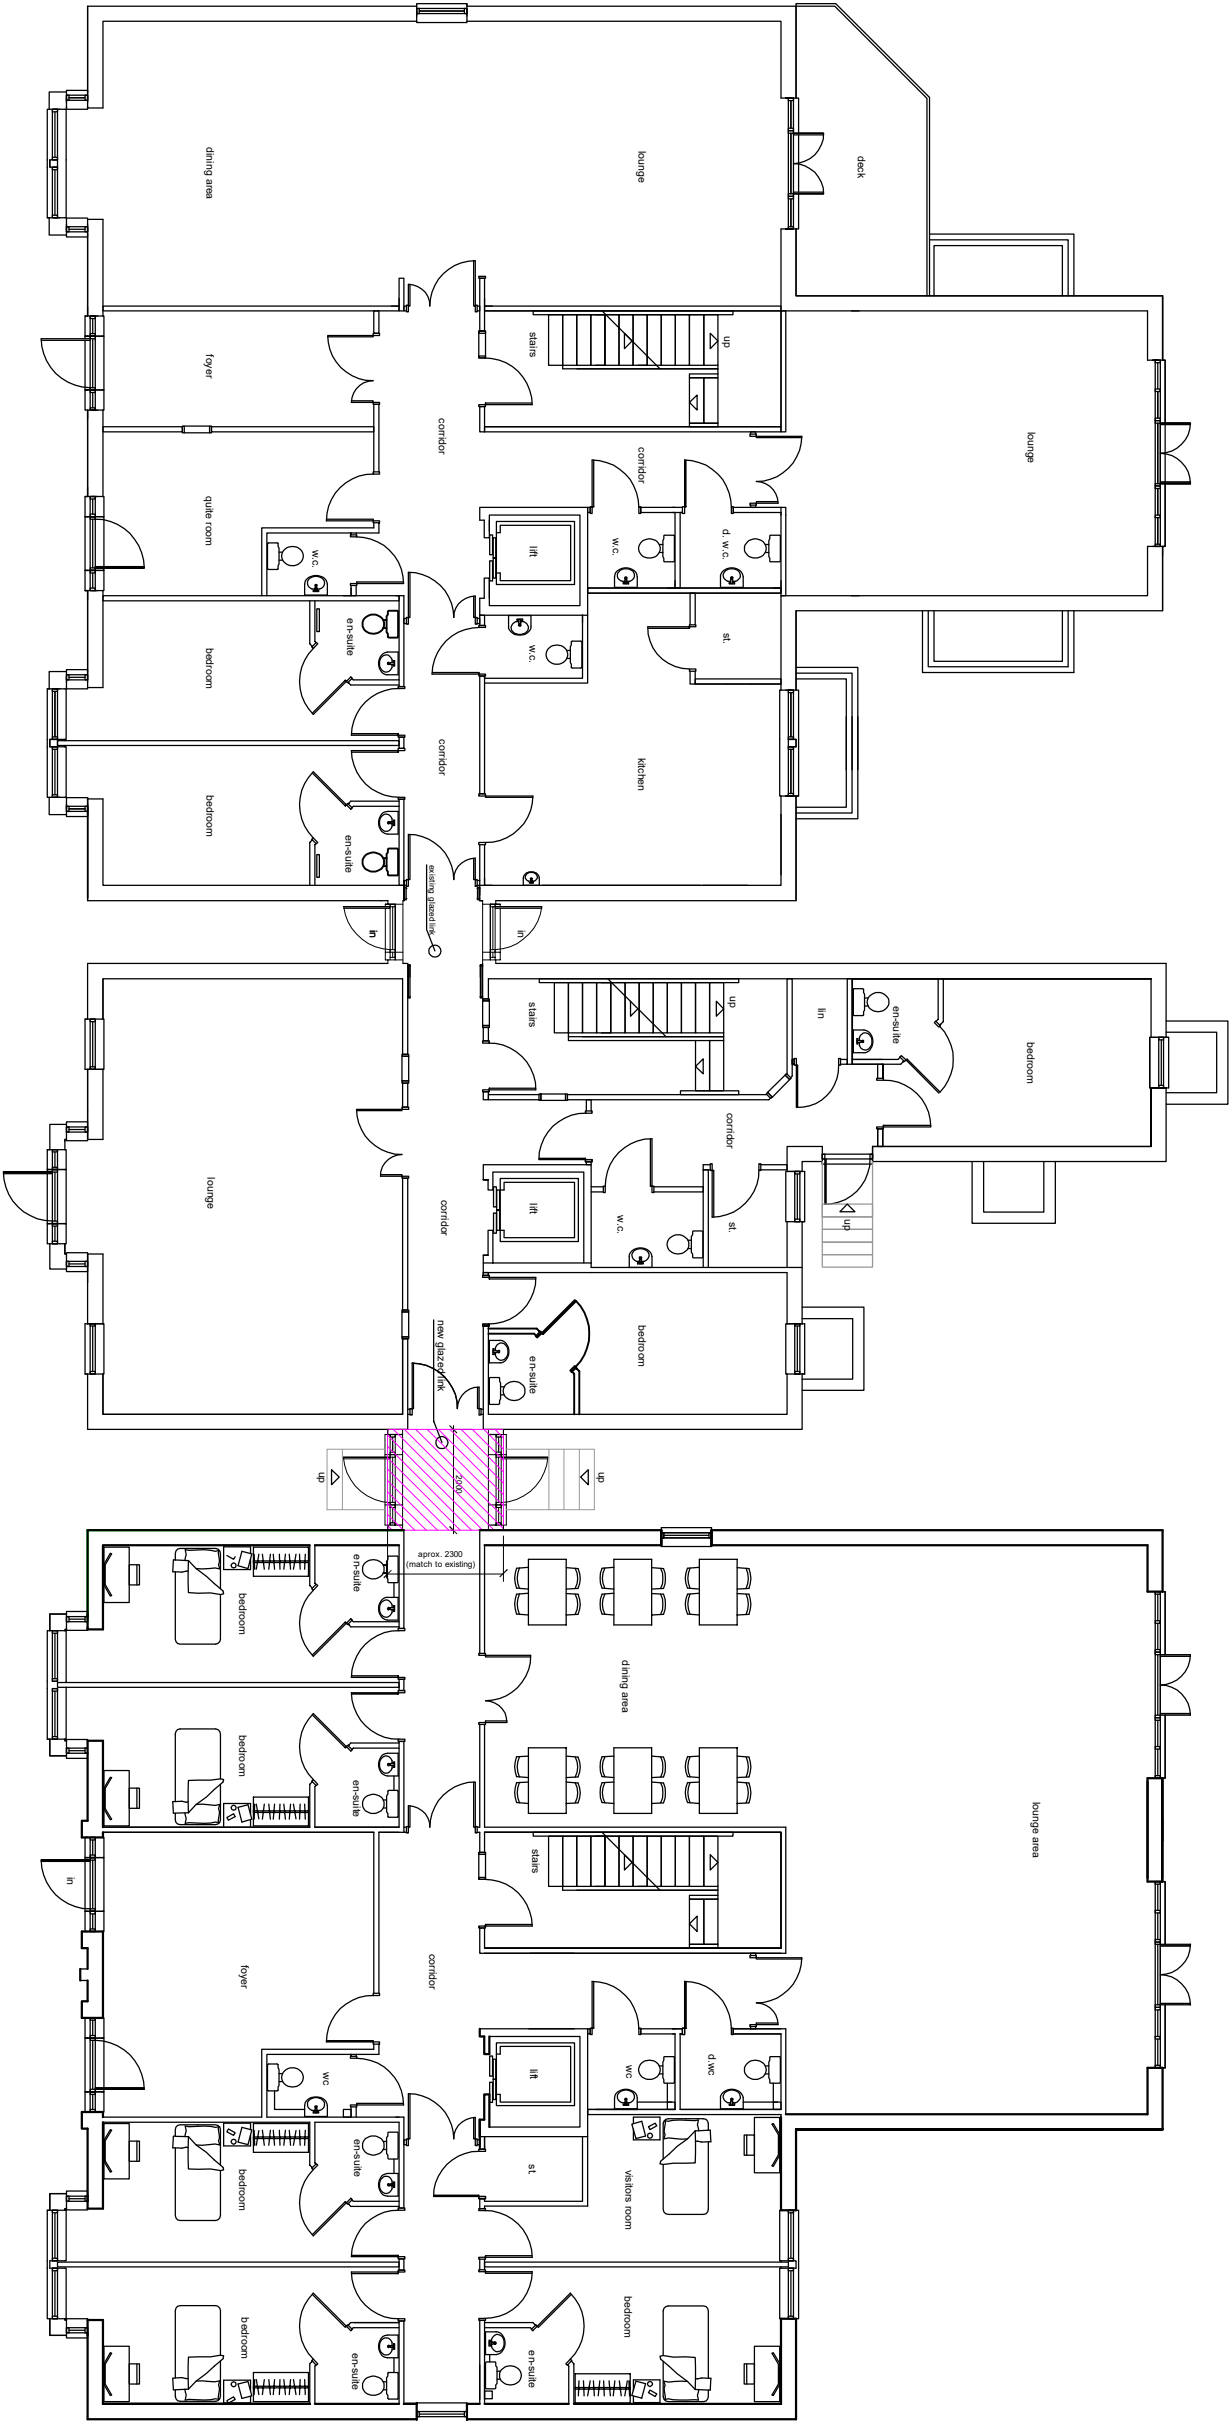


No 38-36

No 38-36

GROUND

FLOOR PLAN

 

1/150 A3

PROPOSED GROUND

FLOOR PLAN

LF DESIGN ENTERPRISES		CLIENT	PROJECT NUMBER	DATE
URBAN DESIGN & ARCHITECTURAL SERVICES		Seymour House Residential Care Homes LTD		January 2025
37 Douglas Av, ST4 5JY		PROJECT TITLE	Proposed ground floor plan	SCALE
Stoke-on-Trent		Proposed development, Seymour House Residential Care Homes Ltd	DRAWING No SCH01_25-06	A3@ 1:250
Tel: 01782 411 847				REV.
Mob: 07914 55-35-63				
E-mail: info@urfdg.co.uk				
www.lerwick-design.co.uk				