



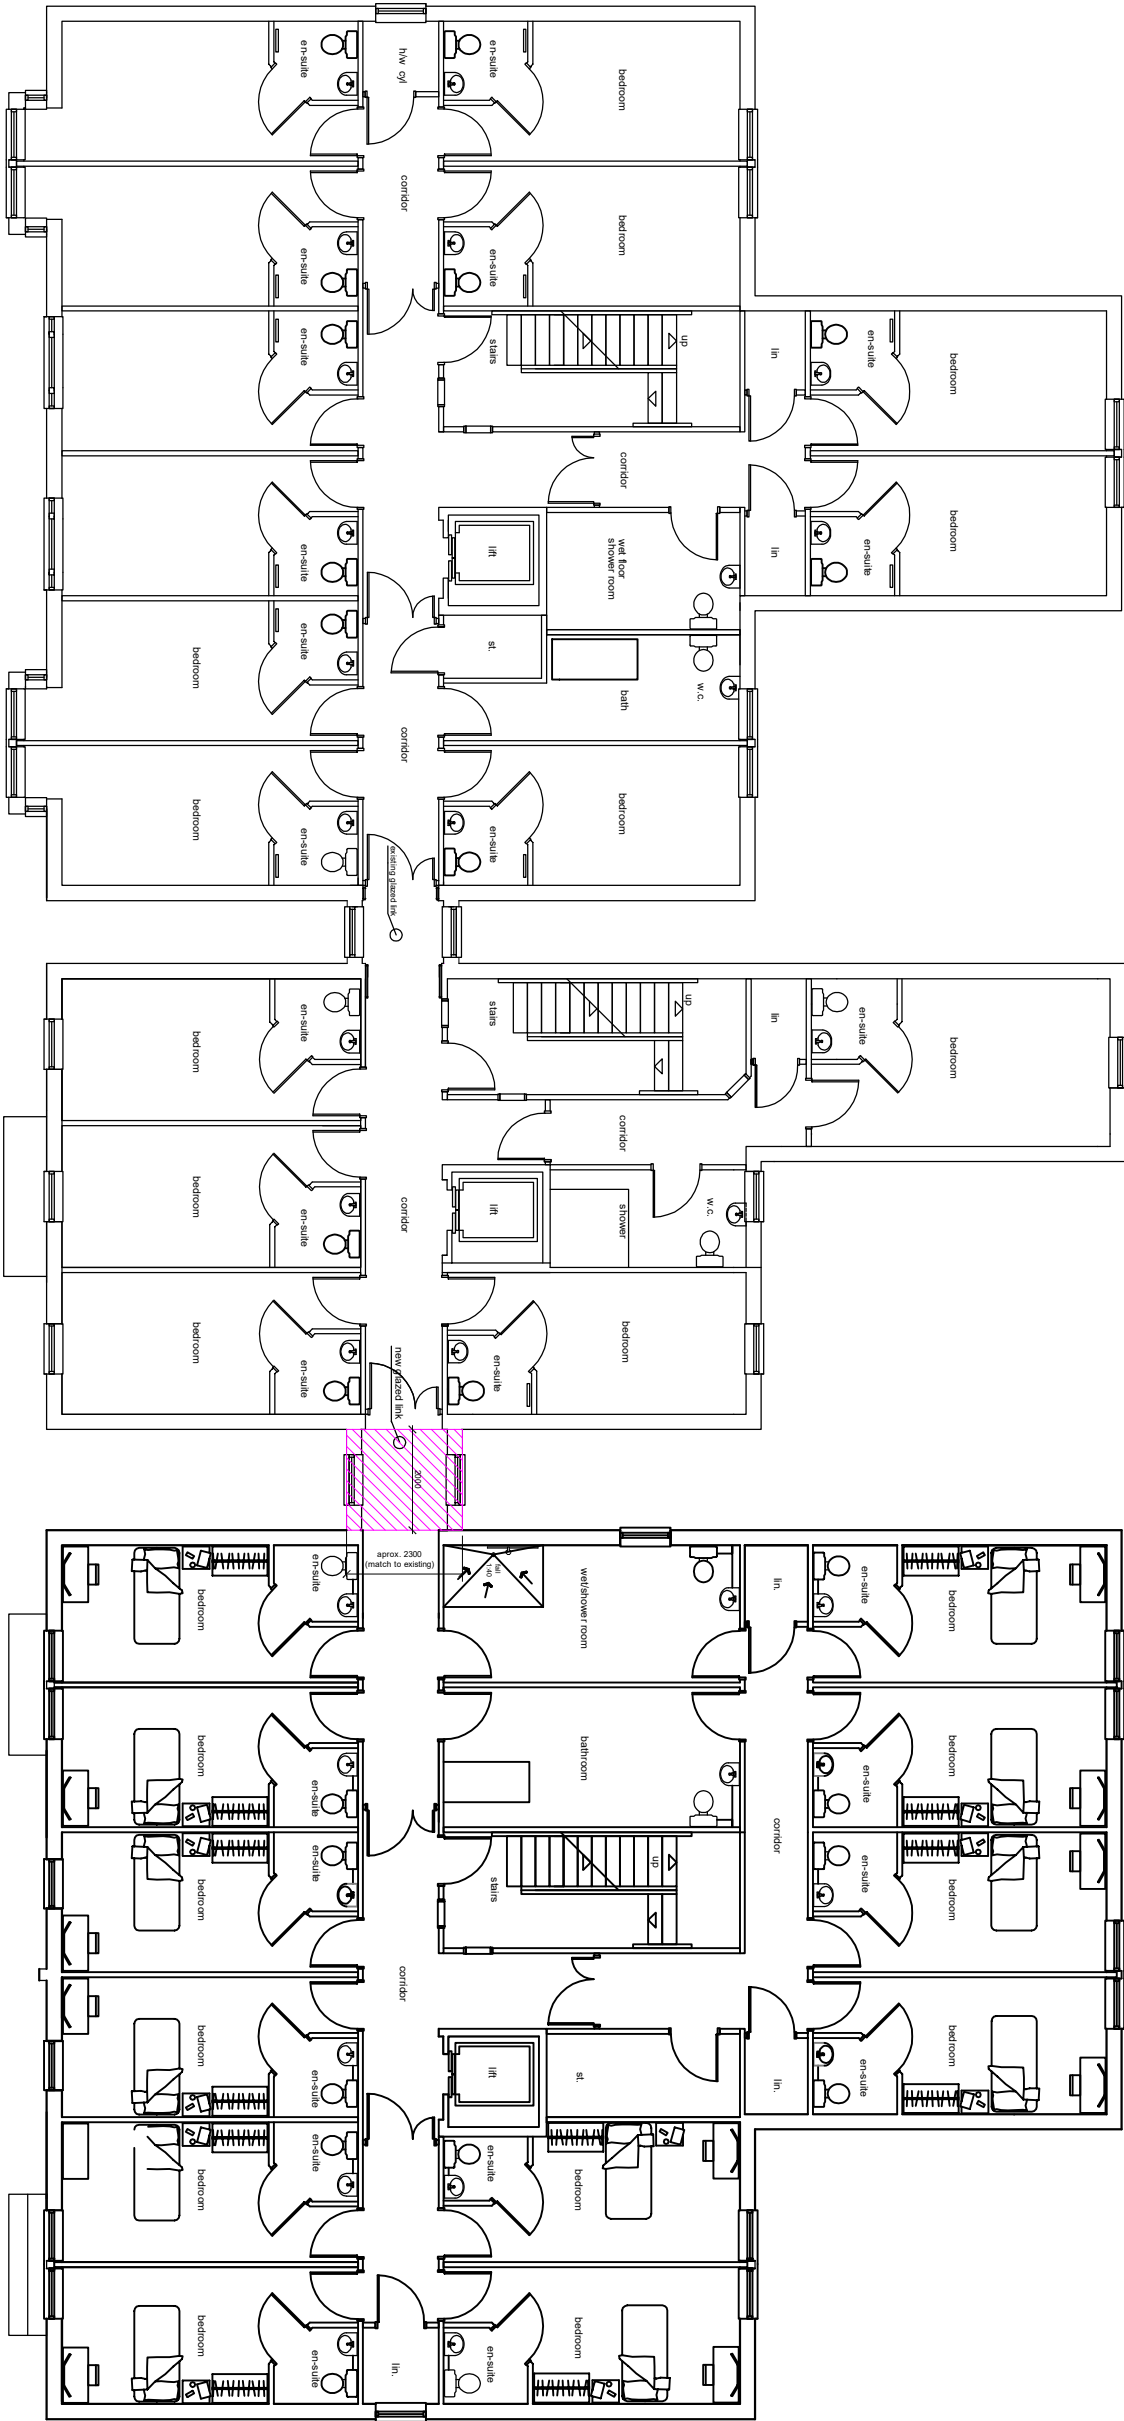

No 38-36

No 34

No 32-30

 

S C A L E

1/150 A3

PROPOSED FIRST
FLOOR PLAN

LF DESIGN ENTERPRISES		URBAN DESIGN & ARCHITECTURAL SERVICES	
37 Douglas Av, ST14 5JY		37 Douglas Av, ST14 5JY	
Slate-on-Trent		Slate-on-Trent	
Tel: 01782 411 847		Tel: 01782 411 847	
Mob: 07914 55-35-63		Mob: 07914 55-35-63	
E-mail: info@urdfg.co.uk		E-mail: info@urdfg.co.uk	
www.lerwick-design.co.uk		www.lerwick-design.co.uk	
CLIENT		PROJECT TITLE	
Seymour House Residential Care Homes LTD		Proposed development, Residential Care Home 38 - 30 Chester Road, Northwood London	
PROJECT NUMBER		SCALE	
Proposed first floor plan		A3@ 1:250	
DRAWING No SCH01_25-07		REV.	