


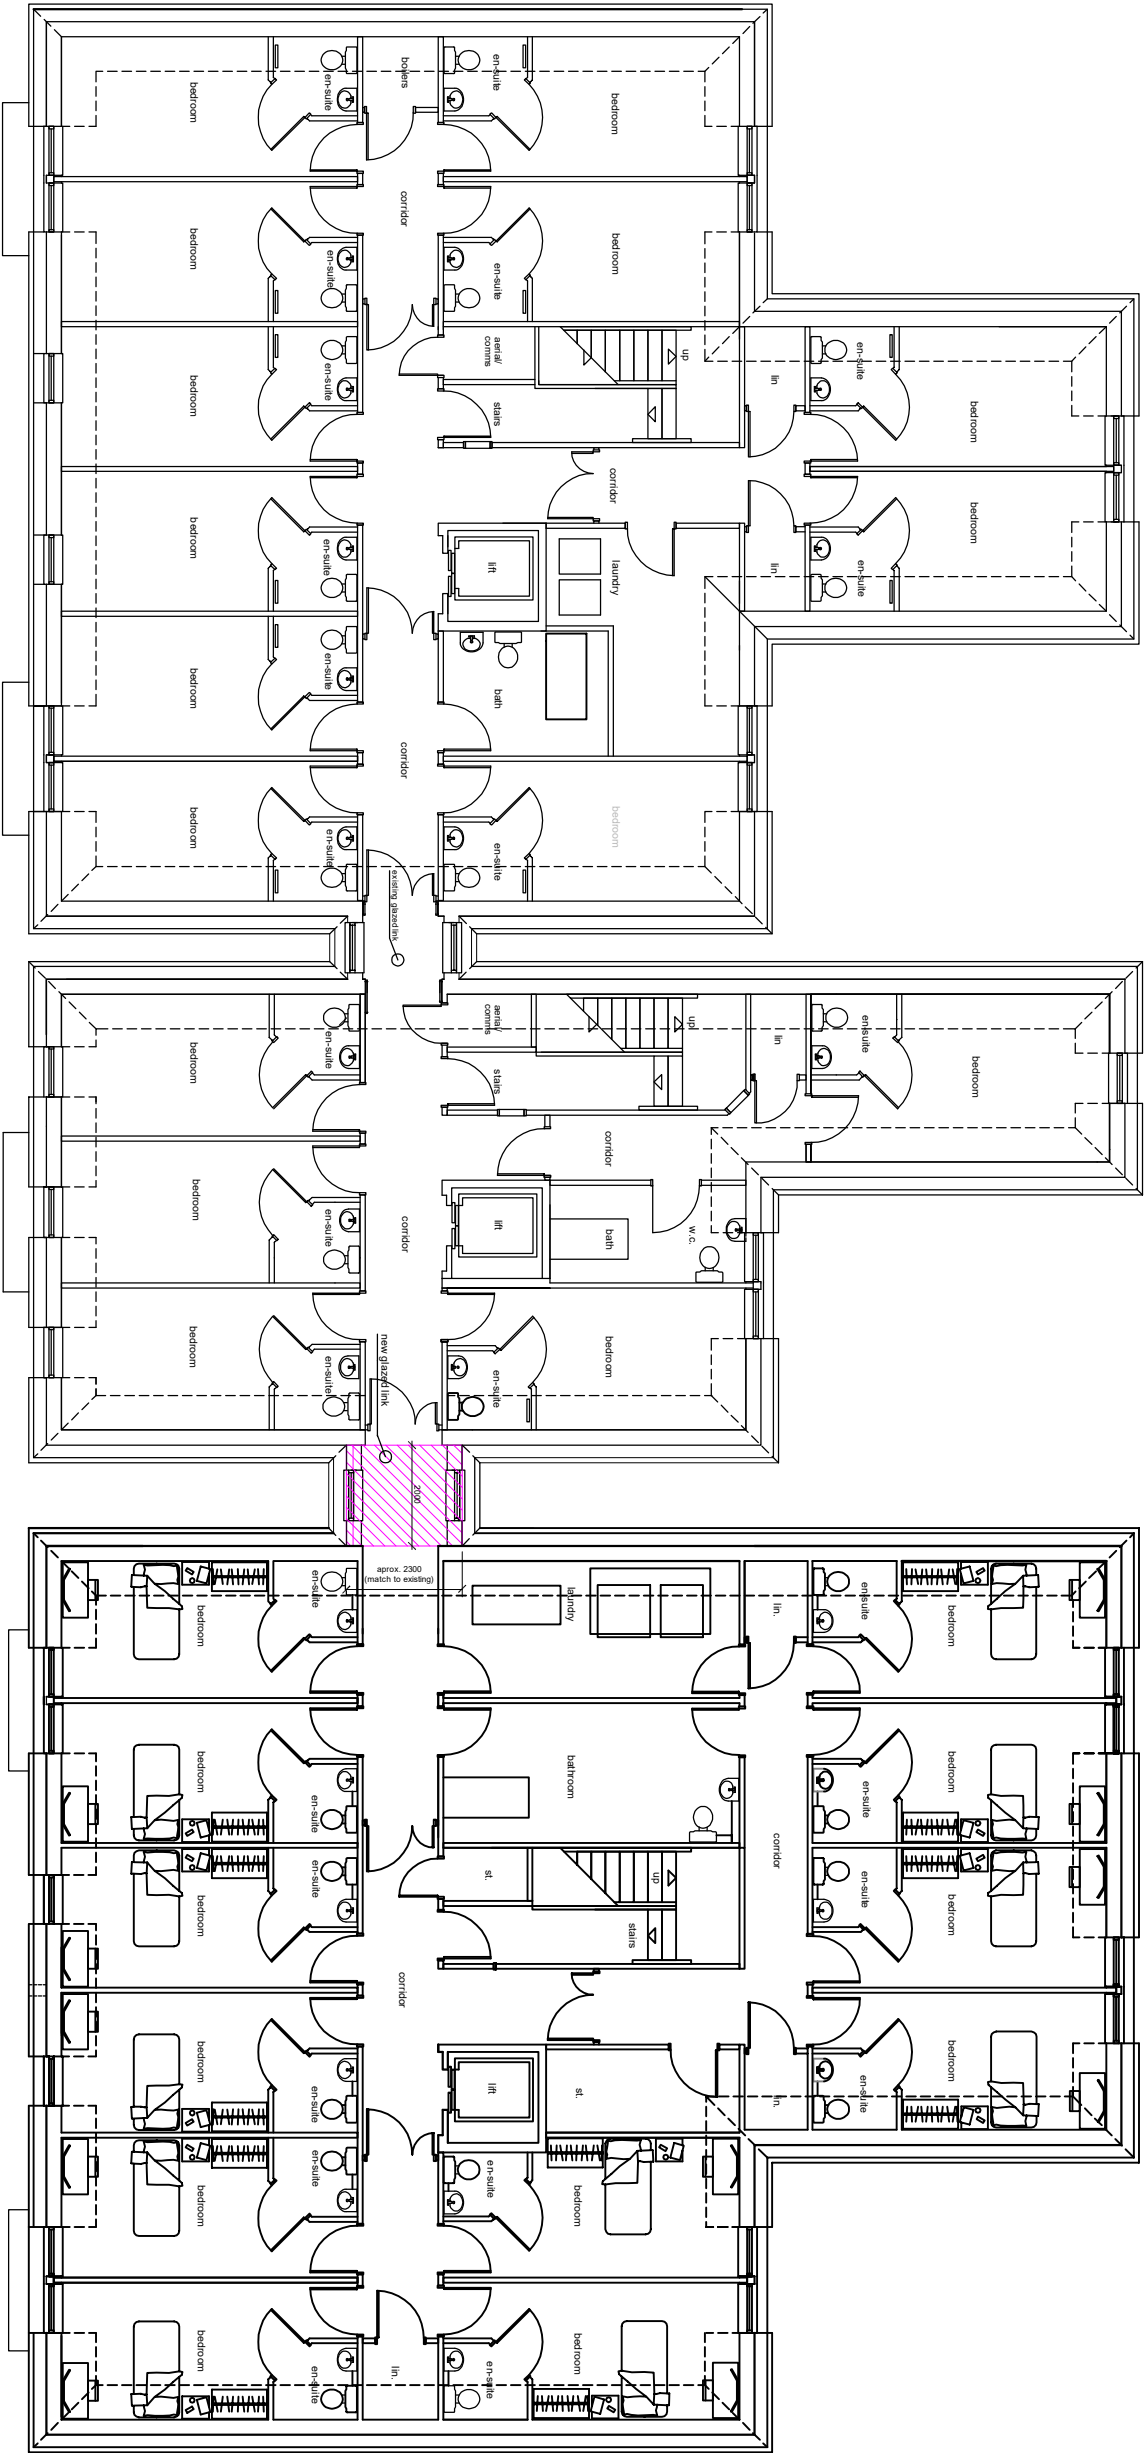


Second floor plan

No 38-36

No 34

No 32-30

Second floor plan

 

1/150 A3
PROPOSED SECOND
FLOOR PLAN

LF DESIGN ENTERPRISES		PROJECT NUMBER		DATE	
URBAN DESIGN & ARCHITECTURAL SERVICES		CLIENT		January 2025	
37 Douglas Av. ST14 5JY		Seymour House Residential Care Homes LTD			
Tel: 01782 411 847		PROJECT TITLE		Proposed second floor plan	
Mob: 07914 55-35-63		Proposed development, 38 - 30 Chester Road, Northwood		A3@1:250	
E-mail: info@lfdesign.co.uk		DRAWING No SCH01_25-08		REV.	
www.lfdesign.co.uk					