


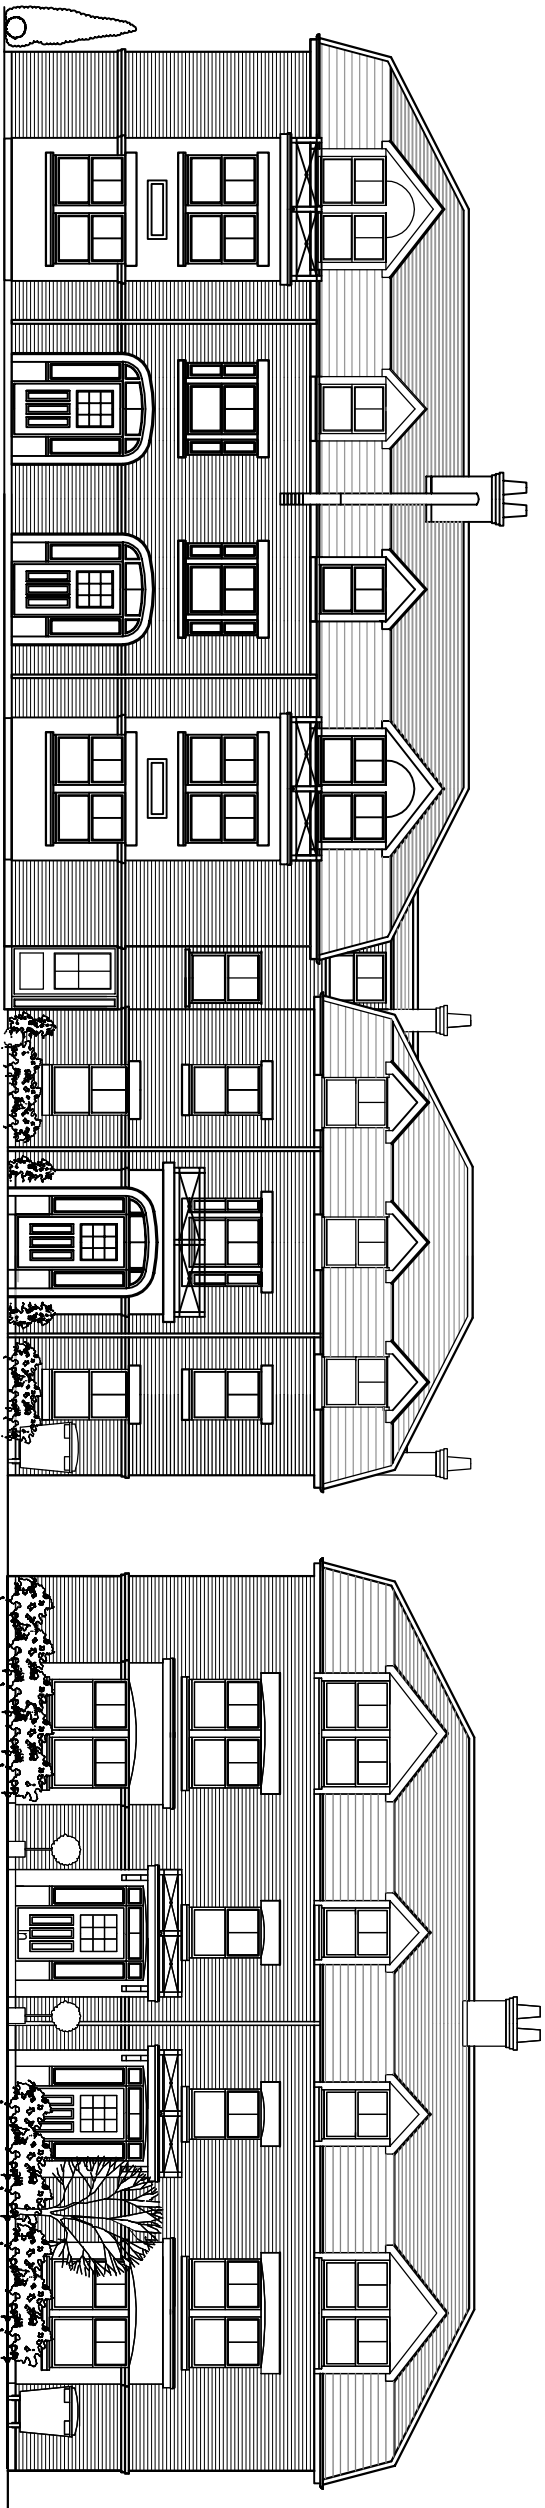

No 38-36
Chester Road

Front elevations



No 32-30
(Under construction)

Rear elevations

S C A L E



1/150 A3

EXISTING ELEVATIONS

LF DESIGN ENTERPRISES		CLIENT	PROJECT NUMBER	DATE
URBAN DESIGN & ARCHITECTURAL SERVICES		Seymour House Residential Care Homes LTD		January 2025
37 Douglas Av, S14 5JY		PROJECT TITLE	Existing elevations	SCALE
Stoke-on-Trent		Proposed development, Residential Care Home		A3@ 1:250
Tel: 01782 411 847		38 - 30 Chester Road, Northwood	DRAWING No SCH101_25-09	REV.
Mob: 07914 55-35-63		London		
E-mail: info@ur-dt.co.uk				
www.lerwick-design.co.uk				