


EXISTING ELEVATIONS

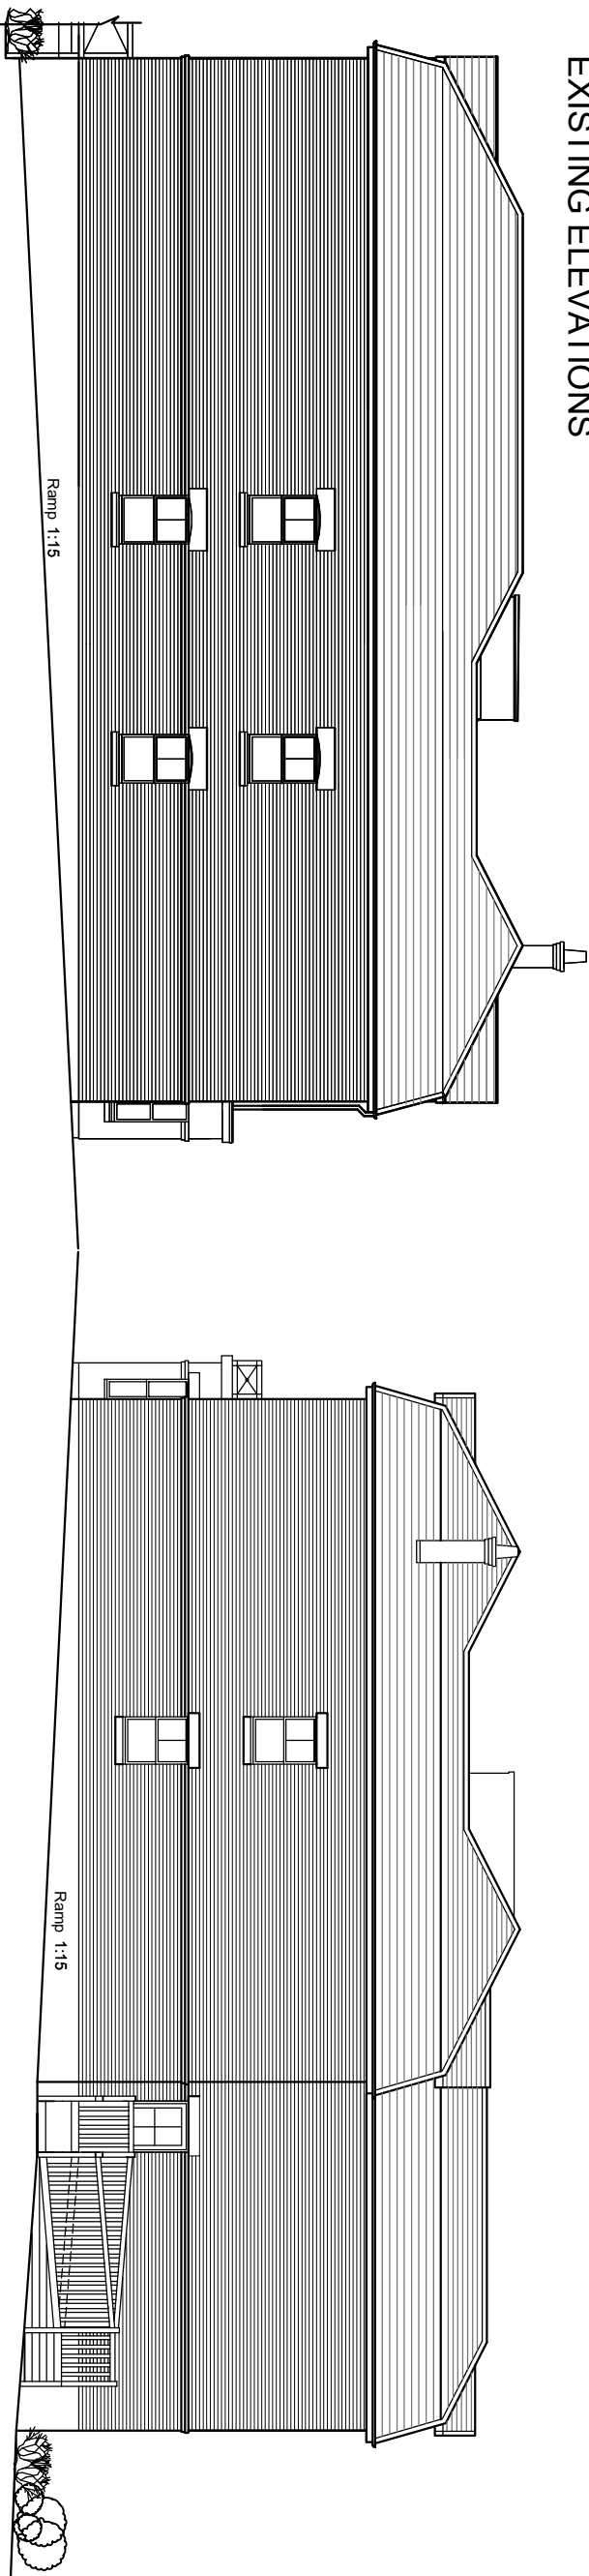


No 32-30

South East elevation
(Under construction)

S C A L E

PROPOSED ELEVATIONS

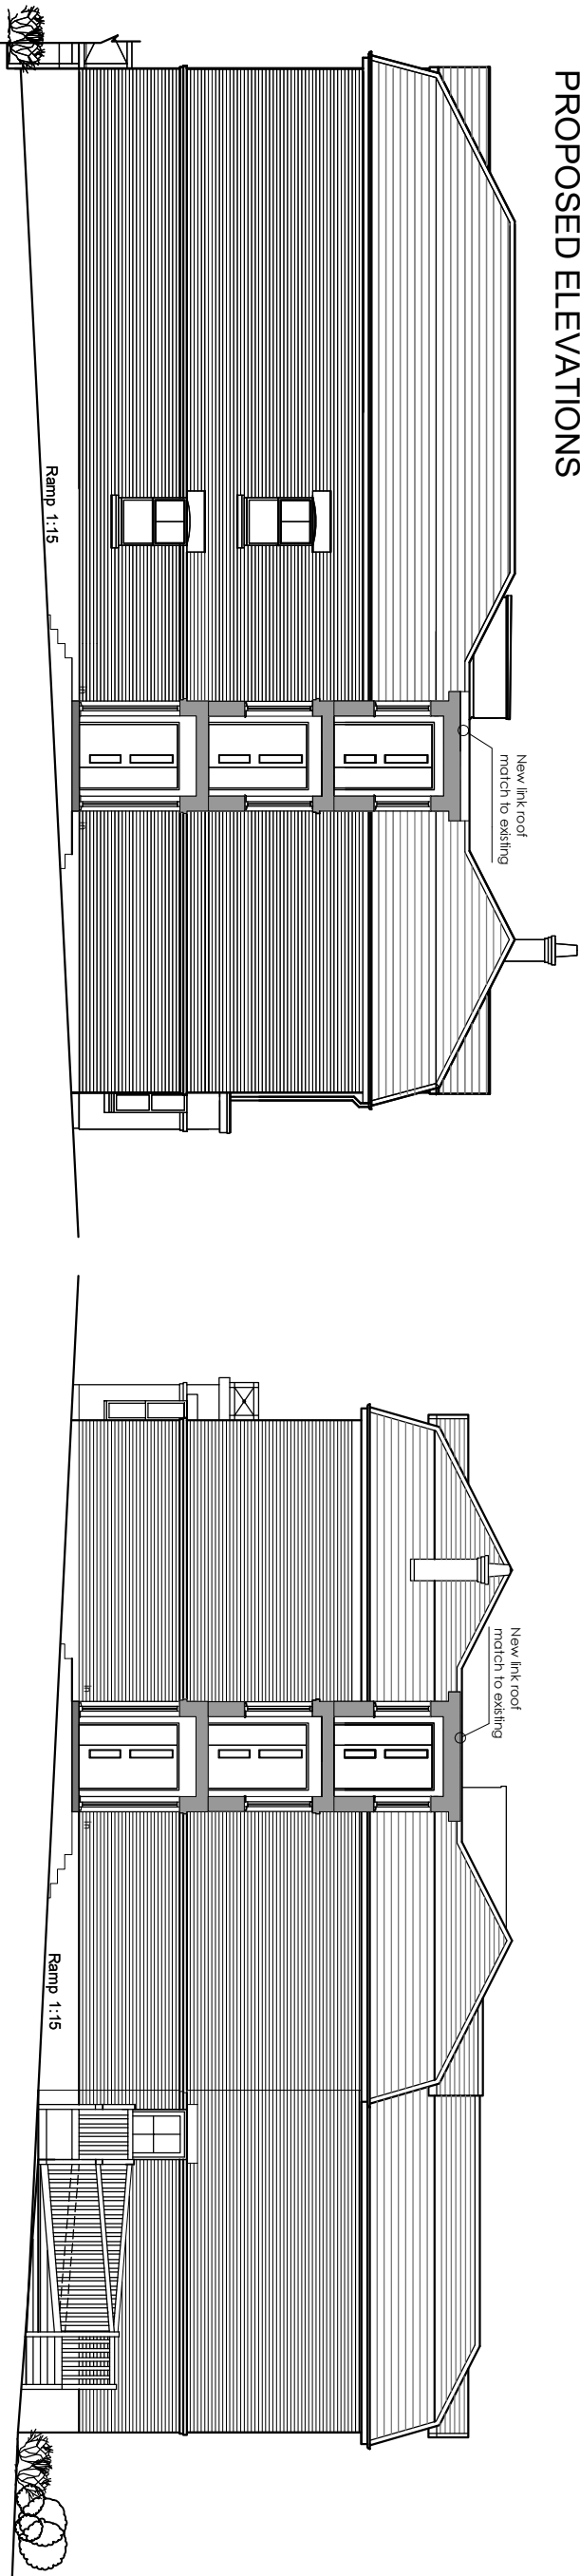

No 32-30

South East elevation
(Under construction)

No 34

North West elevation
Chester Road

S C A L E

S C A L E

0m 1m 2m 3m

1/150 A3

PROPOSED ELEVATIONS

LF DESIGN ENTERPRISES		CLIENT	PROJECT NUMBER	DATE
URBAN DESIGN & ARCHITECTURAL SERVICES		Seymour House Residential Care Homes LTD	Existing and Proposed elevations	January 2025
37 Douglas Av, S14 5JY Stoke-on-Trent		PROJECT TITLE Proposed development, Residential Care Home 38 - 30 Chester Road, Northwood London	DRAWING No SCH101_25-11	SCALE A3@ 1:250 REV.
Tel: 01782 411 847 Mob: 07914 55-35-63 E-mail: info@arf-uk www.fenwick-design.co.uk				