




Elevation One
(West - External Elevation)

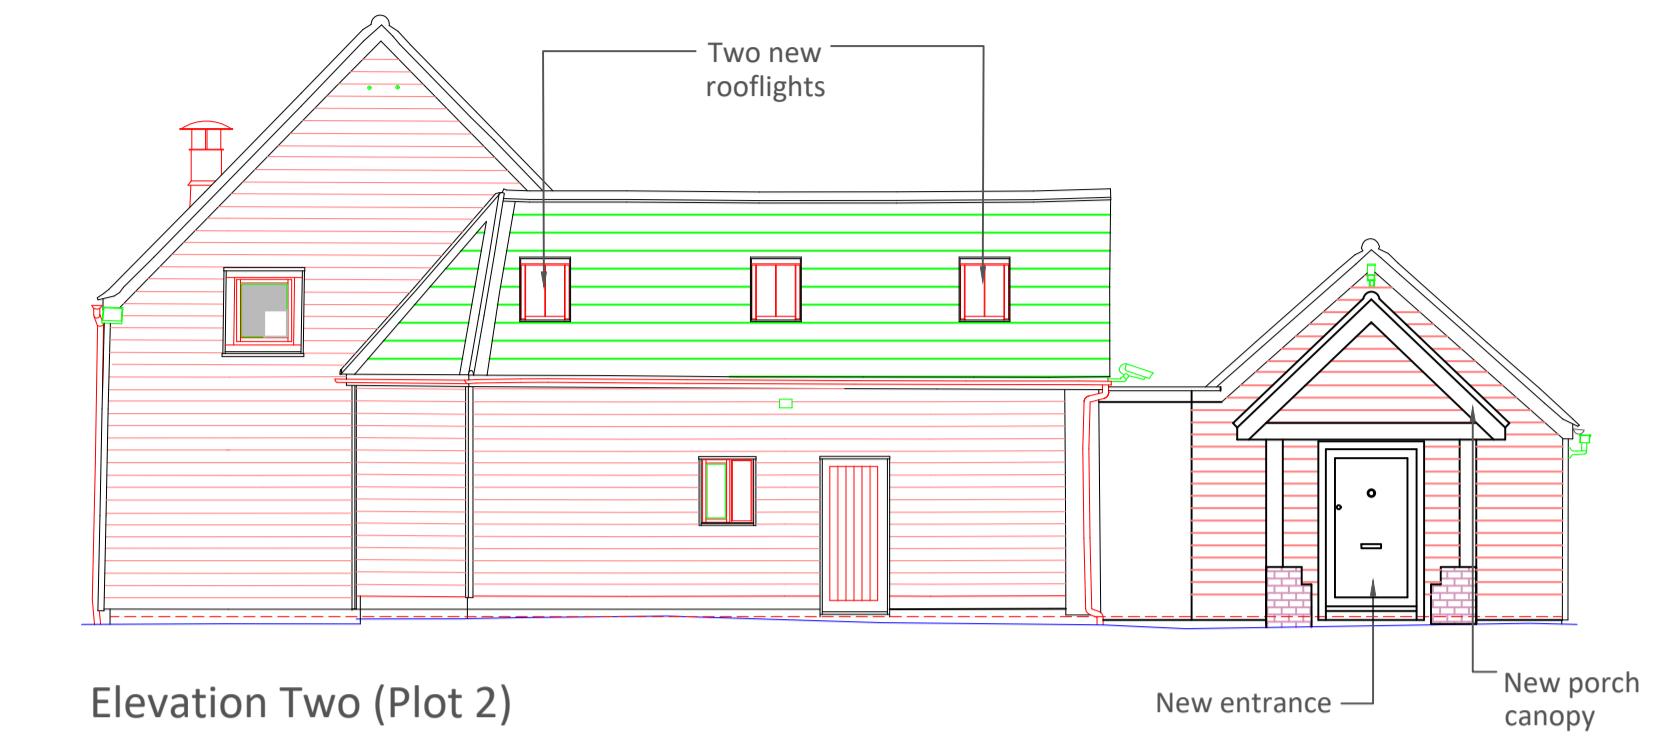


Elevation Two (Plot 2)
(North - External Elevation)

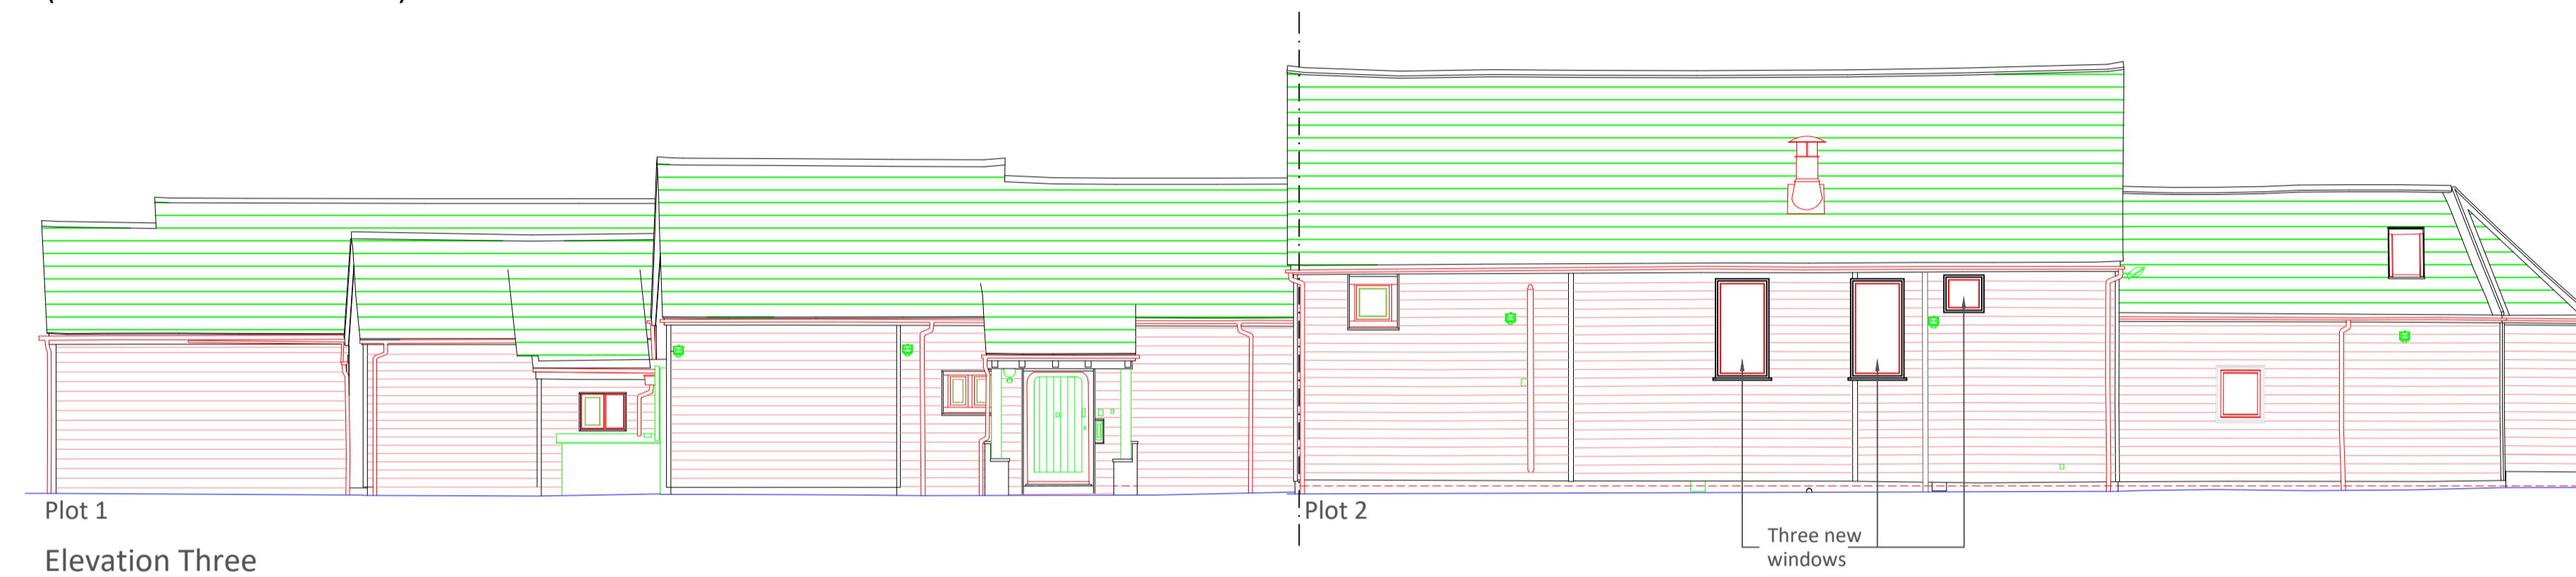

Elevation Three
(East - External Elevation)

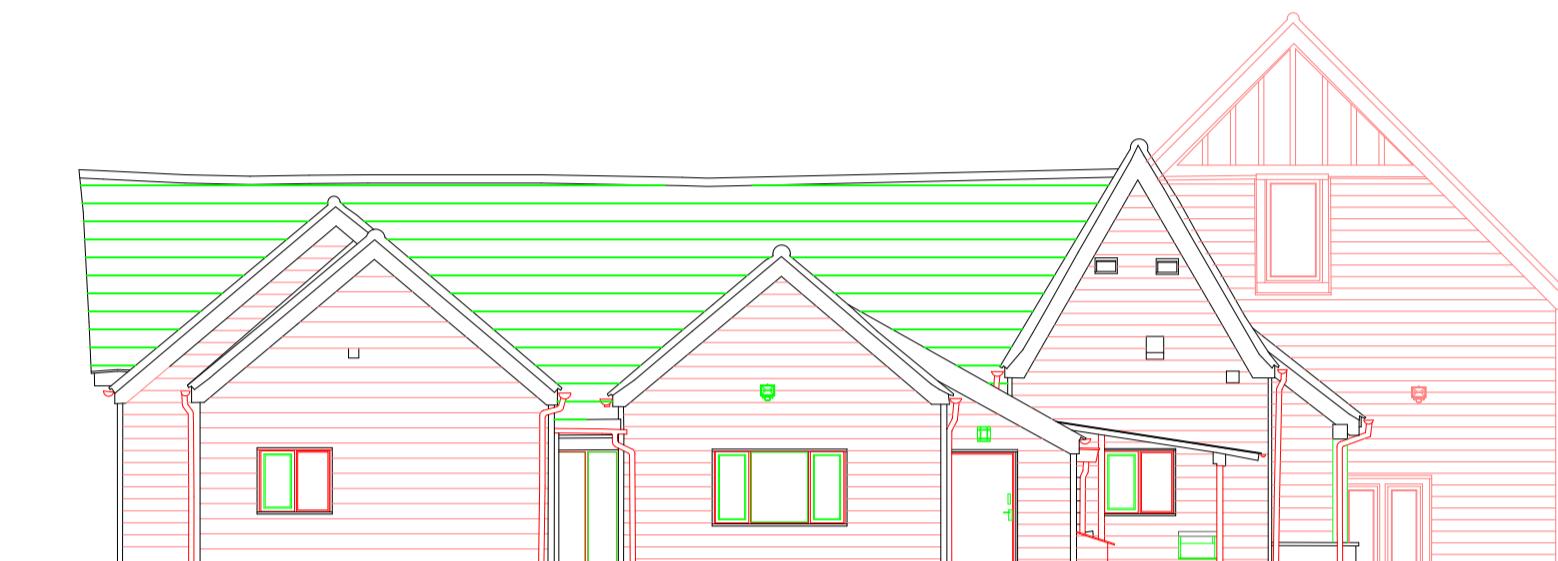

Elevation Nine (Plot 1)
(South - External Elevation)

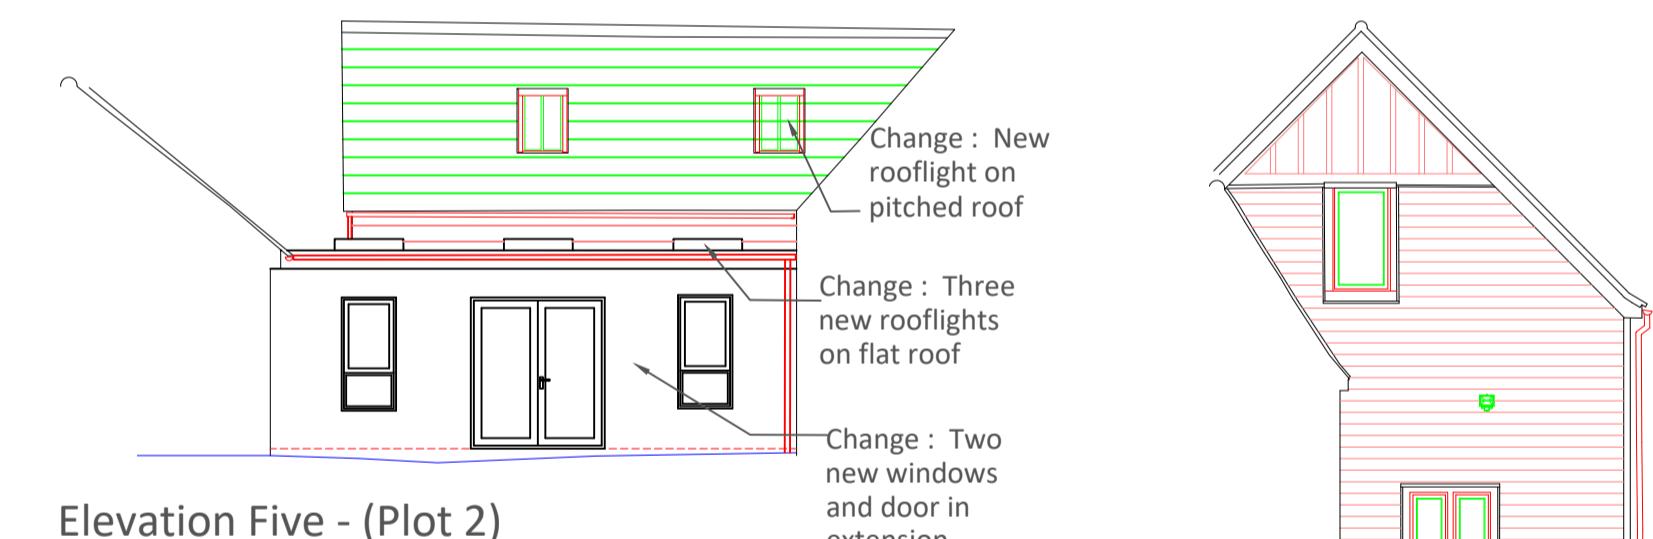


Elevation Five - (Plot 2)
South Elevation - Internal Courtyard




Elevation Nine (Plot 1)
(South - External Elevation)



Junction of new Dining Room with existing Living Room
in the South East Corner of the Courtyard

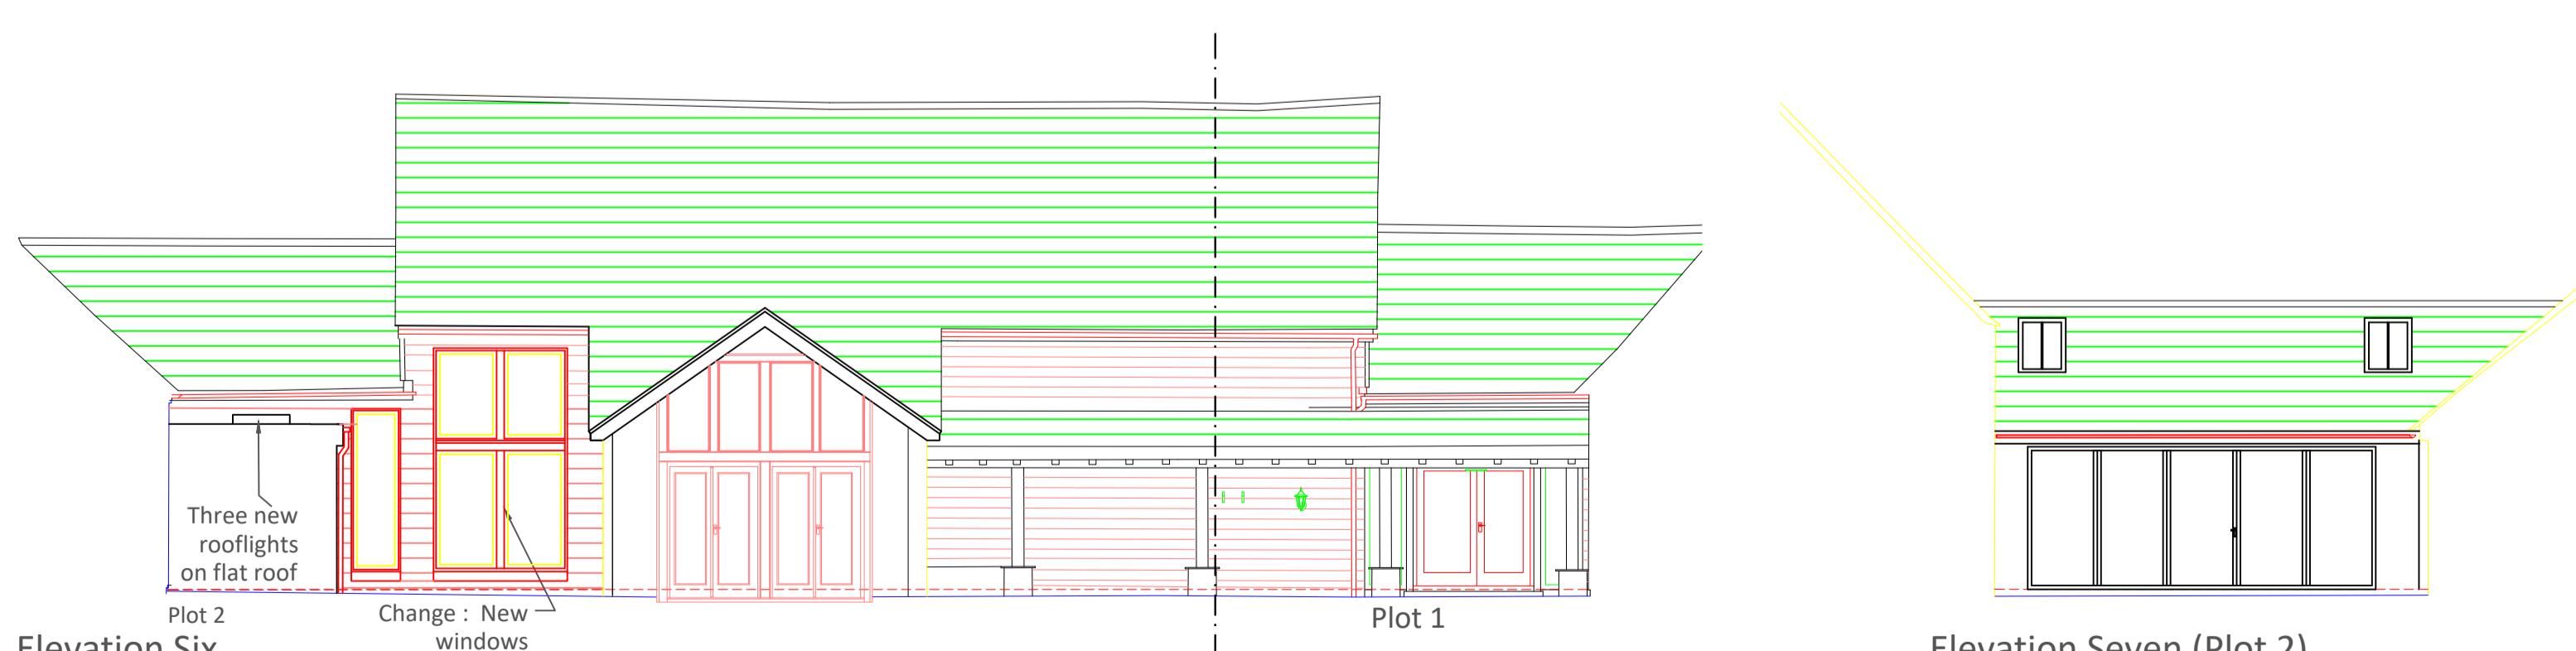

Elevation Six
(West Elevation = Internal > Courtyard)

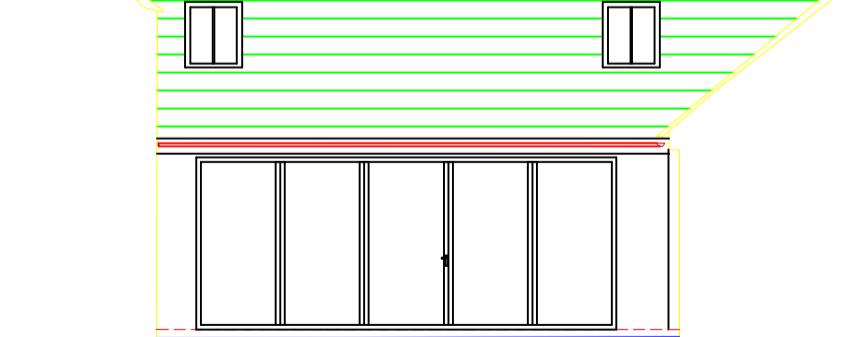

Elevation Seven (Plot 2)
North Elevation - Internal Courtyard

Springwell Barns, Springwell Lane
Rickmansworth, WD3 8UW

PROPOSED ELEVATIONS

Drawing No PL.004B Scale @ A1 1:100 10th Jan 2024

