

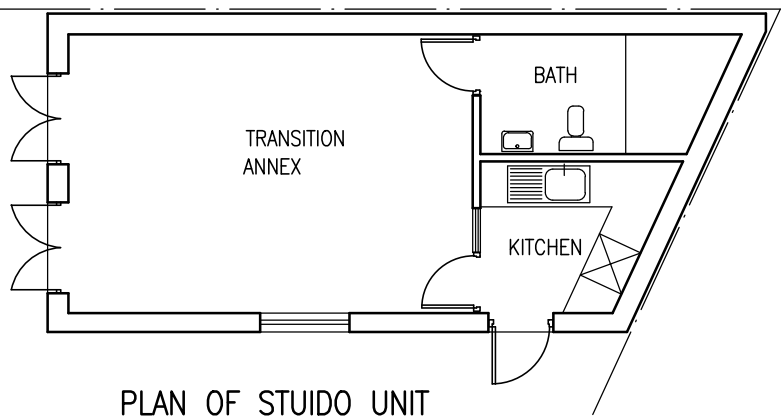
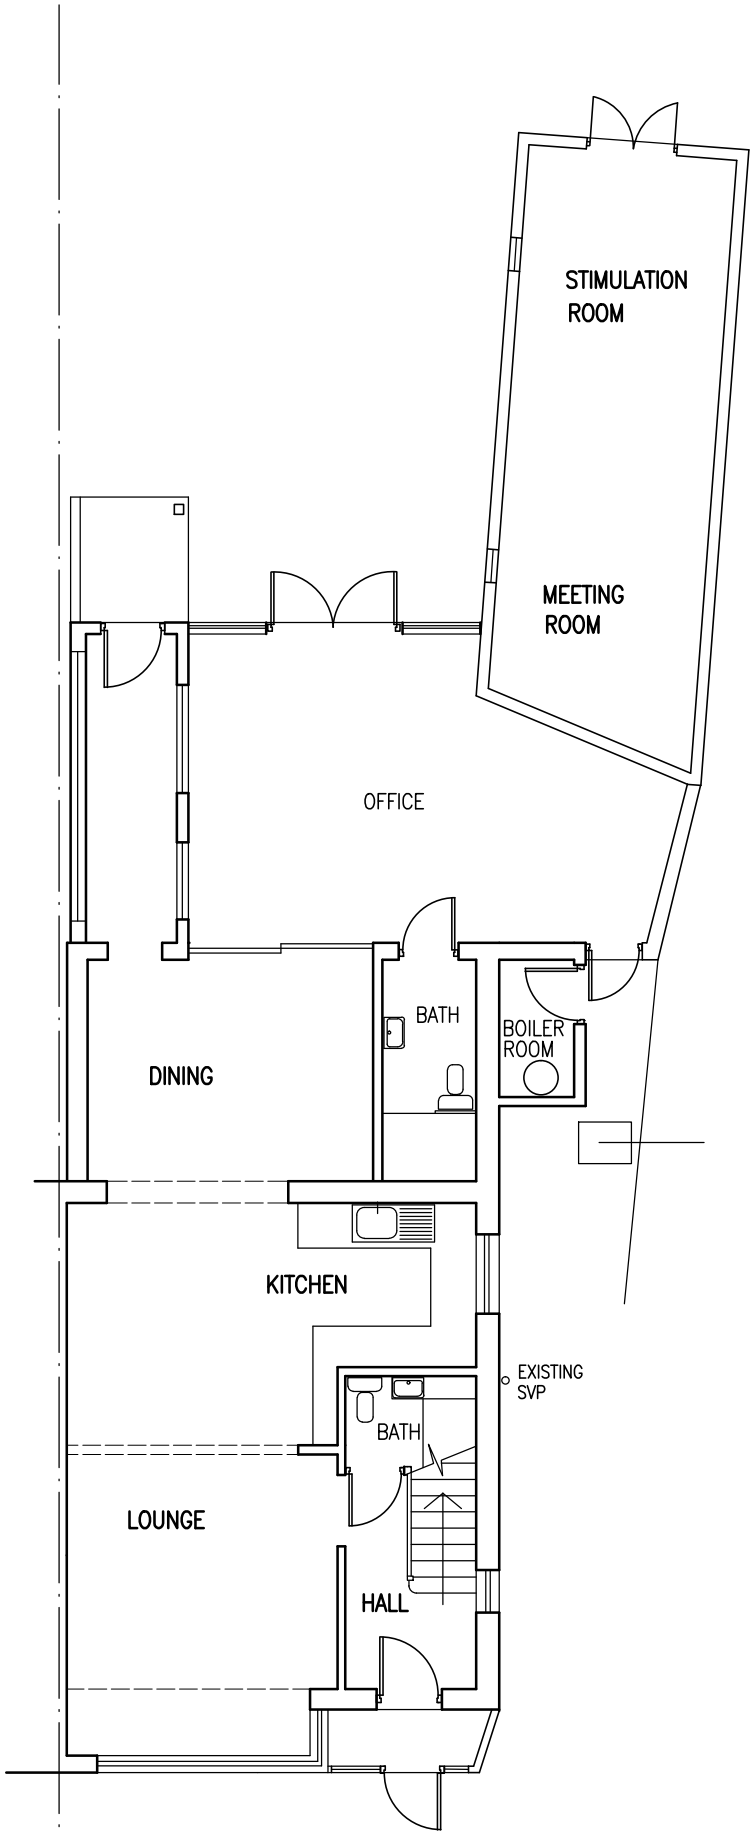


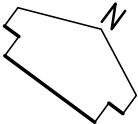


PLAN OF STUDIO UNIT

 

GROUND FLOOR PLAN

EXISTING

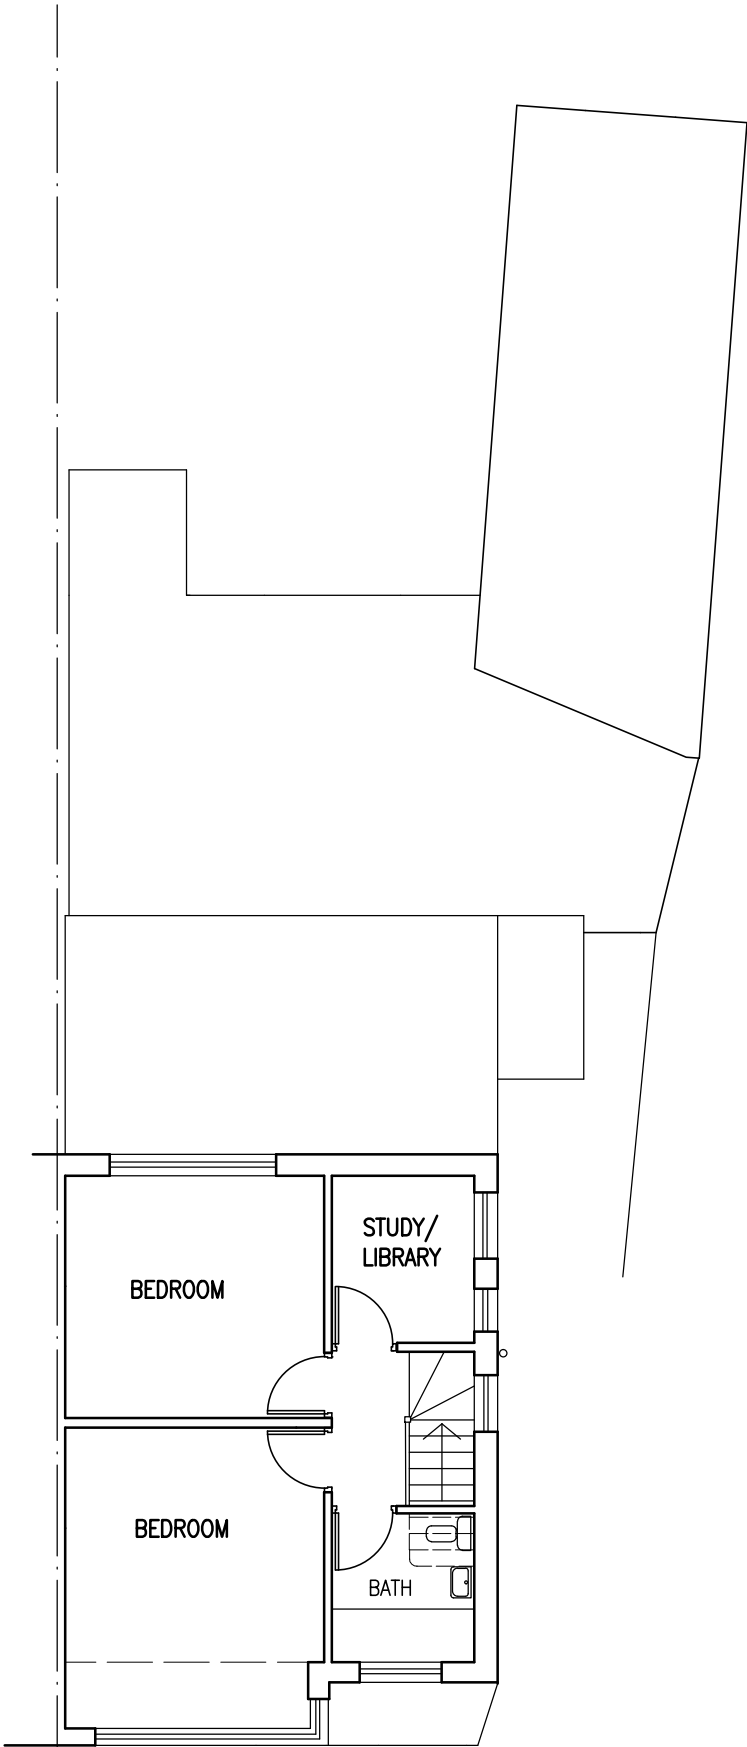

FIRST FLOOR PLAN

Project
EXISTING DWELLING CHANGE OF USE TO CLASS C2
AT 92 WALTHAM AVENUE HAYES UB3 1TD

Drawing
PLANS

Scale
1/100 @ A3

Date
NOV. 2022
Drawn

Drawing No.
S/641/01