




Ground Floor Plan  
As Proposed 1:100

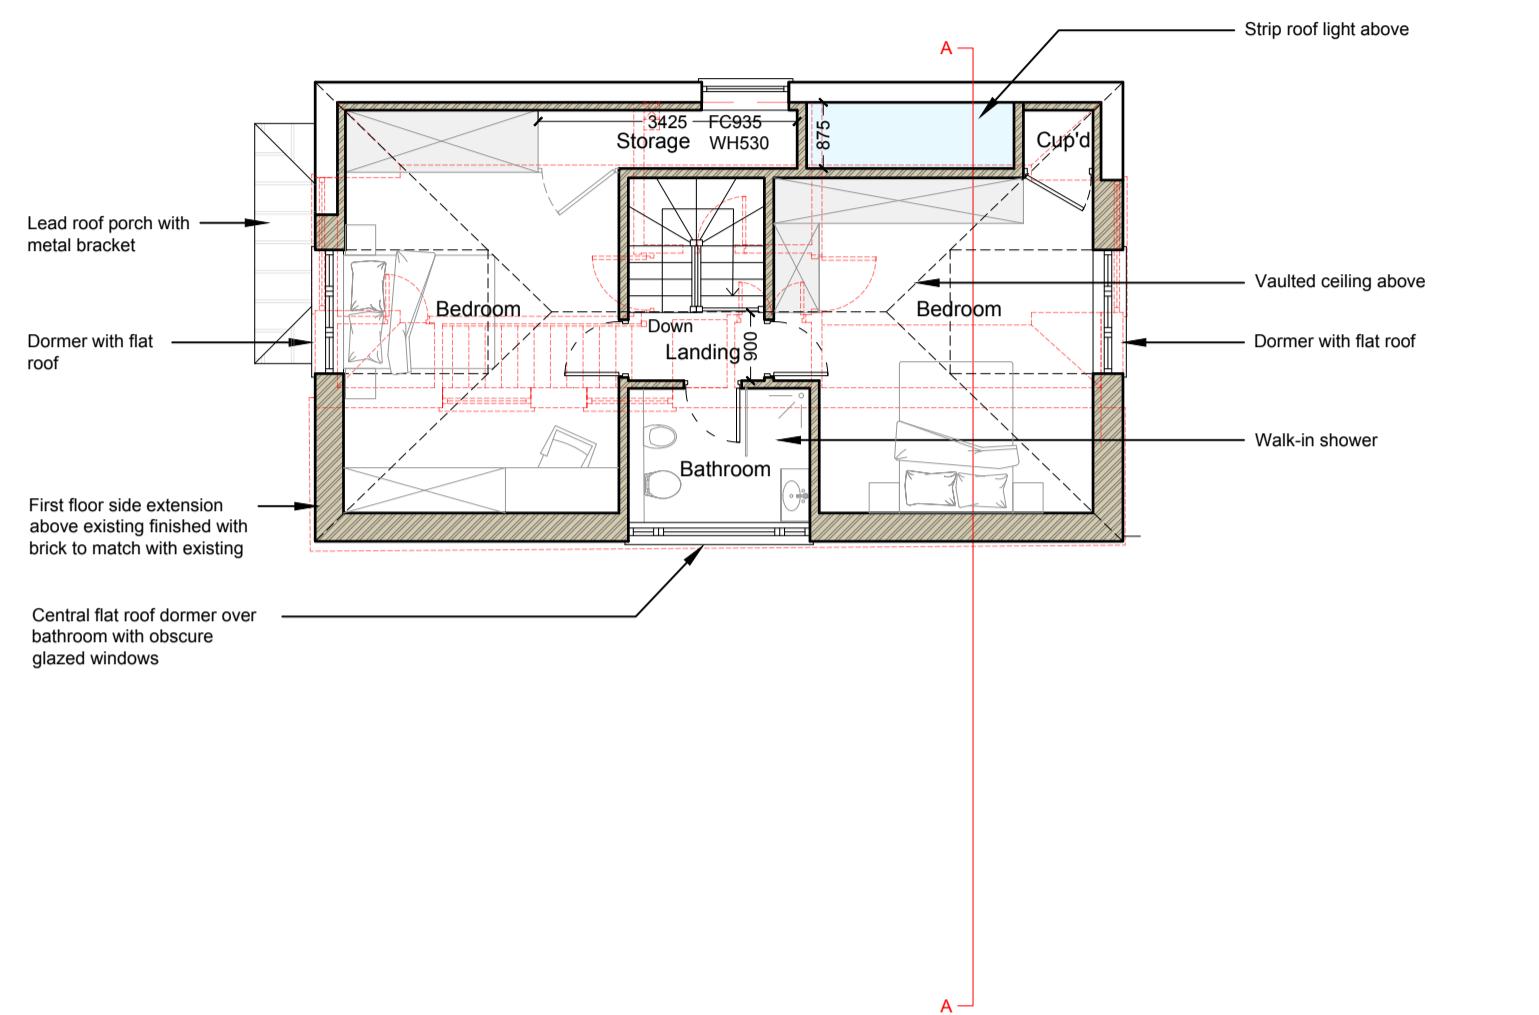

First Floor Plan  
As Proposed 1:100

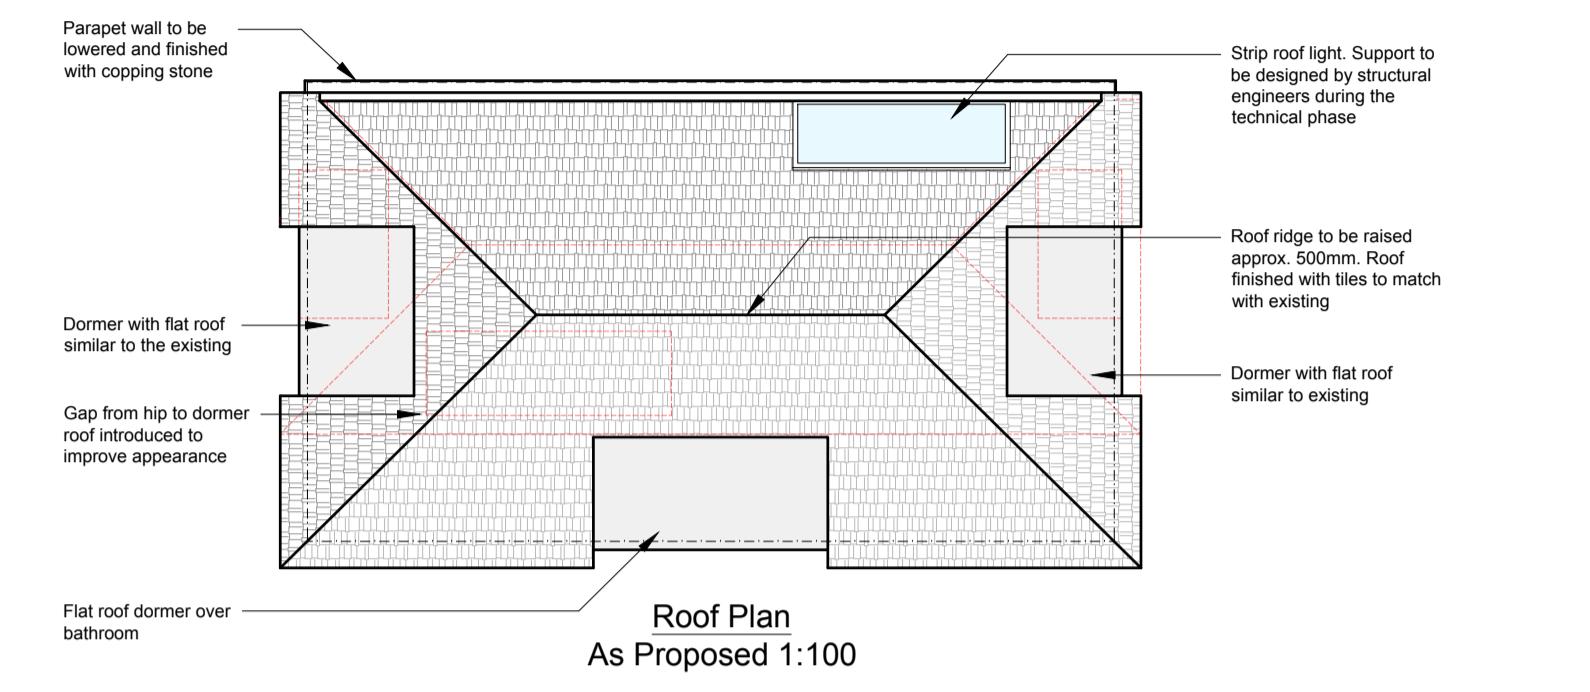


Roof Plan  
As Proposed 1:100

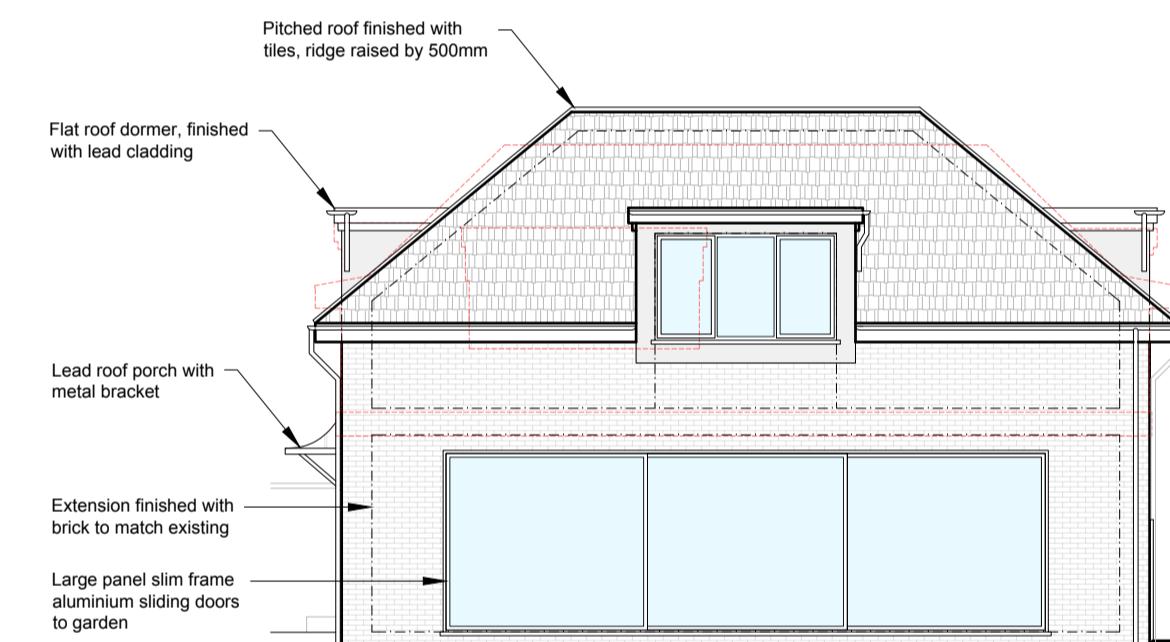


Side Elevation  
As Proposed 1:100




Rear Elevation  
As Proposed 1:100

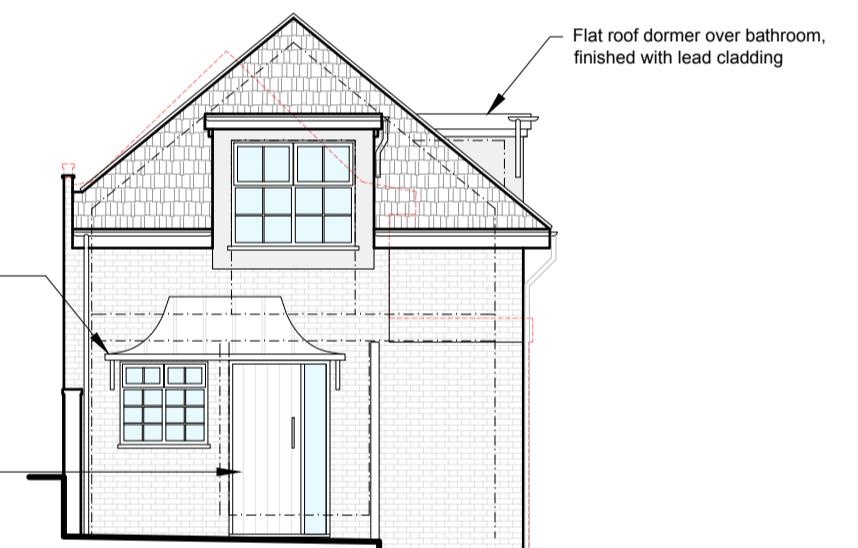


Front Elevation  
As Proposed 1:100

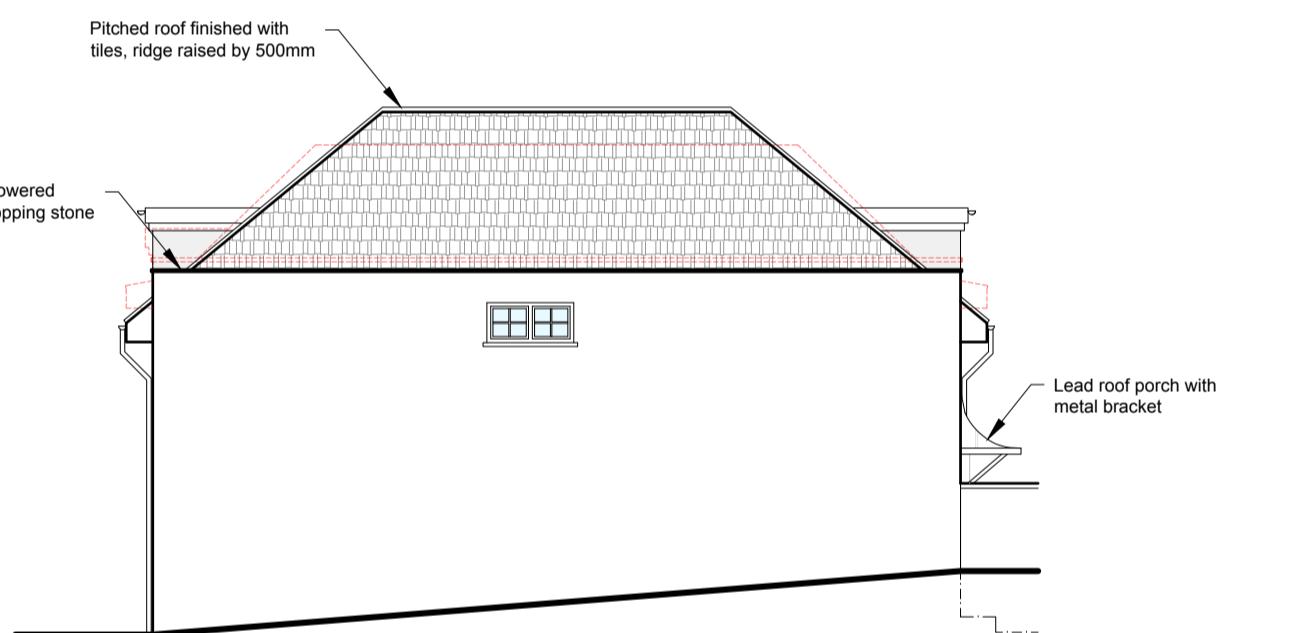

Side Elevation  
As Proposed 1:100

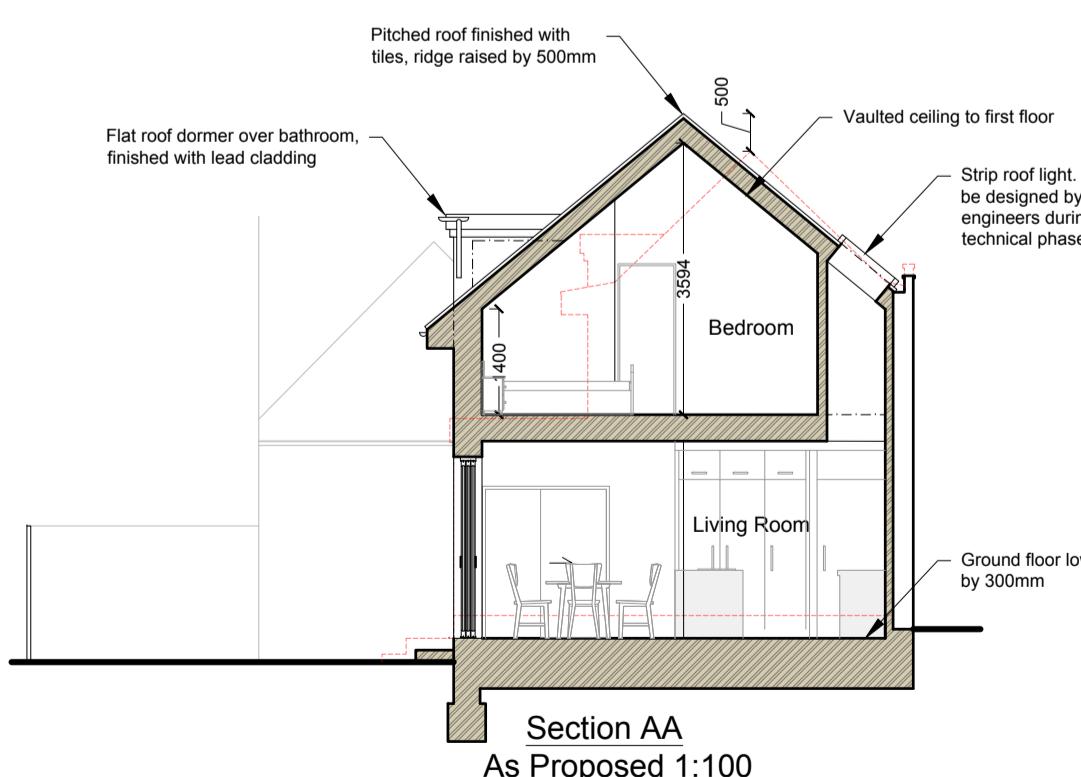


Section AA  
As Proposed 1:100

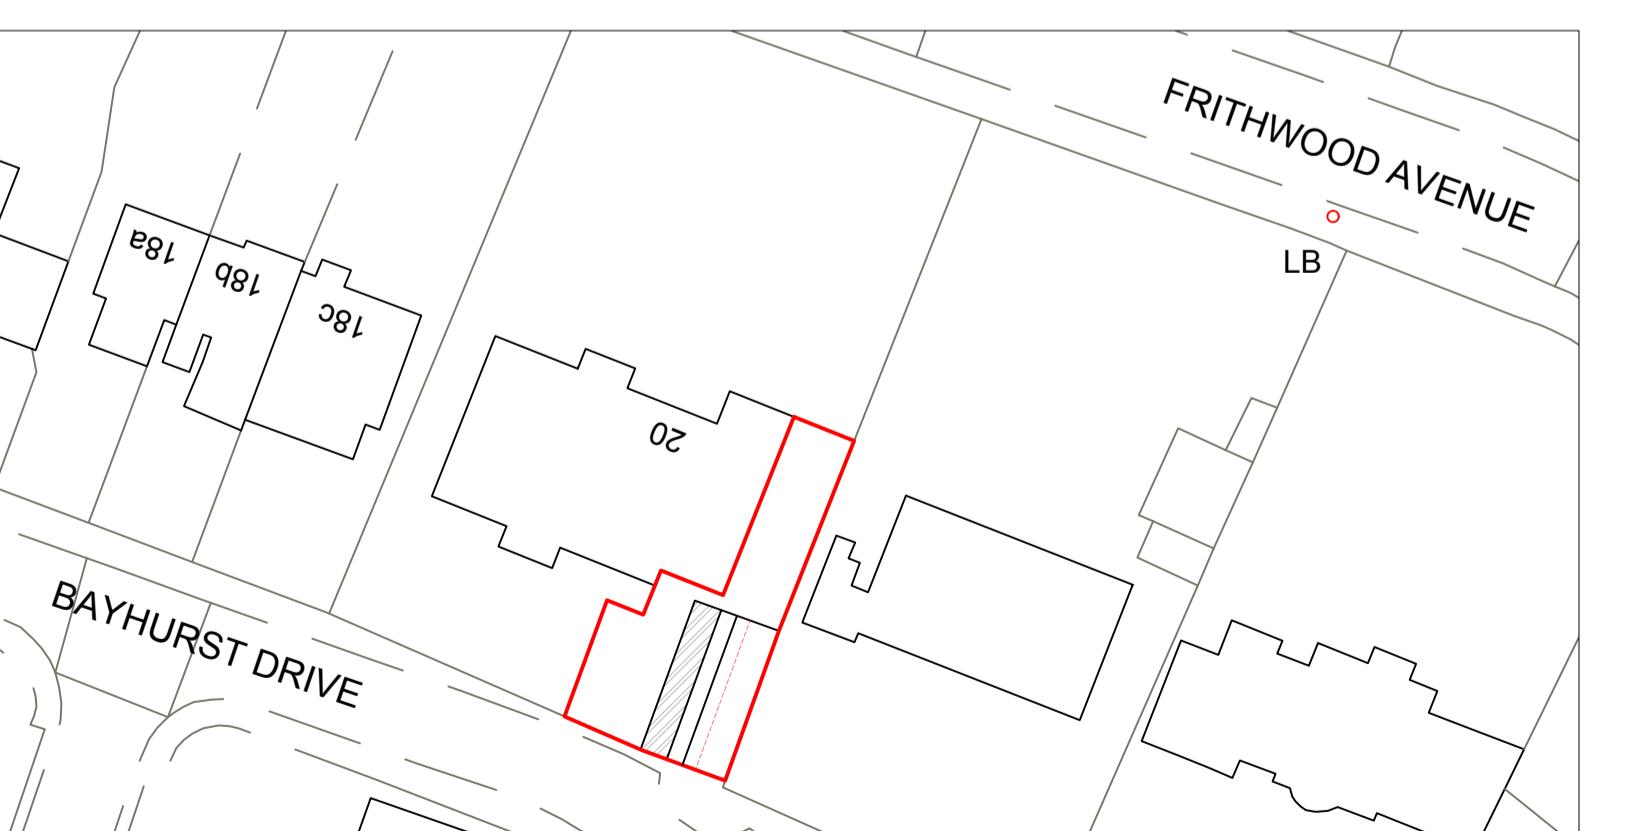

Proposed Block Plan

Scale 1:500

0 10 20 30 40m

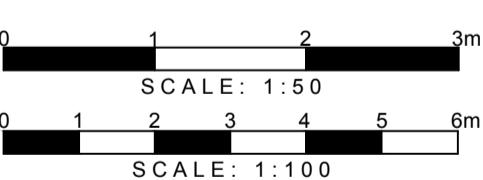

GREENSIDE HOUSE  
50 STATION ROAD  
WOOD GREEN, LONDON  
N22 7DE

T 020 8150 4944  
E INFO@DETAILED-PLANNING.CO.UK  
WWW.DETAILED-PLANNING.CO.UK

SITE  
20A Frithwood Avenue, Northwood, HA6 3LX

DRAWING TITLE  
Proposed Block Plan, Proposed Drawings

DRAWINGS STATUS  
Planning

SCALE DATE DRAWN CHECKED  
As noted @ A1 July 2023 R.S./P.C.

DRAWING NO. 2165JH\_HH1: SH3

REVISION 0