




Ground Floor Plan
As Proposed 1:100

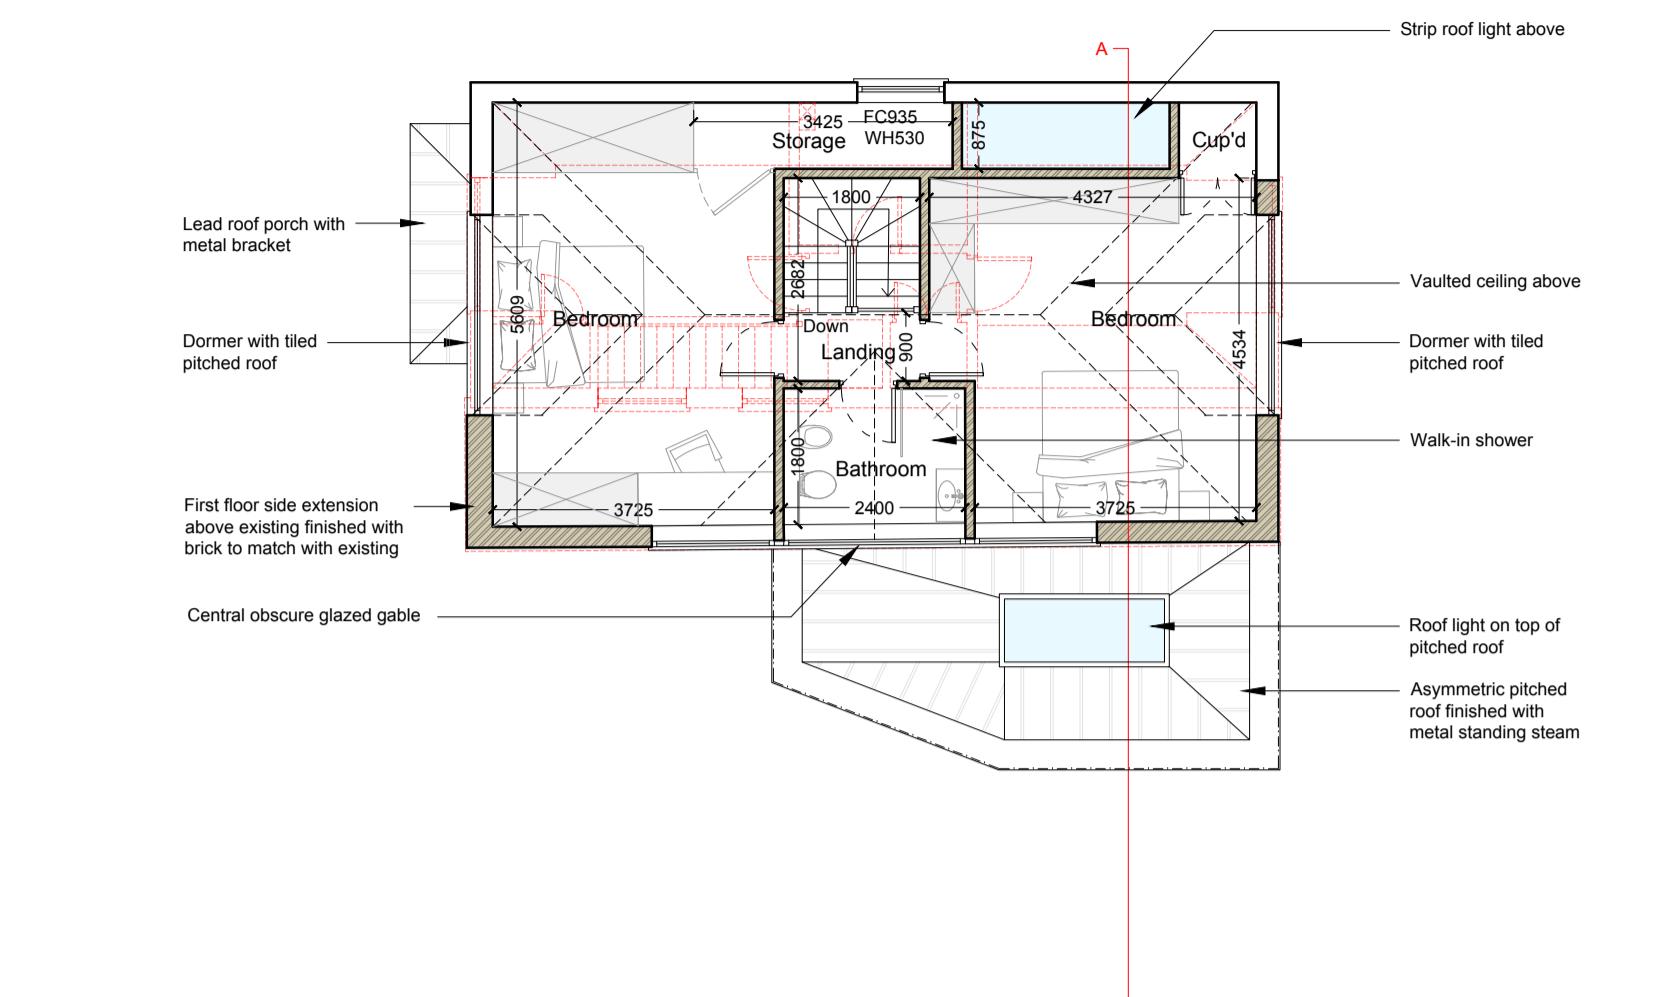


First Floor Plan
As Proposed 1:100

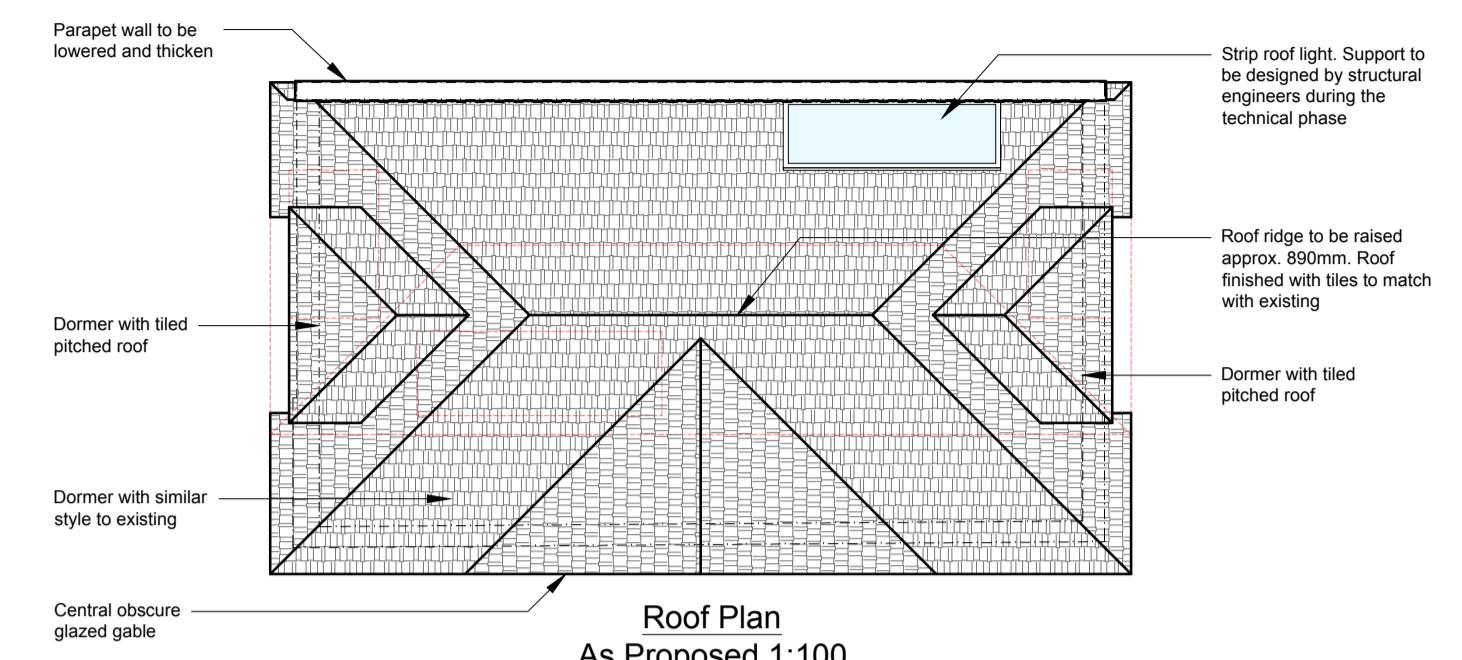


Roof Plan
As Proposed 1:100

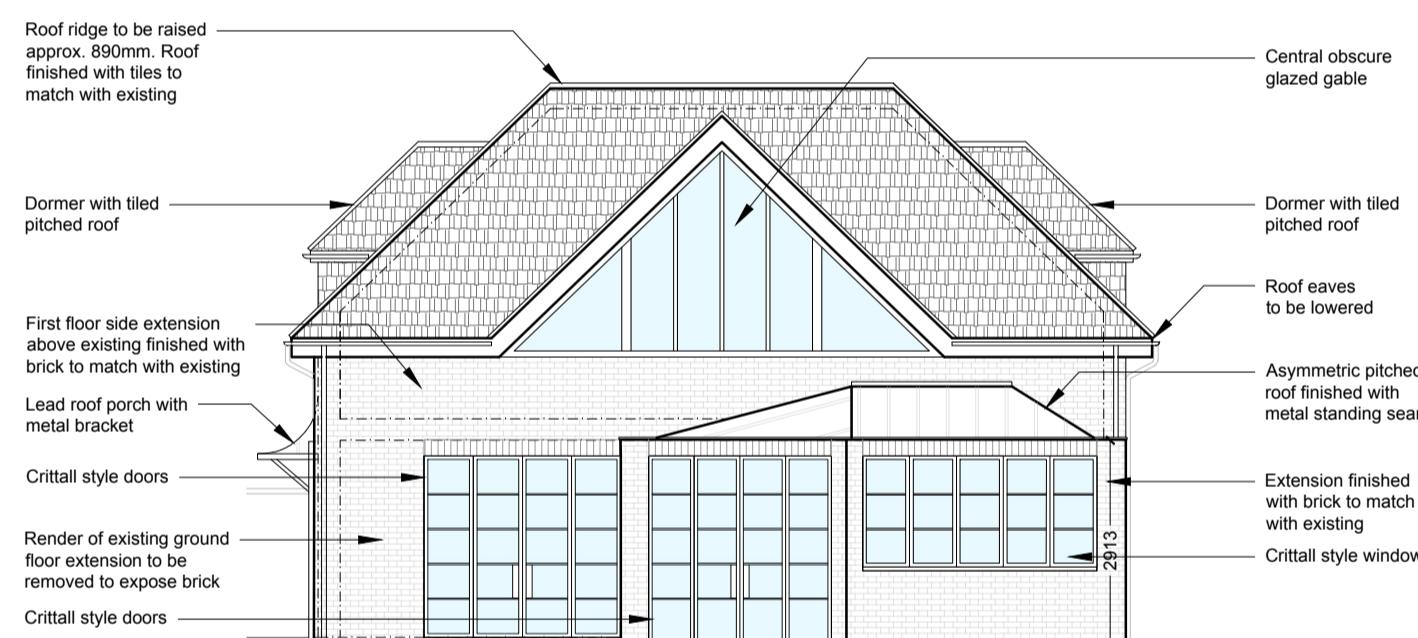


Side Elevation
As Proposed 1:100

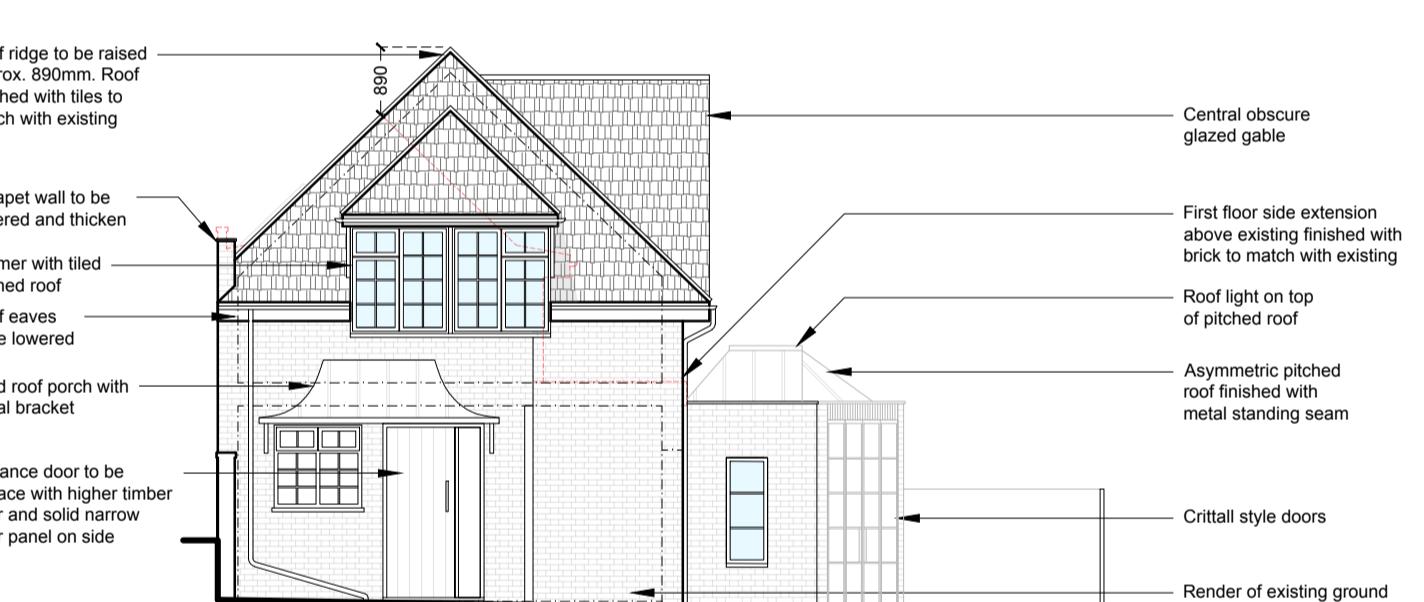


Front Elevation
As Proposed 1:100

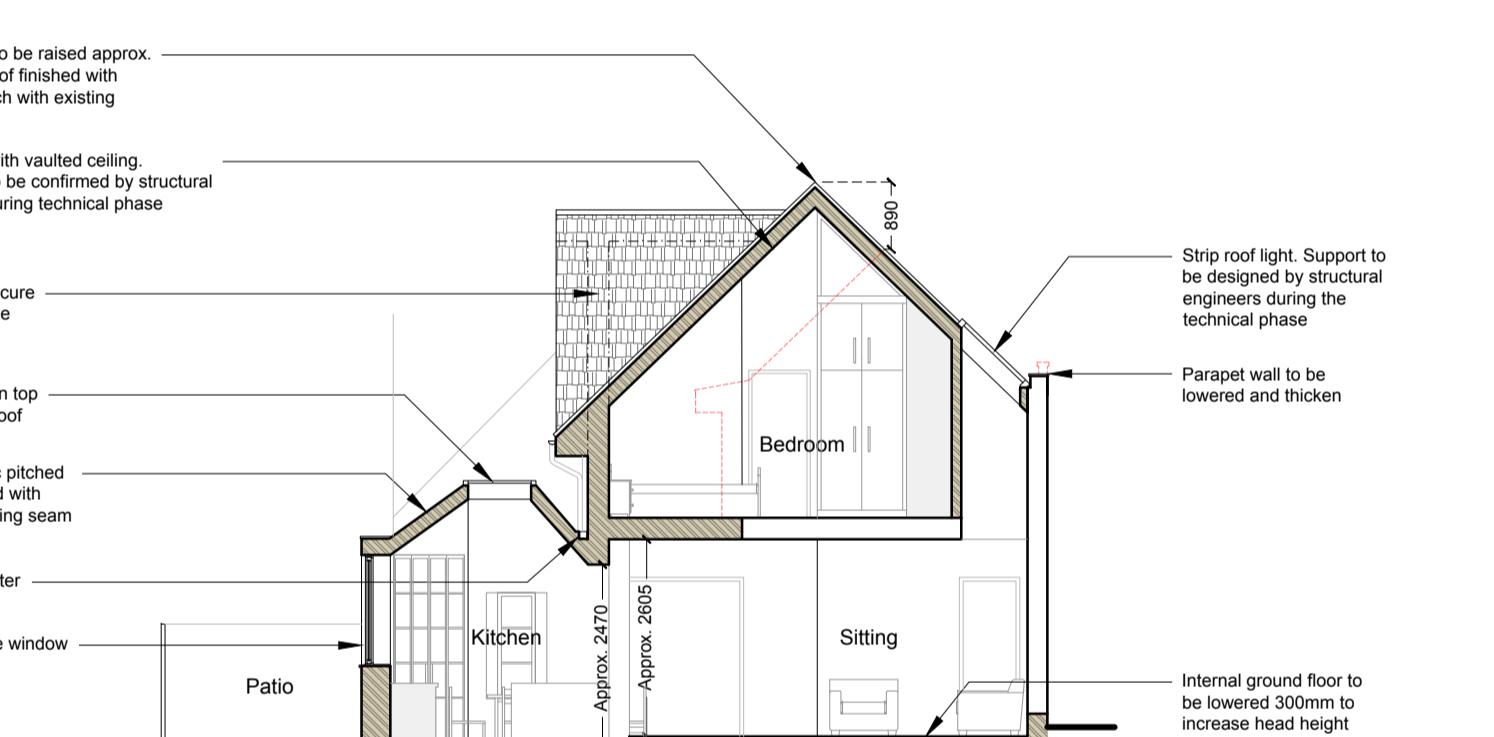

Section AA
As Proposed 1:100

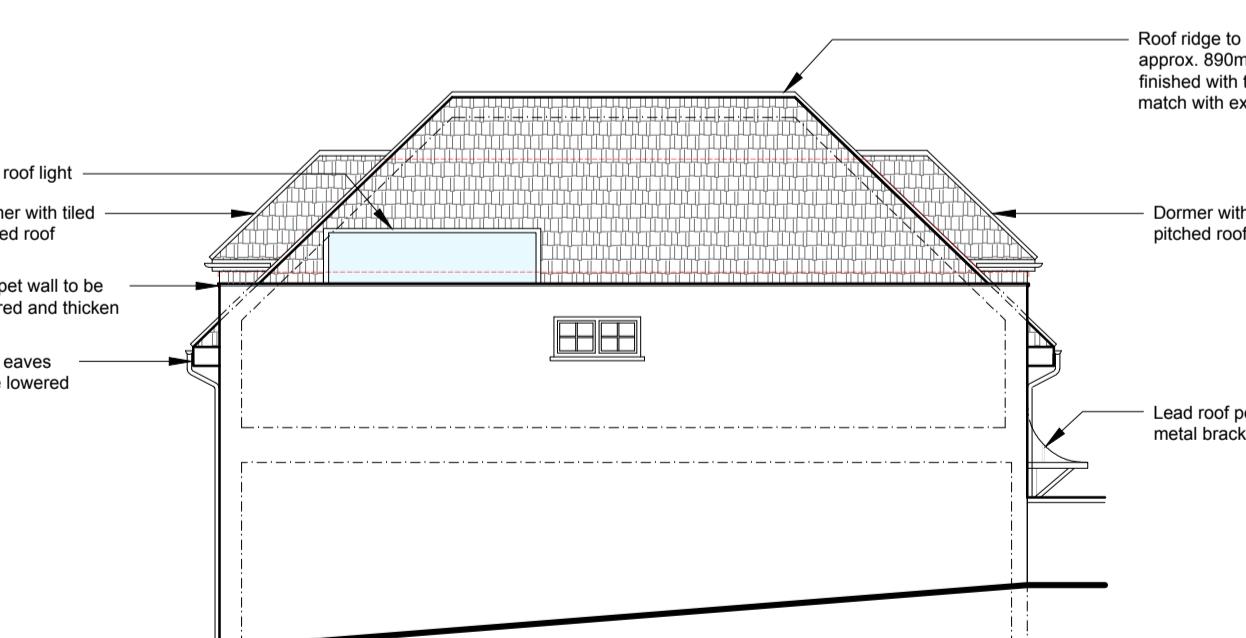

Side Elevation
As Proposed 1:100

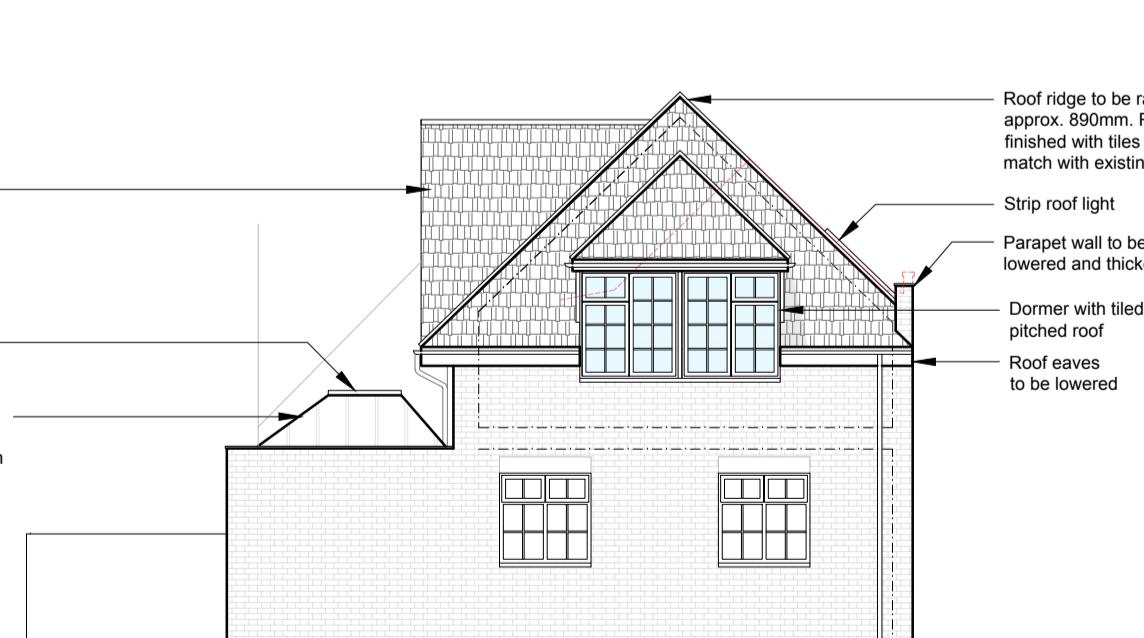

Rear Elevation
As Proposed 1:100



Proposed Block Plan

Scale 1:500

0 10 20 30 40m

0 1 2 3 4 5 6m
0 1 2 3 4 5 6m
SCALE: 1:500
SCALE: 1:100

