




Ground Floor Plan As Proposed 1:100

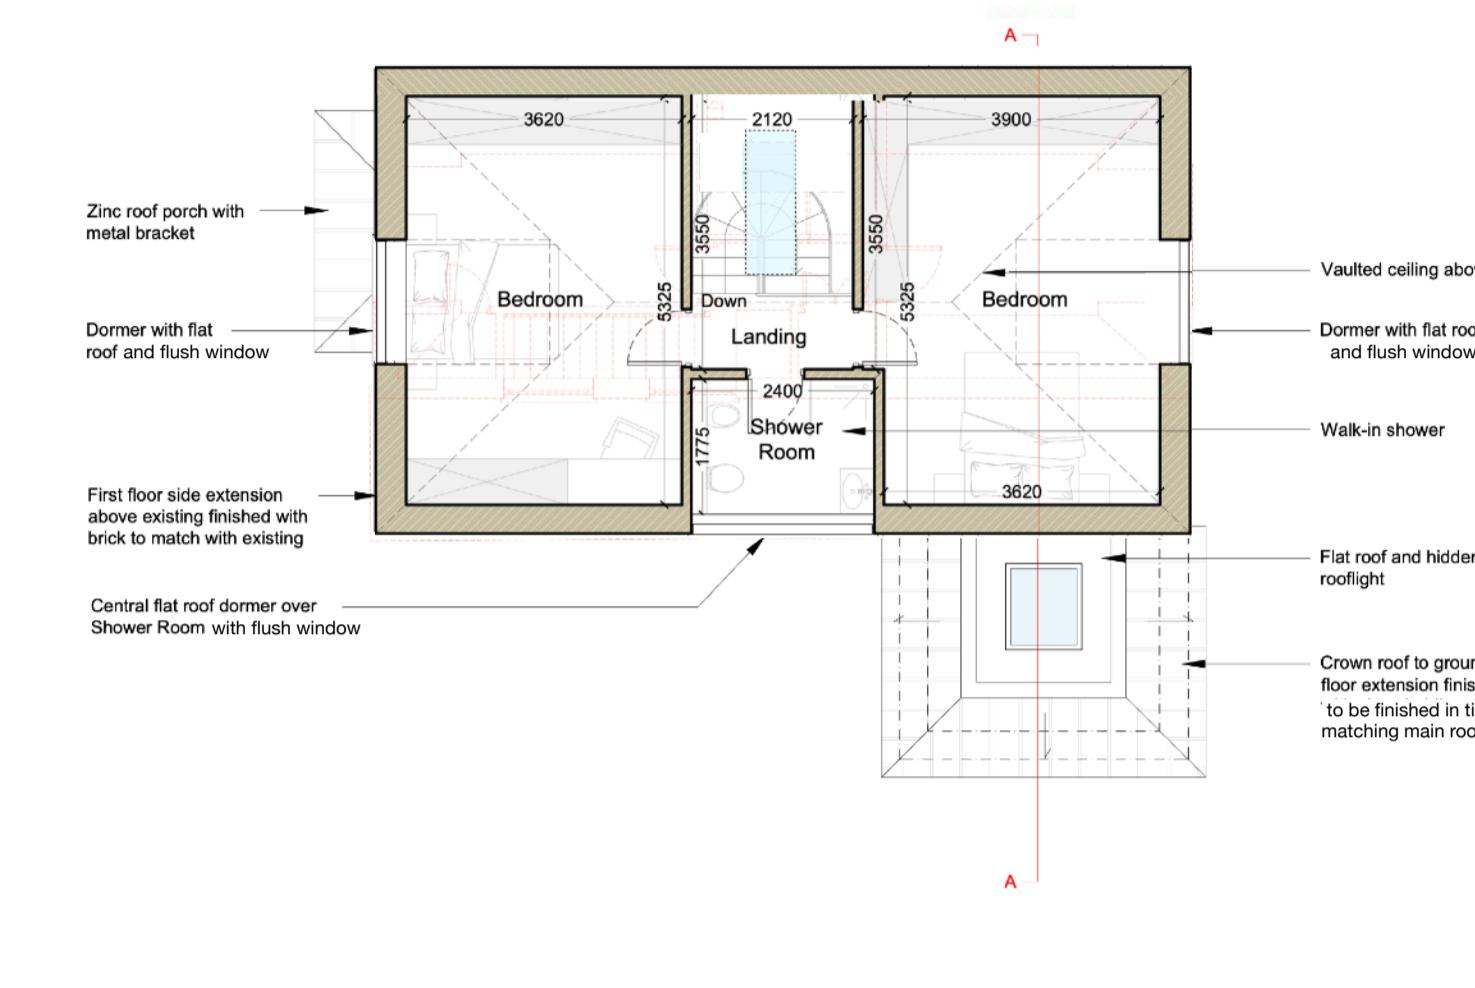


First Floor Plan
As Proposed 1:100

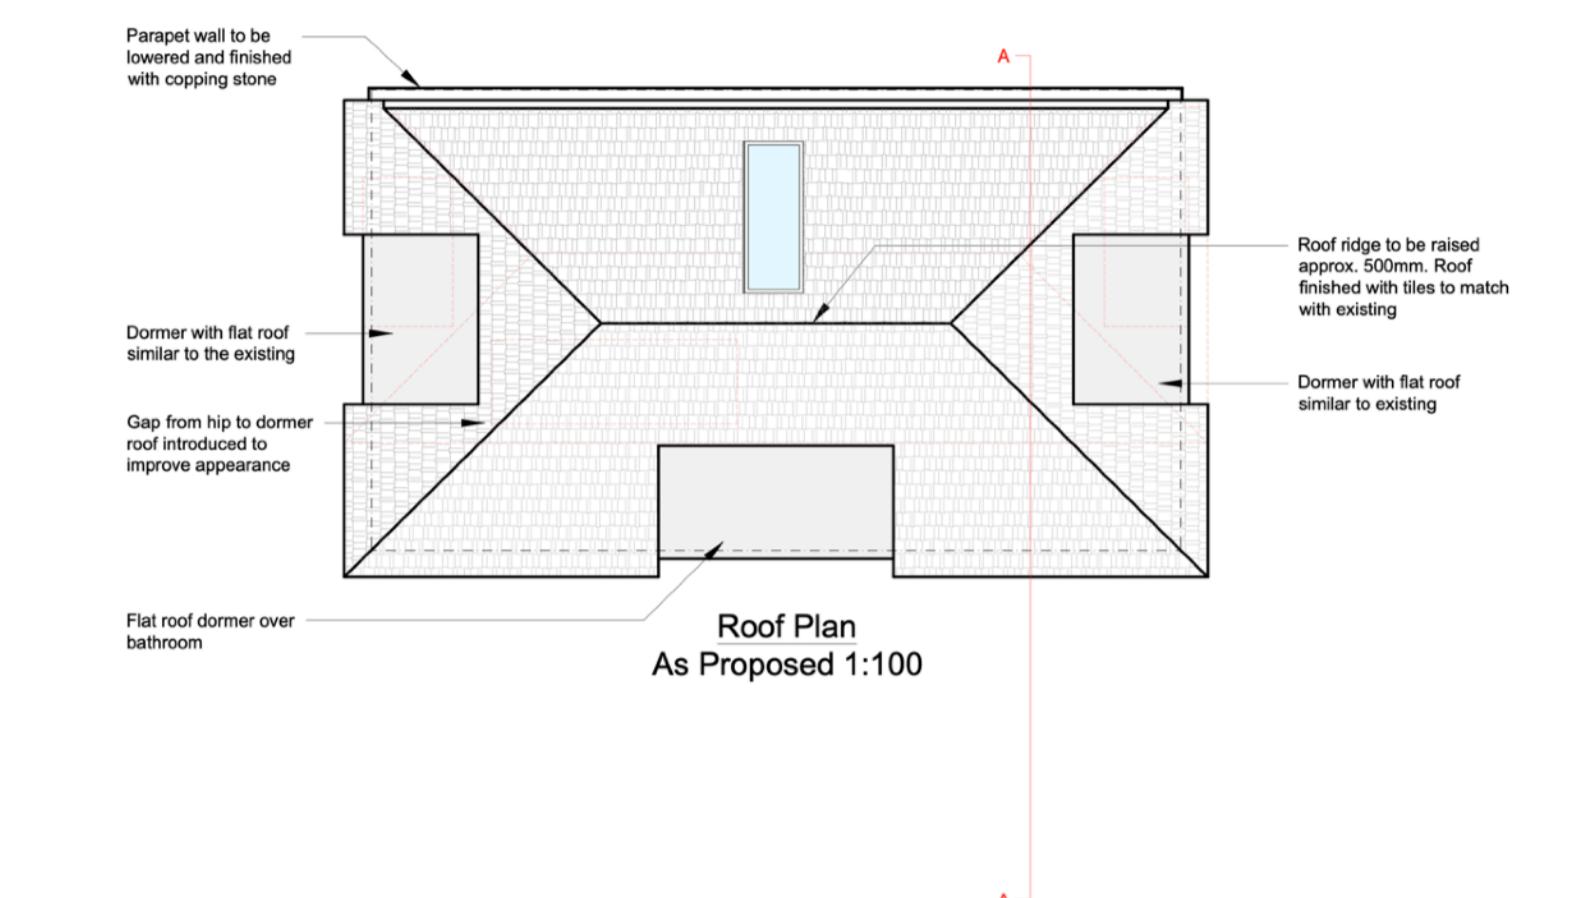


Roof Plan
As Proposed 1:100

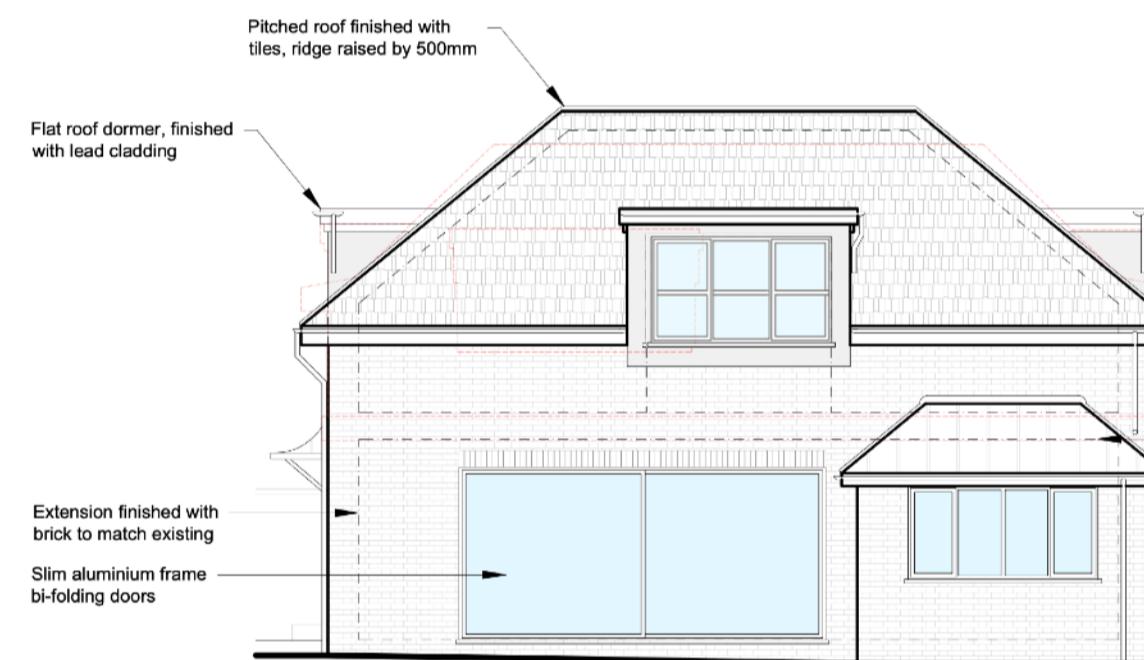


Side Elevation
As Proposed 1:100

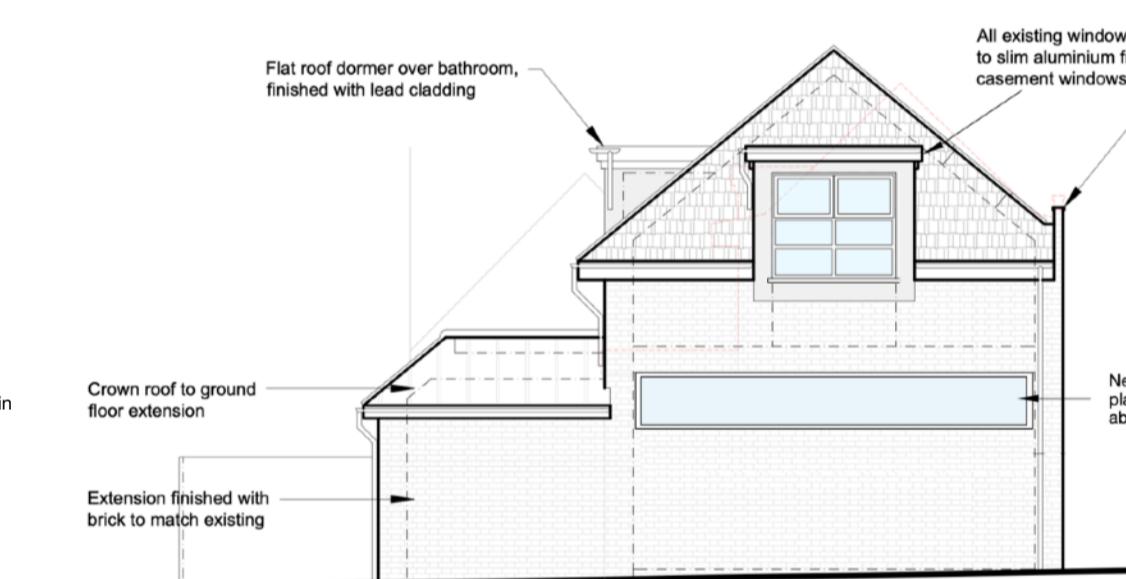


Rear Elevation (Bayhurst Drive)
As Proposed 1:100

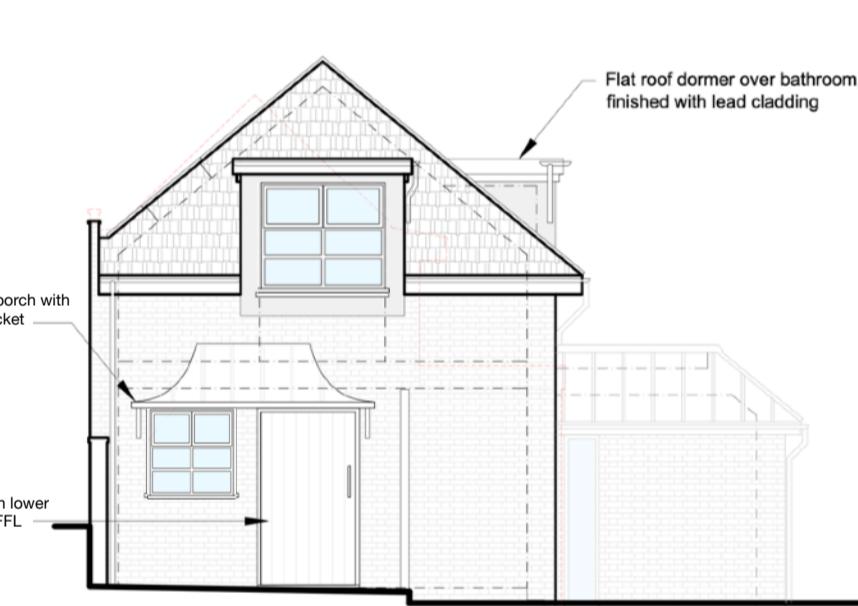



Front Elevation
As Proposed 1:100

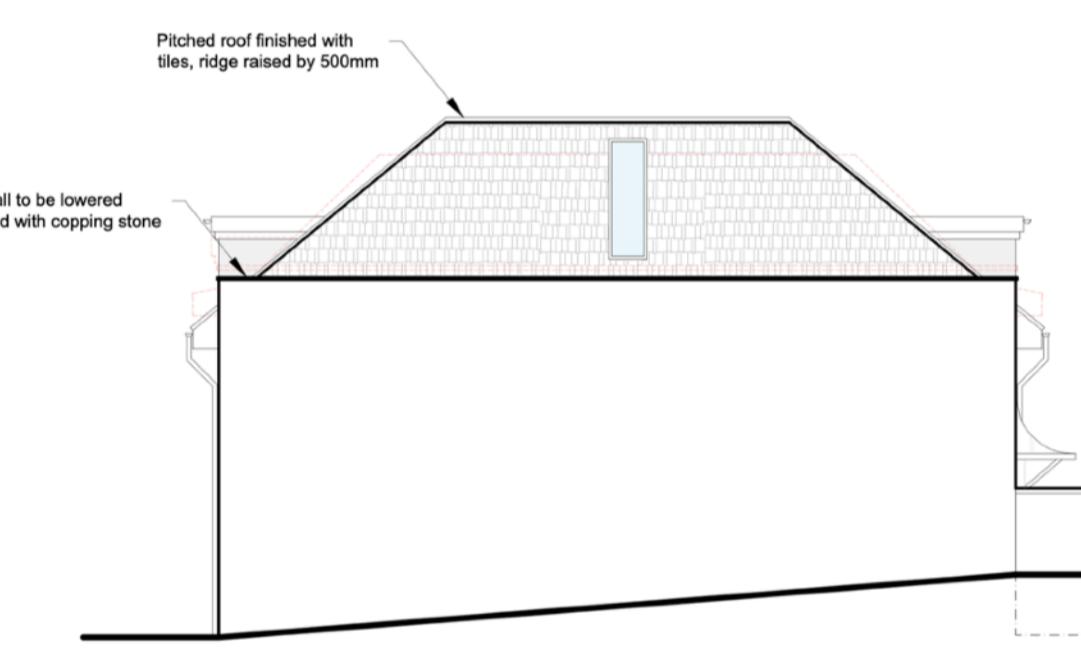

Side Elevation
As Proposed 1:100

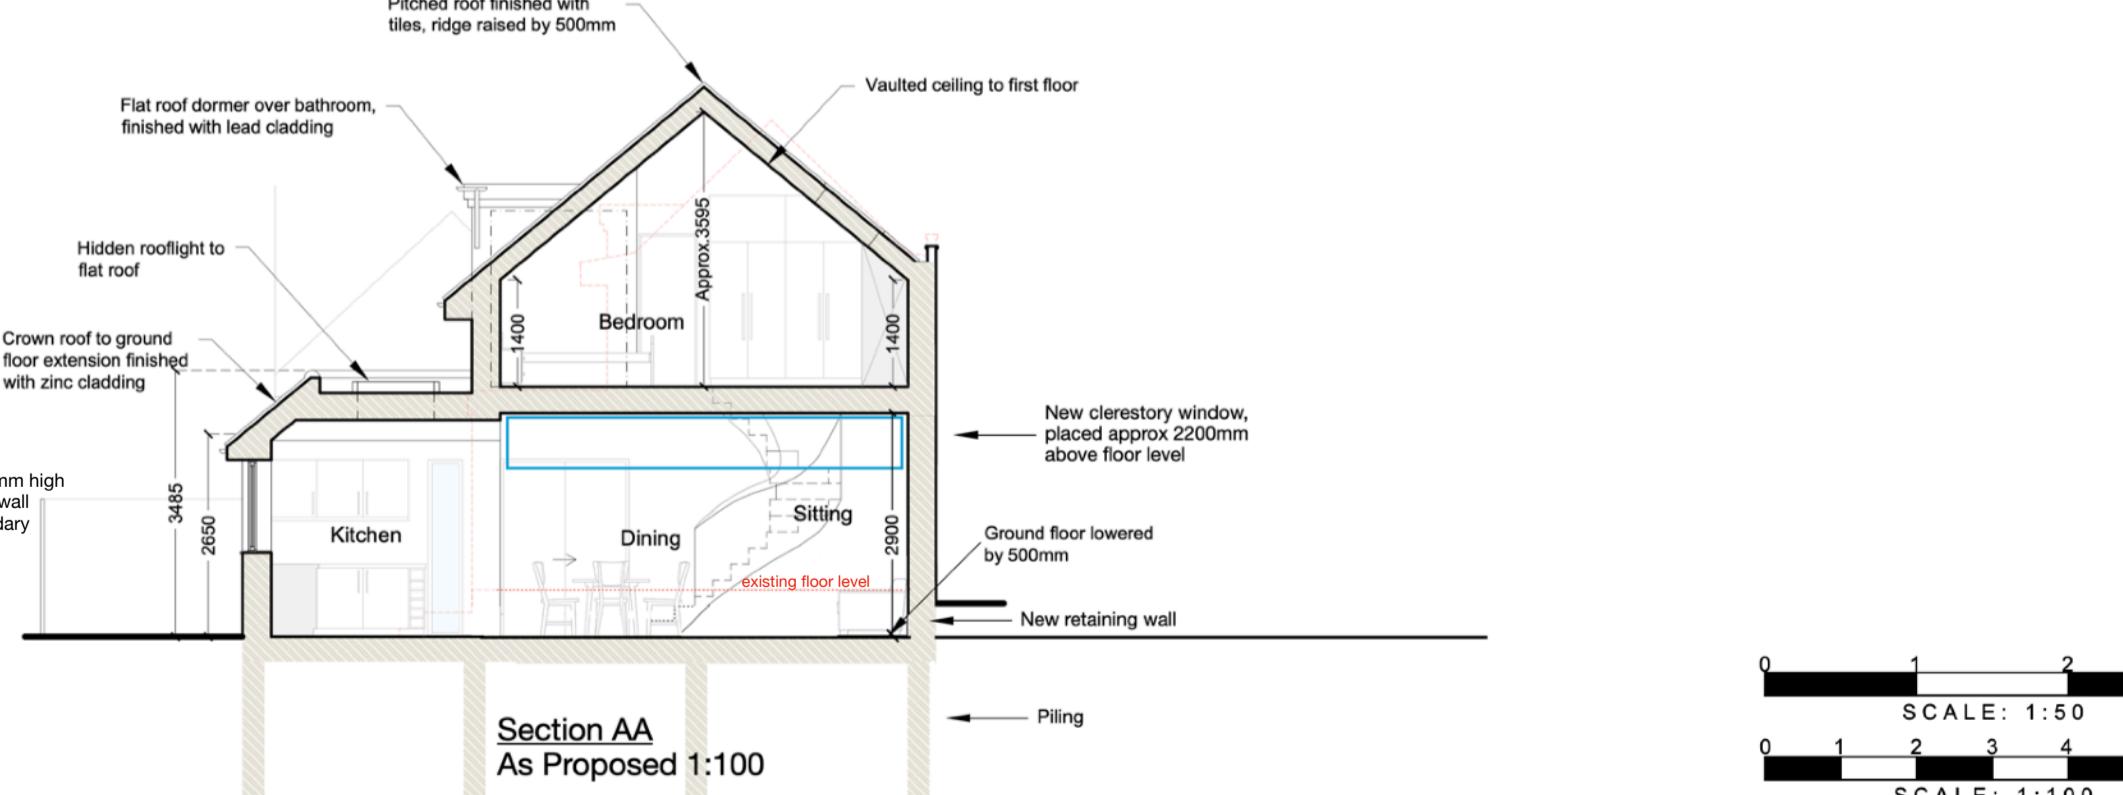

Section AA
As Proposed 1:100

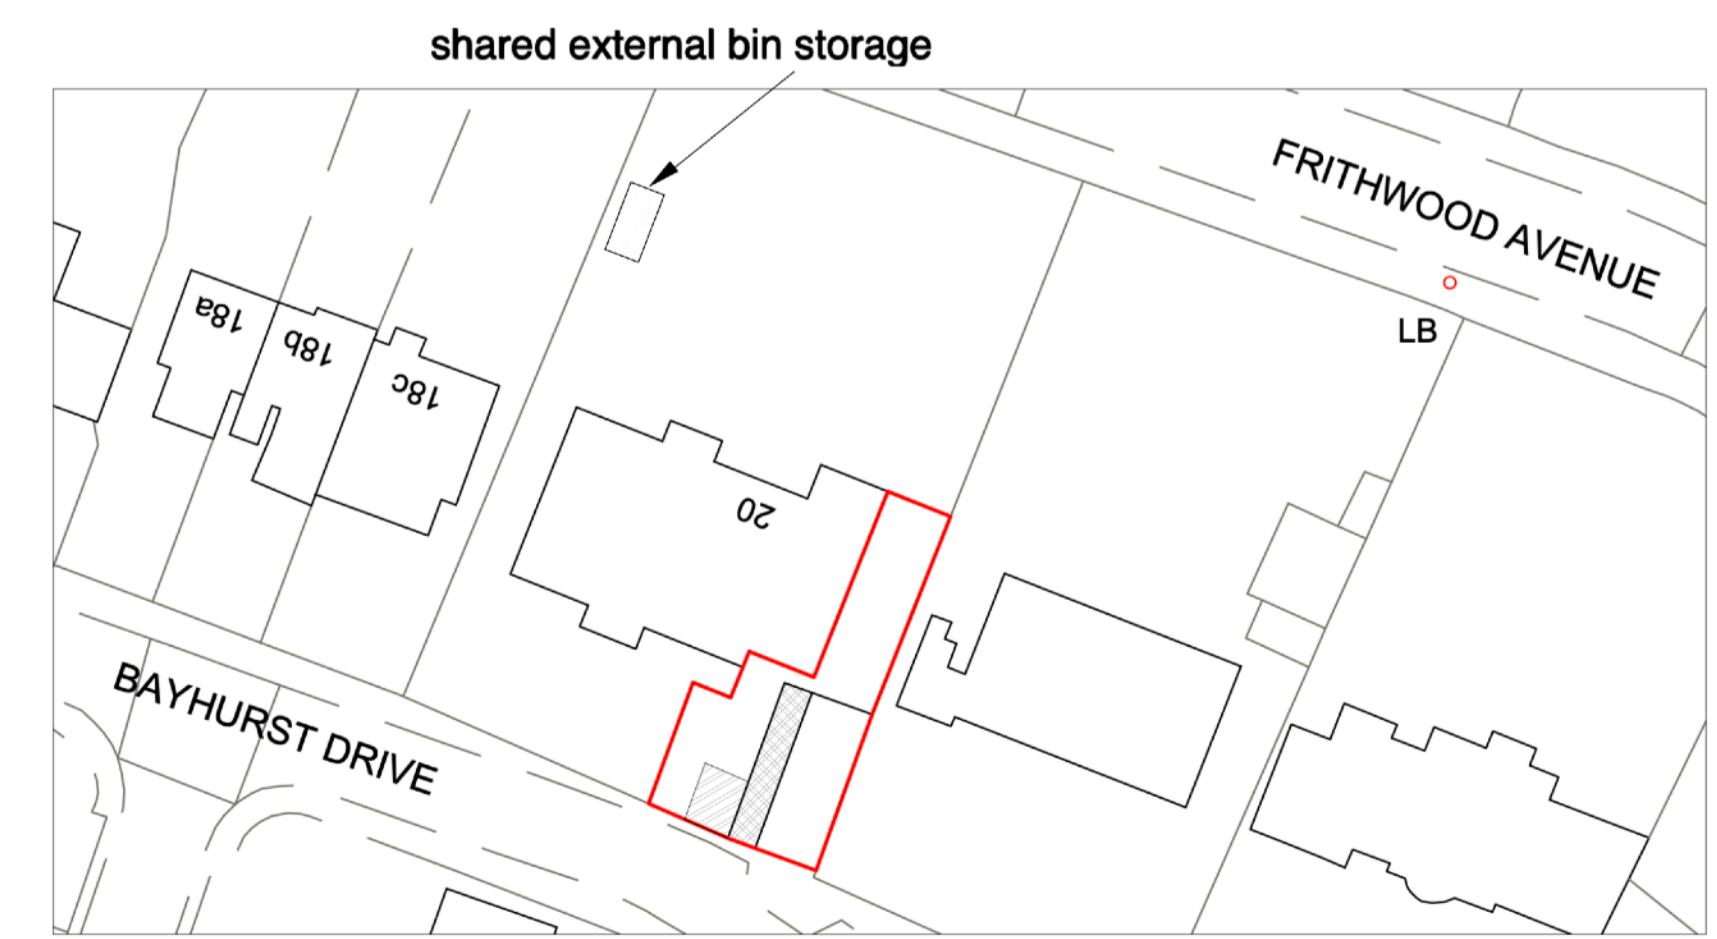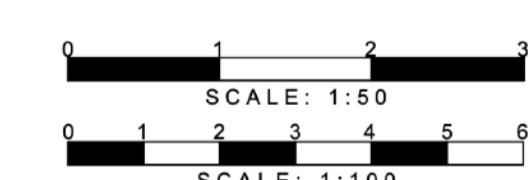

Proposed Block Plan

Scale 1:500

