



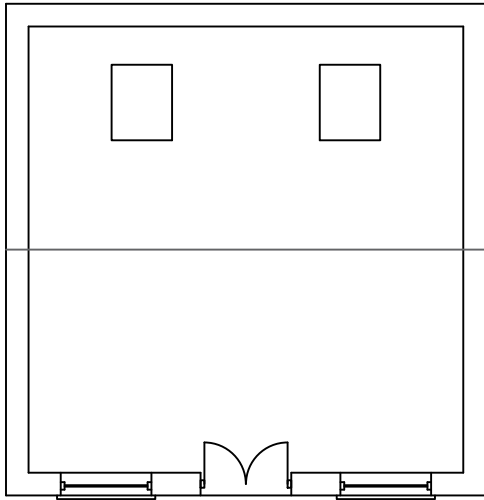


PROPOSED GROUND FLOOR

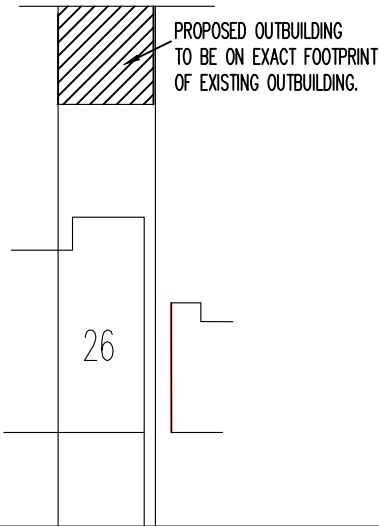


GLEDWOOD DRIVE


SITE PLANE
SCALE 1:500

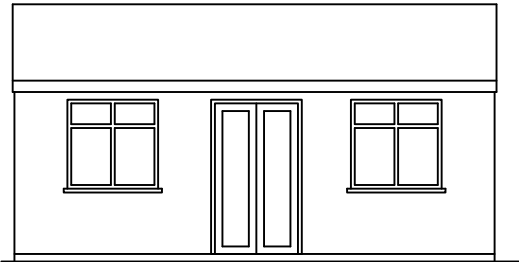


PROPOSED FRONT ELEVATION

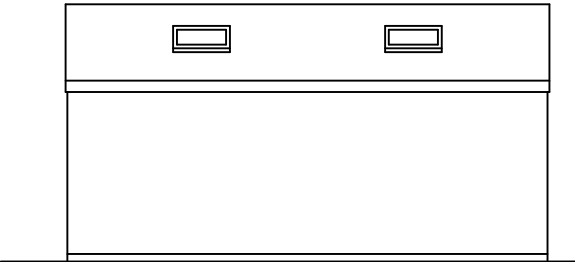

PROPOSED REAR ELEVATION

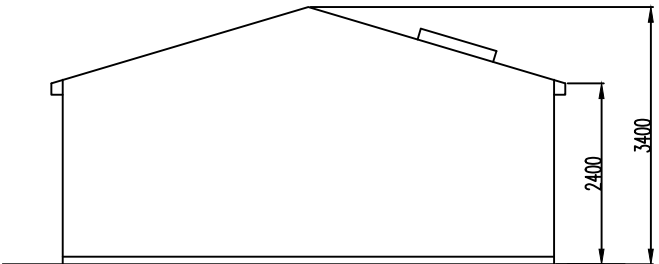

PROPOSED SIDE ELEVATION

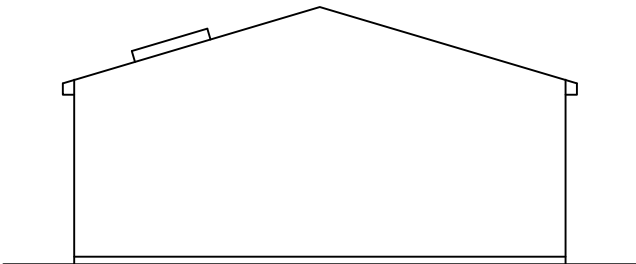

PROPOSED SIDE ELEVATION

ALL MATERIALS TO MATCH EXISTING

Revisions		
	Date	Description
A		
Drawn		Checked
Scale 1:100 1:500 @ A3		Date 21/06/2024

Drawing Title :
PLANS
OUTBUILDING (GYM/HOME OFFICE/STORE)
26 GLEDWOOD DRIVE
HAYES
UB4 0AQ

Drawing No:
KGS/GLE/1202P1/1