



General note:


Figured dimensions must be taken in preference to scaled dimensions.
Contractors, sub-contractors must verify all dimensions on site before commencing any work.

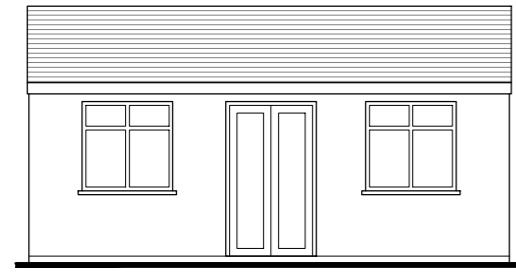


WEST ELEVATION 1:100

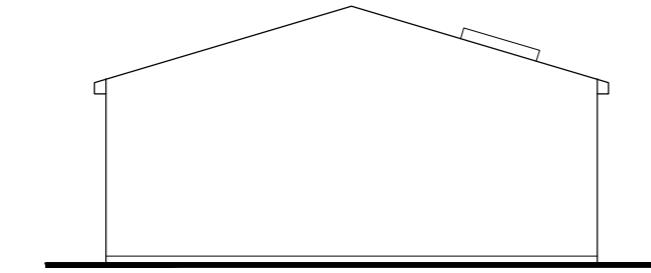


SOUTH ELEVATION

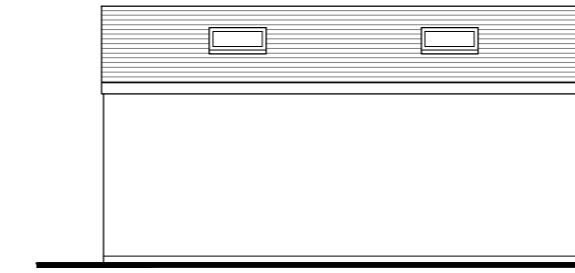

EAST ELEVATION

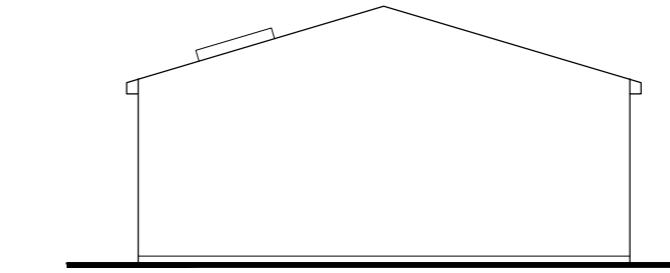


NORTH ELEVATION

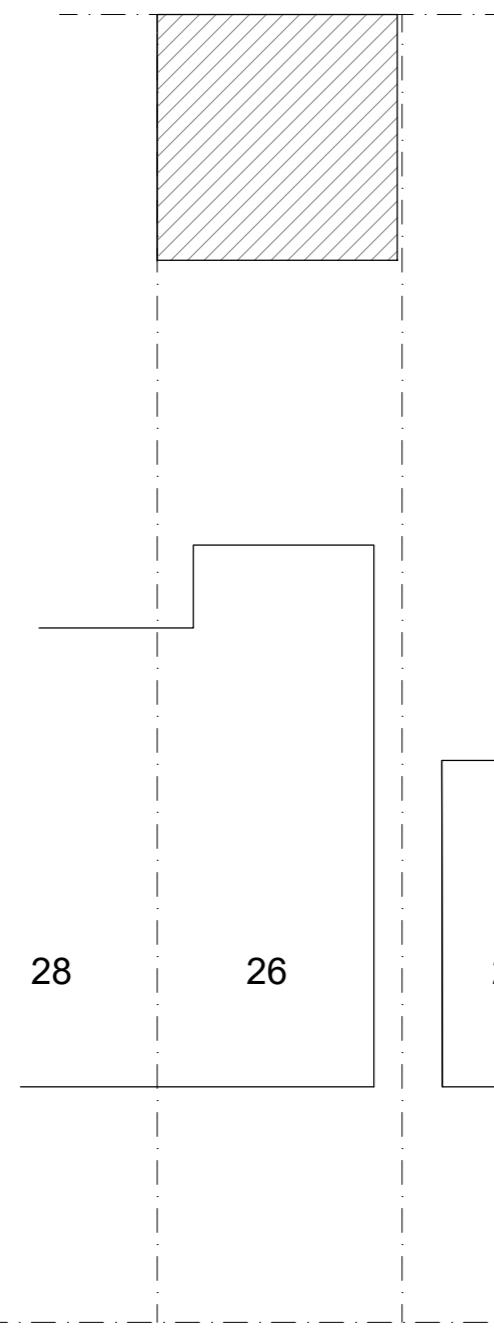


GLEDWOOD DRIVE

SITE PLAN 1:200

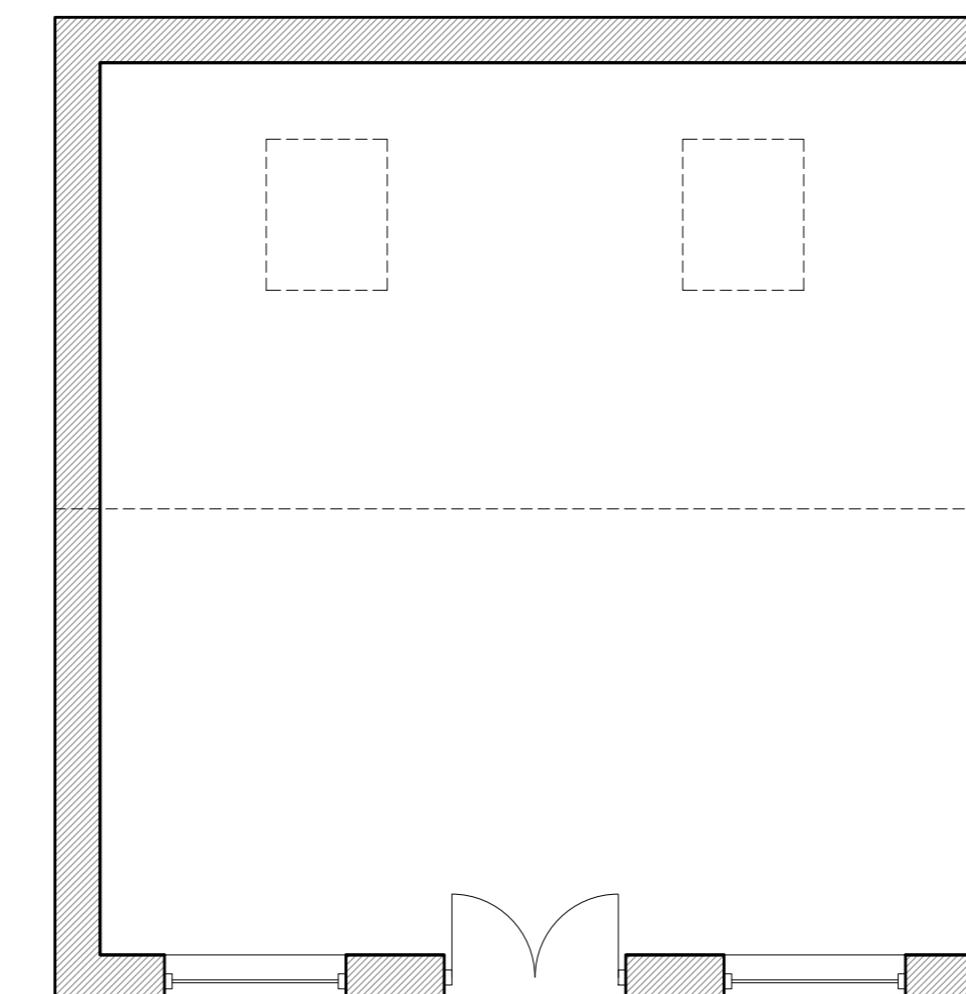

FLOOR PLAN 1:50

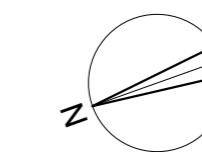

2 1 0 Metres 4 6 8
Scale 1:200

0 0.5 1 Metres 3 4 5
Scale 1:100

0.5 0.25 0 Metres 1.0 1.5 2.0 2.5
Scale 1:50

AMENDMENTS DATE REV.
COPYRIGHT RESERVED
ALL SCALED DIMENSIONS MUST BE VERIFIED ON SITE

JOB
26 GLEDWOOD DRIVE
HAYES
LONDON
UB4 0AQ

CLIENT

DRAWING
EXISTING PLANS AND ELEVATIONS

DALE VENN ARCHITECTS
Architects, Planners & Surveyors

HIGH HOUSE, HARLINGTON ROAD,
HILLINGDON, MIDDLESEX 01895-237345

SCALE AS SHOWN @ A2	DRAWING No.	REV.
DATE MAR '25		
DRAWN LK		
CHECKED DV		

6015-01