



Proposed - G Floor
1 : 50

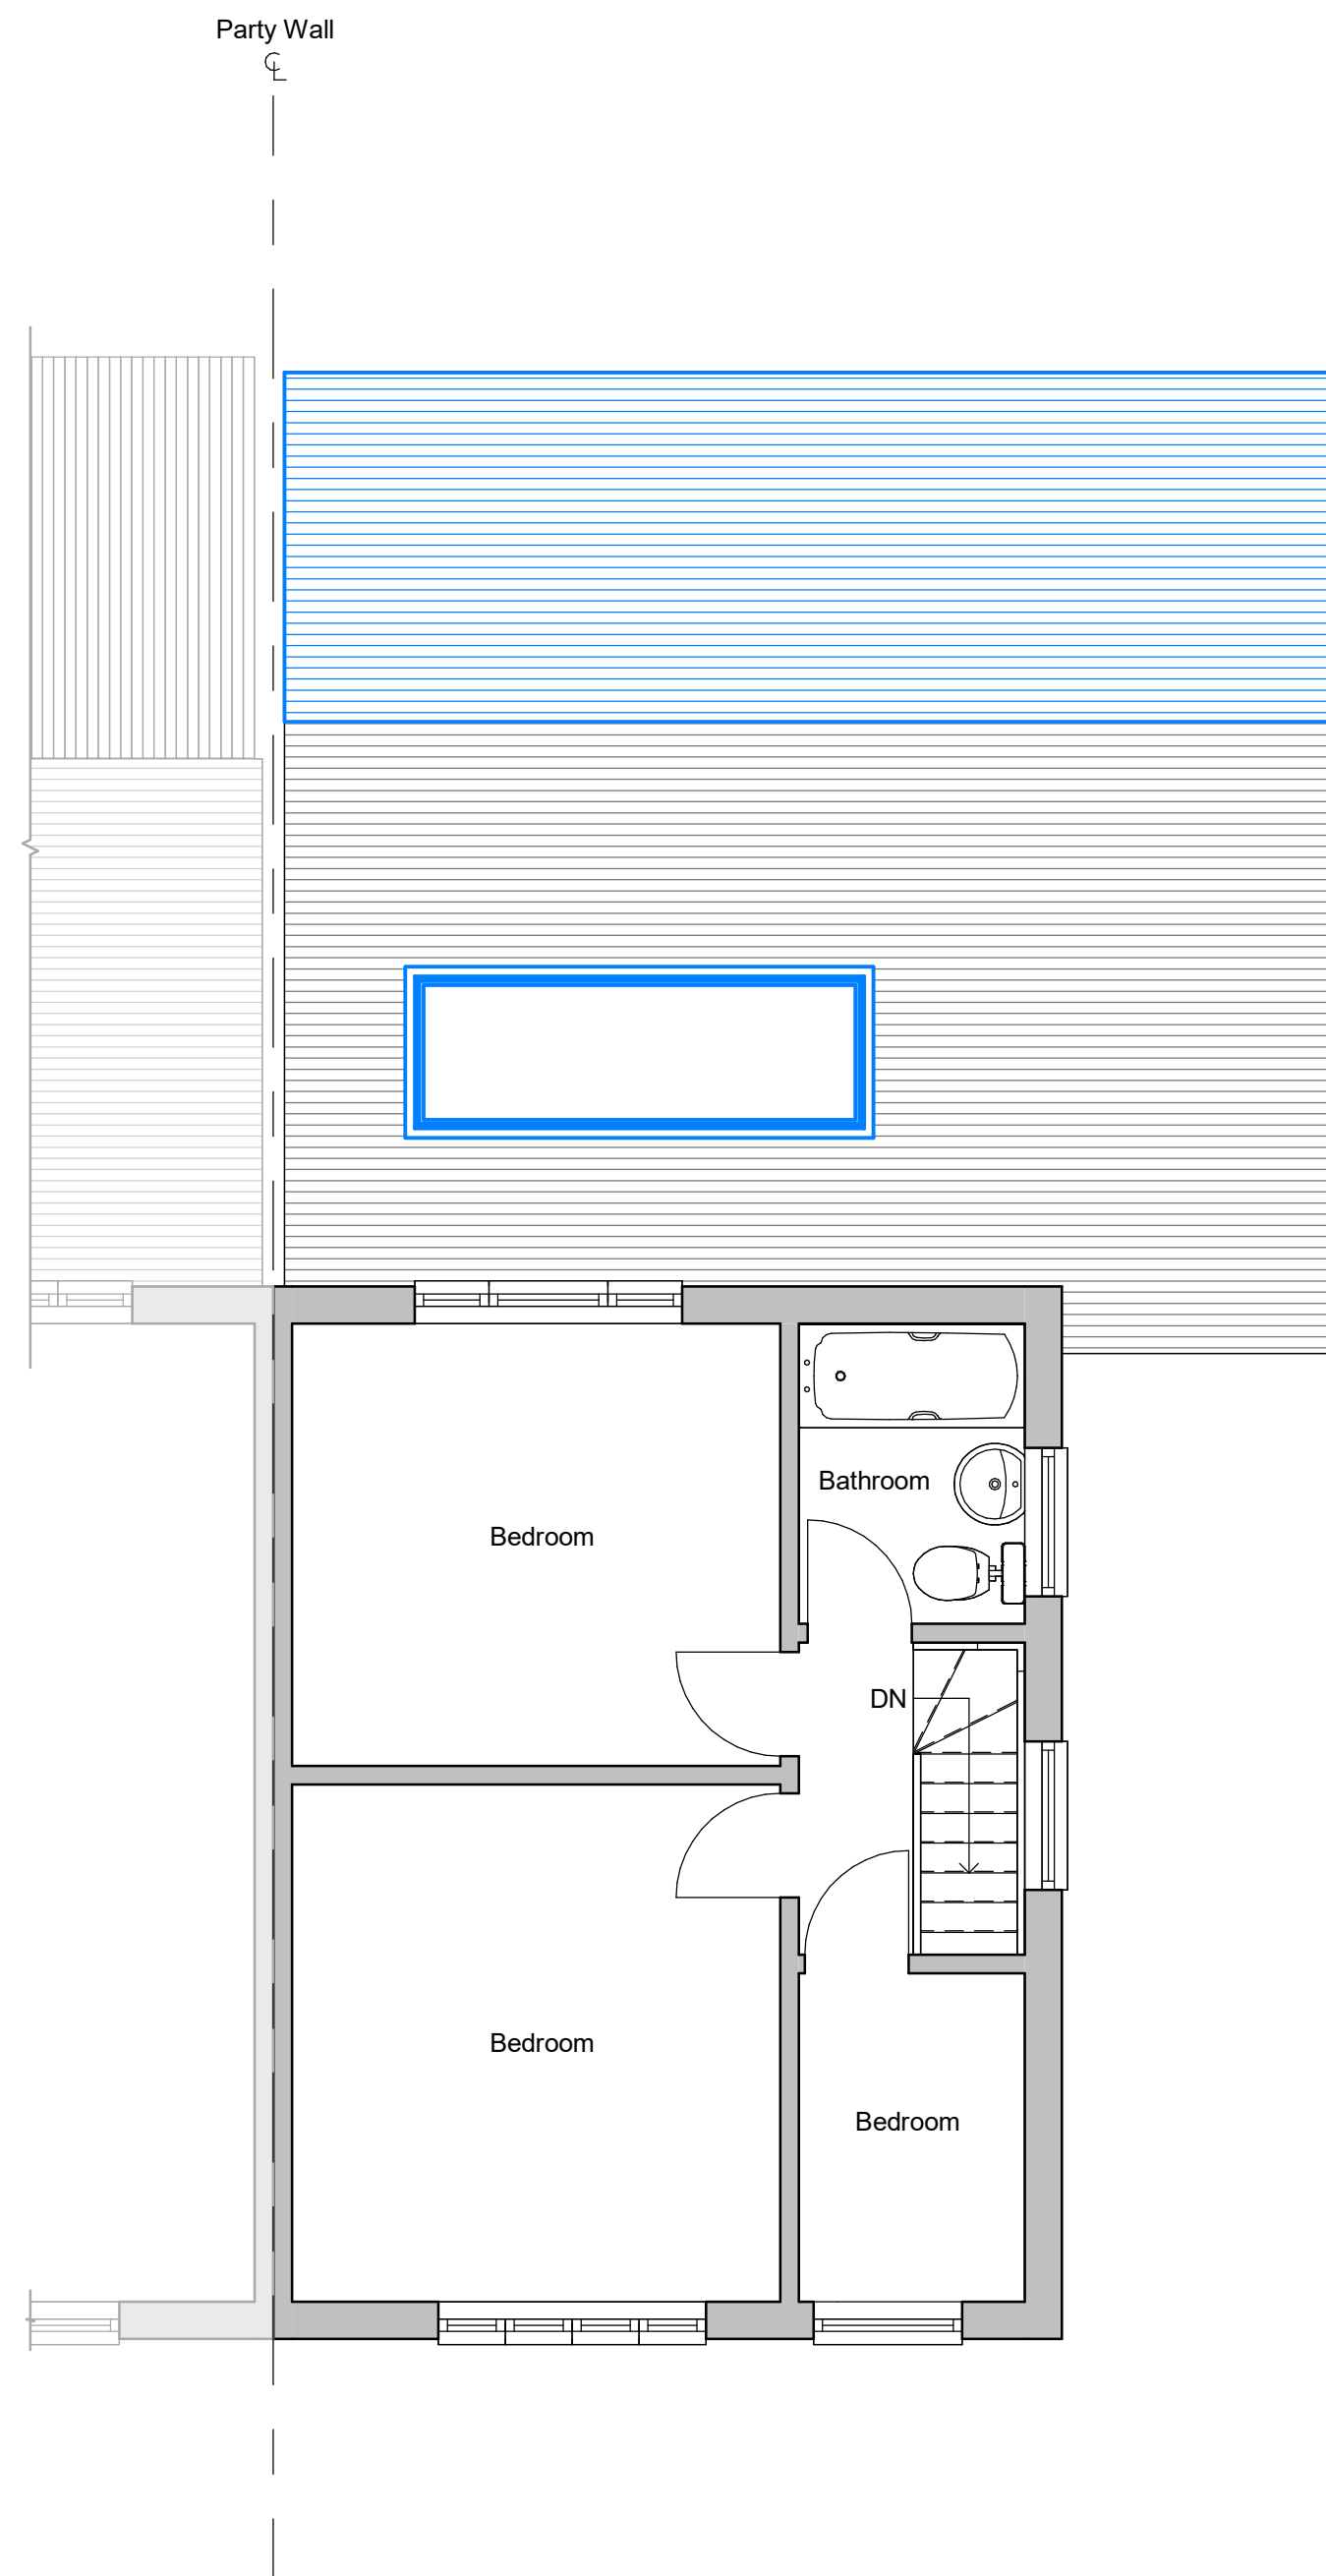

Proposed - 1st Floor
1 : 50

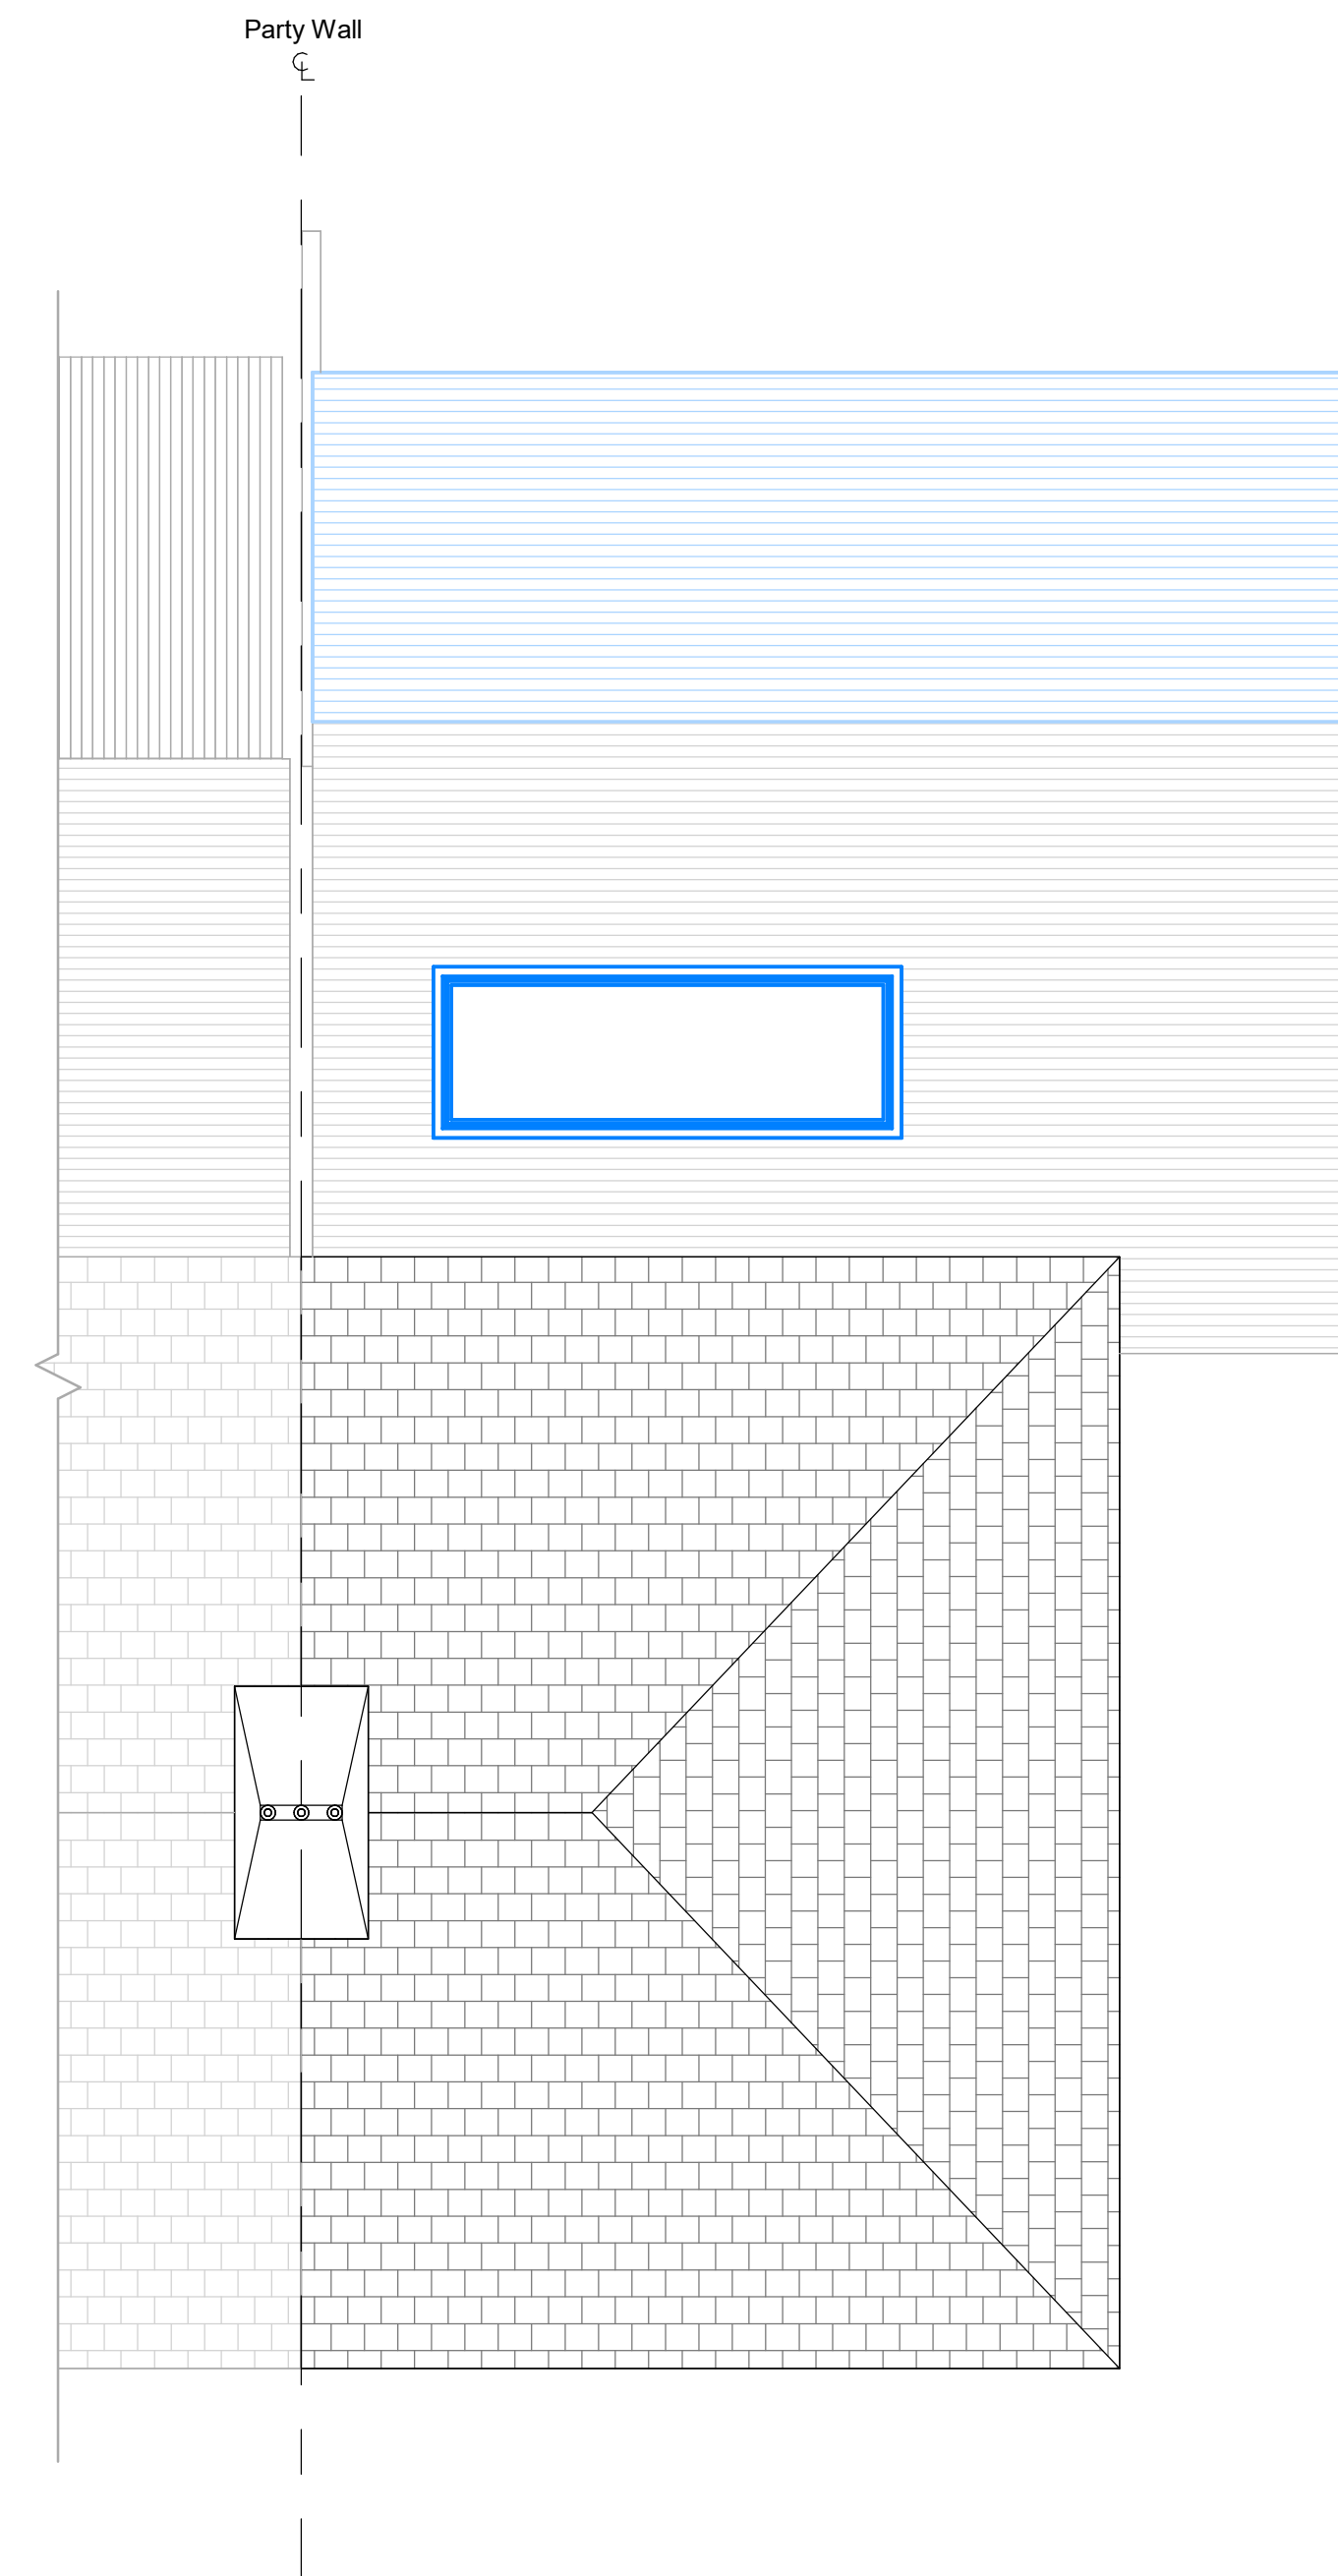


Proposed - Roof
1 : 50

GENERAL NOTE:
 * ALL DIMENSIONS ARE IN MILLIMETRE
 • DRAWING ONLY TO BE USED FOR PURPOSE OF PLANNING, TENDER/QUOTE.
 • DO NOT CONSTRUCT BEFORE PLANNING IS GRANTED.
 • CONTRACTOR AND SUPPLIER ARE RESPONSIBLE TO CARRY OUT SITE MEASURE.
 • ENSURE ALL WORKING DRAWING ARE APPROVED BY PLANNING & BUILDING CONTROL.
 • IT IS THE CLIENT RESPONSIBILITY TO ENSURE THAT A 'PARTY WALL AGREEMENT' IS IN PLACE IF REQUIRED.
 • DRAWINGS SHOULD NOT BE REPRODUCED WITHOUT PERMISSION FROM ARCHSTRUCT LTD.

DRAWING NOTE:
 • WHERE WORKS INVOLVE DEMOLITION TO ENSURE THAT ALL ELEMENTS OF THE BUILDING AND ADJOINING STRUCTURE ARE ACCOUNTED FOR AND THE ALL NECESSARY PROPPING AND TEMPORARY SUPPORTS ARE IN PLACE.
 • REQUEST A COPY OF THE PARTY WALL AWARD WHERE WORK AFFECT PARTY WALL OR INVOLVE EXCAVATION S WITHIN 3 METRES OF ADJOINING PROPERTIES.
 • ANY ALTERATIONS TO THESE DRAWINGS OR CHANGES EFFECT ON SITE DURING CONSTRUCTION COULD MATERIALLY AFFECT SIZES OF STRUCTURALLY MEMBERS THAT HAVE BEEN DESIGNED AND ADOPTED ON PLAN THE LATTER SHOULD BE BROUGHT TO THE NOTICE OF THE DESIGNER.
 • NO WORK APPERTAINING TO THE PLANS SHOULD BE CARRIED OUT UNTIL THE PLAN AND CALCULATIONS HAVE BEEN EXAMINED BY THE LOCAL AUTHORITY.
 • ANY WORK CARRIED OUT BEFORE SUCH APPROVAL IS OBTAINED IS SOLELY AT CONTRACTORS OR OWNERS RISK.

Rev	Description	Date
P1	Initial Issue	21/02/26



www.archstruct.co.uk
Email: info@archstruct.co.uk
Mob: 07306 883 883

CLIENT
Amanprit Bassi

PROJECT
18 Dunbar Close, Hayes UB4 0DF


TITLE
Proposed Plans


DRAWN BY HA	CHECKED BY HS	DATE 21/02/2026
----------------	------------------	--------------------

SCALE (@ A1)
1 : 50


PROJECT NUMBER
A-60

DRAWING NUMBER A103	REV P1
------------------------	-----------

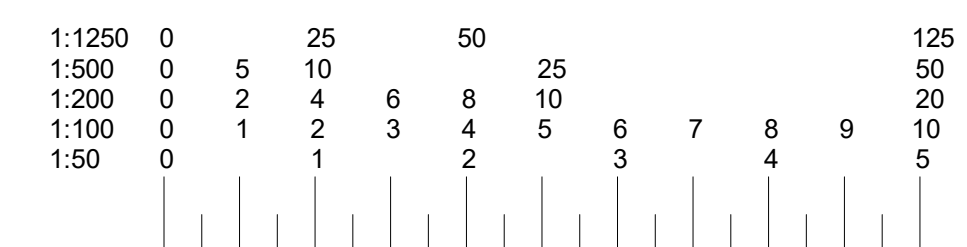


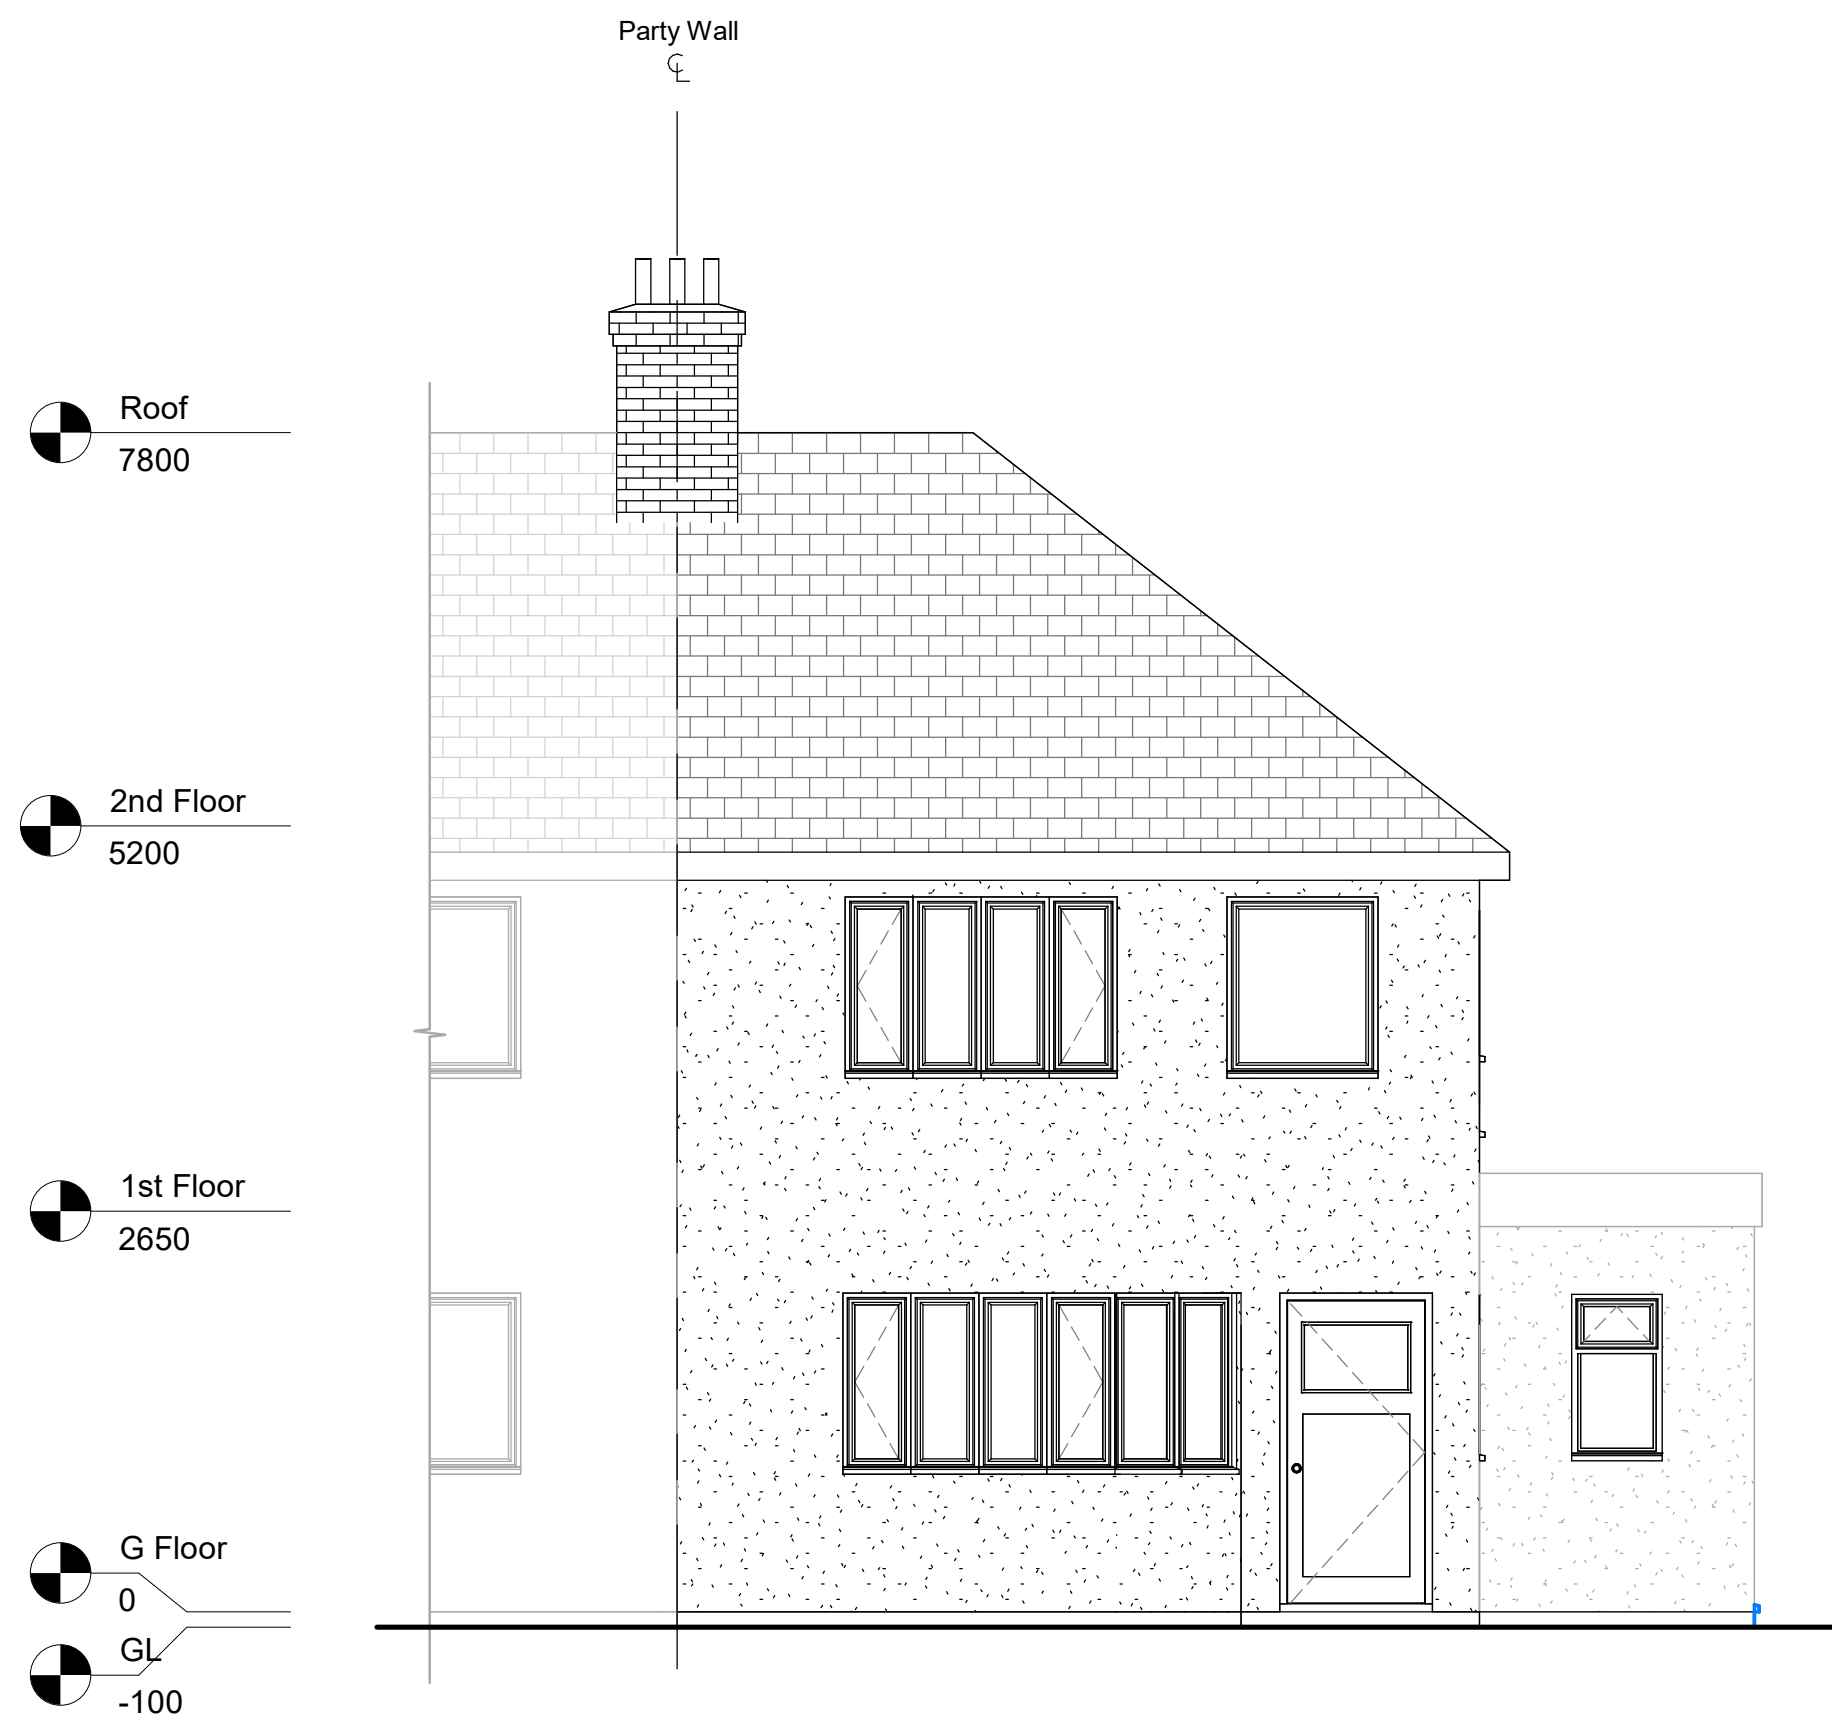

Proposed Front Elevation
1 : 50

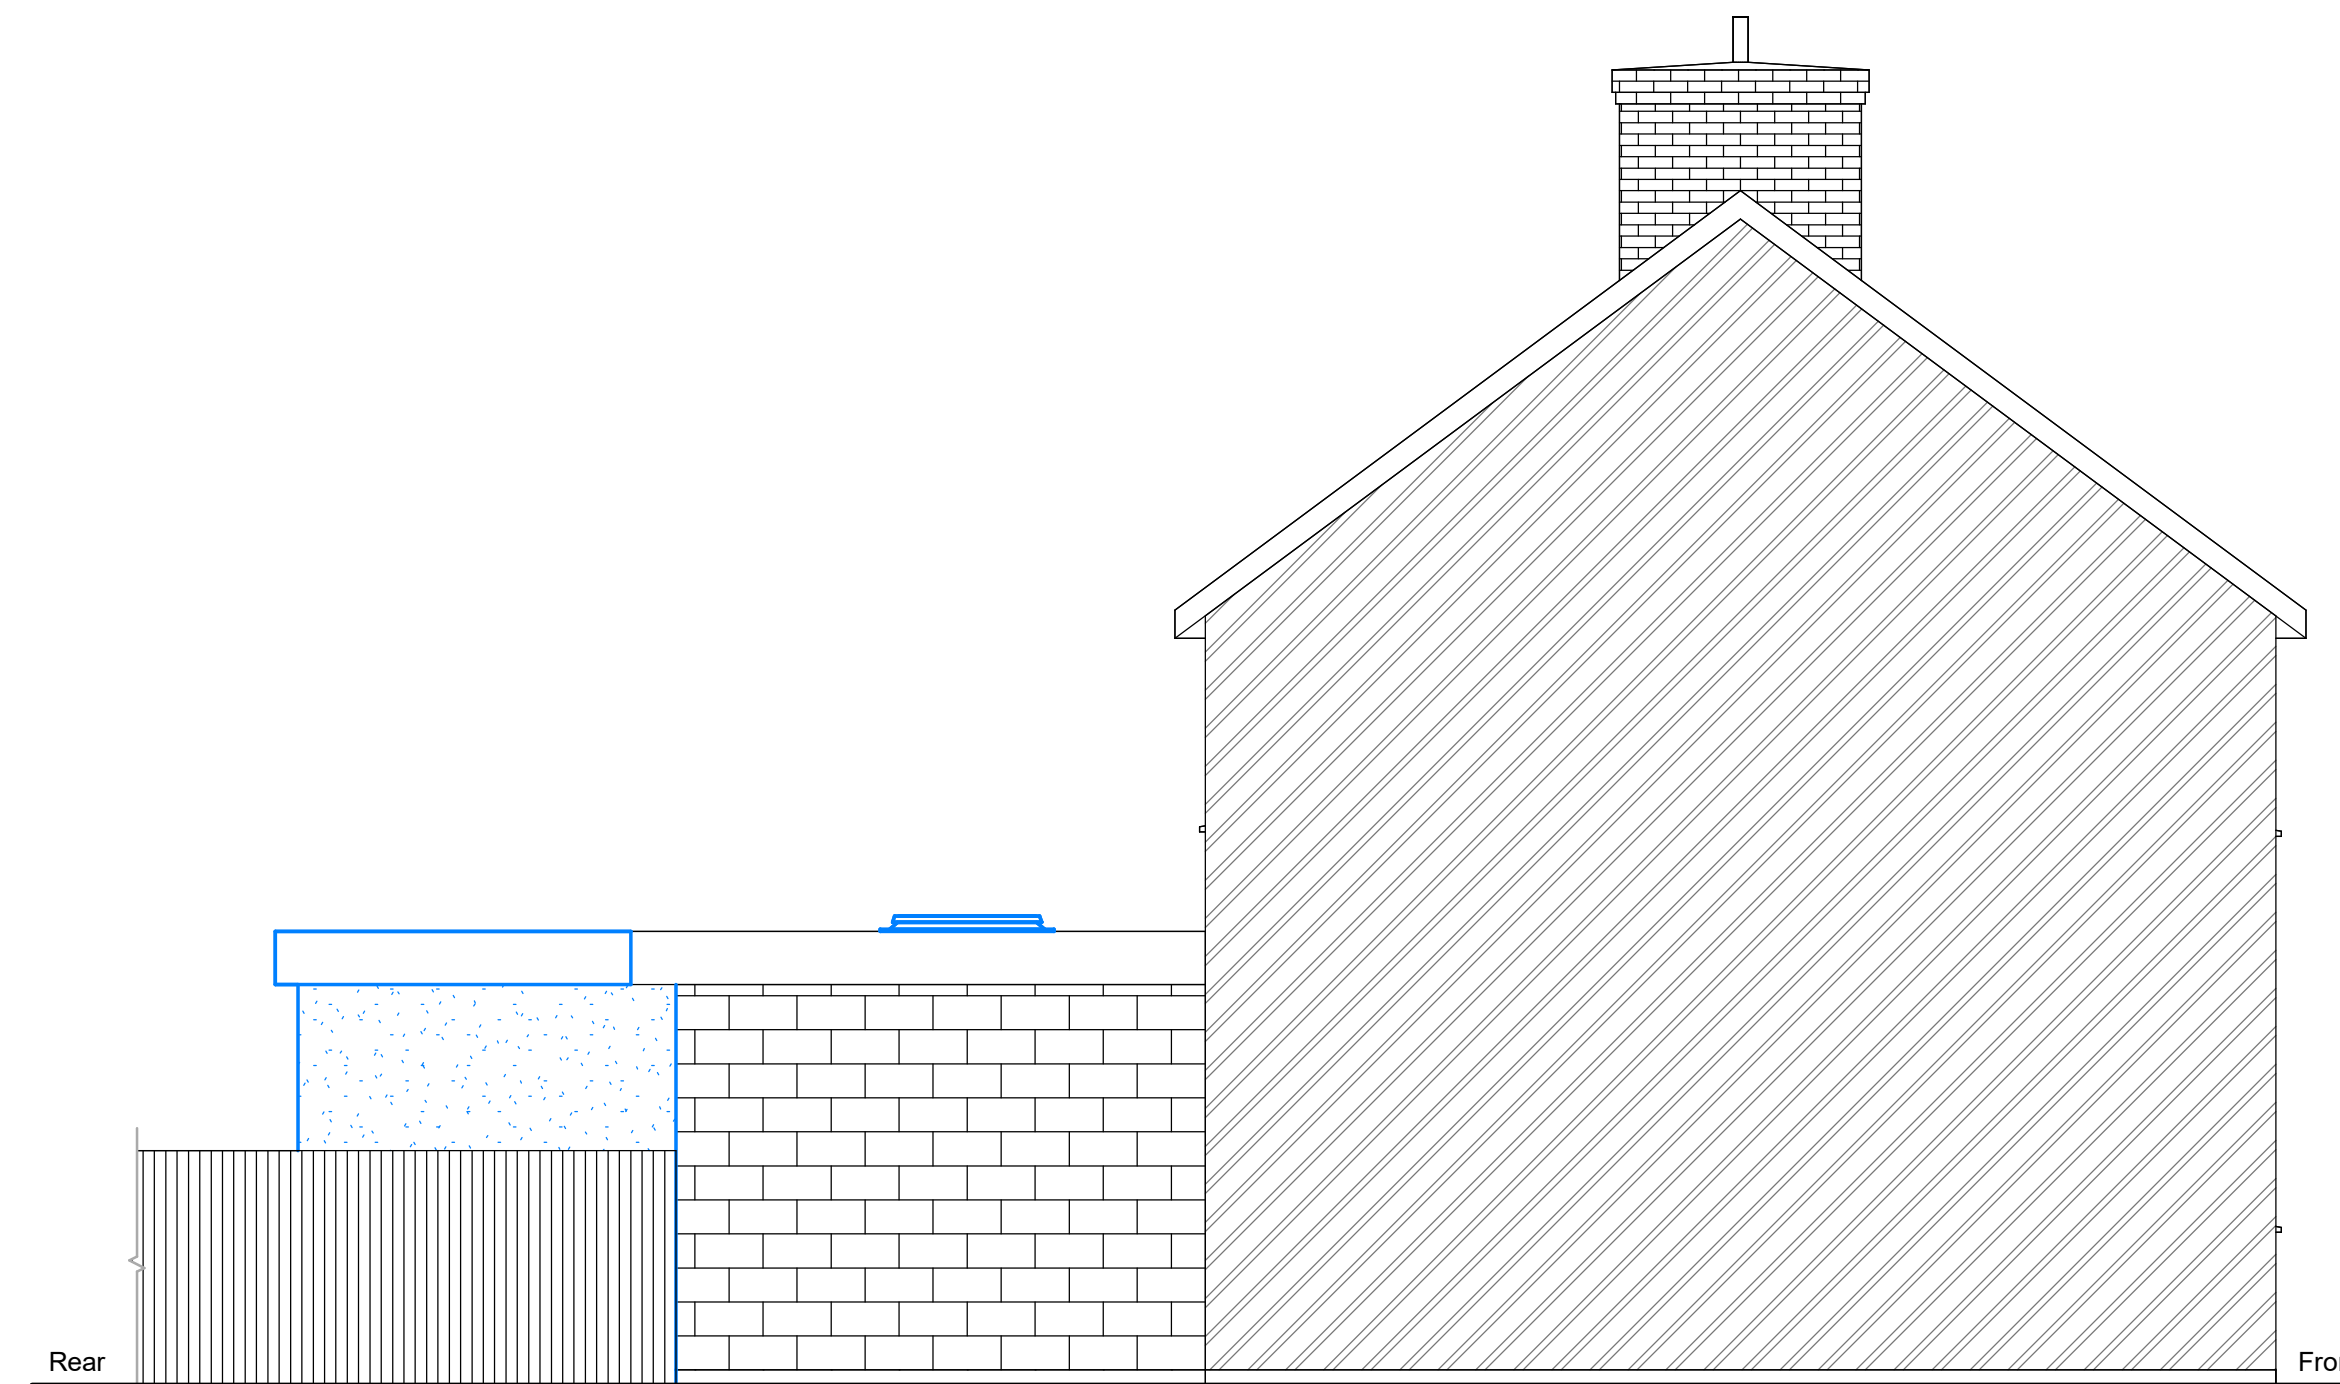


Proposed Flank Elevation
1 : 50

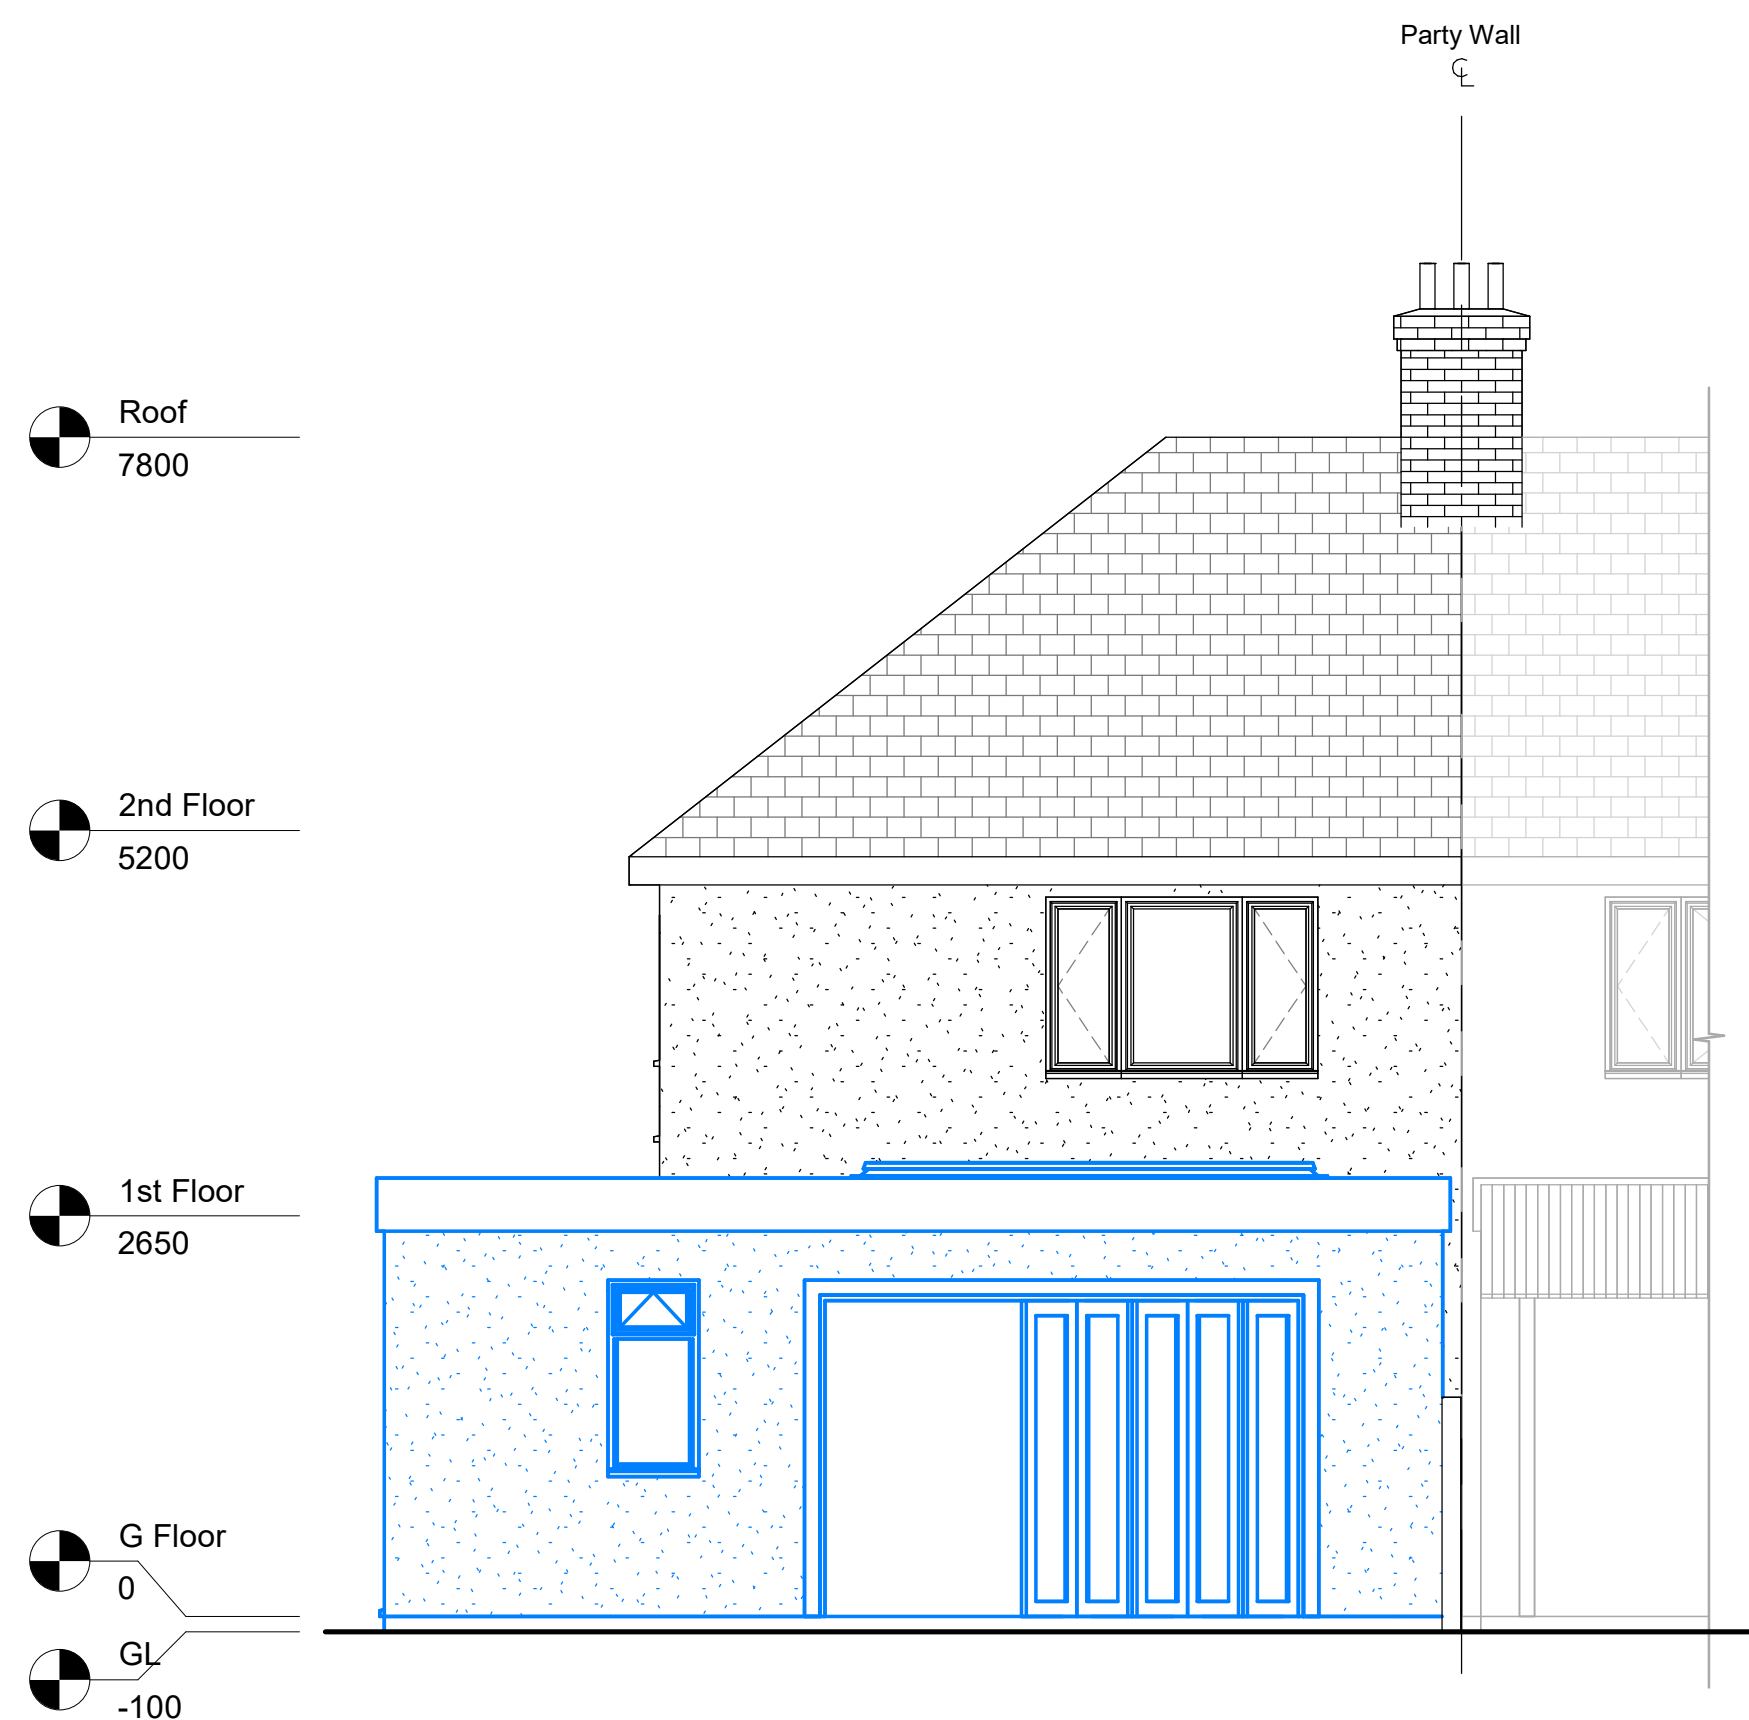

Proposed Rear Elevation
1 : 50




Proposed Side Elevation
1 : 50

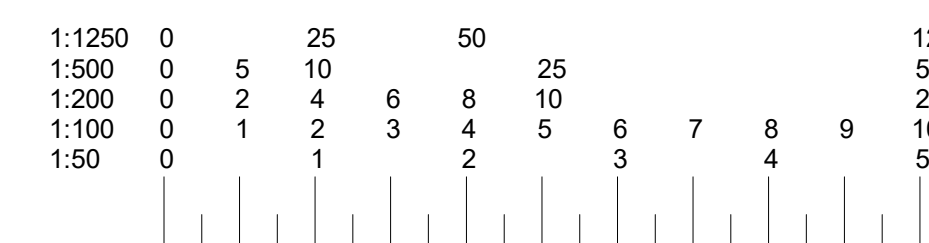

GENERAL NOTE:
 * ALL DIMENSIONS ARE IN MILLIMETRE
 • DRAWING ONLY TO BE USED FOR PURPOSE OF PLANNING, TENDER/QUOTE.
 • DO NOT CONSTRUCT BEFORE PLANNING IS GRANTED.
 • CONTRACTOR AND SUPPLIER ARE RESPONSIBLE TO CARRY OUT SITE MEASURE.
 • ENSURE ALL WORKING DRAWING ARE APPROVED BY PLANNING & BUILDING CONTROL.
 • IT IS THE CLIENT RESPONSIBILITY TO ENSURE THAT A 'PARTY WALL AGREEMENT' IS IN PLACE IF REQUIRED.
 • DRAWINGS SHOULD NOT BE REPRODUCED WITHOUT PERMISSION FROM ARCHSTRUCT LTD.

DRAWING NOTE:
 • WHERE WORKS INVOLVE DEMOLITION TO ENSURE THAT ALL ELEMENTS OF THE BUILDING AND ADJOINING STRUCTURE ARE ACCOUNTED FOR AND THE ALL NECESSARY PROPPING AND TEMPORARY SUPPORTS ARE IN PLACE.
 • REQUEST A COPY OF THE PARTY WALL AWARD WHERE WORK AFFECT PARTY WALL OR INVOLVE EXCAVATION S WITHIN 3 METRES OF ADJOINING PROPERTIES.
 • ANY ALTERATIONS TO THESE DRAWINGS OR CHANGES EFFECT ON SITE DURING CONSTRUCTION COULD MATERIALLY AFFECT SIZES OF STRUCTURALLY MEMBERS THAT HAVE BEEN DESIGNED AND ADOPTED ON PLAN THE LATTER SHOULD BE BROUGHT TO THE NOTICE OF THE DESIGNER.
 • NO WORK APPERTAINING TO THE PLANS SHOULD BE CARRIED OUT UNTIL THE PLAN AND CALCULATIONS HAVE BEEN EXAMINED BY THE LOCAL AUTHORITY.
 • ANY WORK CARRIED OUT BEFORE SUCH APPROVAL IS OBTAINED IS SOLELY AT CONTRACTORS OR OWNERS RISK.

Rev	Description	Date
P1	Initial Issue	21/02/26



www.archstruct.co.uk
 Email: info@archstruct.co.uk
 Mob: 07306 883 883


CLIENT
Amanprit Bassi

PROJECT
18 Dunbar Close, Hayes UB4 0DF


TITLE
Proposed Elevations

DRAWN BY HA	CHECKED BY HS	DATE 21/02/2026
SCALE (@ A1) 1 : 50		PROJECT NUMBER A-60


DRAWING NUMBER A104	REV P1
------------------------	-----------

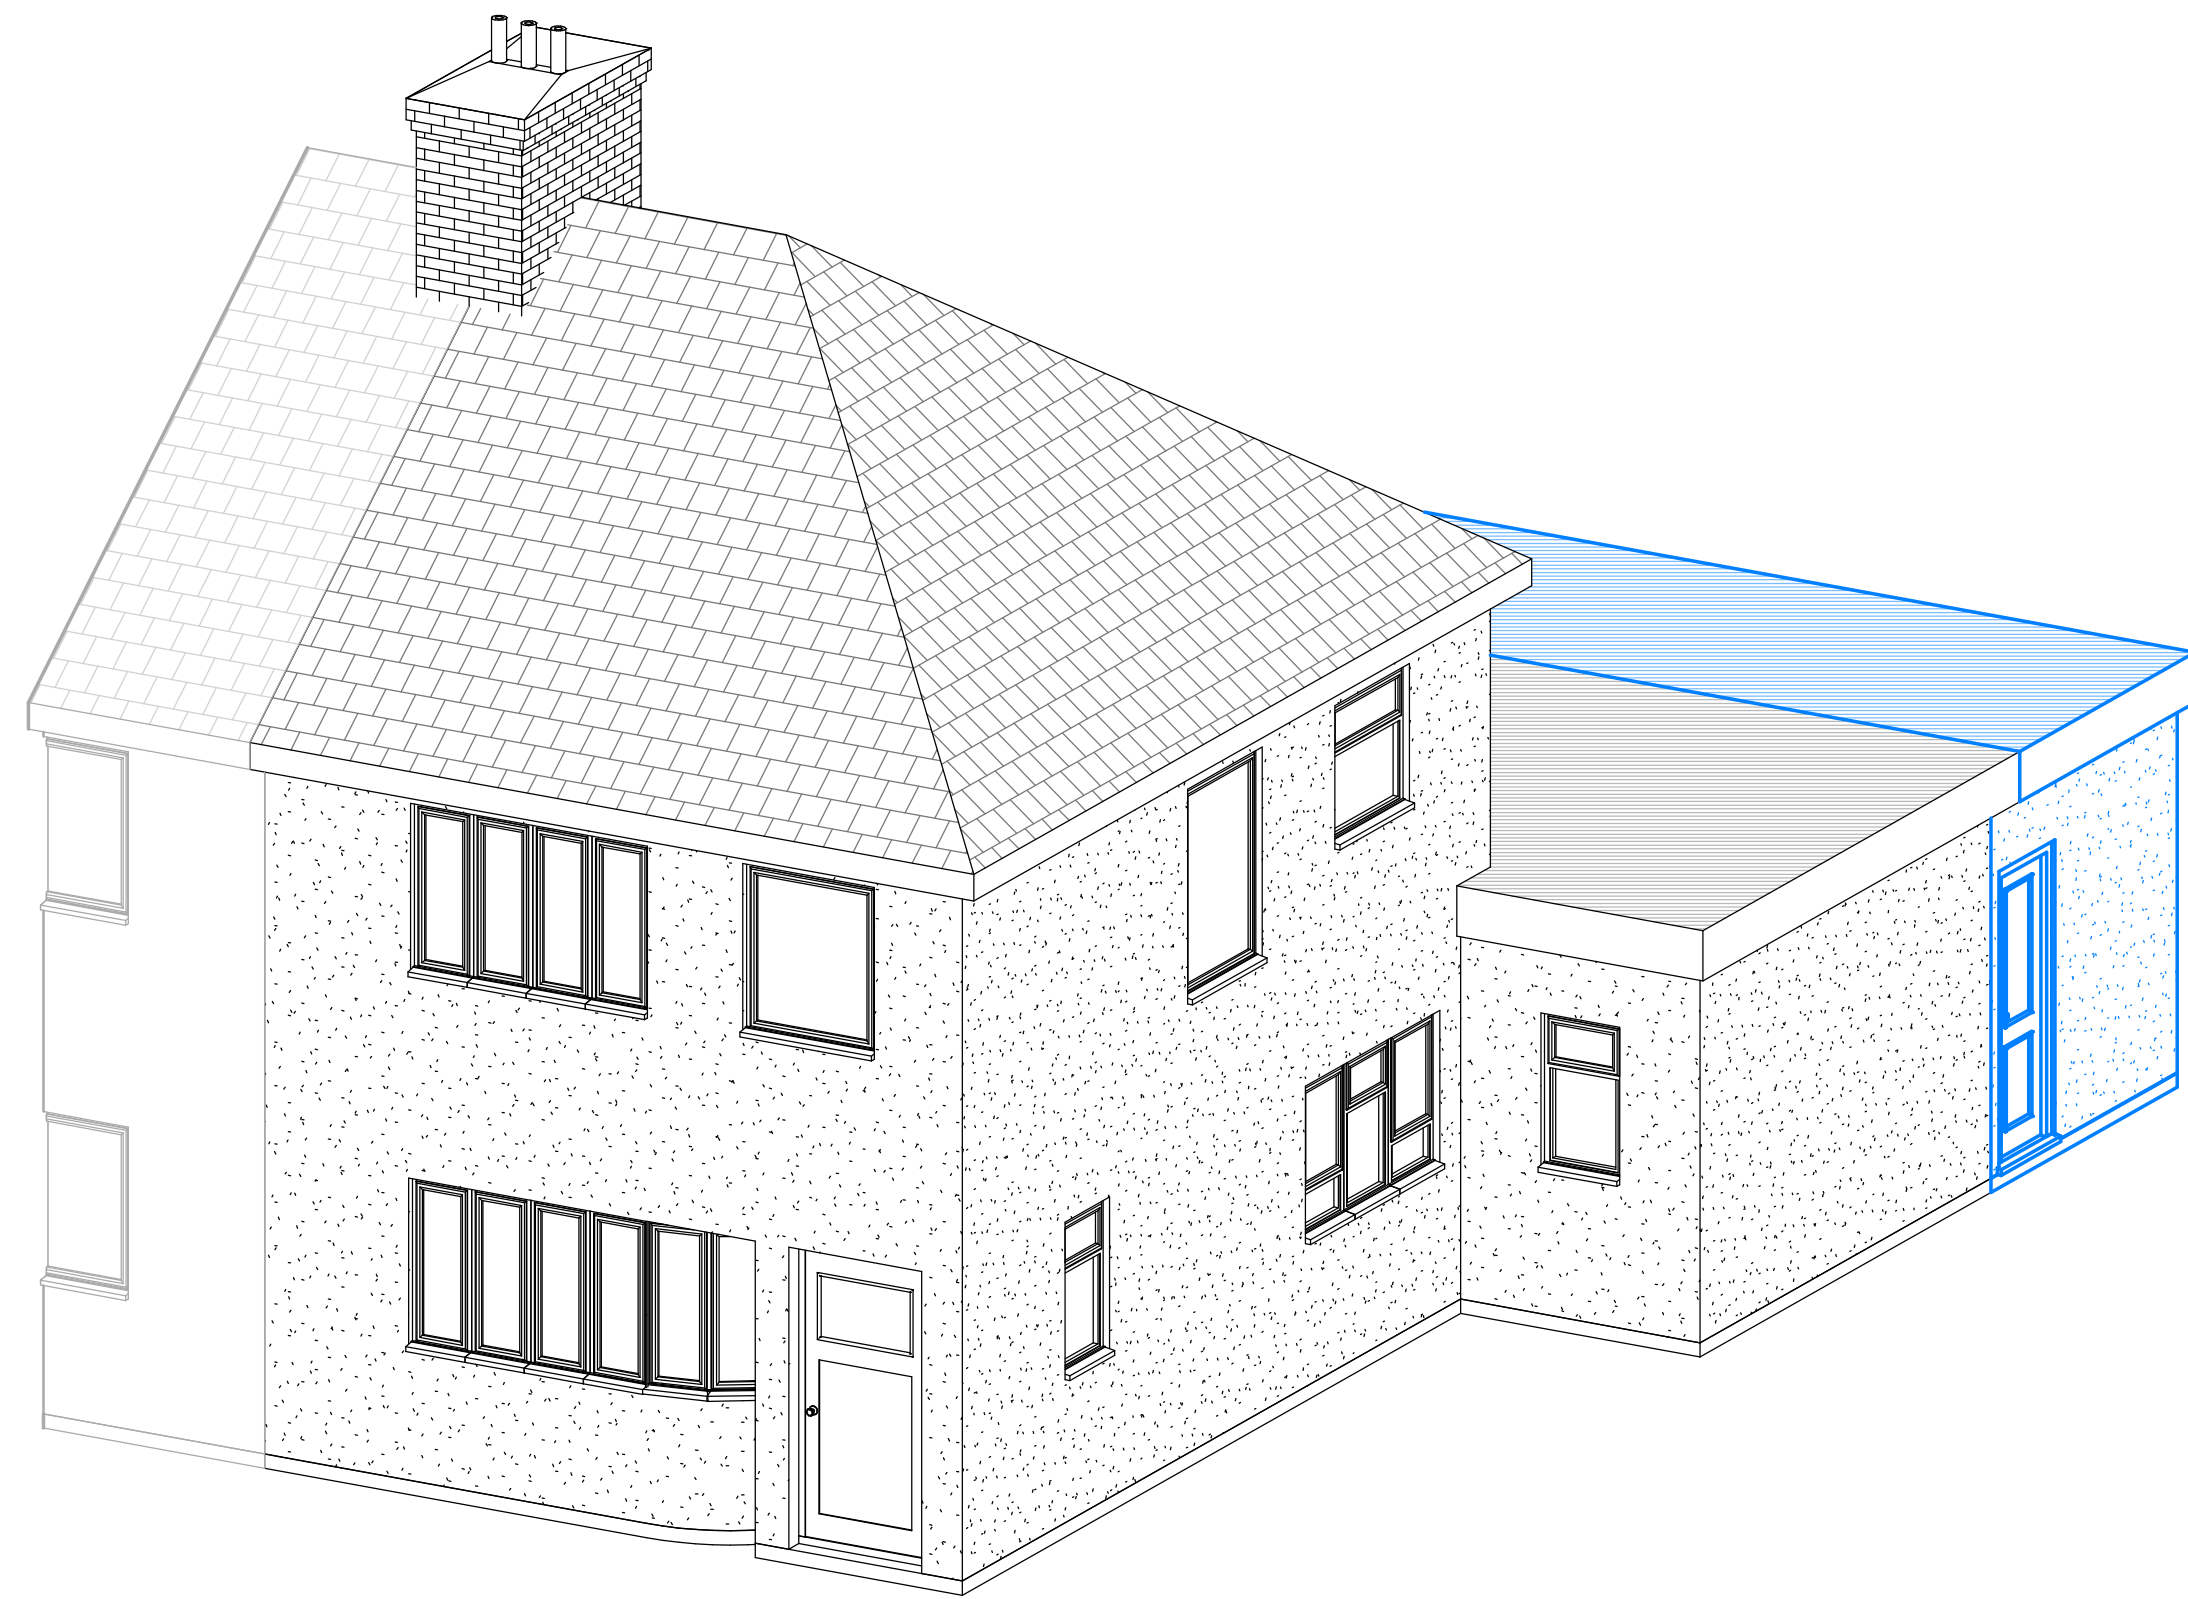


Proposed 3D View 1

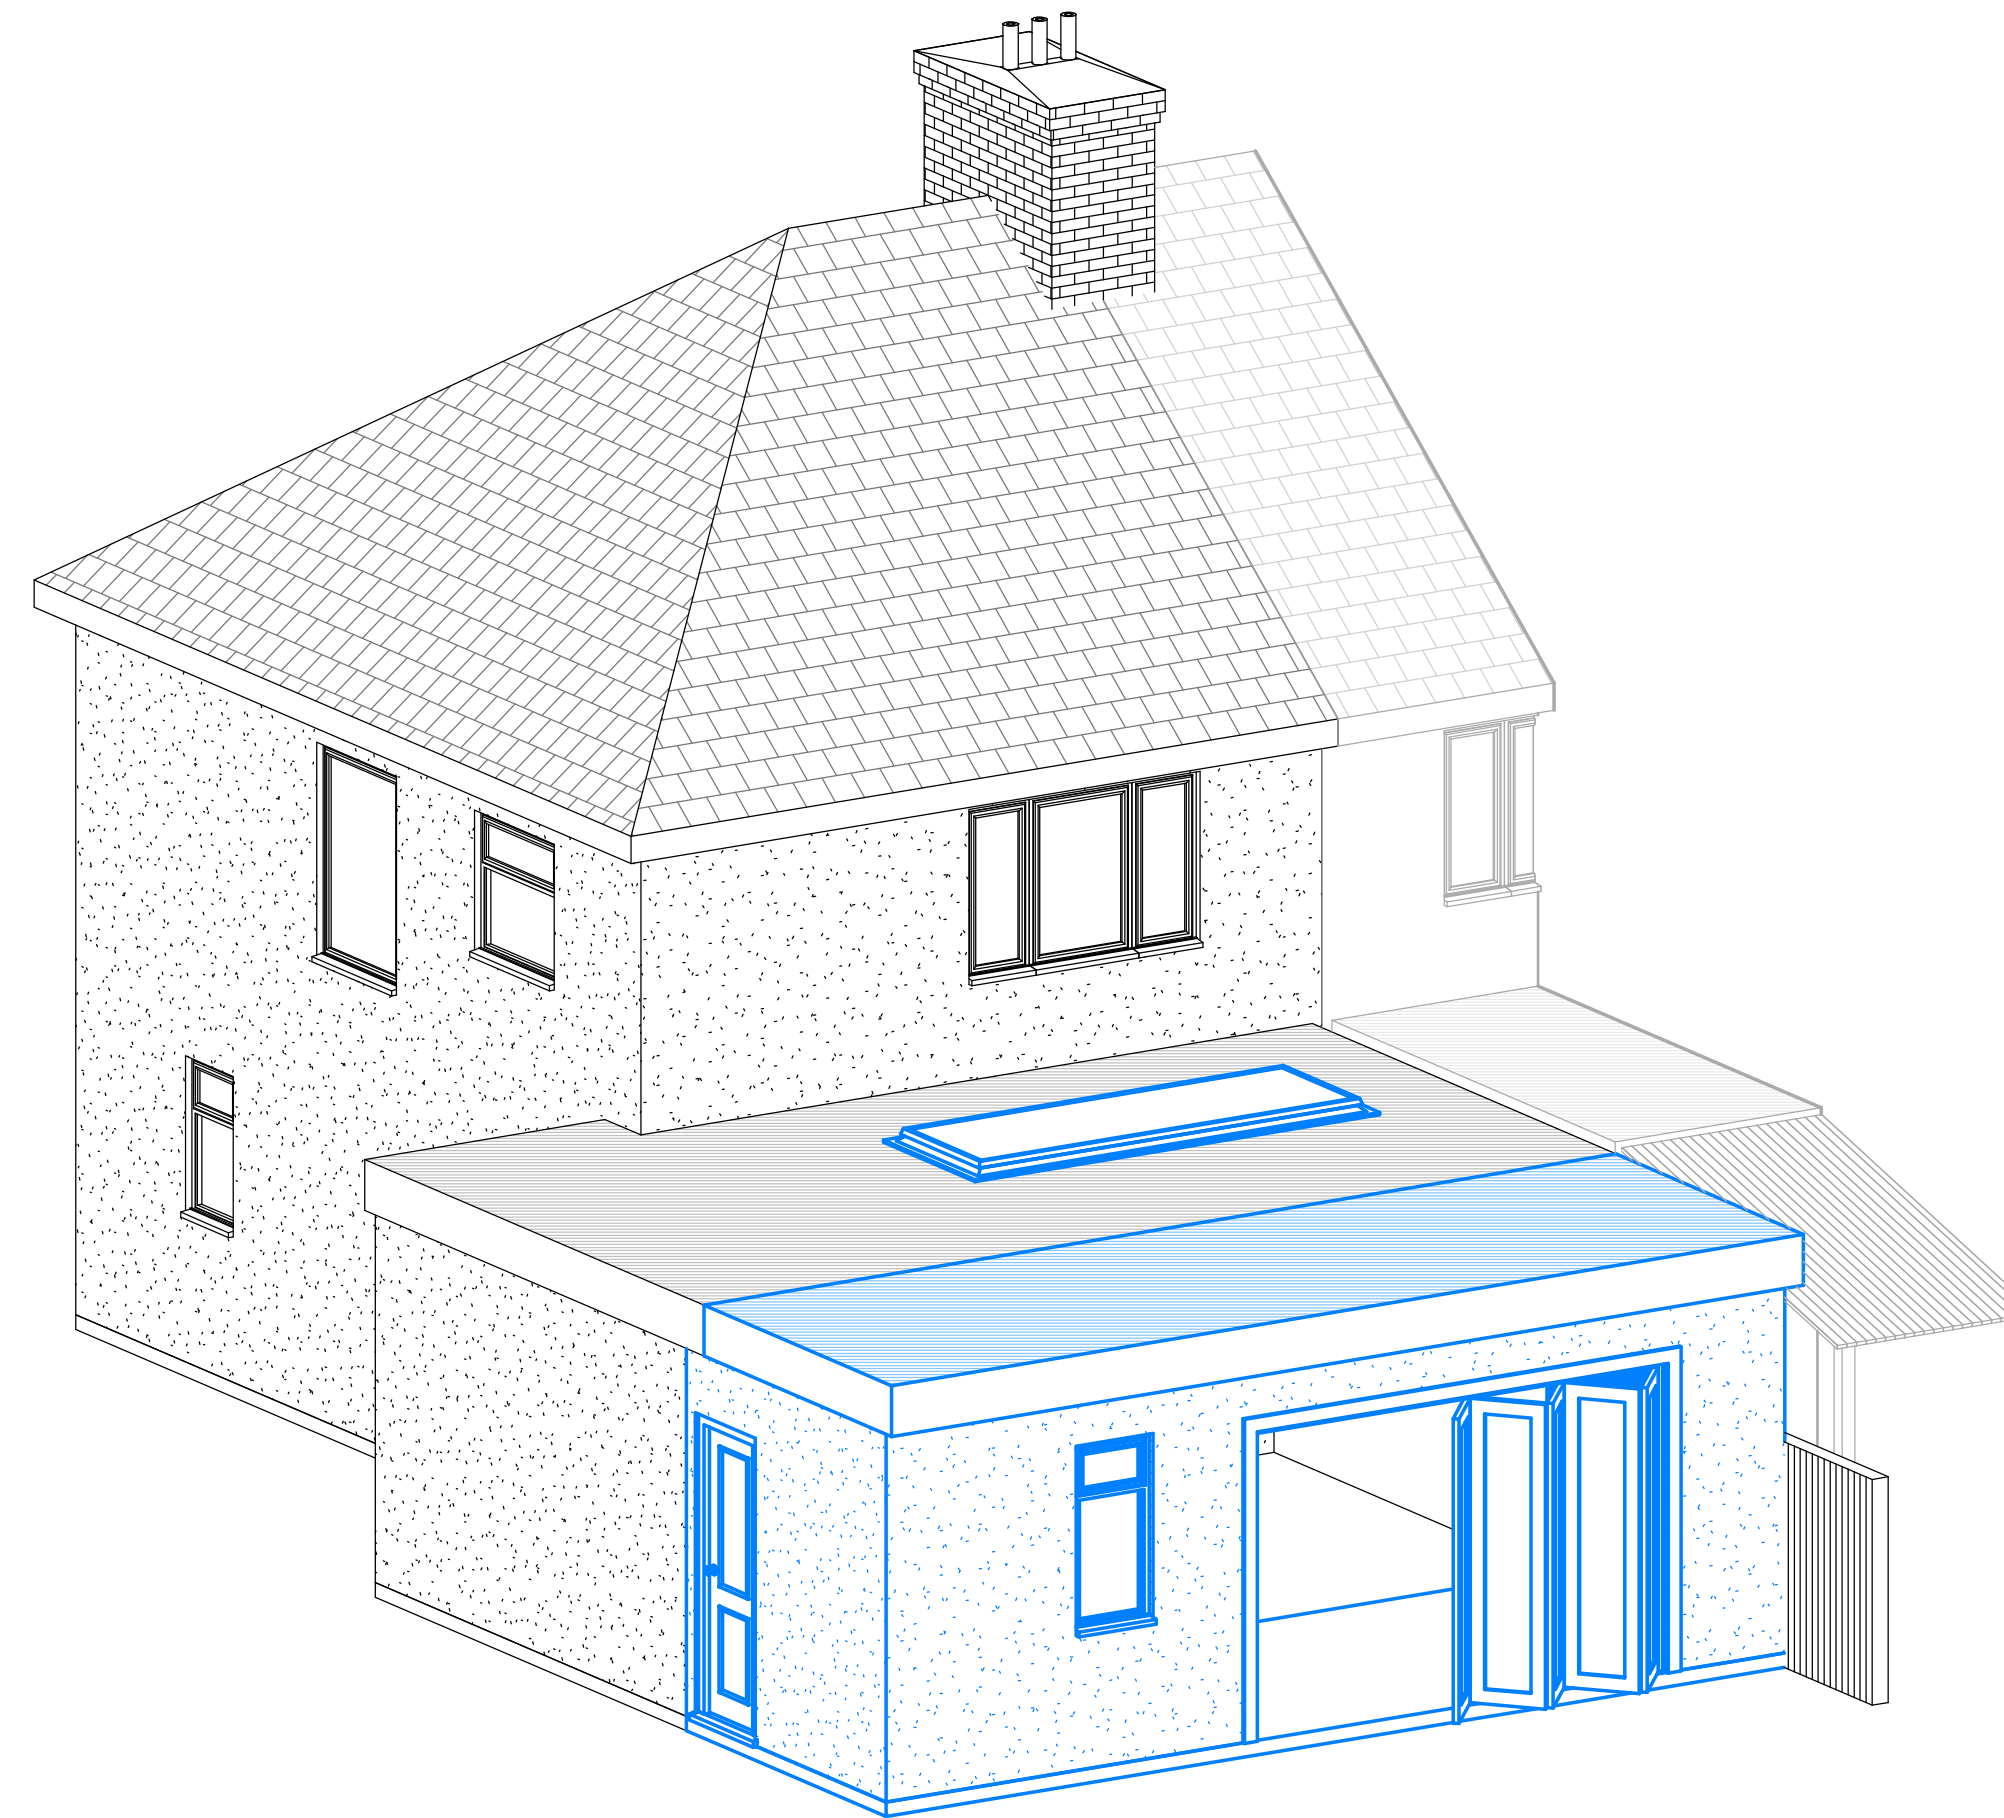


Proposed 3D View 2

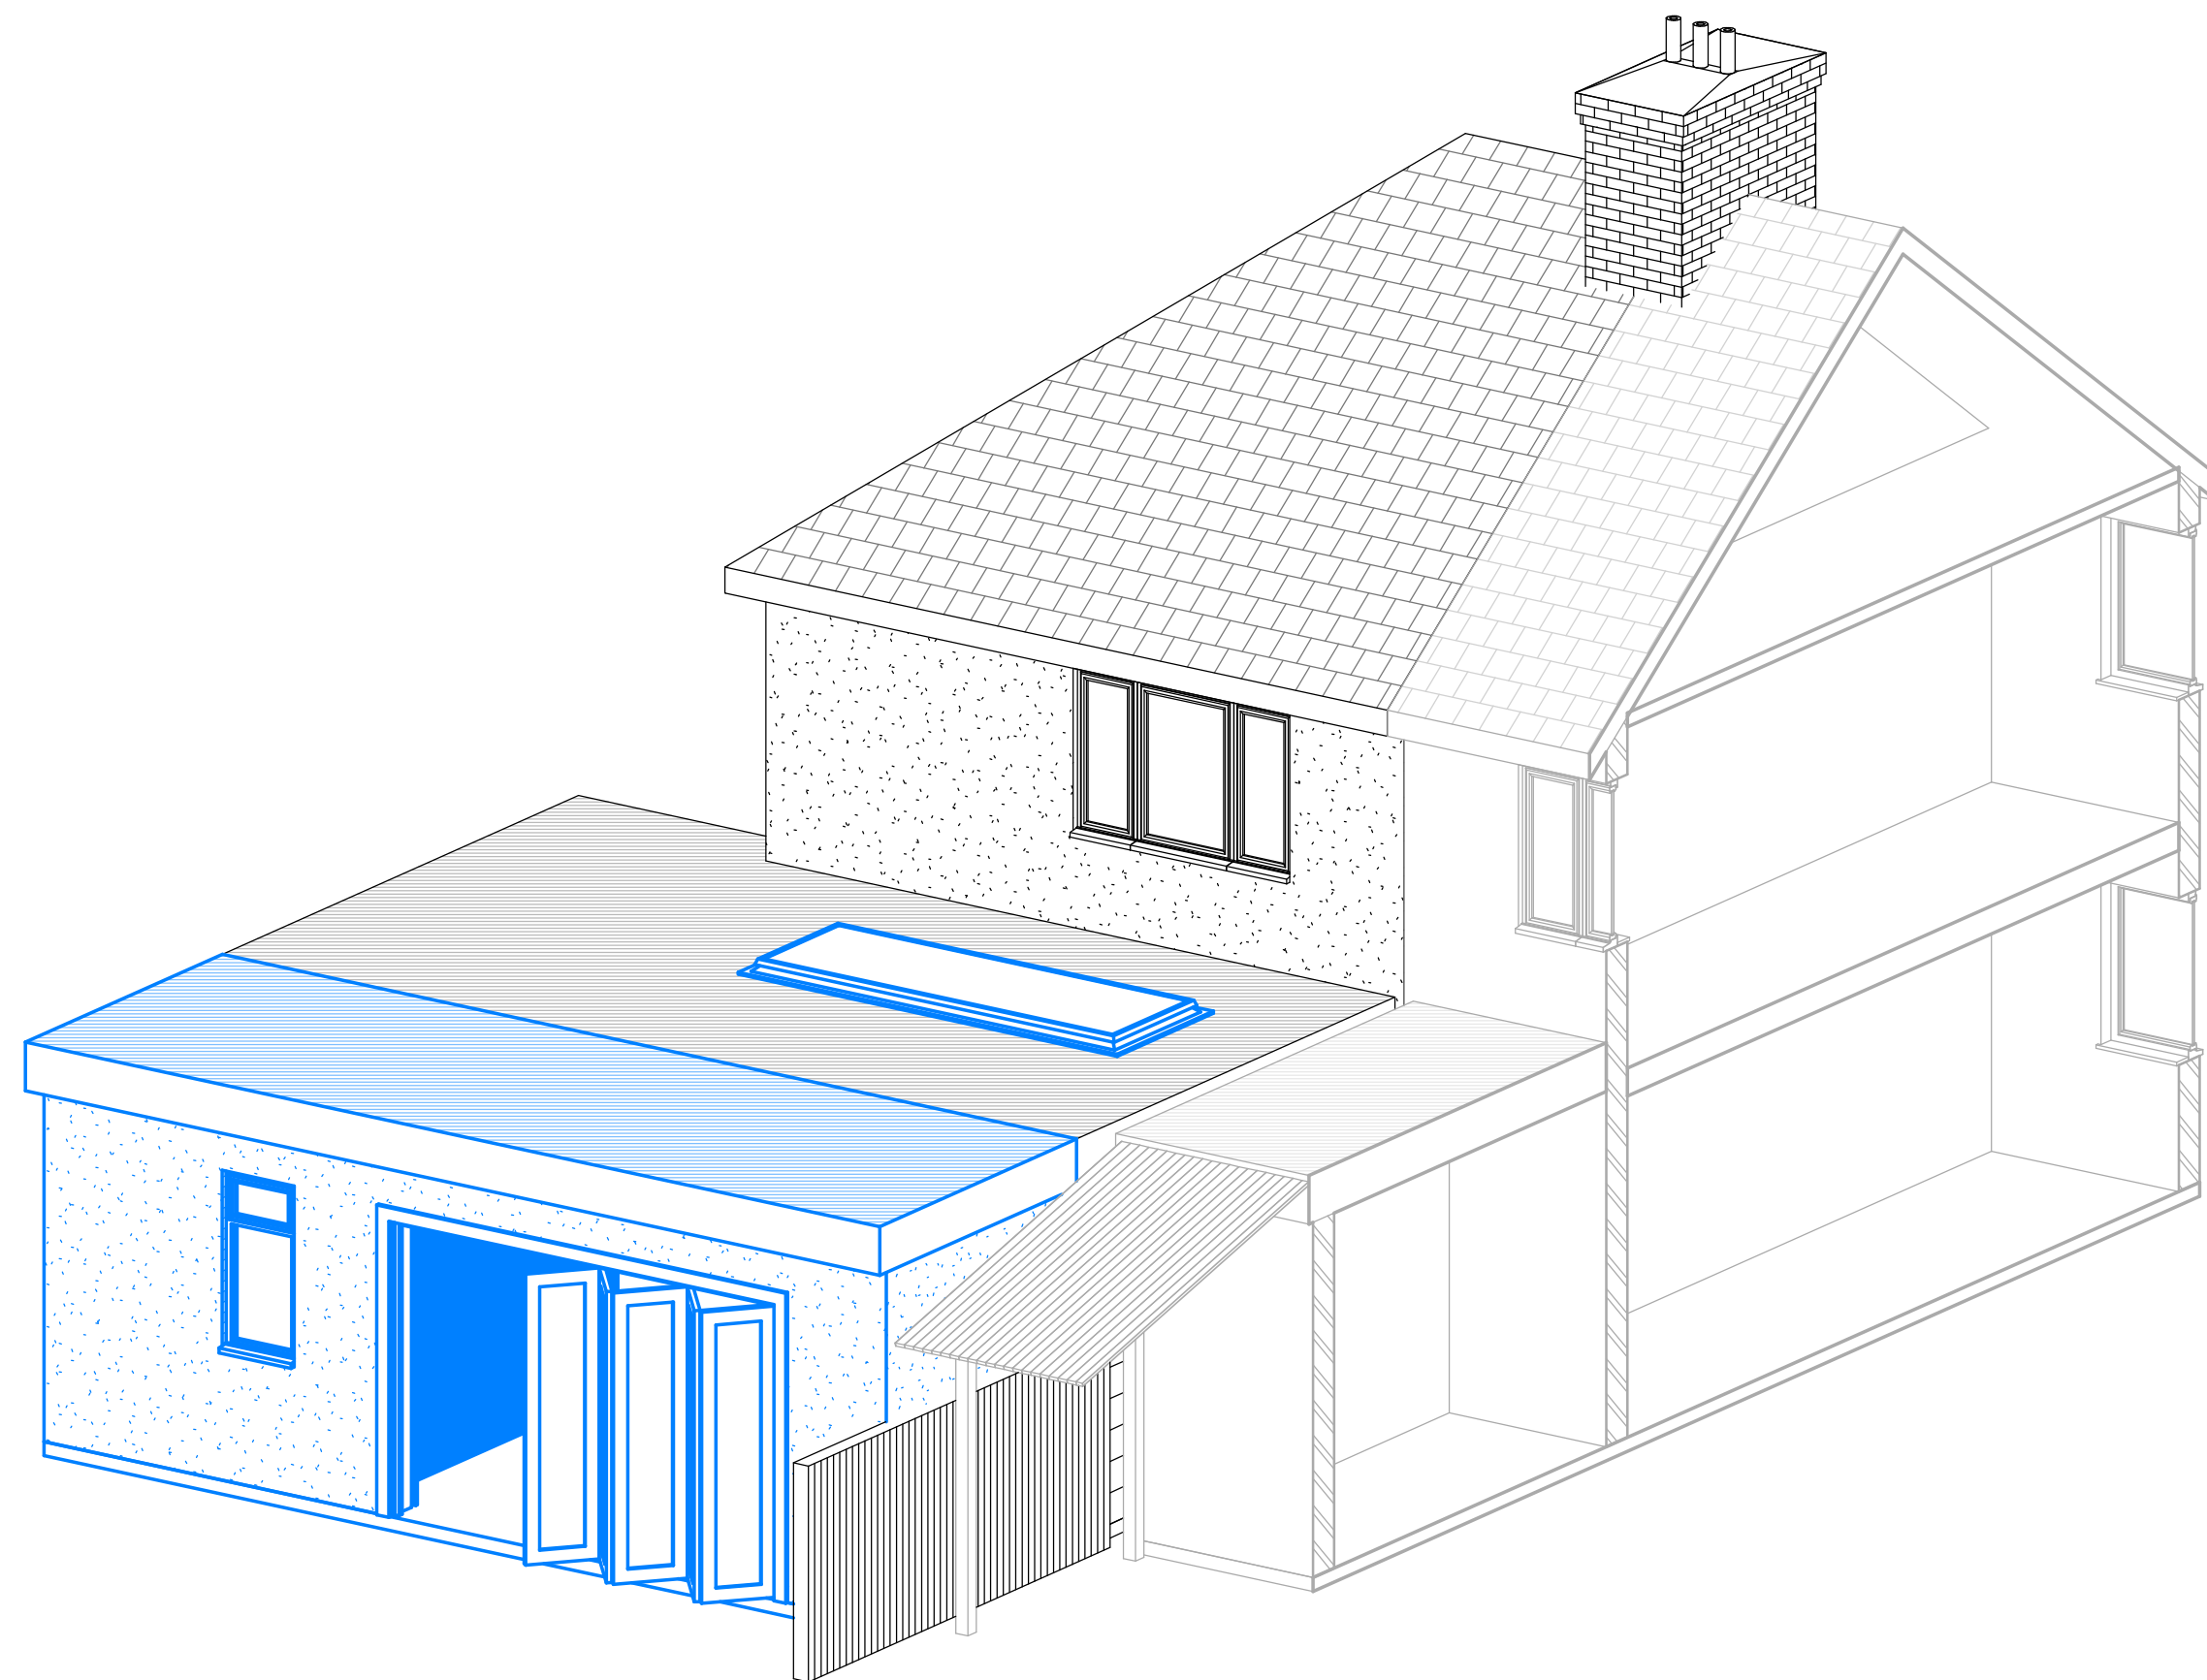

Proposed 3D View 3

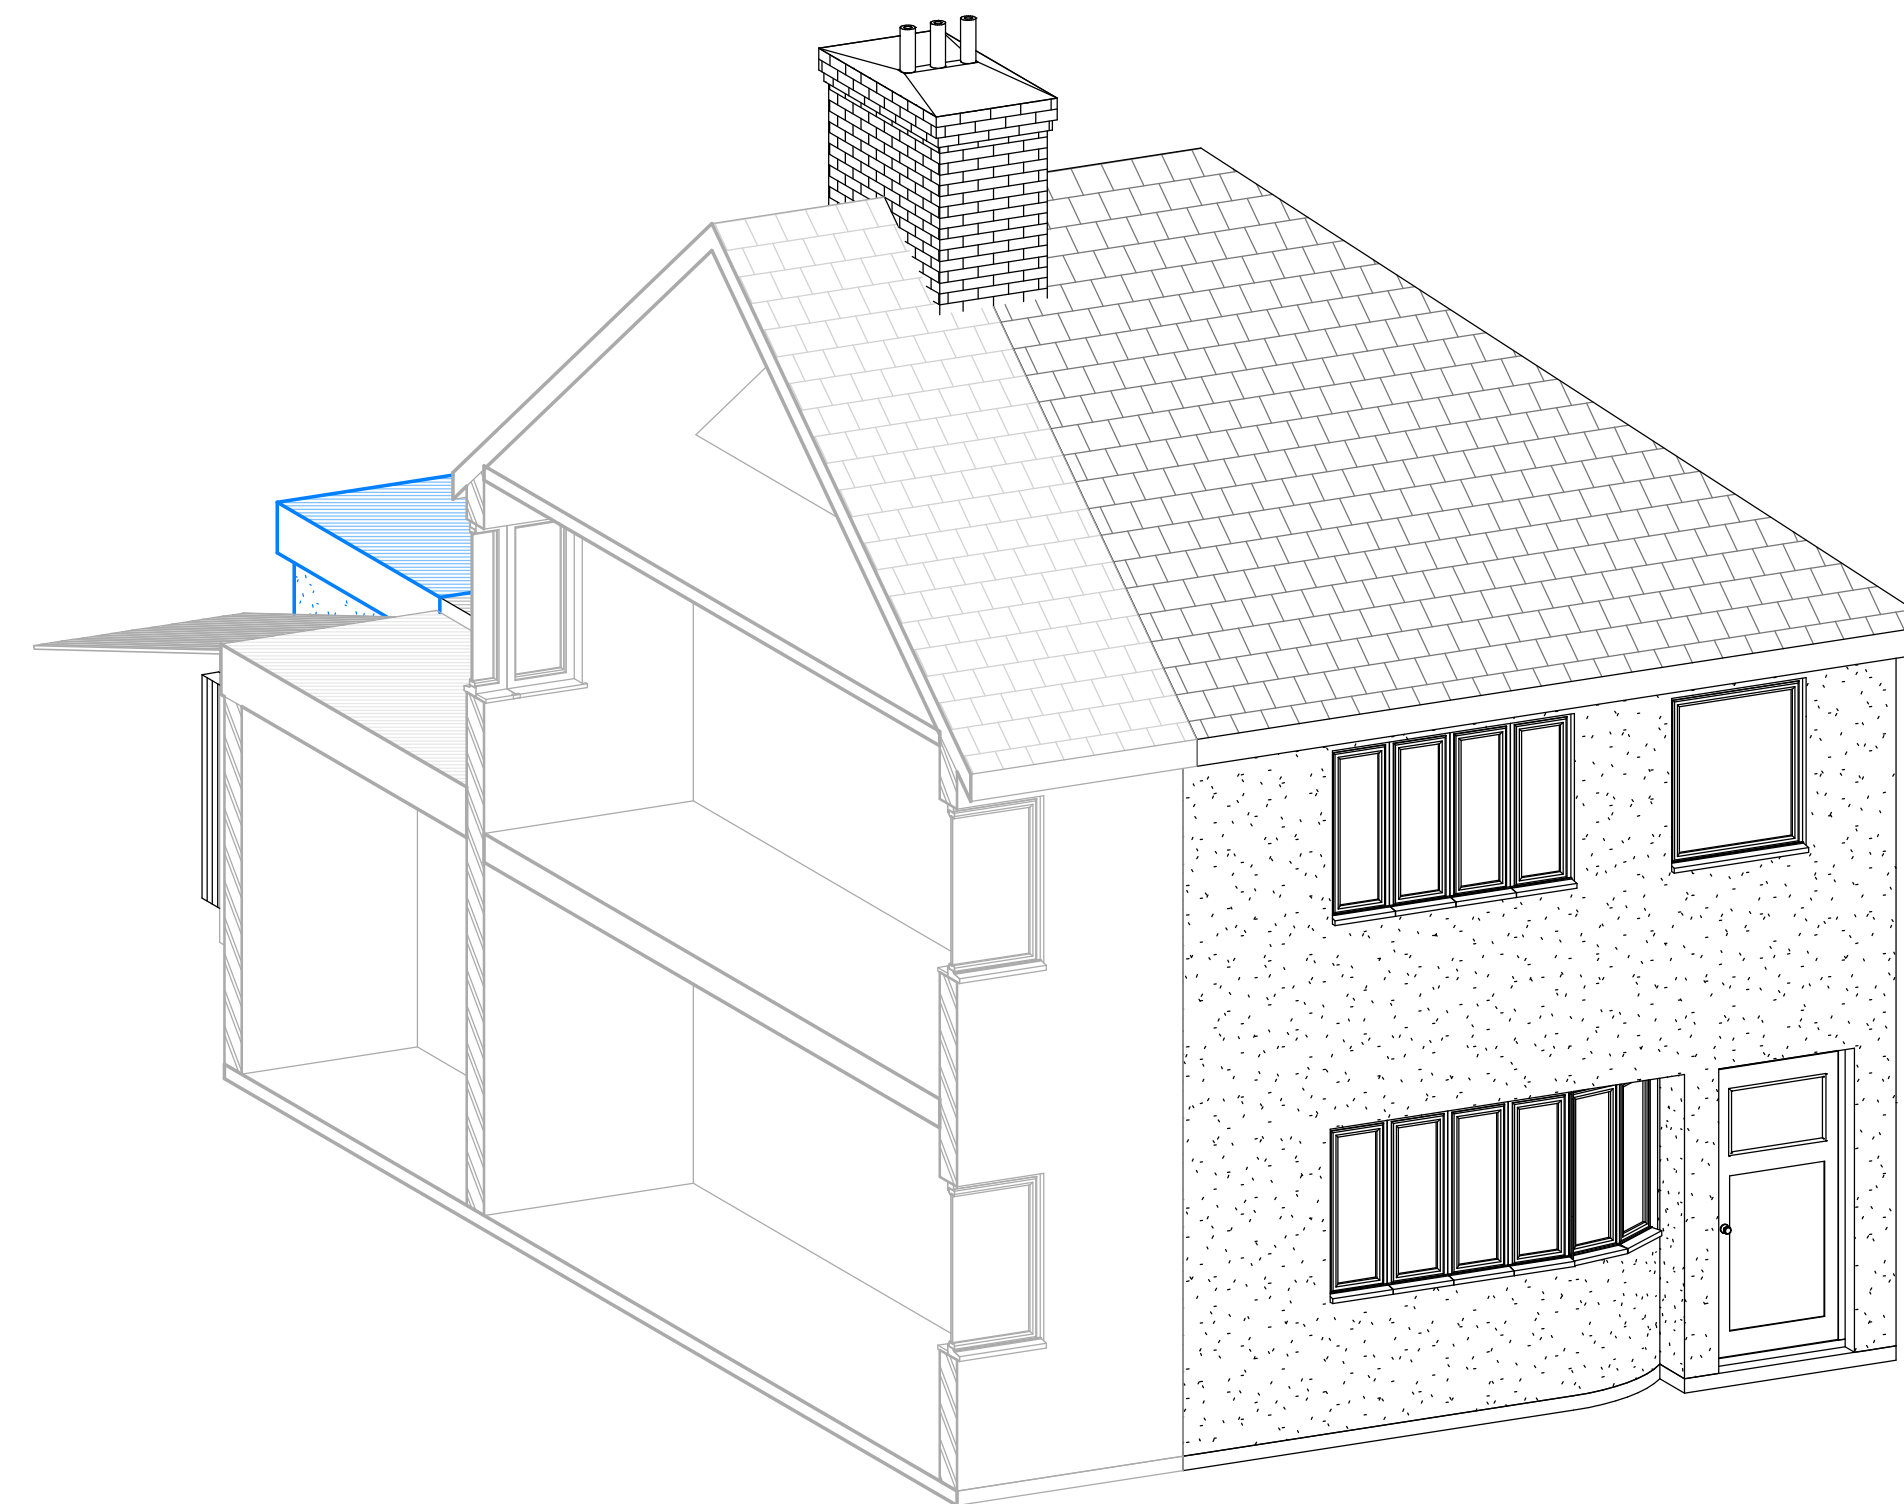


Proposed 3D View 4

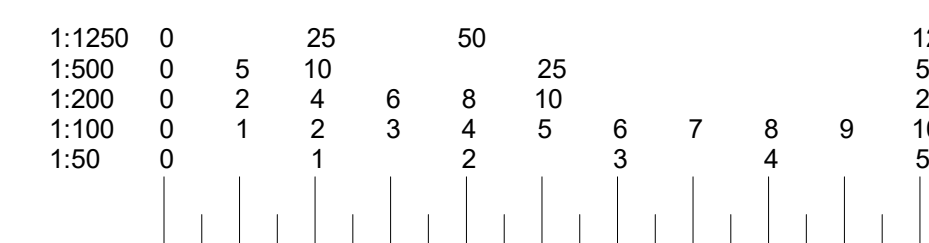

GENERAL NOTE:
 * ALL DIMENSIONS ARE IN MILLIMETRE
 • DRAWING ONLY TO BE USED FOR PURPOSE OF PLANNING, TENDER/QUOTE.
 • DO NOT CONSTRUCT BEFORE PLANNING IS GRANTED.
 • CONTRACTOR AND SUPPLIER ARE RESPONSIBLE TO CARRY OUT SITE MEASURE.
 • ENSURE ALL WORKING DRAWING ARE APPROVED BY PLANNING & BUILDING CONTROL.
 • IT IS THE CLIENT RESPONSIBILITY TO ENSURE THAT A 'PARTY WALL AGREEMENT' IS IN PLACE IF REQUIRED.
 • DRAWINGS SHOULD NOT BE REPRODUCED WITHOUT PERMISSION FROM ARCHSTRUCT LTD.

DRAWING NOTE:
 • WHERE WORKS INVOLVE DEMOLITION TO ENSURE THAT ALL ELEMENTS OF THE BUILDING AND ADJOINING STRUCTURE ARE ACCOUNTED FOR AND THE ALL NECESSARY PROPPING AND TEMPORARY SUPPORTS ARE IN PLACE.
 • REQUEST A COPY OF THE PARTY WALL AWARD WHERE WORK AFFECT PARTY WALL OR INVOLVE EXCAVATION S WITHIN 3 METRES OF ADJOINING PROPERTIES.
 • ANY ALTERATIONS TO THESE DRAWINGS OR CHANGES EFFECT ON SITE DURING CONSTRUCTION COULD MATERIALLY AFFECT SIZES OF STRUCTURALLY MEMBERS THAT HAVE BEEN DESIGNED AND ADOPTED ON PLAN THE LATTER SHOULD BE BROUGHT TO THE NOTICE OF THE DESIGNER.
 • NO WORK APPERTAINING TO THE PLANS SHOULD BE CARRIED OUT UNTIL THE PLAN AND CALCULATIONS HAVE BEEN EXAMINED BY THE LOCAL AUTHORITY.
 • ANY WORK CARRIED OUT BEFORE SUCH APPROVAL IS OBTAINED IS SOLELY AT CONTRACTORS OR OWNERS RISK.

Rev	Description	Date
P1	Initial Issue	21/02/26



www.archstruct.co.uk
 Email: info@archstruct.co.uk
 Mob: 07306 883 883

CLIENT
Amanprit Bassi

PROJECT
18 Dunbar Close, Hayes UB4 0DF

TITLE
Proposed 3D Views

DRAWN BY HA	CHECKED BY HS	DATE 21/02/2026
SCALE (@ A1)		PROJECT NUMBER A-60
DRAWING NUMBER A105		REV P1