



EXISTING SIDE ELEVATION

SCALE 1:100

EXISTING REAR ELEVATION


SCALE 1:100

EXISTING SIDE ELEVATION


SCALE 1:100

EXISTING FRONT ELEVATION

SCALE 1:100

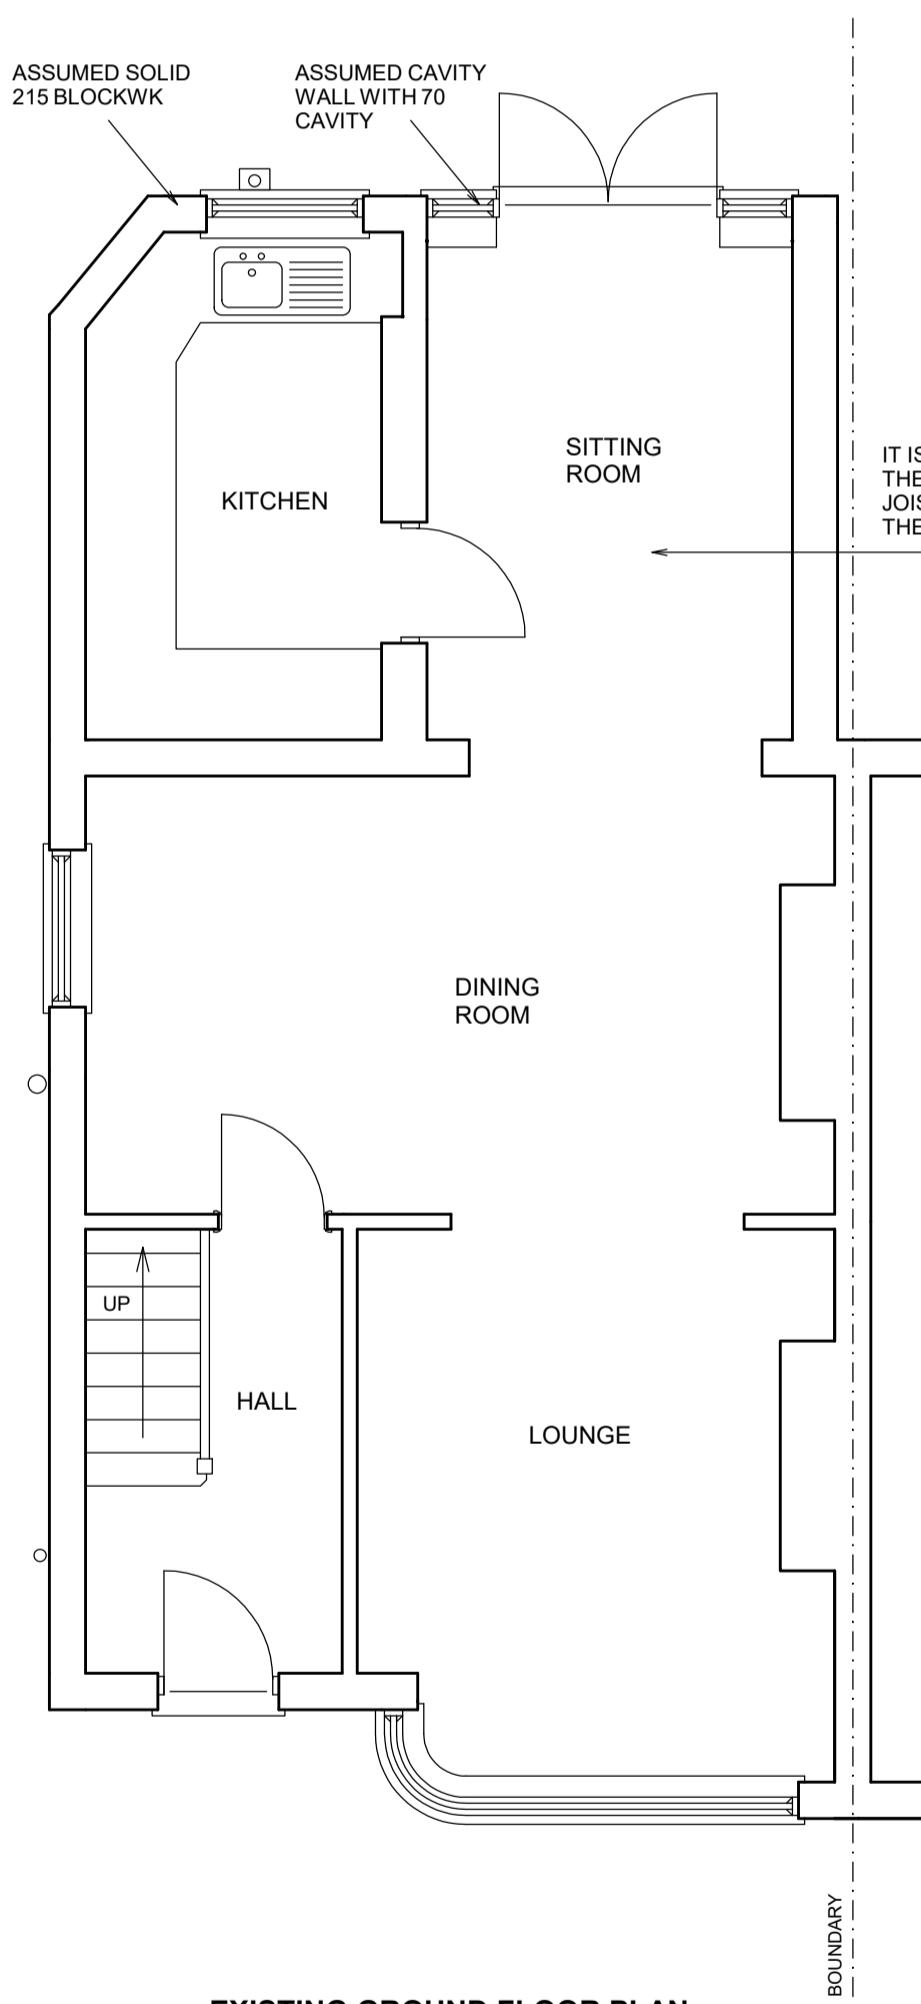

EXISTING GROUND FLOOR PLAN

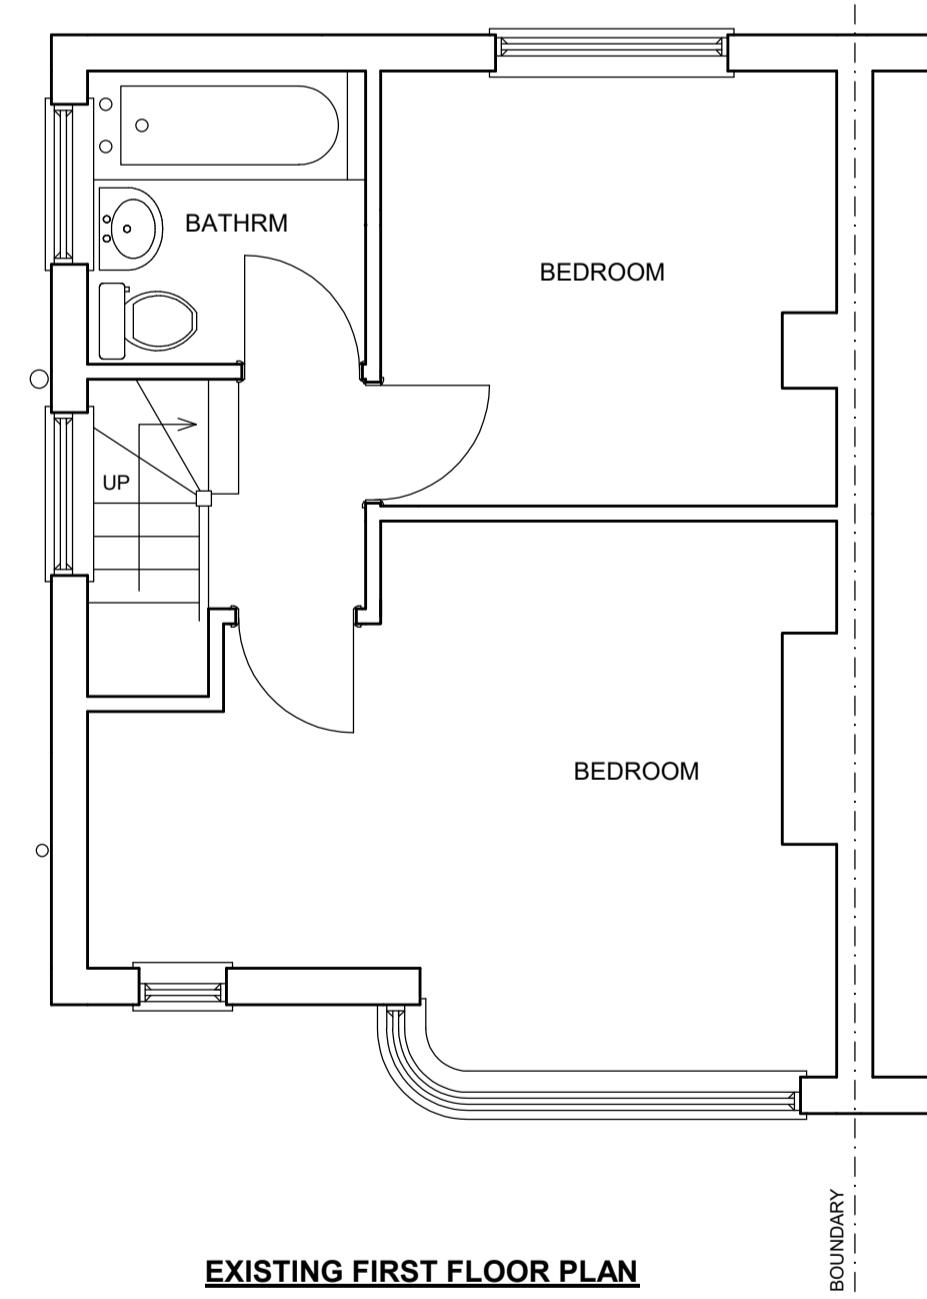

EXISTING FIRST FLOOR PLAN

10.00 METRES @ 1:100

5.00 METRES @ 1:50