

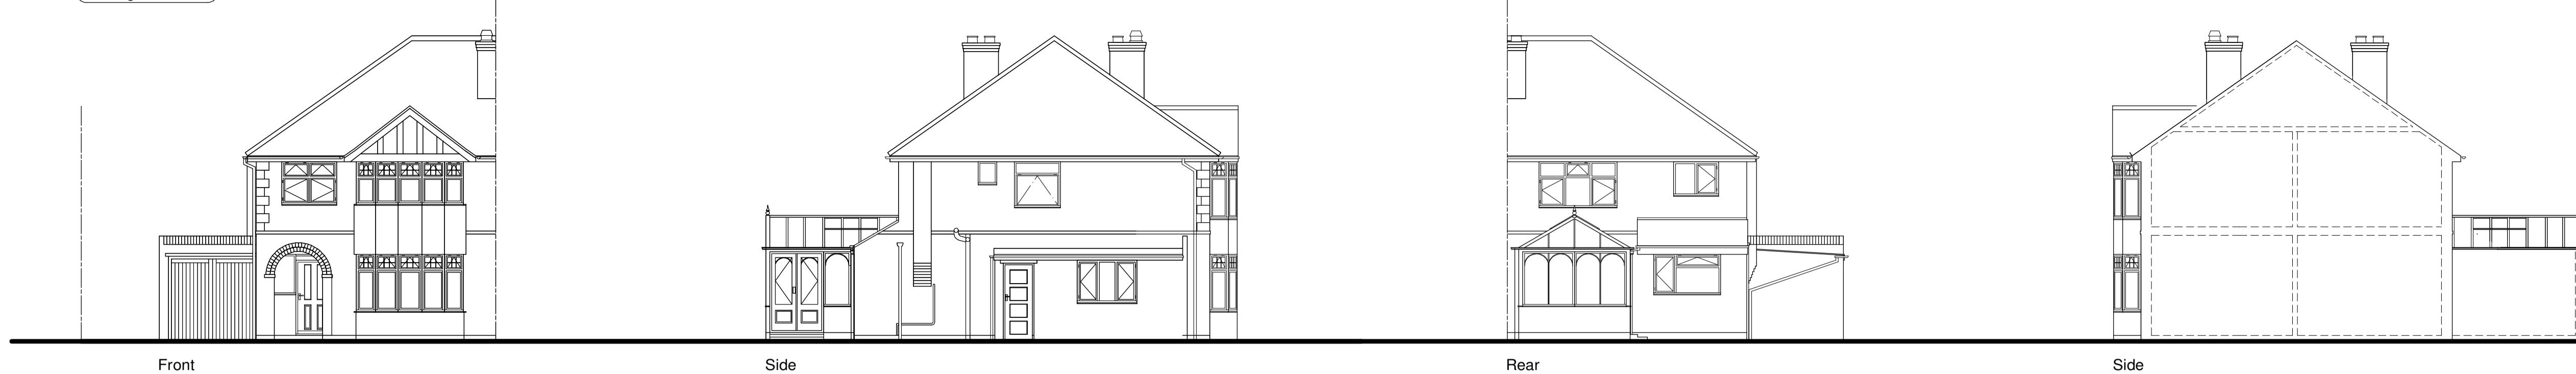



Existing Elevations

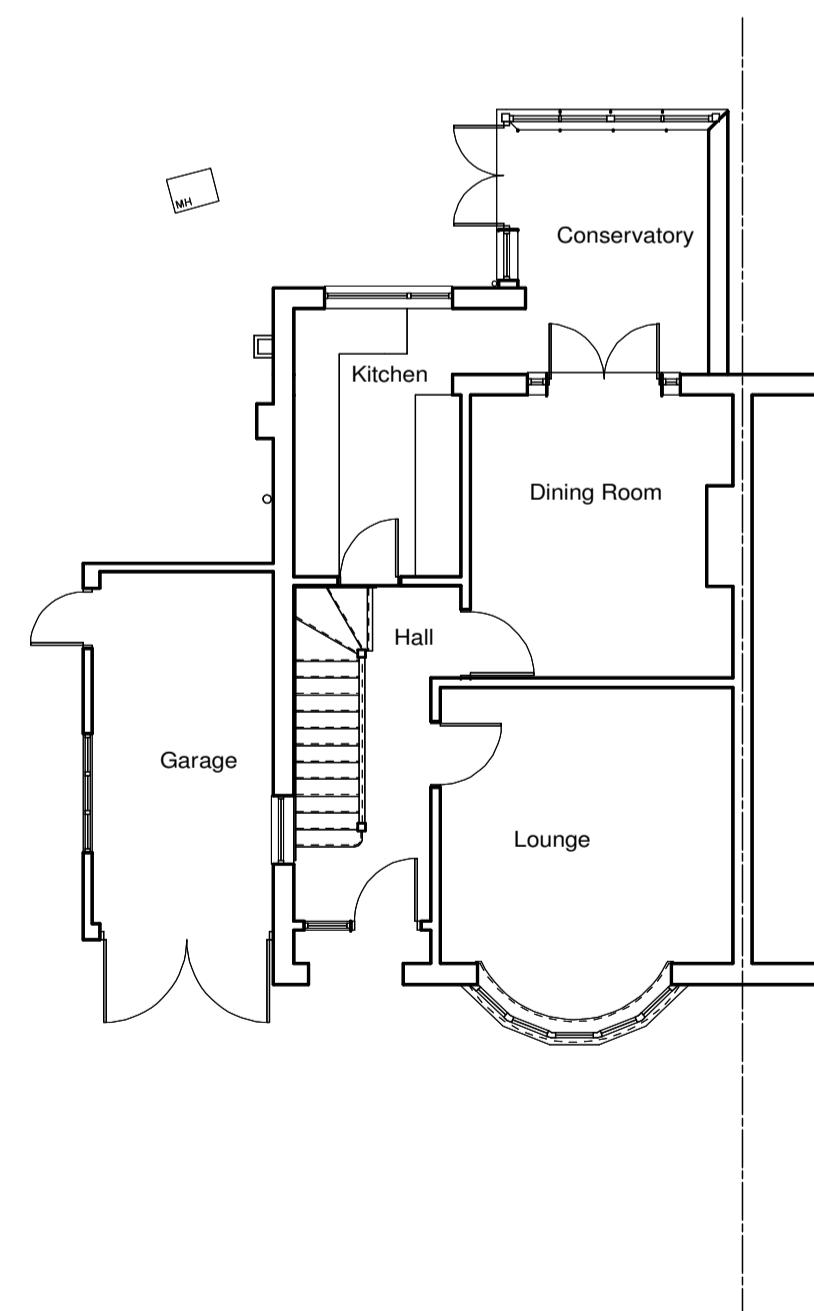


Proposed Elevations

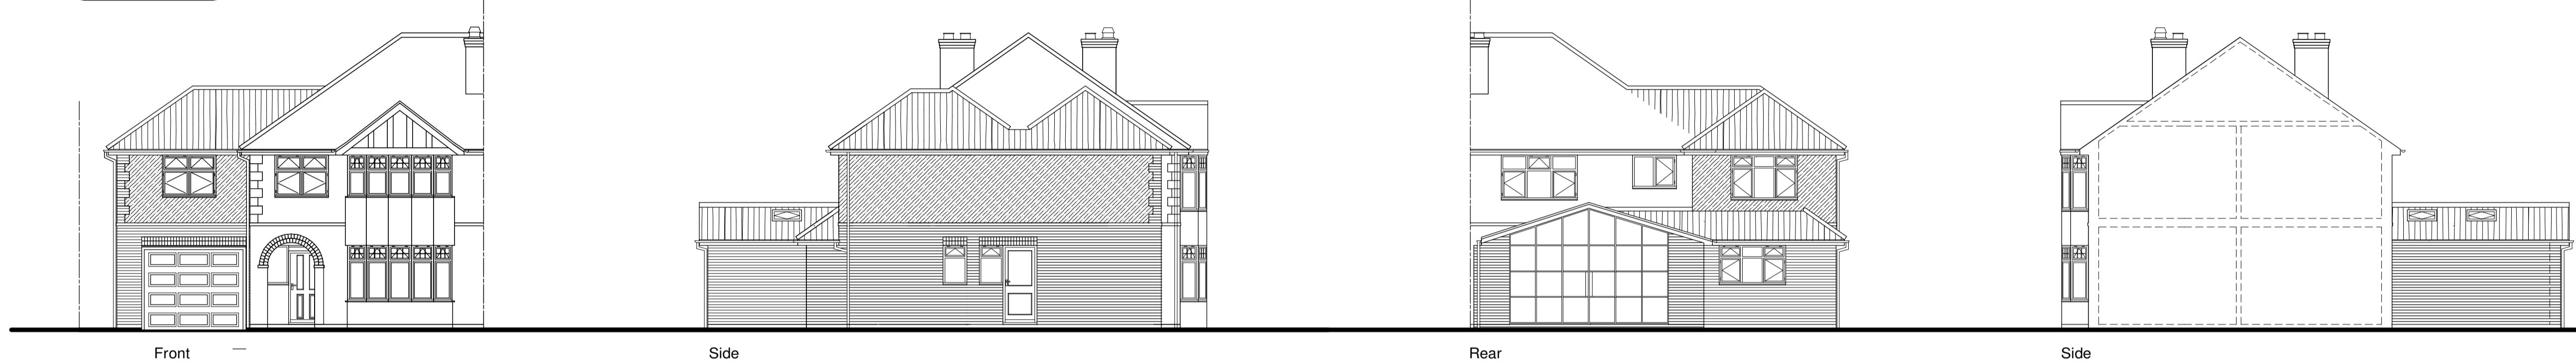


(Existing Ground Floor Plan)

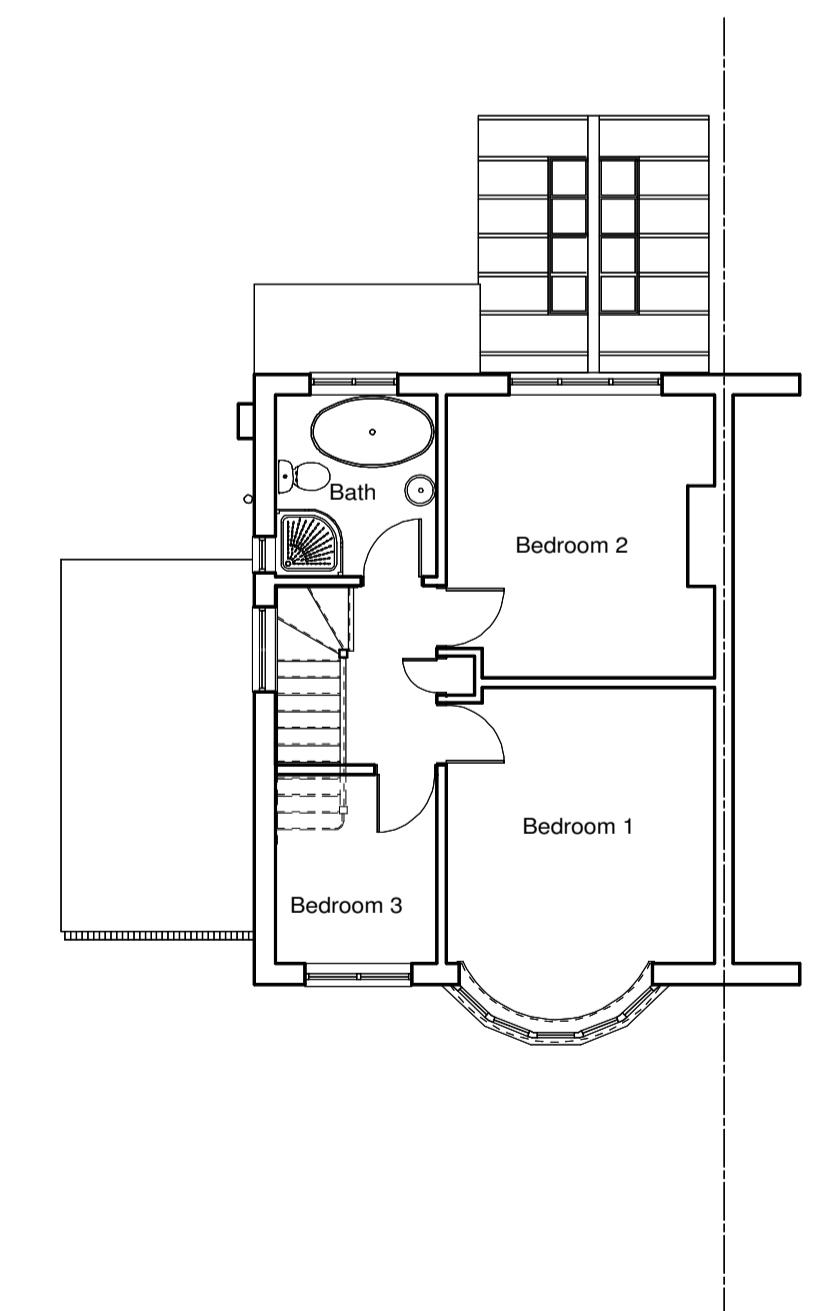


(Existing First Floor Plan)

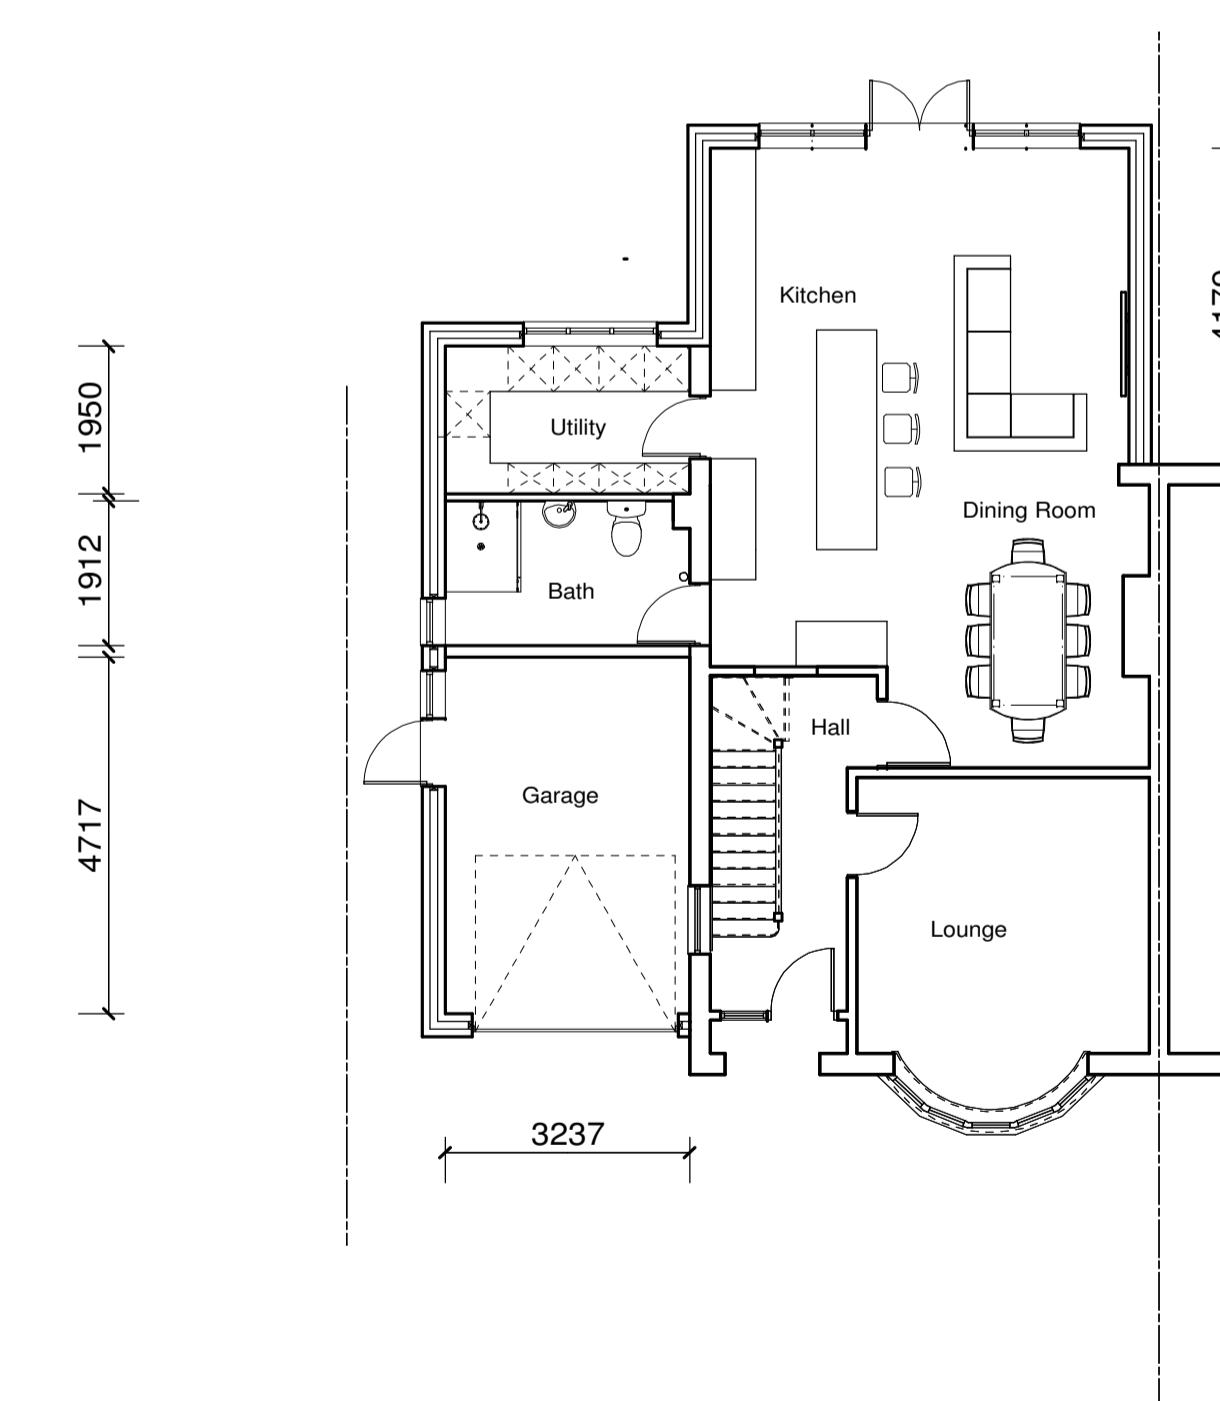

(Proposed Ground Floor Plan)

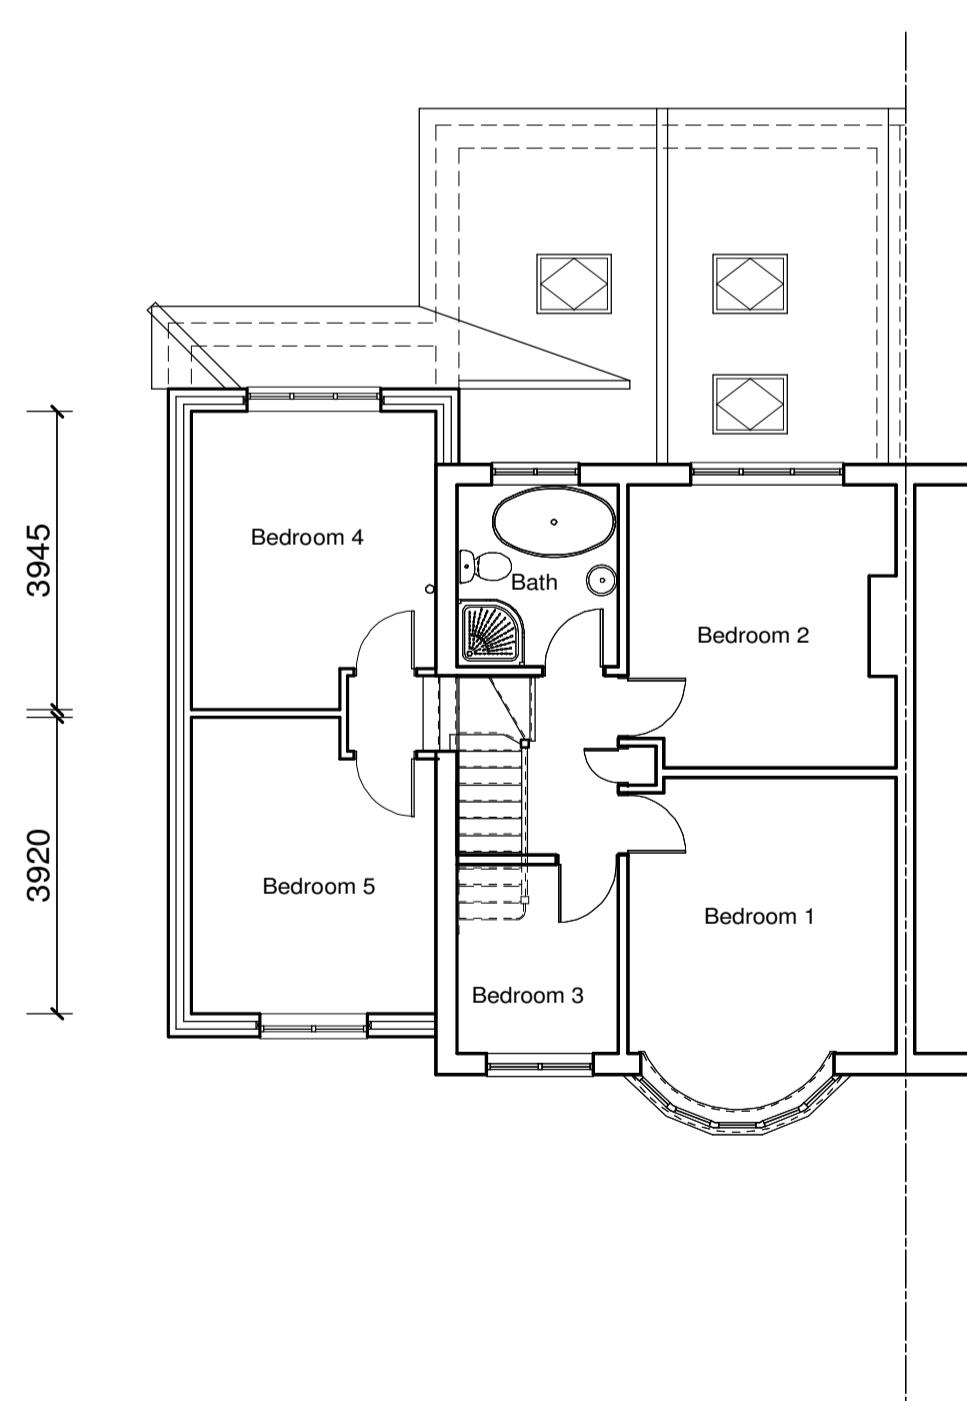

(Proposed First Floor Plan)

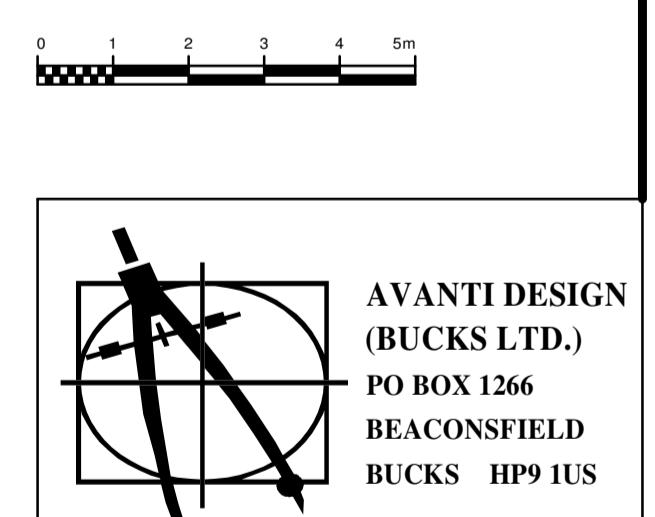

AVANTI DESIGN
(BUCKS LTD.)
PO BOX 1266
BEACONSFIELD
BUCKS HP9 1US

Client

Mr. & Mrs. A. Singh

Location

21 Cherry Orchard

Project

Extension & Alterations

Drawing Title

Existing & Proposed
Elevations & Floor Plans

Scale 1:100 Date April 2023

Dwg. No. AS/01/23 Rev. C