



Existing Elevations




Proposed Elevations

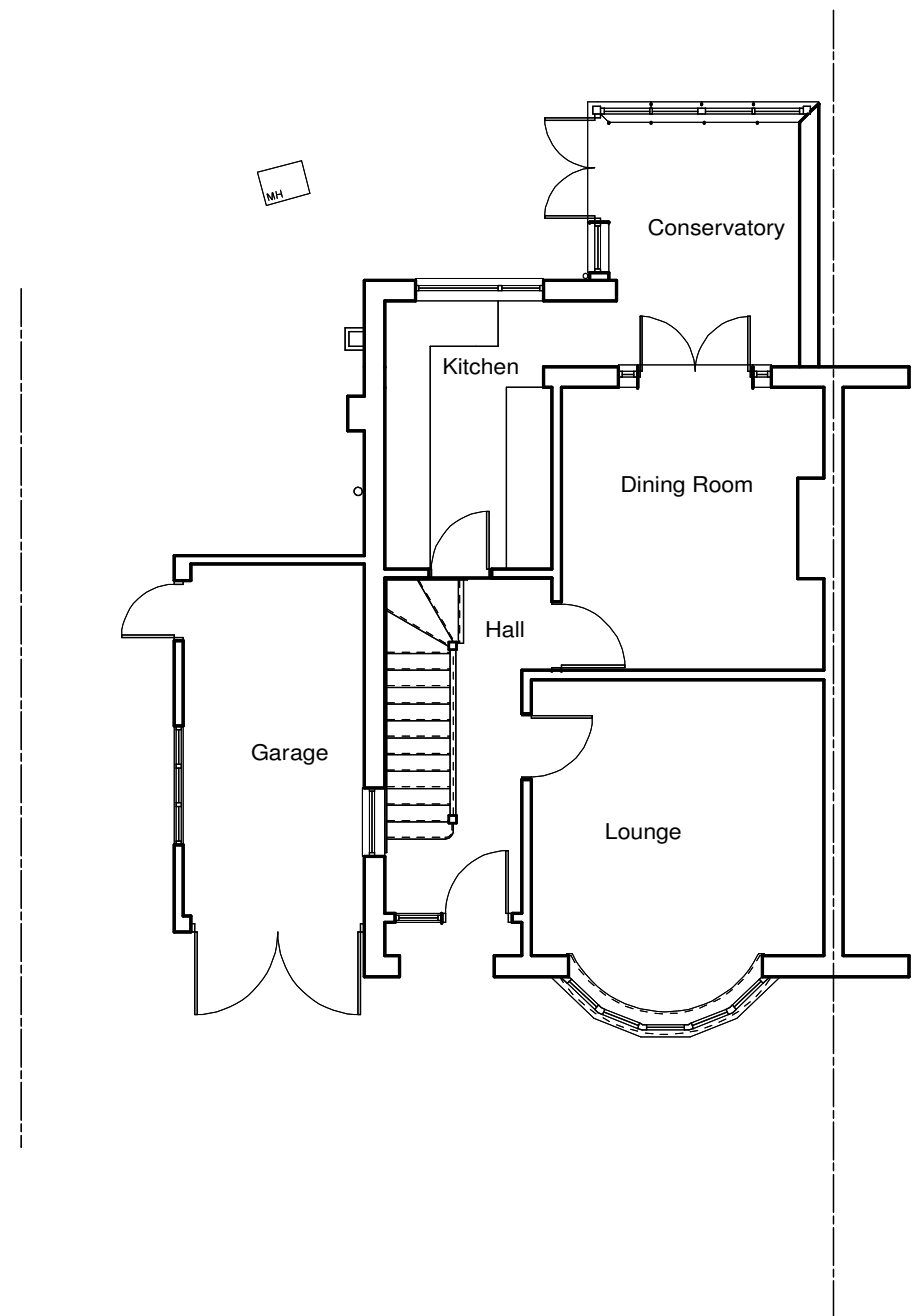


Existing Ground Floor Plan

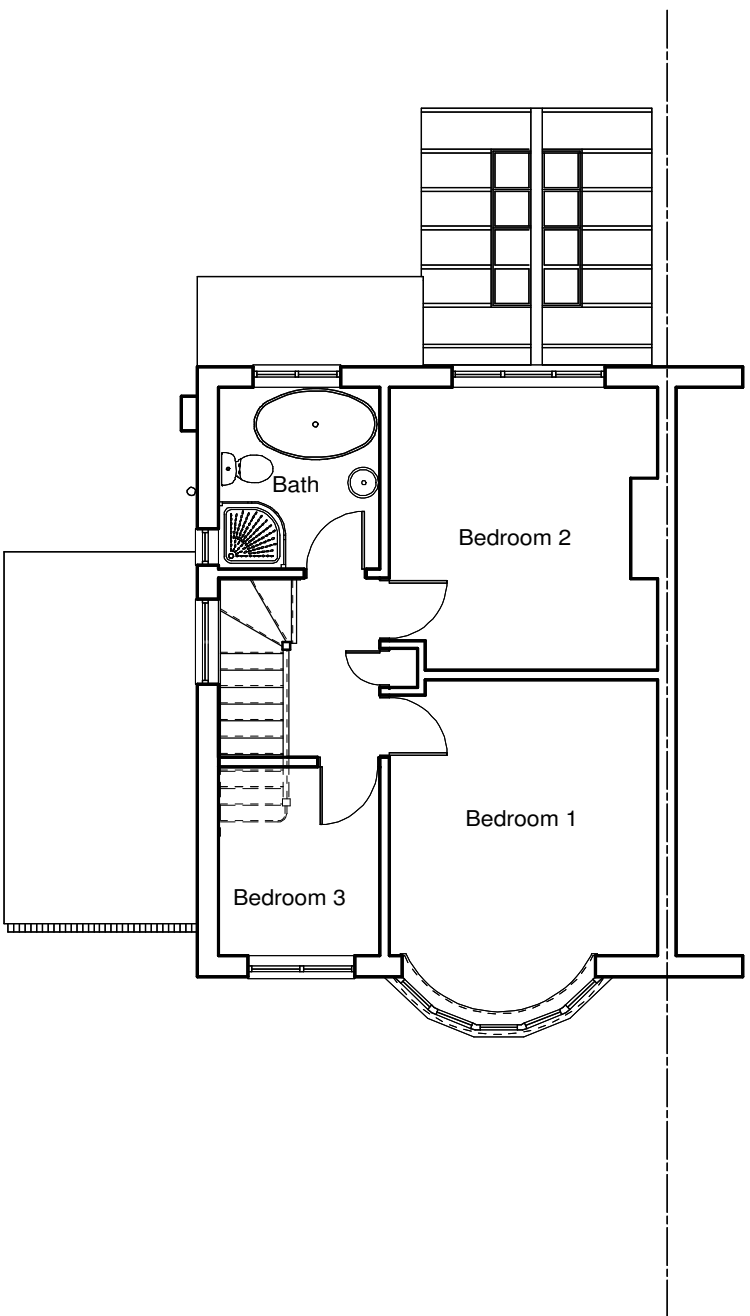


Existing First Floor Plan

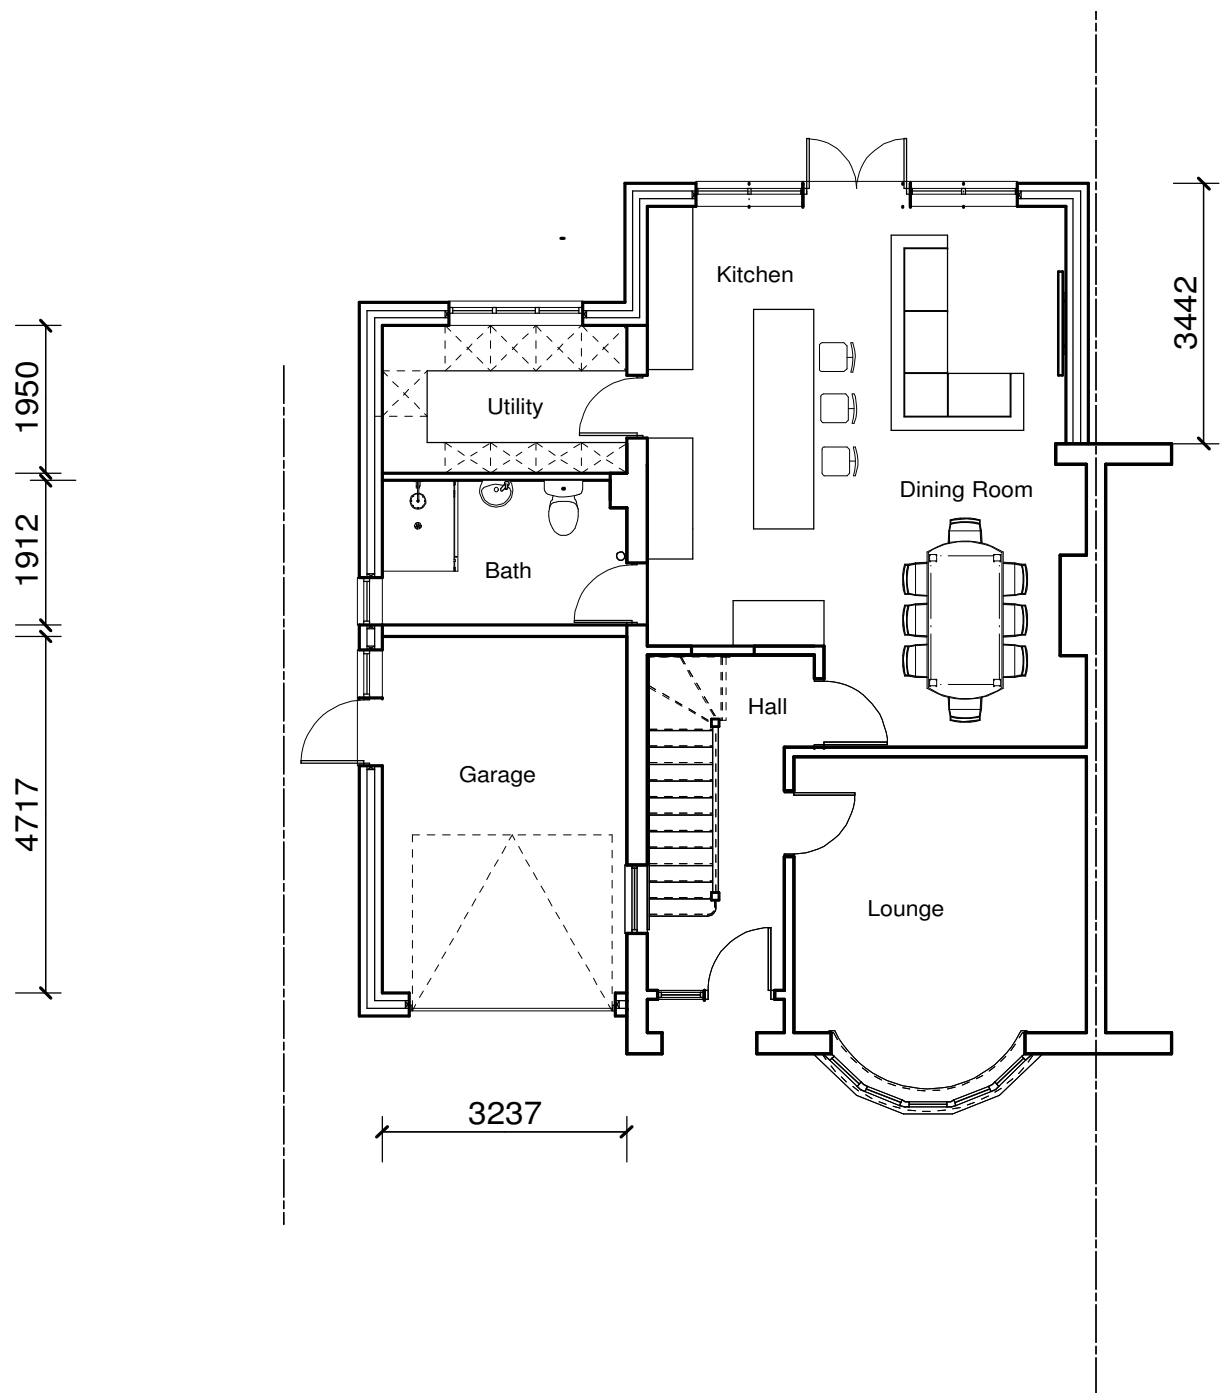

Proposed Ground Floor Plan

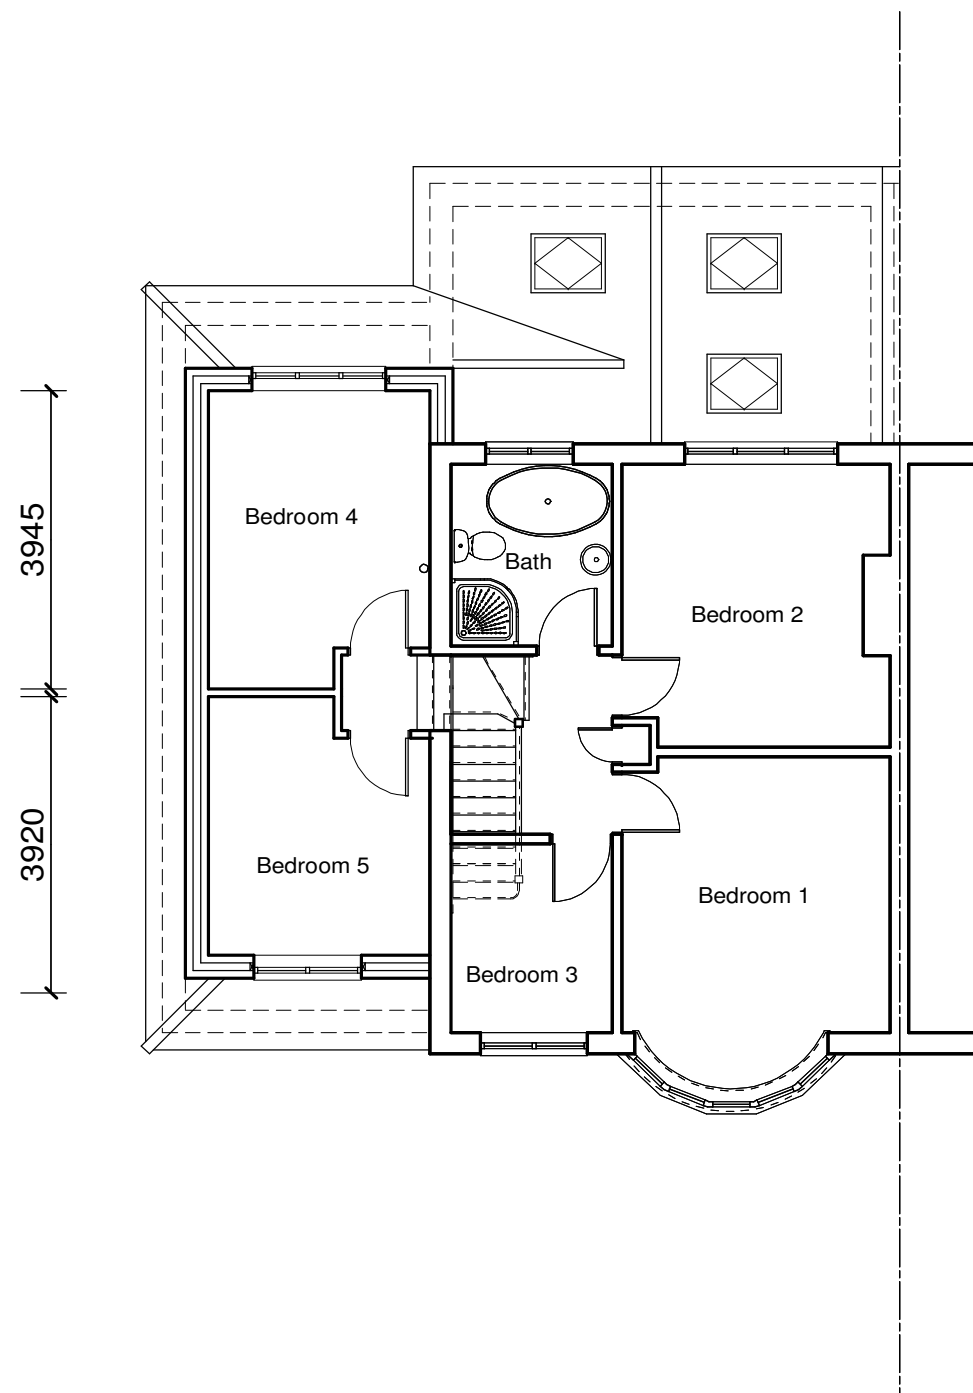

Proposed First Floor Plan

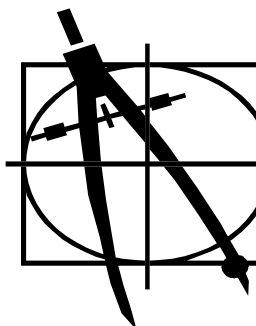

AVANTI DESIGN
(BUCKS LTD.)
PO BOX 1266
BEACONSFIELD
BUCKS HP9 1US

Client
Mr. & Mrs A. Singh

Location
21 Cherry Orchard

Project
Extension & Alterations

Drawing Title
Existing & Proposed
Elevations & Floor Plans

Scale 1:100 Date April 2023

Dwg. No. AG/01/23 Rev. D