




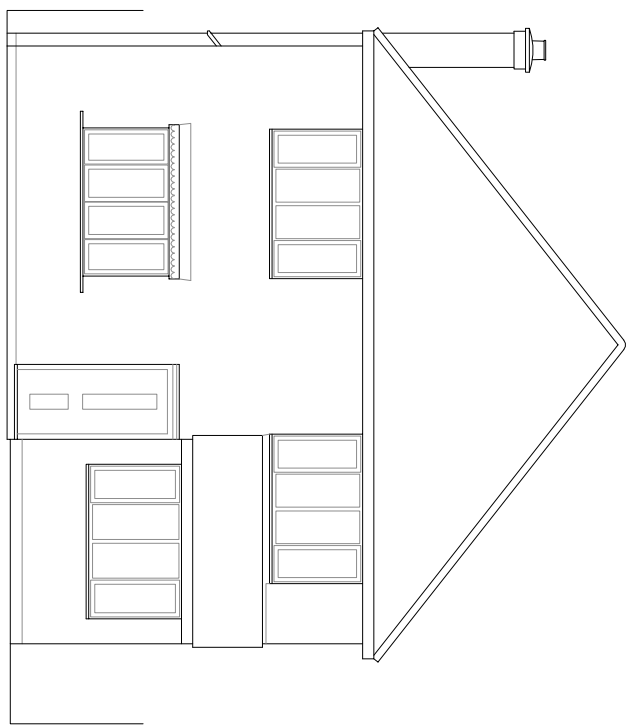


EXISTING FRONT ELEVATION

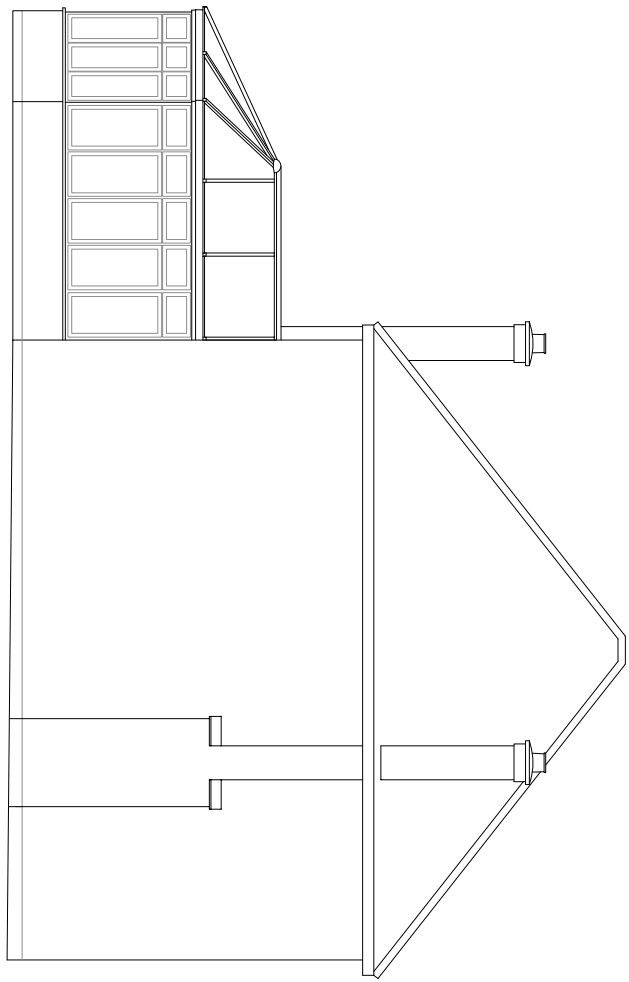


EXISTING SIDE ELEVATION

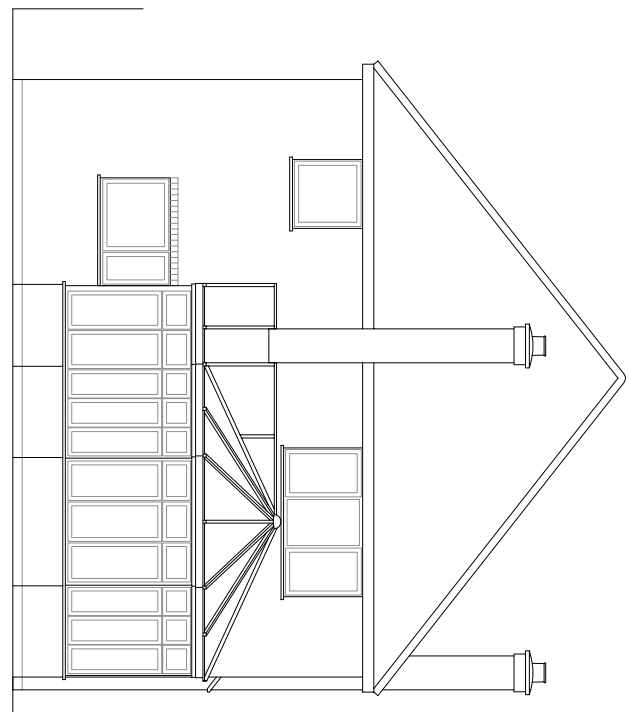

EXISTING REAR ELEVATION

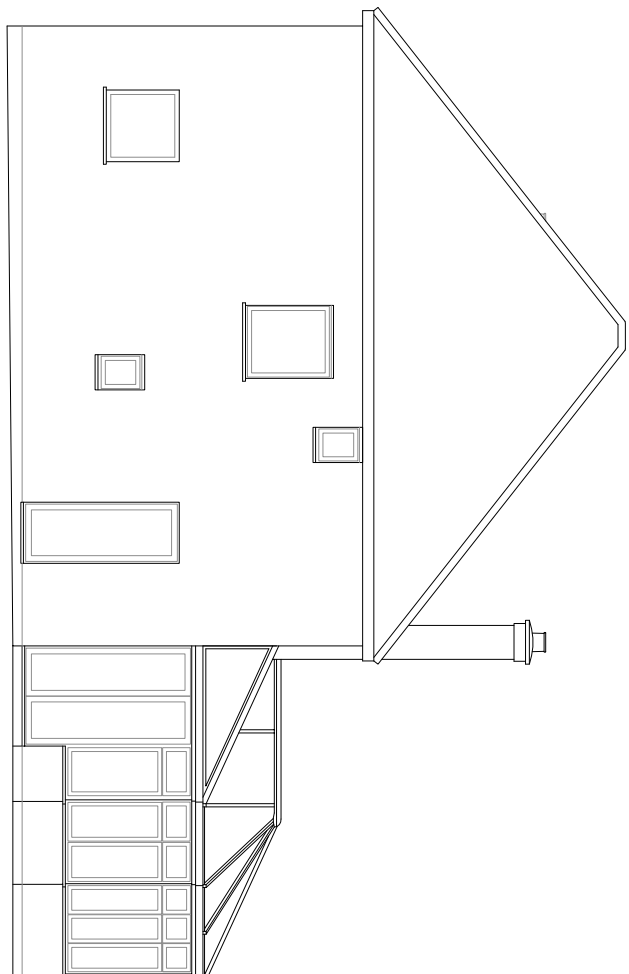


EXISTING SIDE ELEVATION

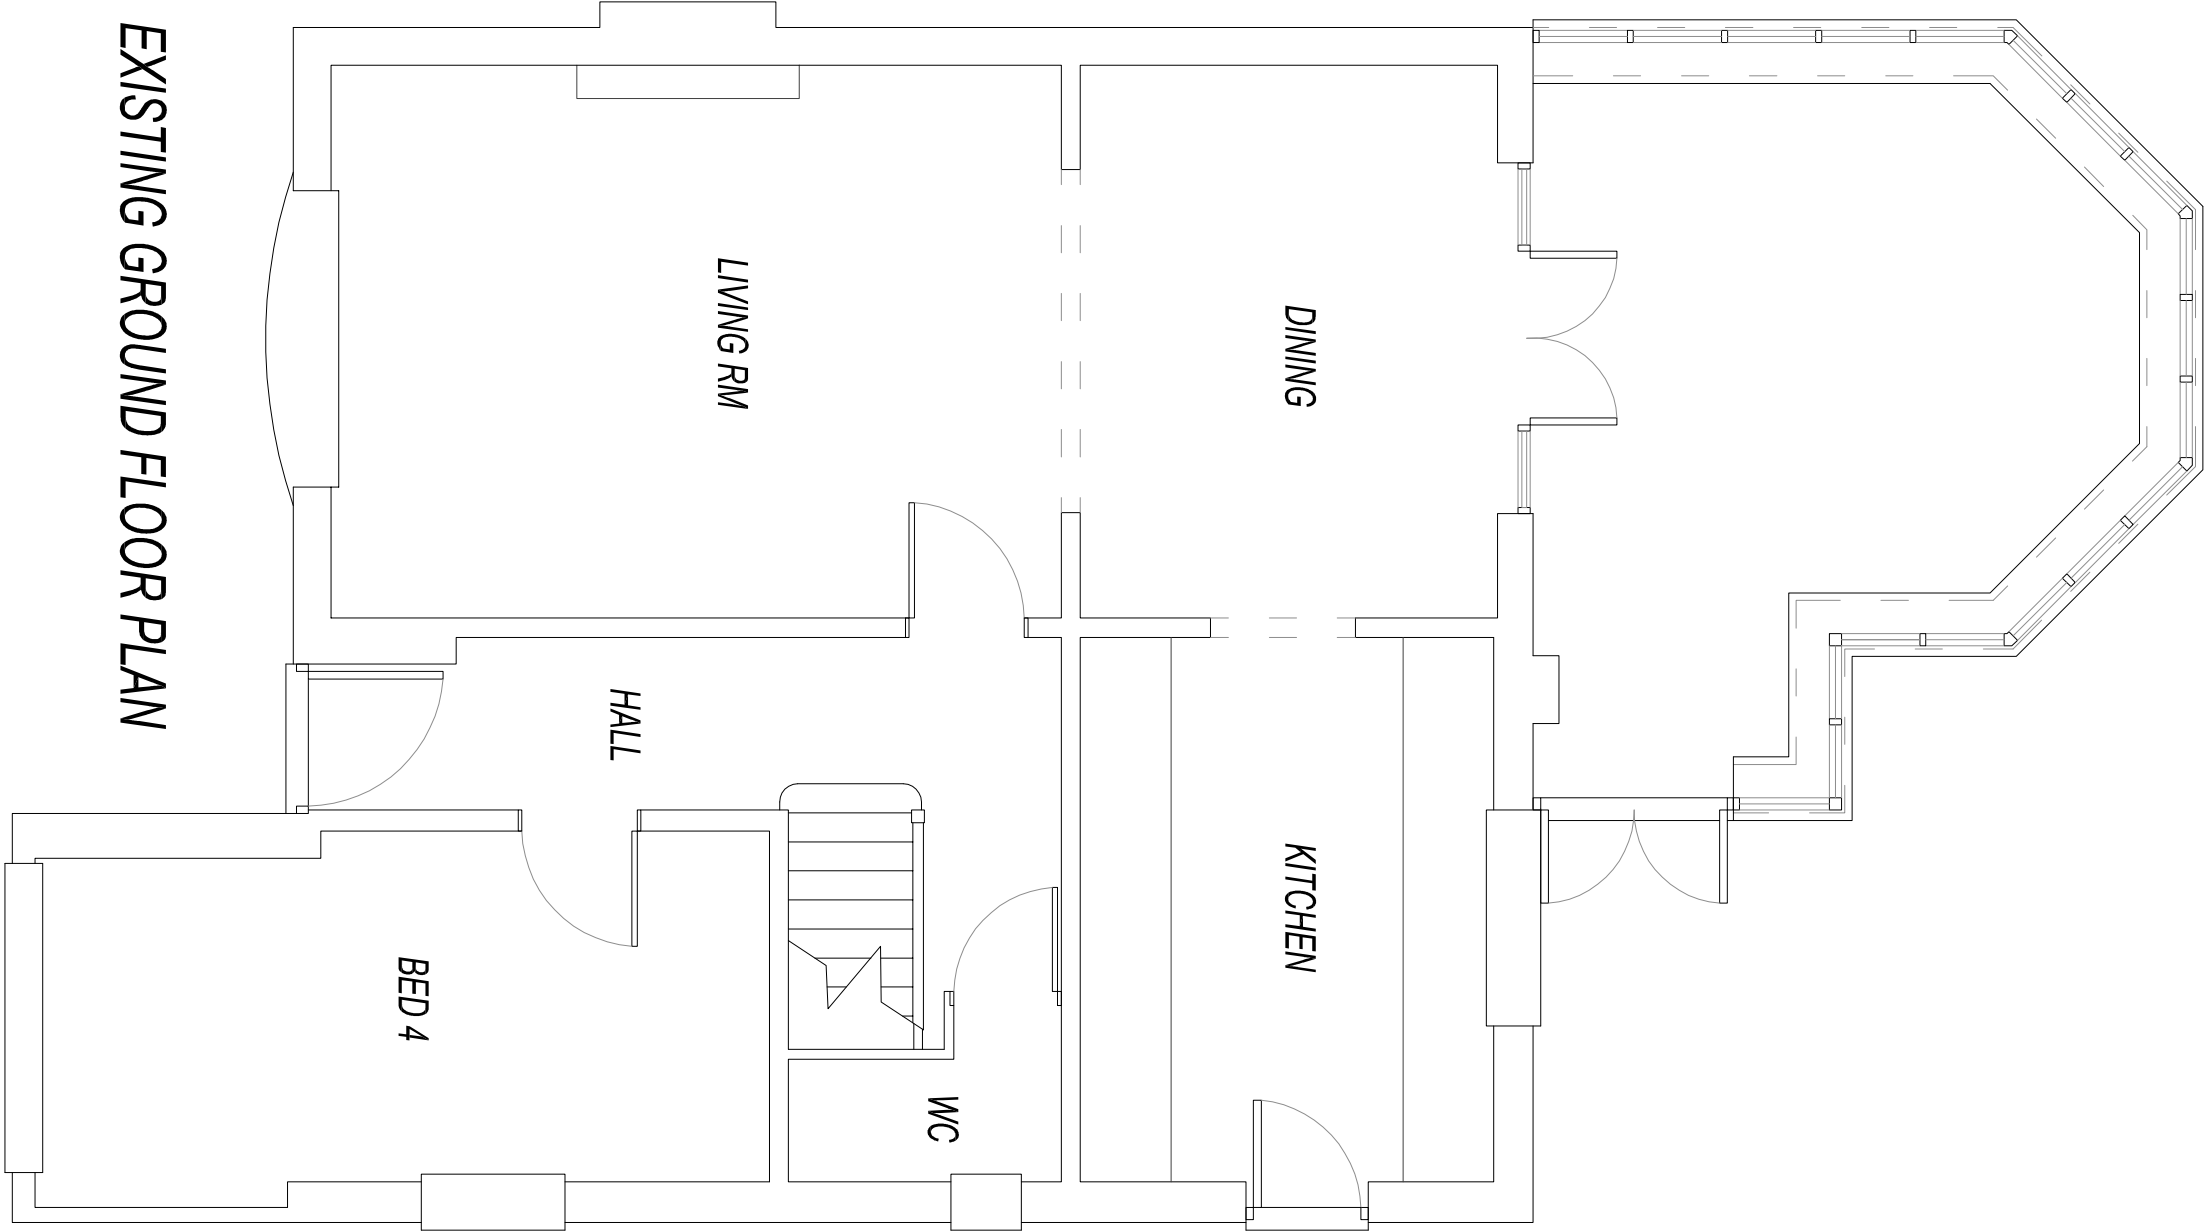


EXISTING GROUND FLOOR PLAN



EXISTING FIRST FLOOR PLAN

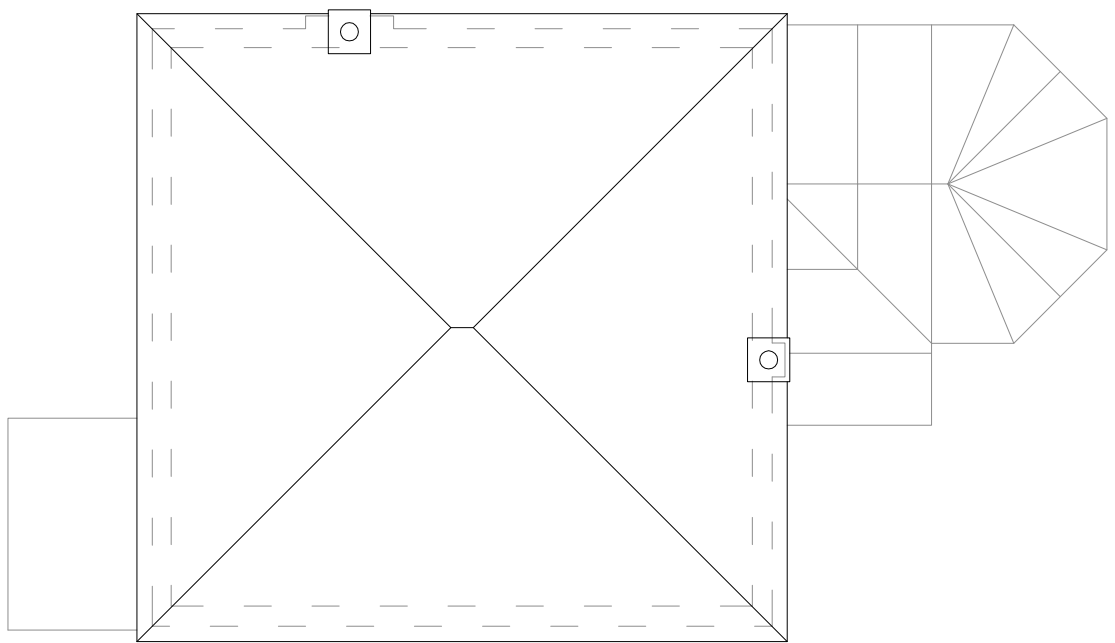

EXISTING ROOF PLAN

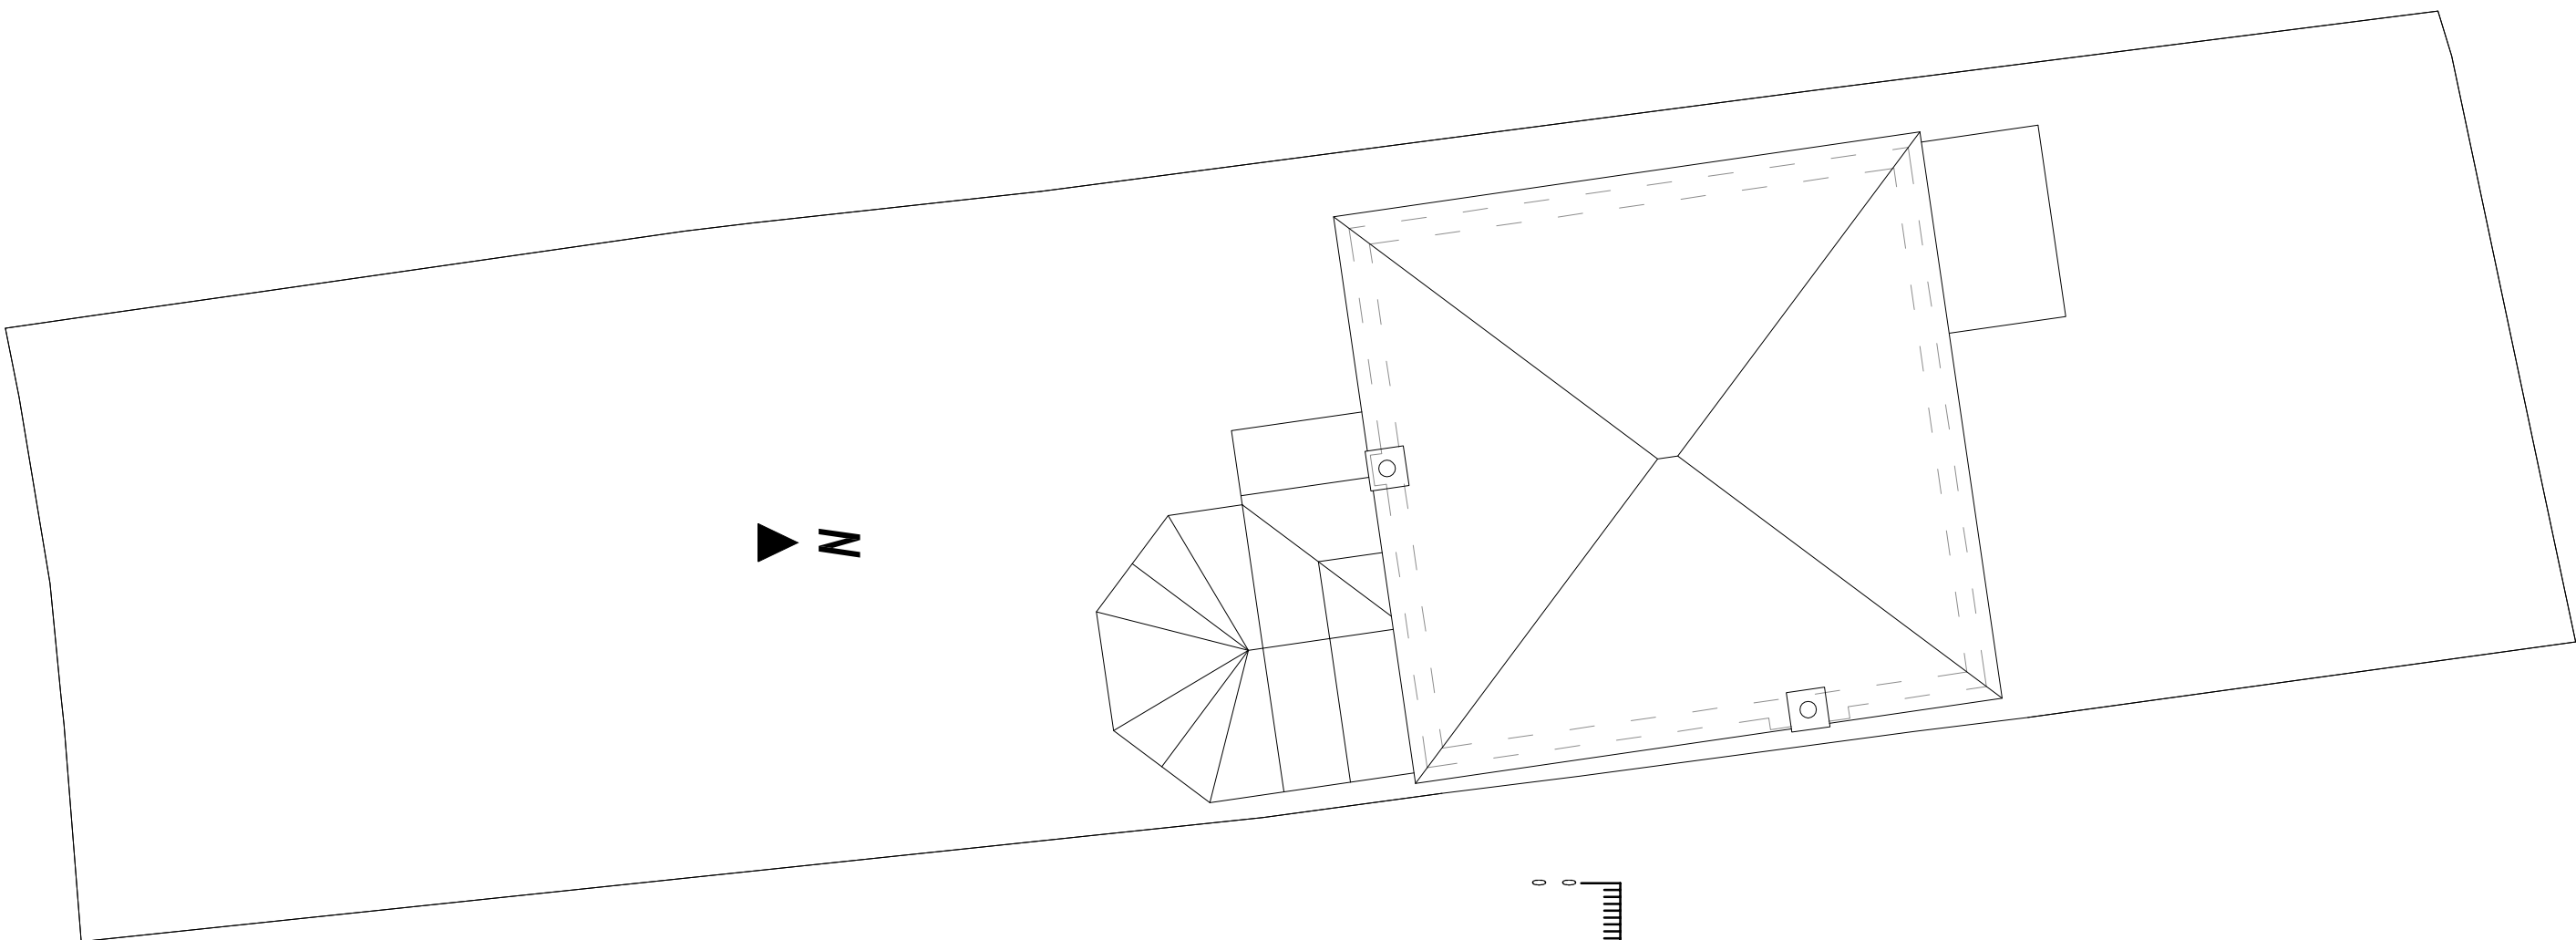

EXISTING BLOCK PLAN
(1-100)



Andy Levy Design	
75 MARSHALLS DRIVE, ST ALBANS, HERTS, AL1 4EQ.	
Tel: 07865 564888 Email: andy@andylevydesign.co.uk	
Mr & Mrs. A. Enstone	
Rear extension & alterations at 16 Wood Rise Primer, HHS 210	
EXISTING PLANS & ELEVATIONS	
Drawn by	AL/01
Date	Nov 2024