




EXISTING FRONT ELEVATION

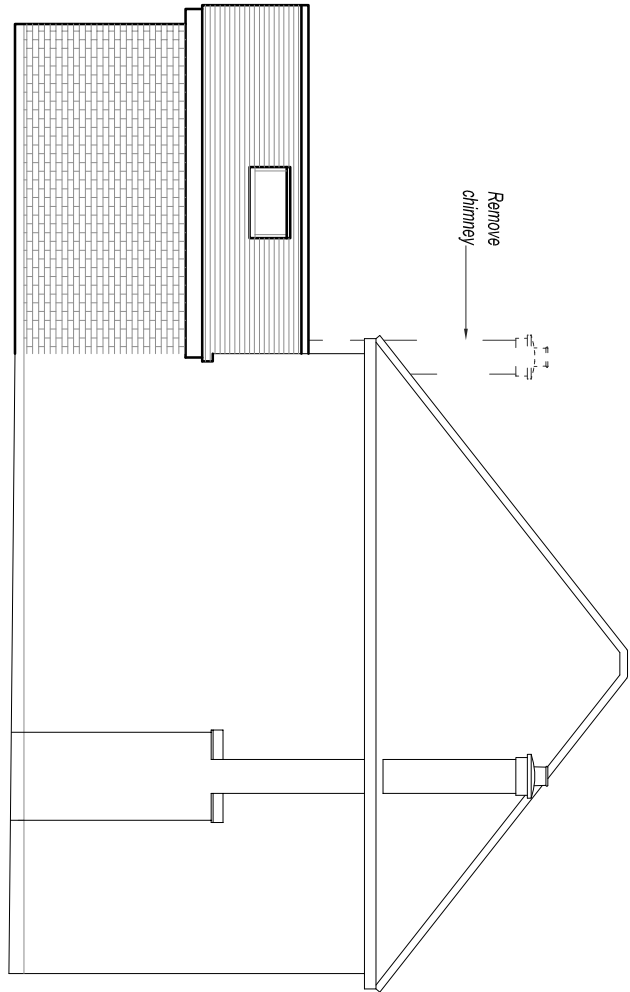

PROPOSED SIDE ELEVATION

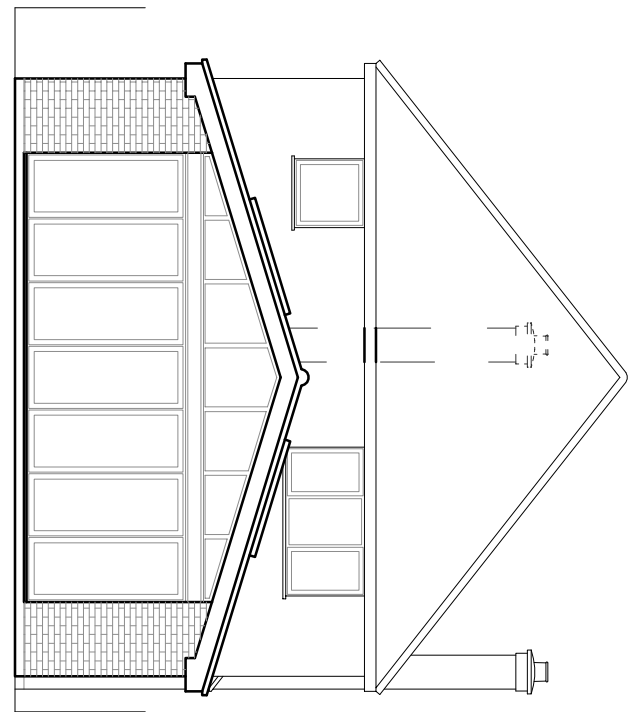


PROPOSED REAR ELEVATION

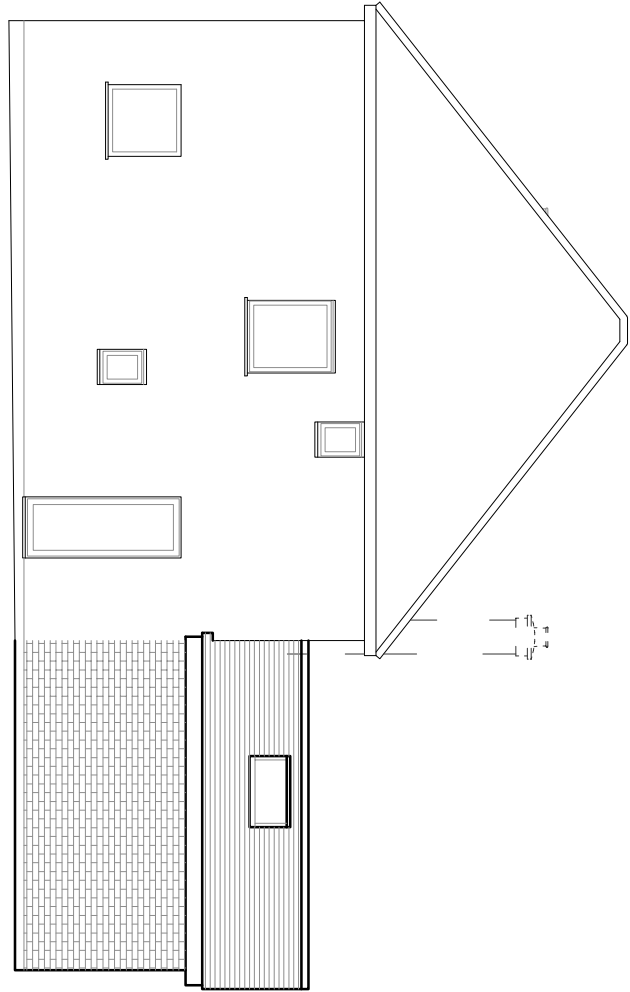

PROPOSED SIDE ELEVATION




LOCATION PLAN (1-1250)

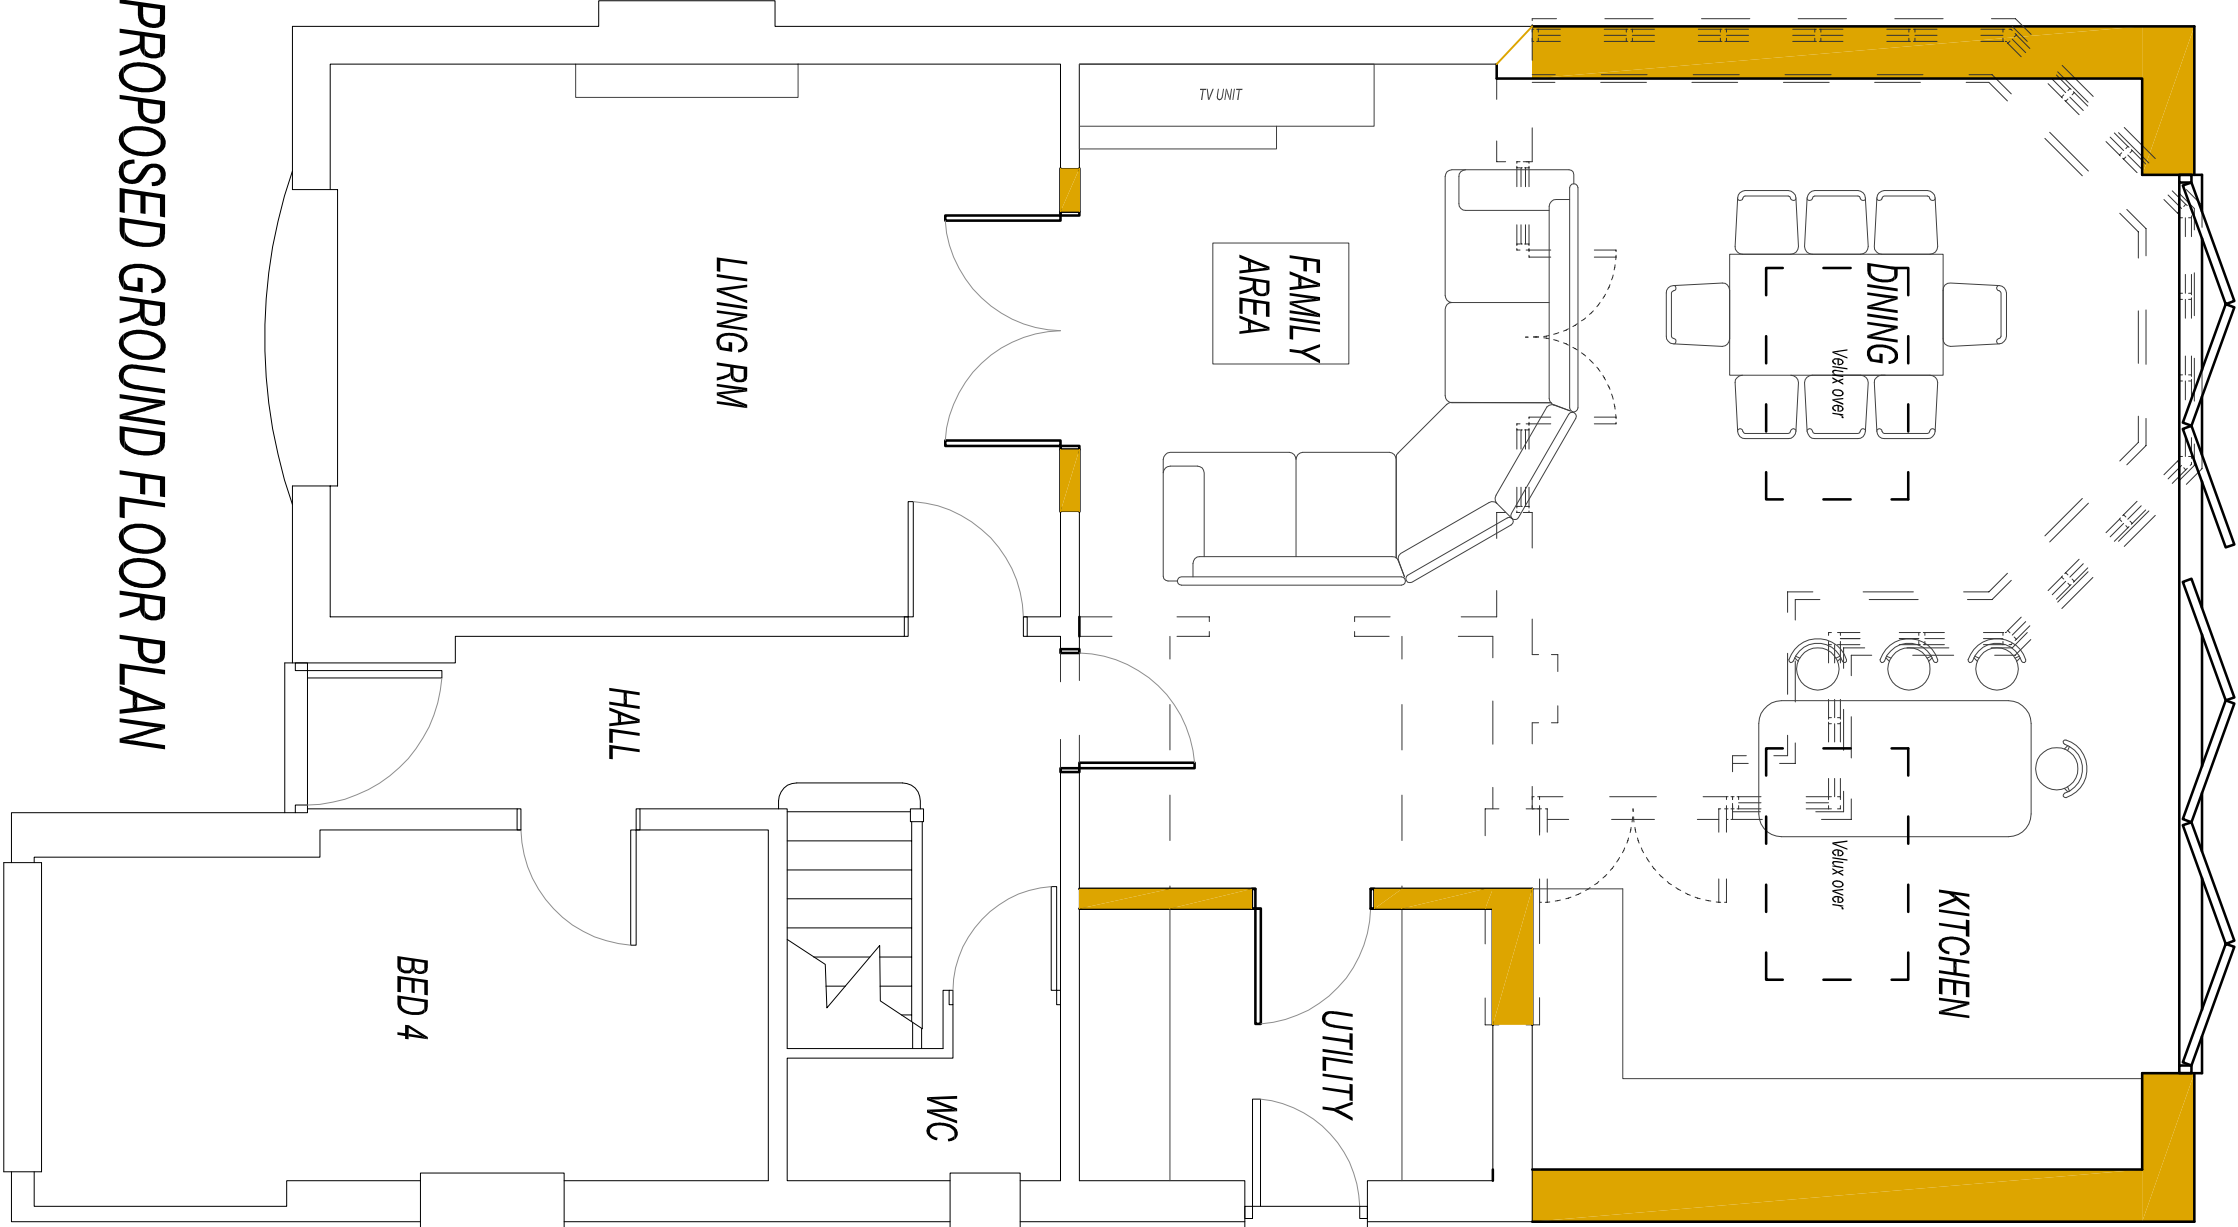


PROPOSED GROUND FLOOR PLAN



PROPOSED FIRST FLOOR PLAN

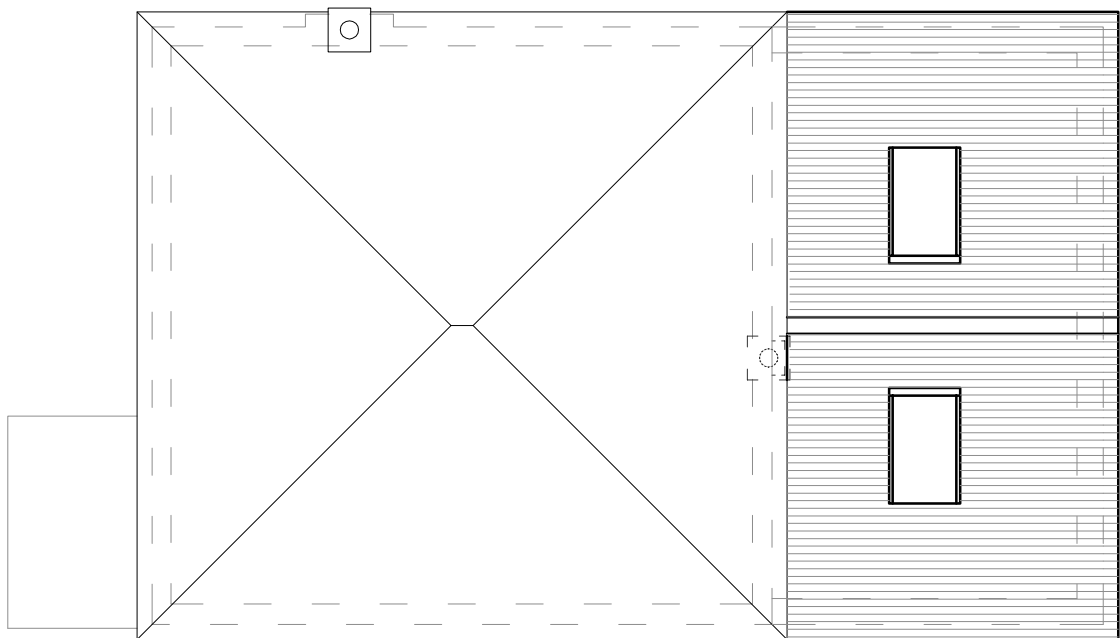

PROPOSED ROOF PLAN

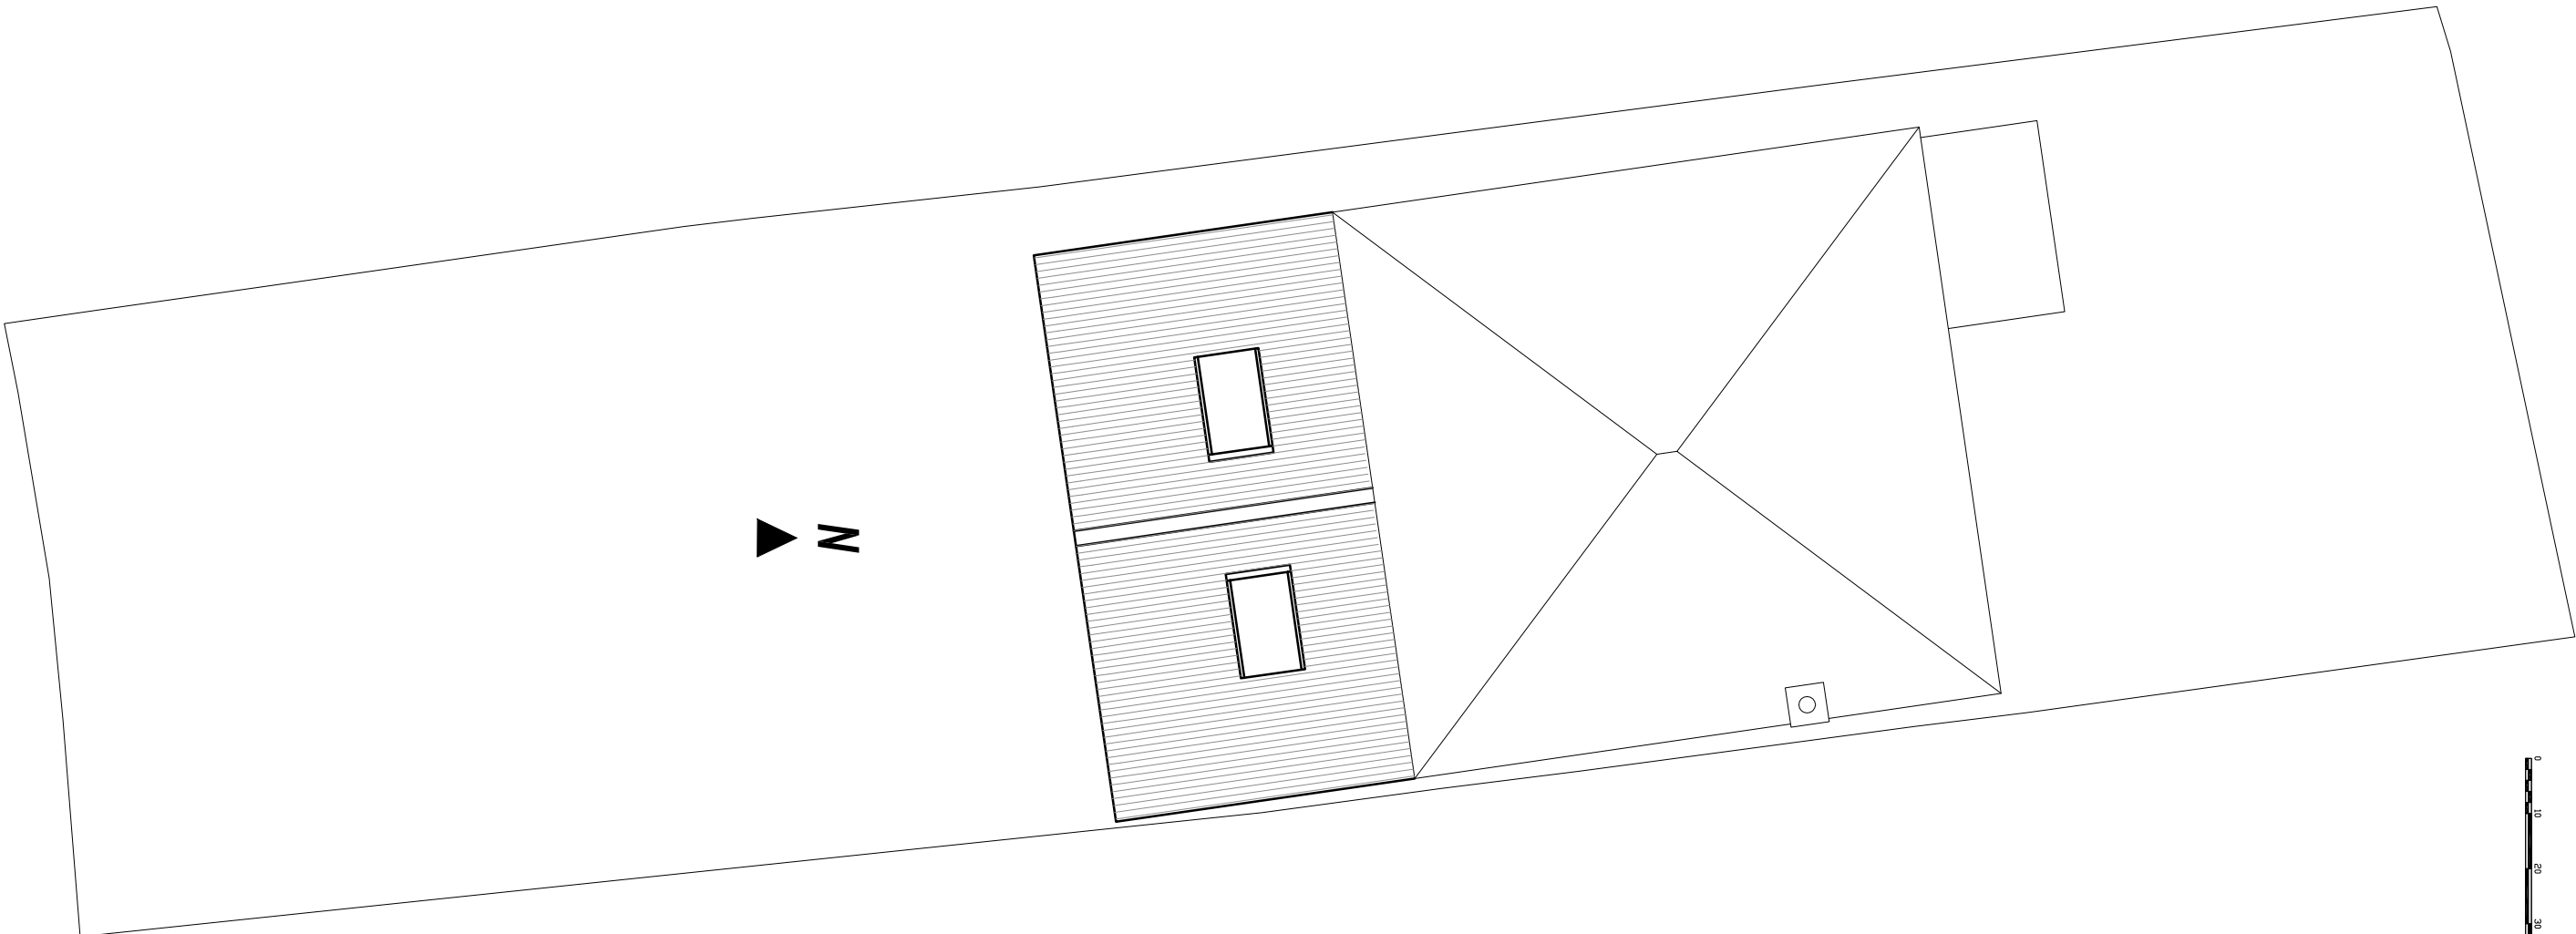

PROPOSED BLOCK PLAN  
(1-100)



Andy <b>ANDY LEVY DESIGN</b> 75 MARSHALLS DRIVE ST ALBANS, HERTS, AL 4 8QD. Tel: 07885 565088 Email: andy@andylevydesign.co.uk	
Mr. & Mrs. A. Enstone Rear extension & alterations to 16 Wood Rise Primer, H5 2JD	
Drawn by AL/02	Scale 1:50, 1:100 or A1
PROPOSED PLANS & ELEVATIONS	
Jan 2025	