

SCHEDULE OF BUILDING AREAS

Buildings within Orchard Area


| | |
|---|------------|
| Stores 1 (single storey concrete, timber & asbestos shelters) | 82.5 sq.m. |
| Stores 2 (single storey concrete, timber & asbestos shelters) | 96.2 sq.m. |
| Store 3 (brick lean-to) | 7.3 sq.m. |
| Stores 4 (single storey brick and asbestos stores) | 42.5 sq.m. |
| Polytunnel (plastic enclosure – area not included) | |

Total area of buildings **228.5 sq.m.**



Buildings within Kitchen Garden

| | |
|--|-------------|
| Greenhouse 1 (brick, timber and glass structure) | 130.0 sq.m. |
| Greenhouse 2 (brick, timber and glass structure) | 53.7 sq.m. |
| Greenhouse 3 (brick, timber and glass structure) | 45.6 sq.m. |

Total area of buildings **229.3 sq.m.**

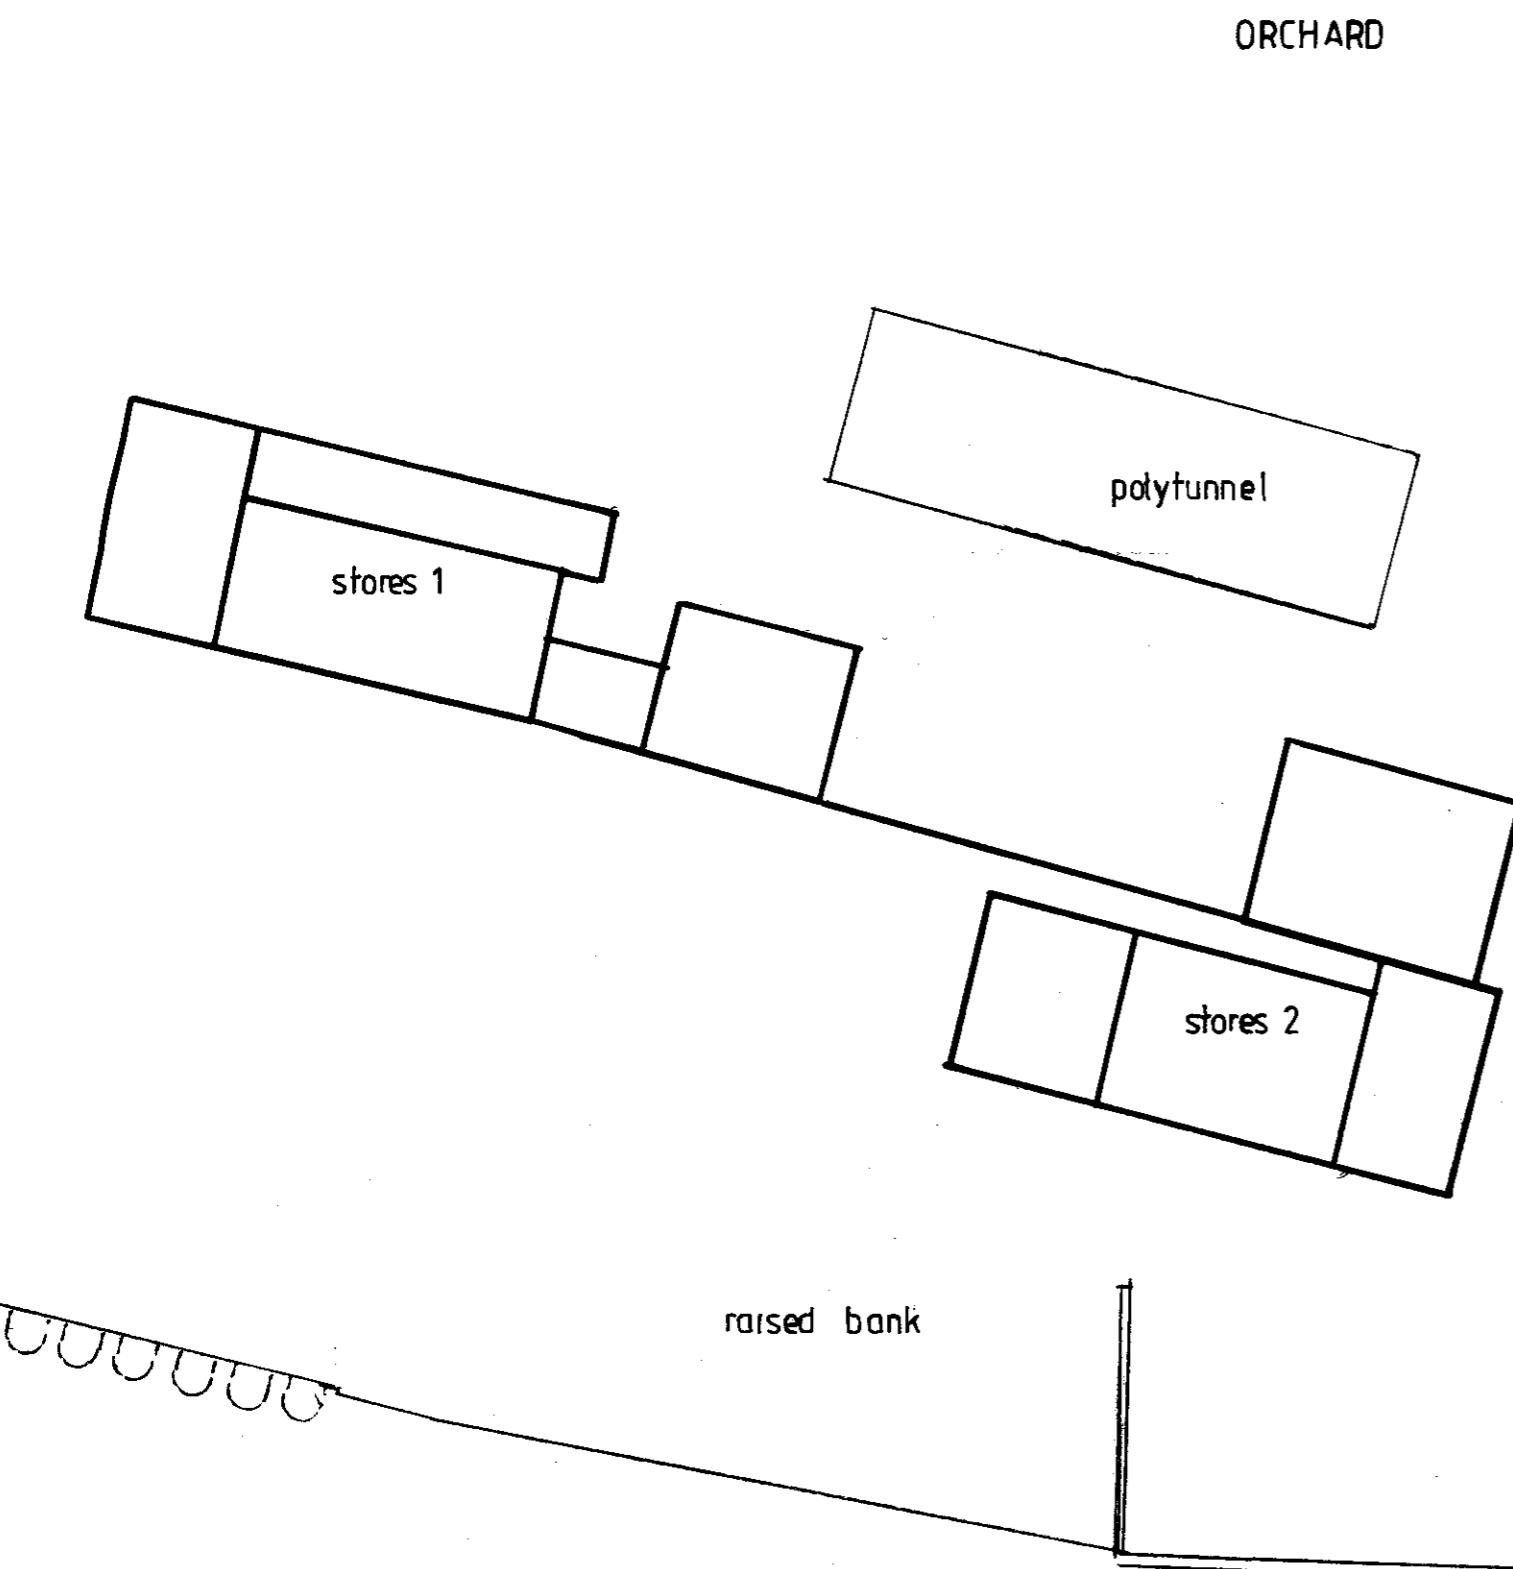

PART SITE LAYOUT PLAN 1:200

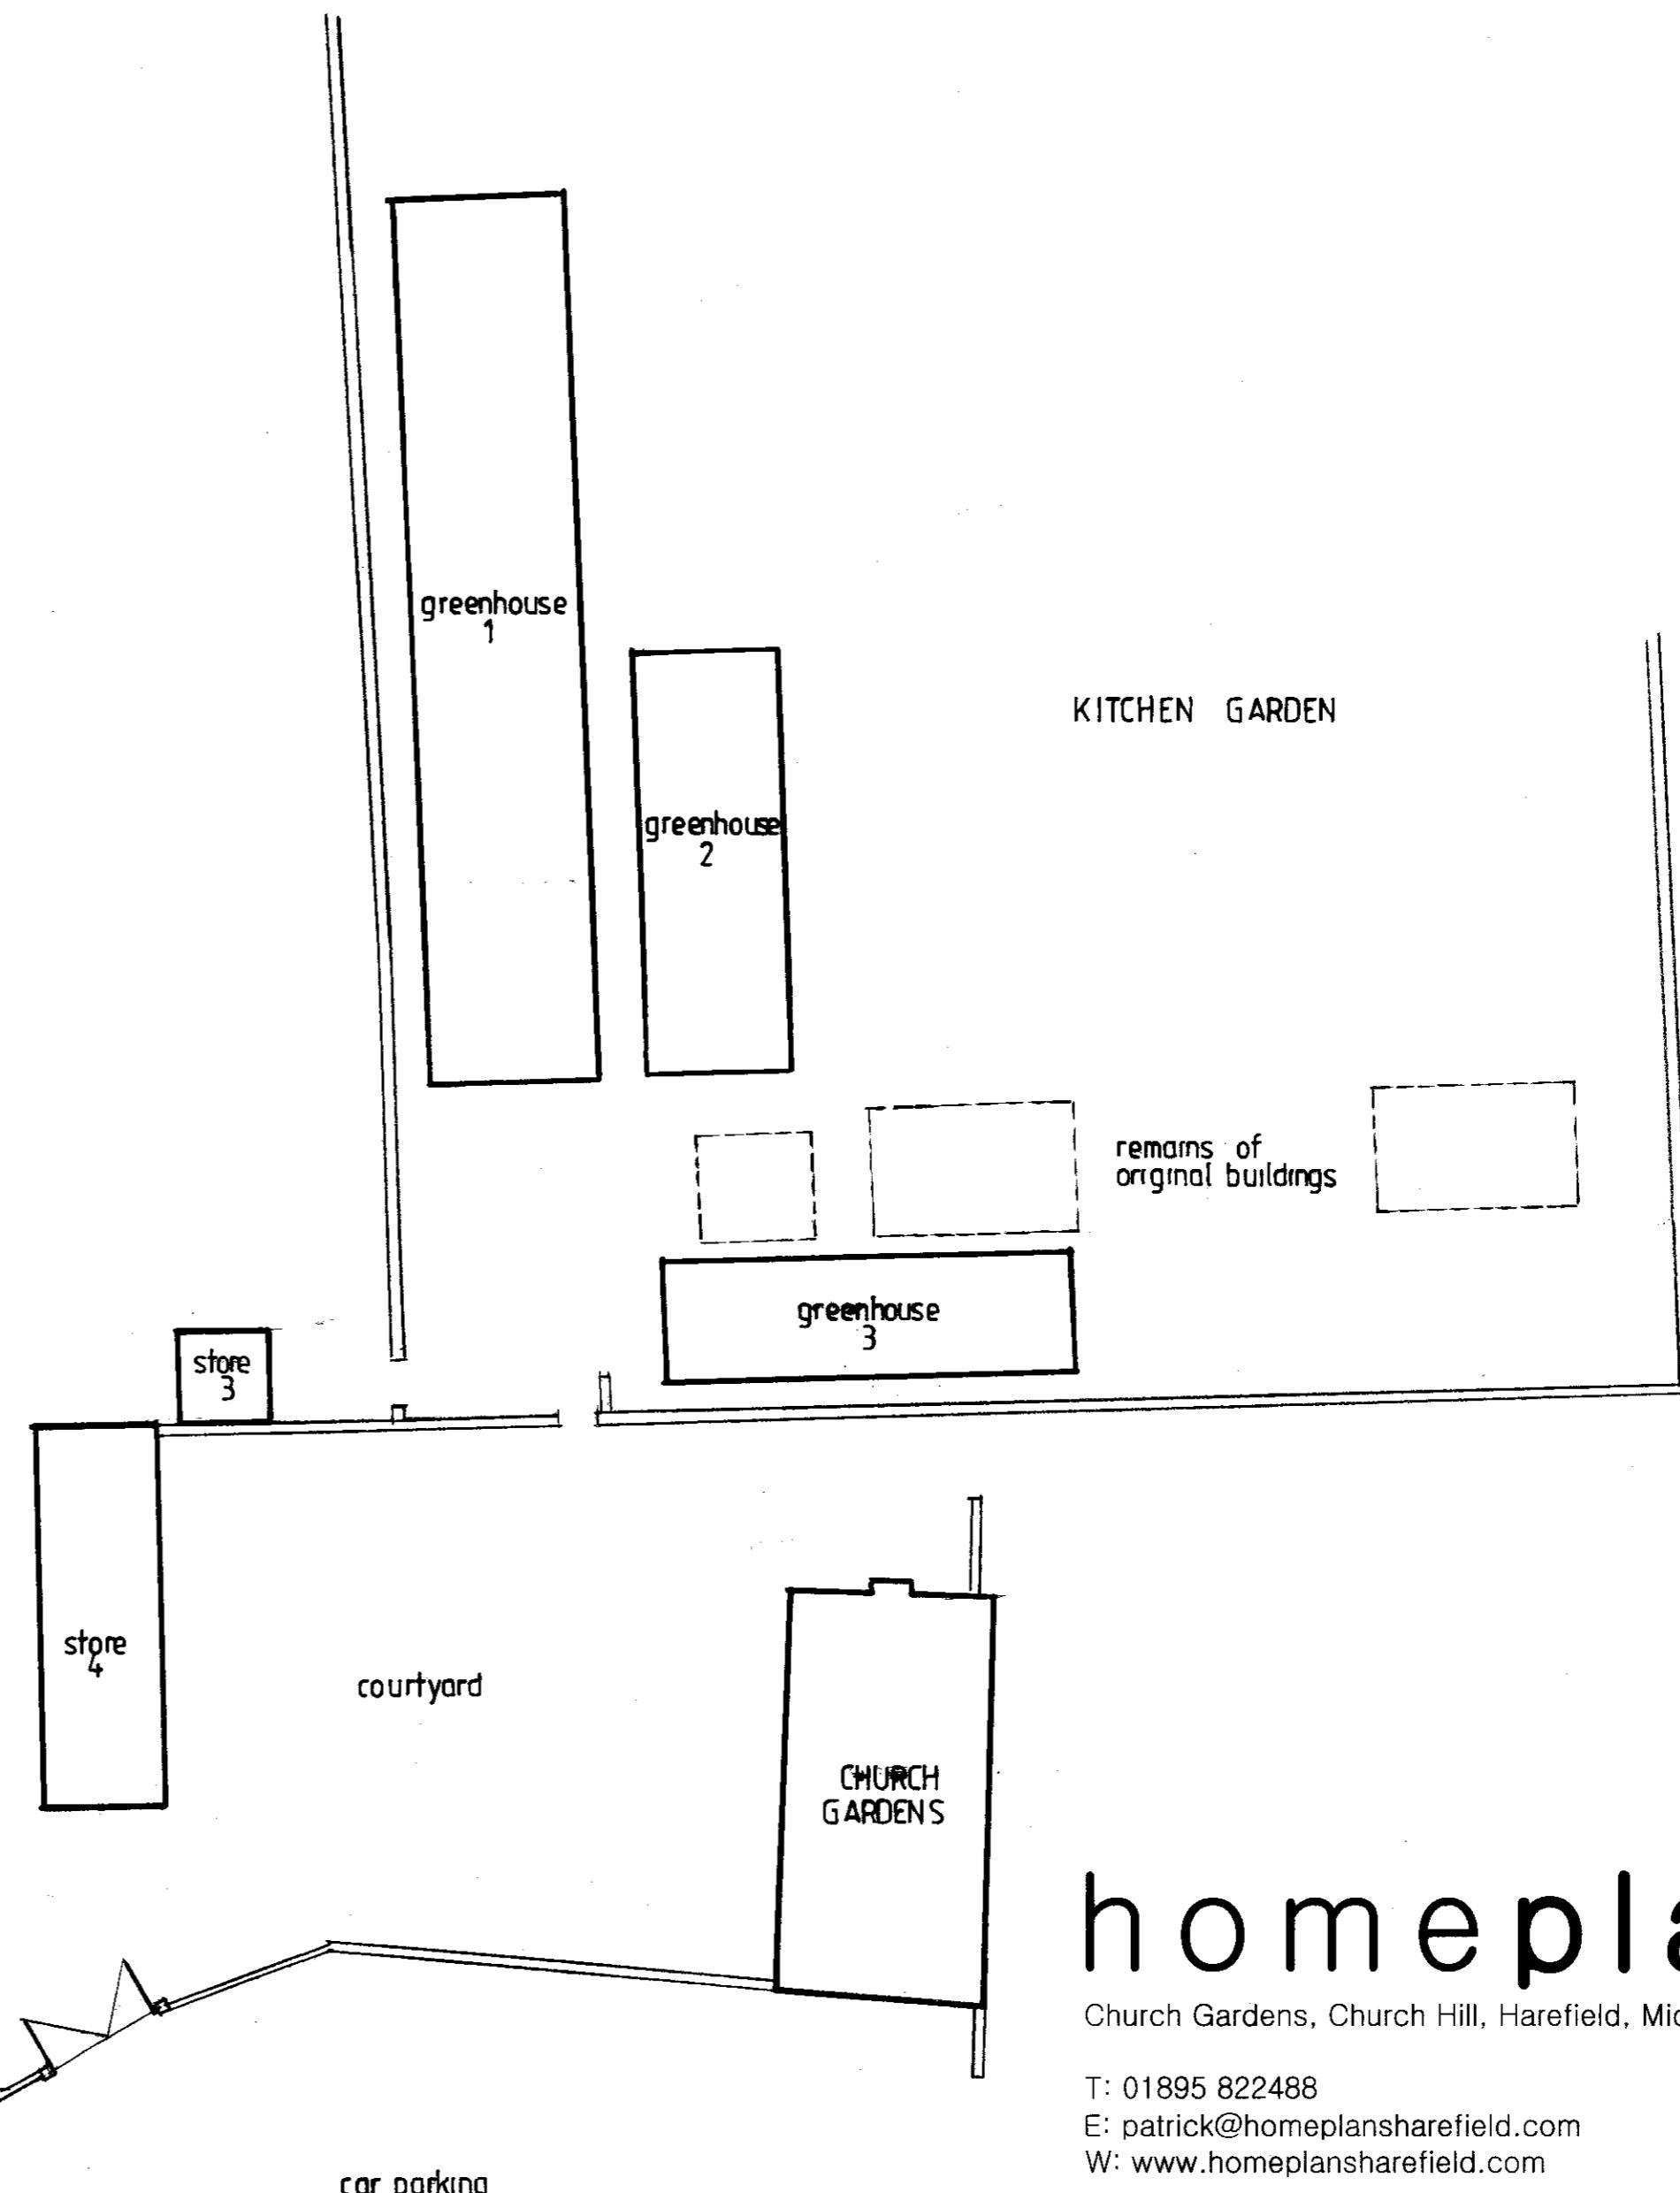 

homeplans

Church Gardens, Church Hill, Harefield, Middlesex UB9 6DU

T: 01895 822488

E: patrick@homeplansharefield.com

W: www.homeplansharefield.com



CLIENT: MR & MRS McHUGH

PROJECT: CHURCH GARDENS
CHURCH HILL, HAREFIELD

TITLE: ORIGINAL BUILDINGS
PART SITE PLAN

DRG NO:
1600|20

DATE: SEPT. 2017

SCALE:
1:200 AT A2

DRAWN:

