

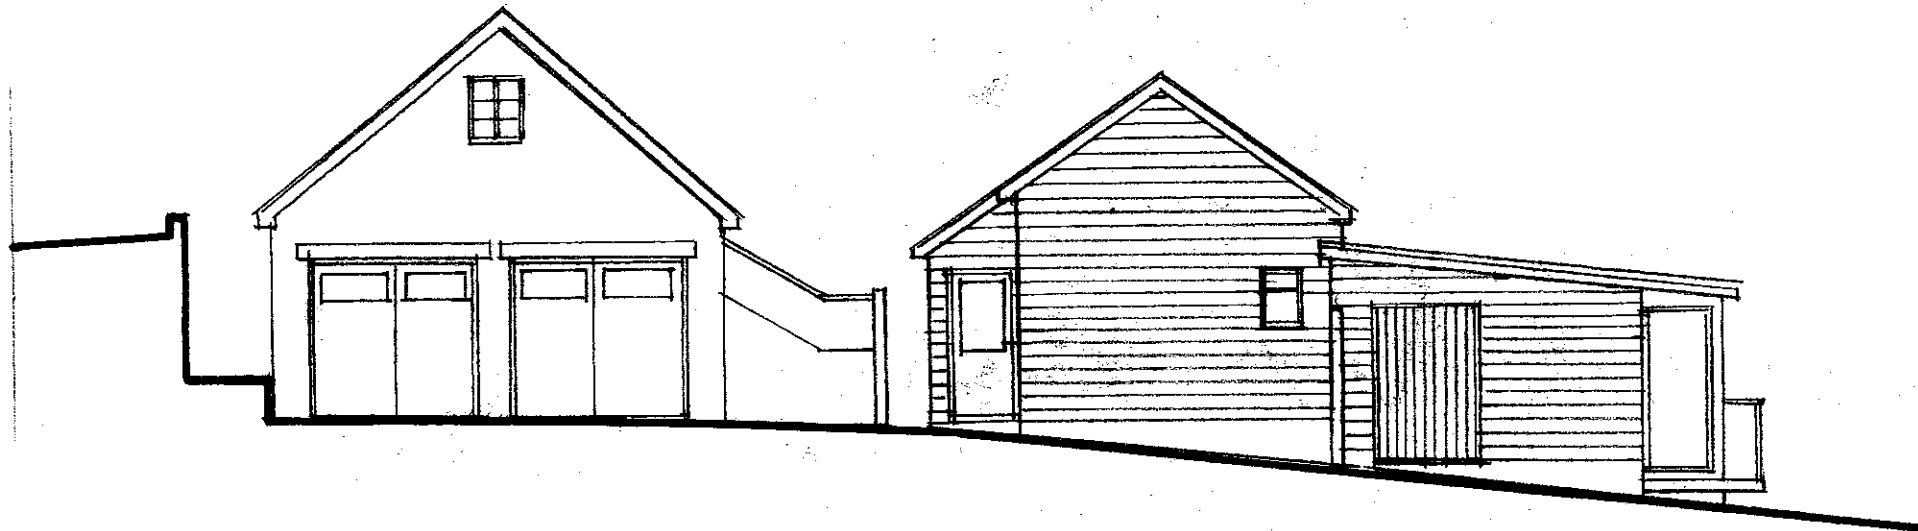
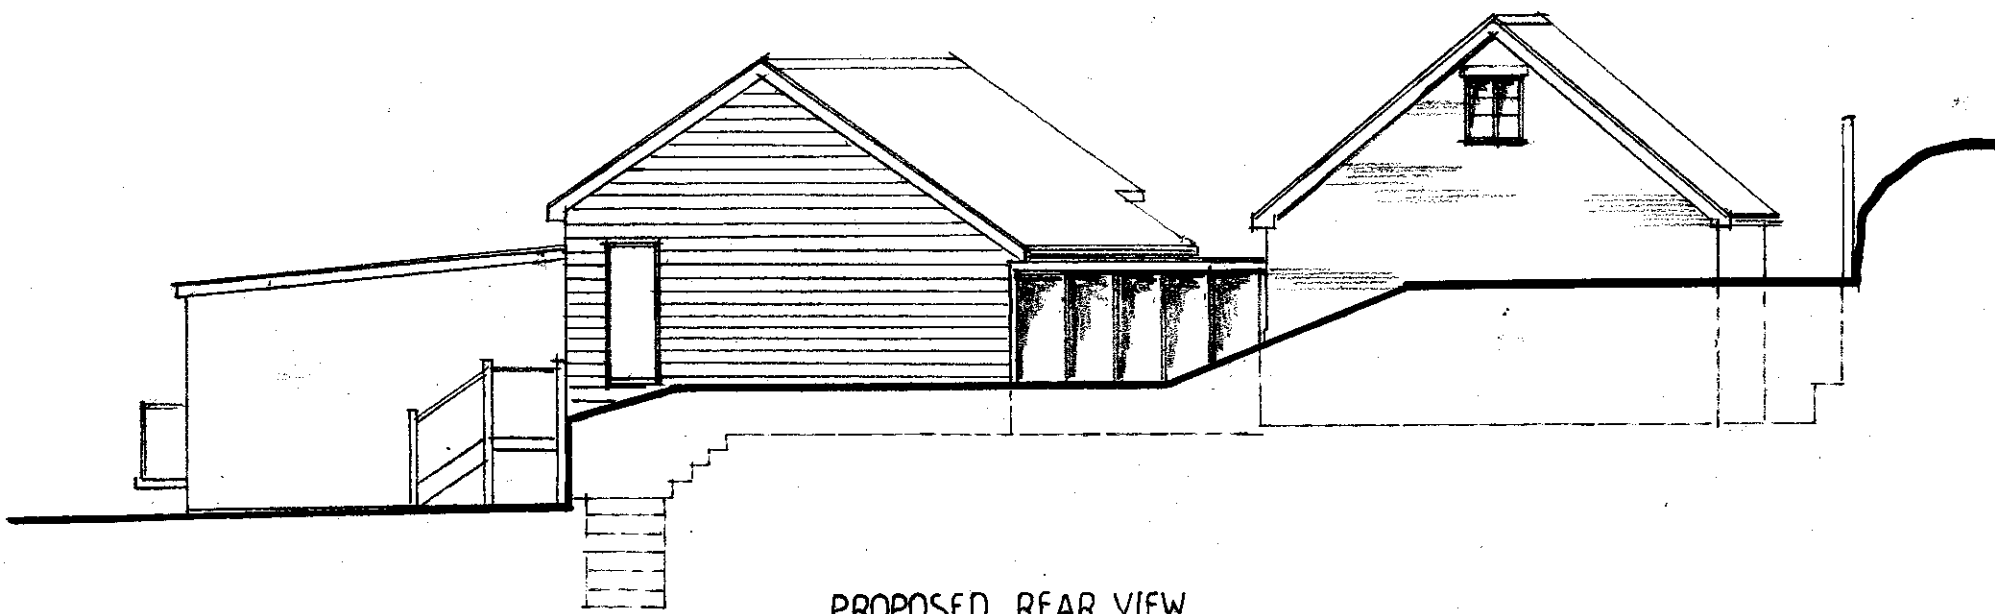



PROPOSED FRONT VIEW

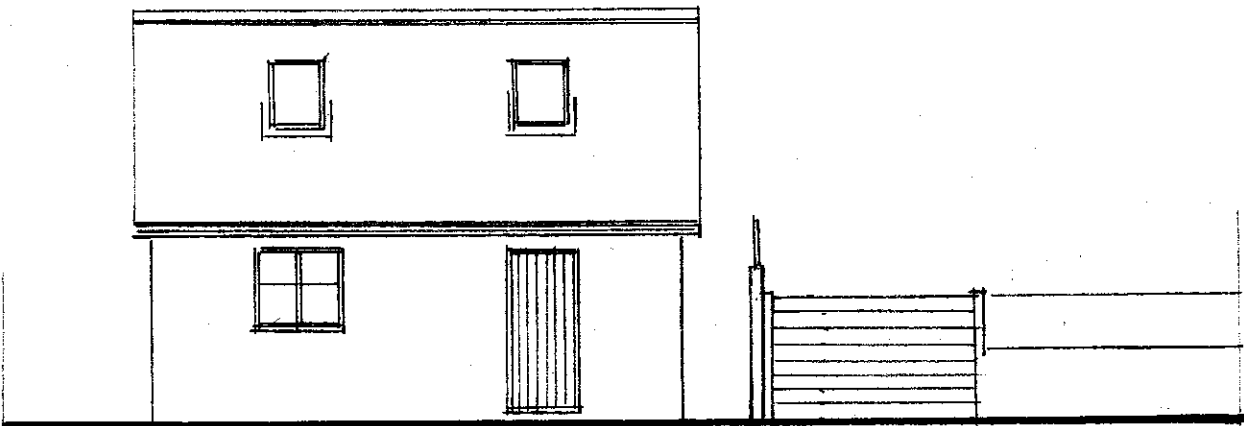


EXISTING FRONT VIEW

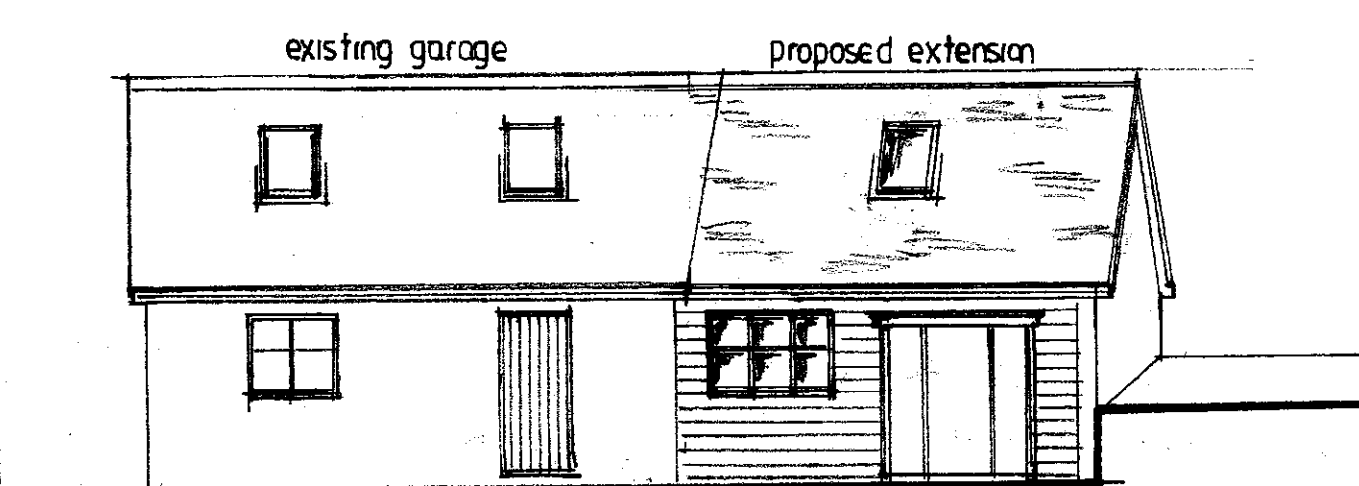


PROPOSED REAR VIEW

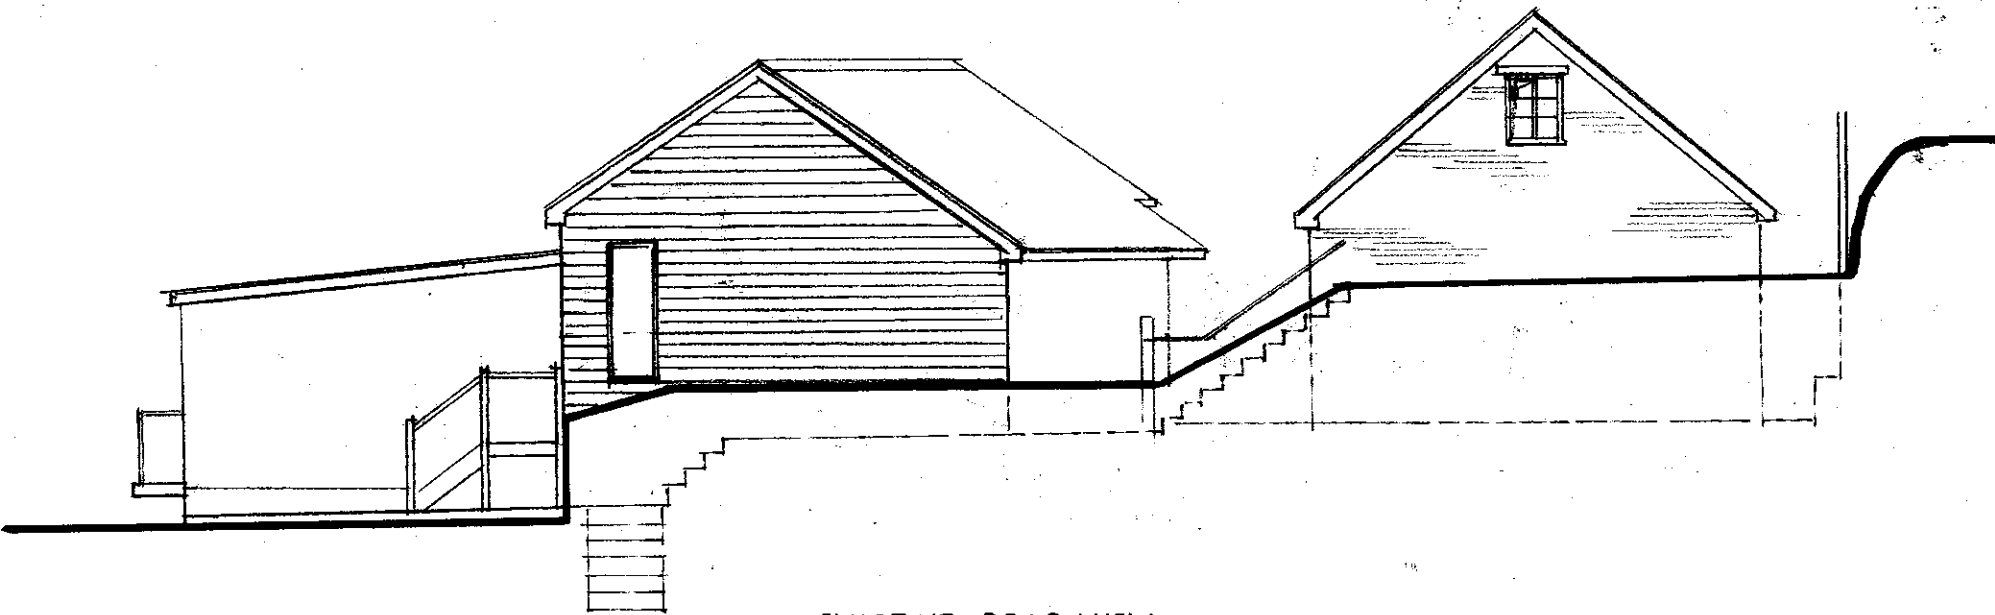


EXISTING REAR VIEW

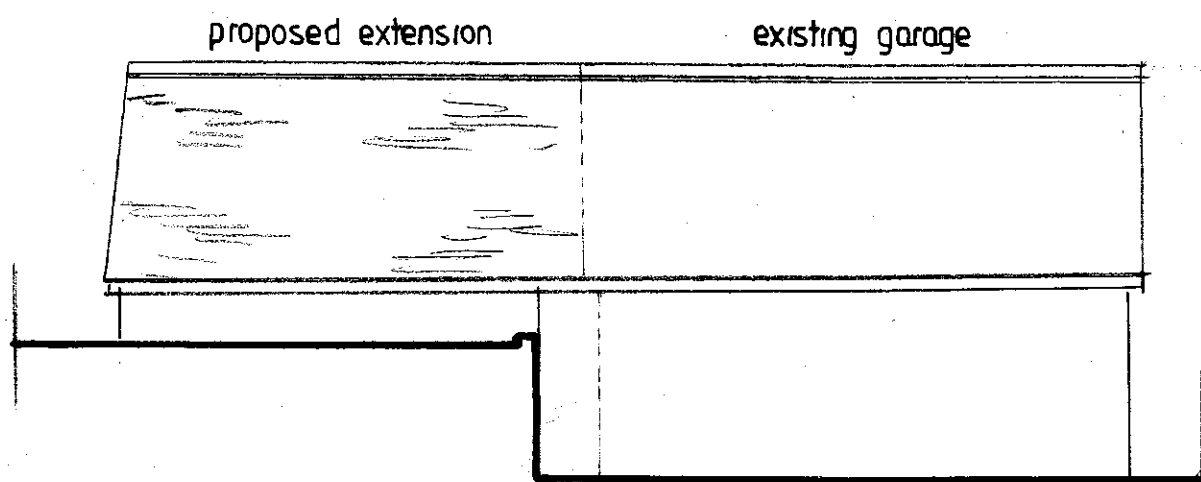

SIDE VIEW TO BOUNDARY

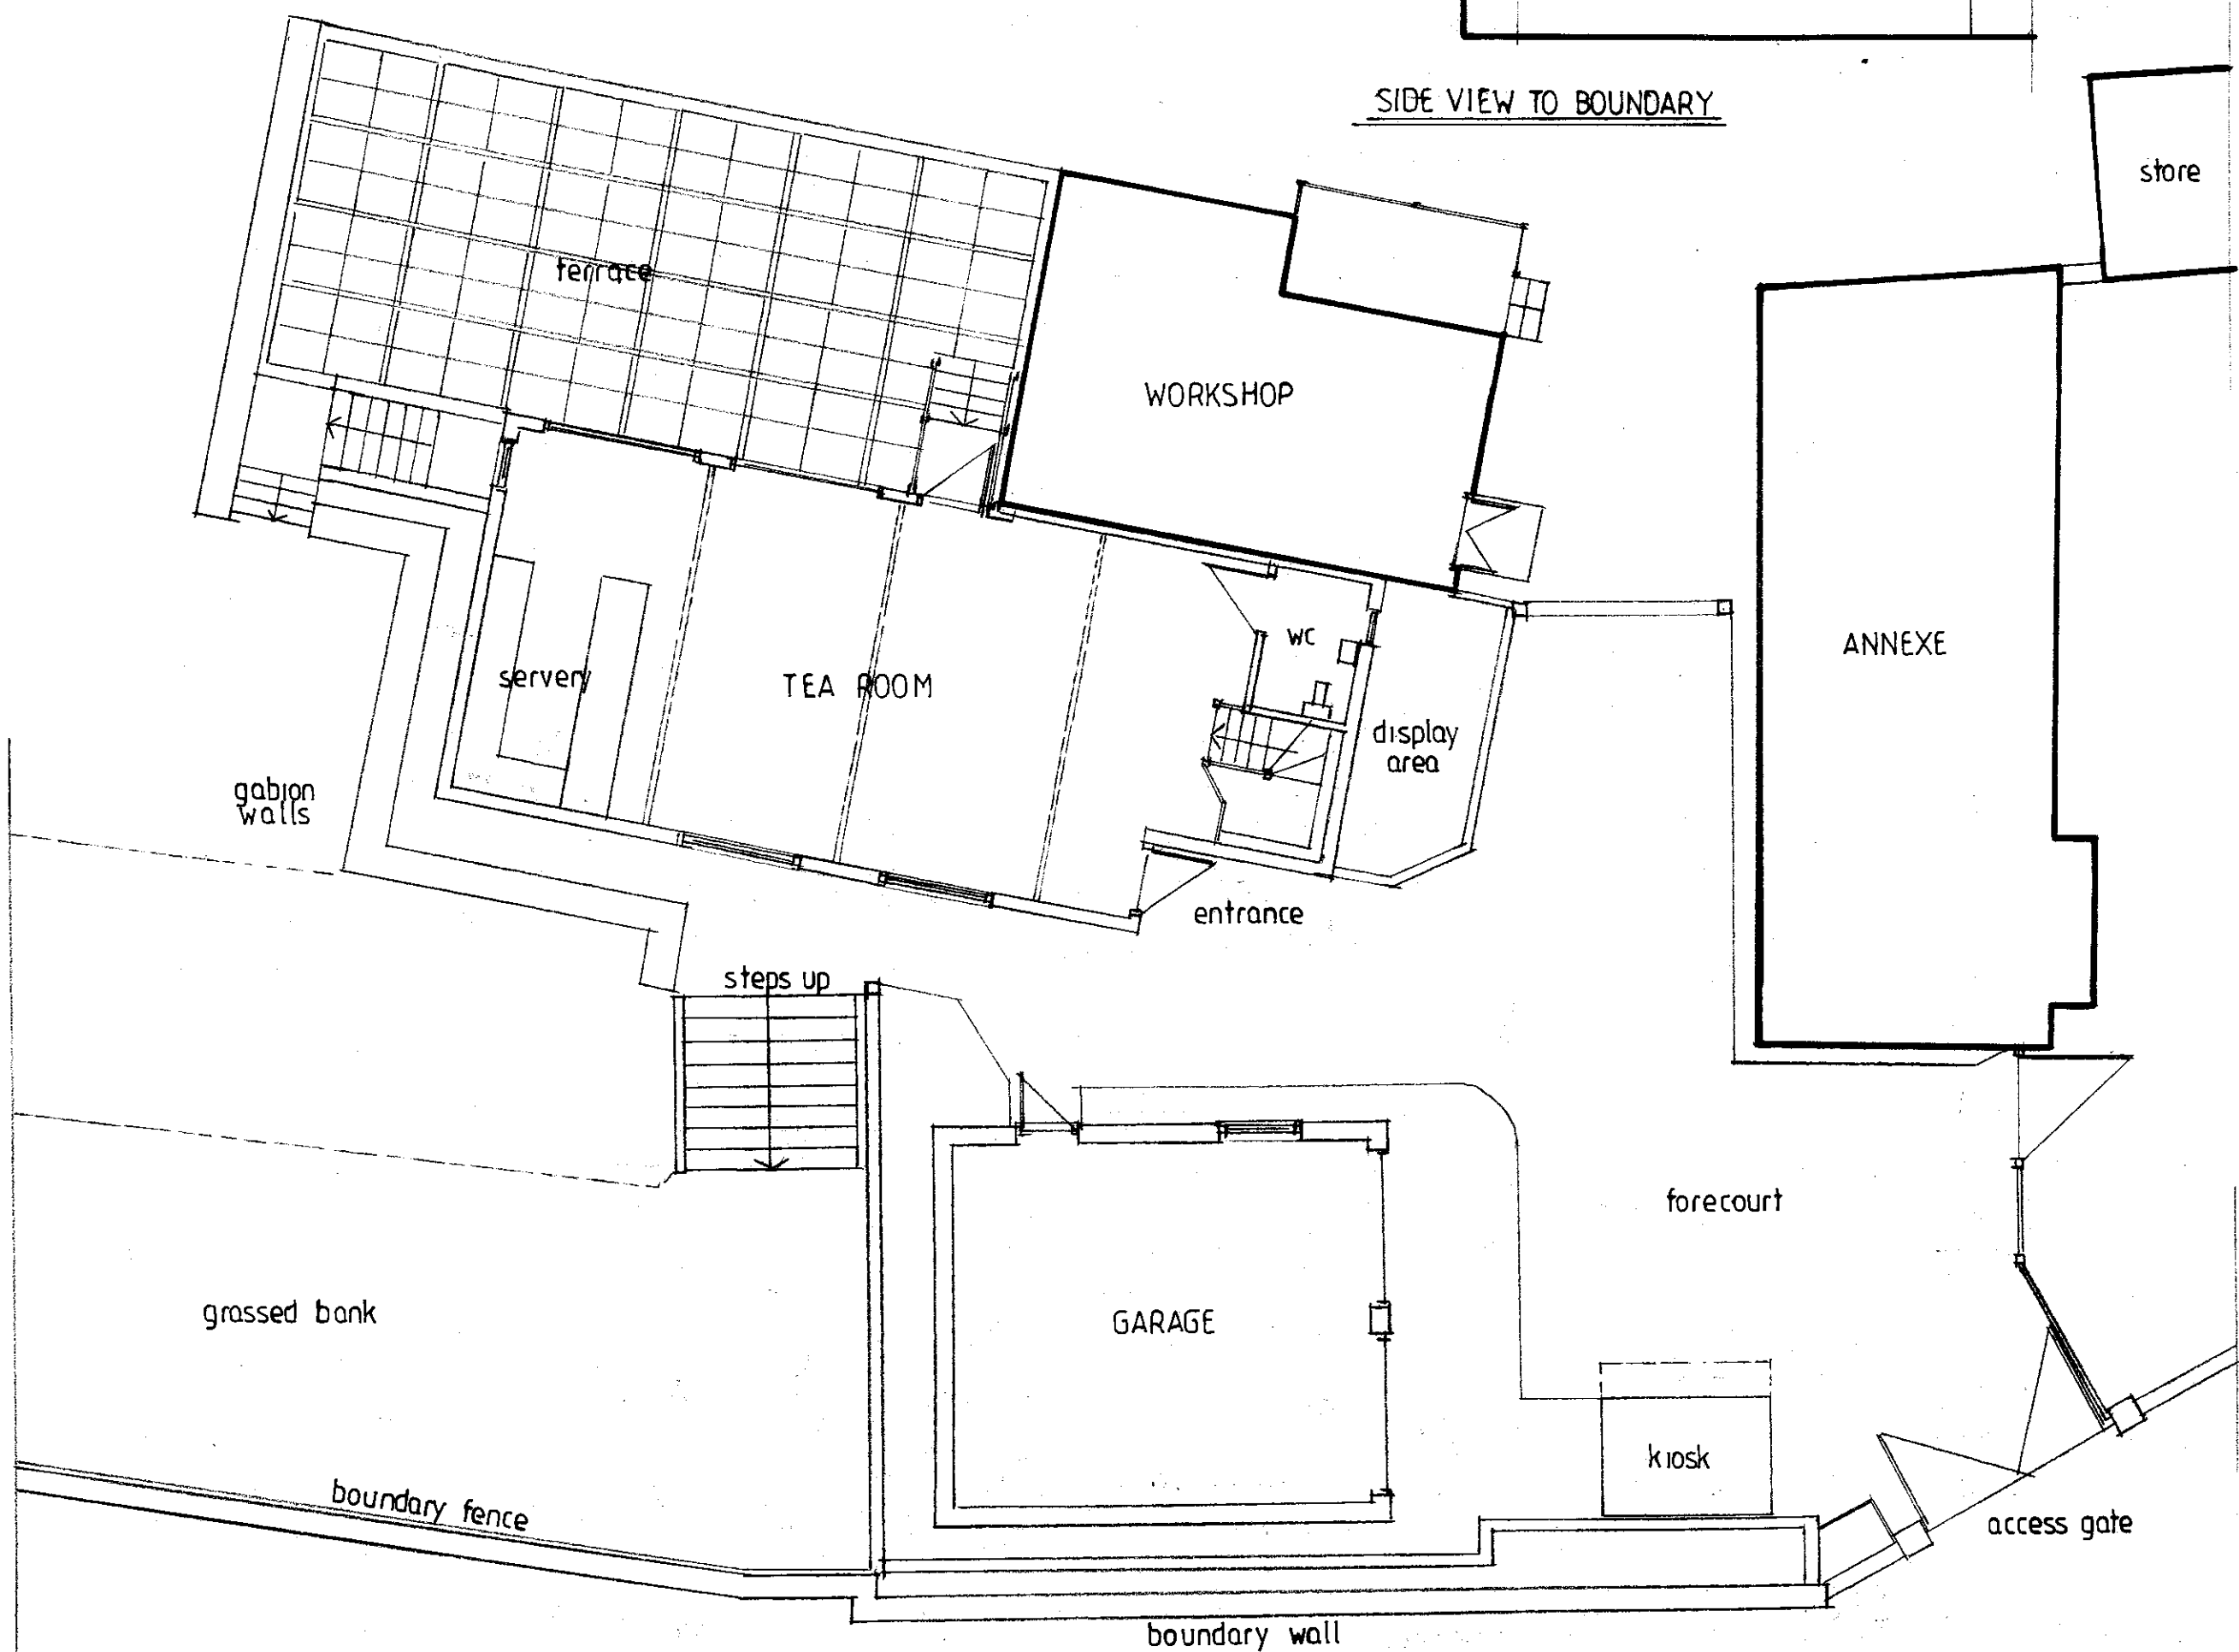

PART SITE PLAN - EXISTING

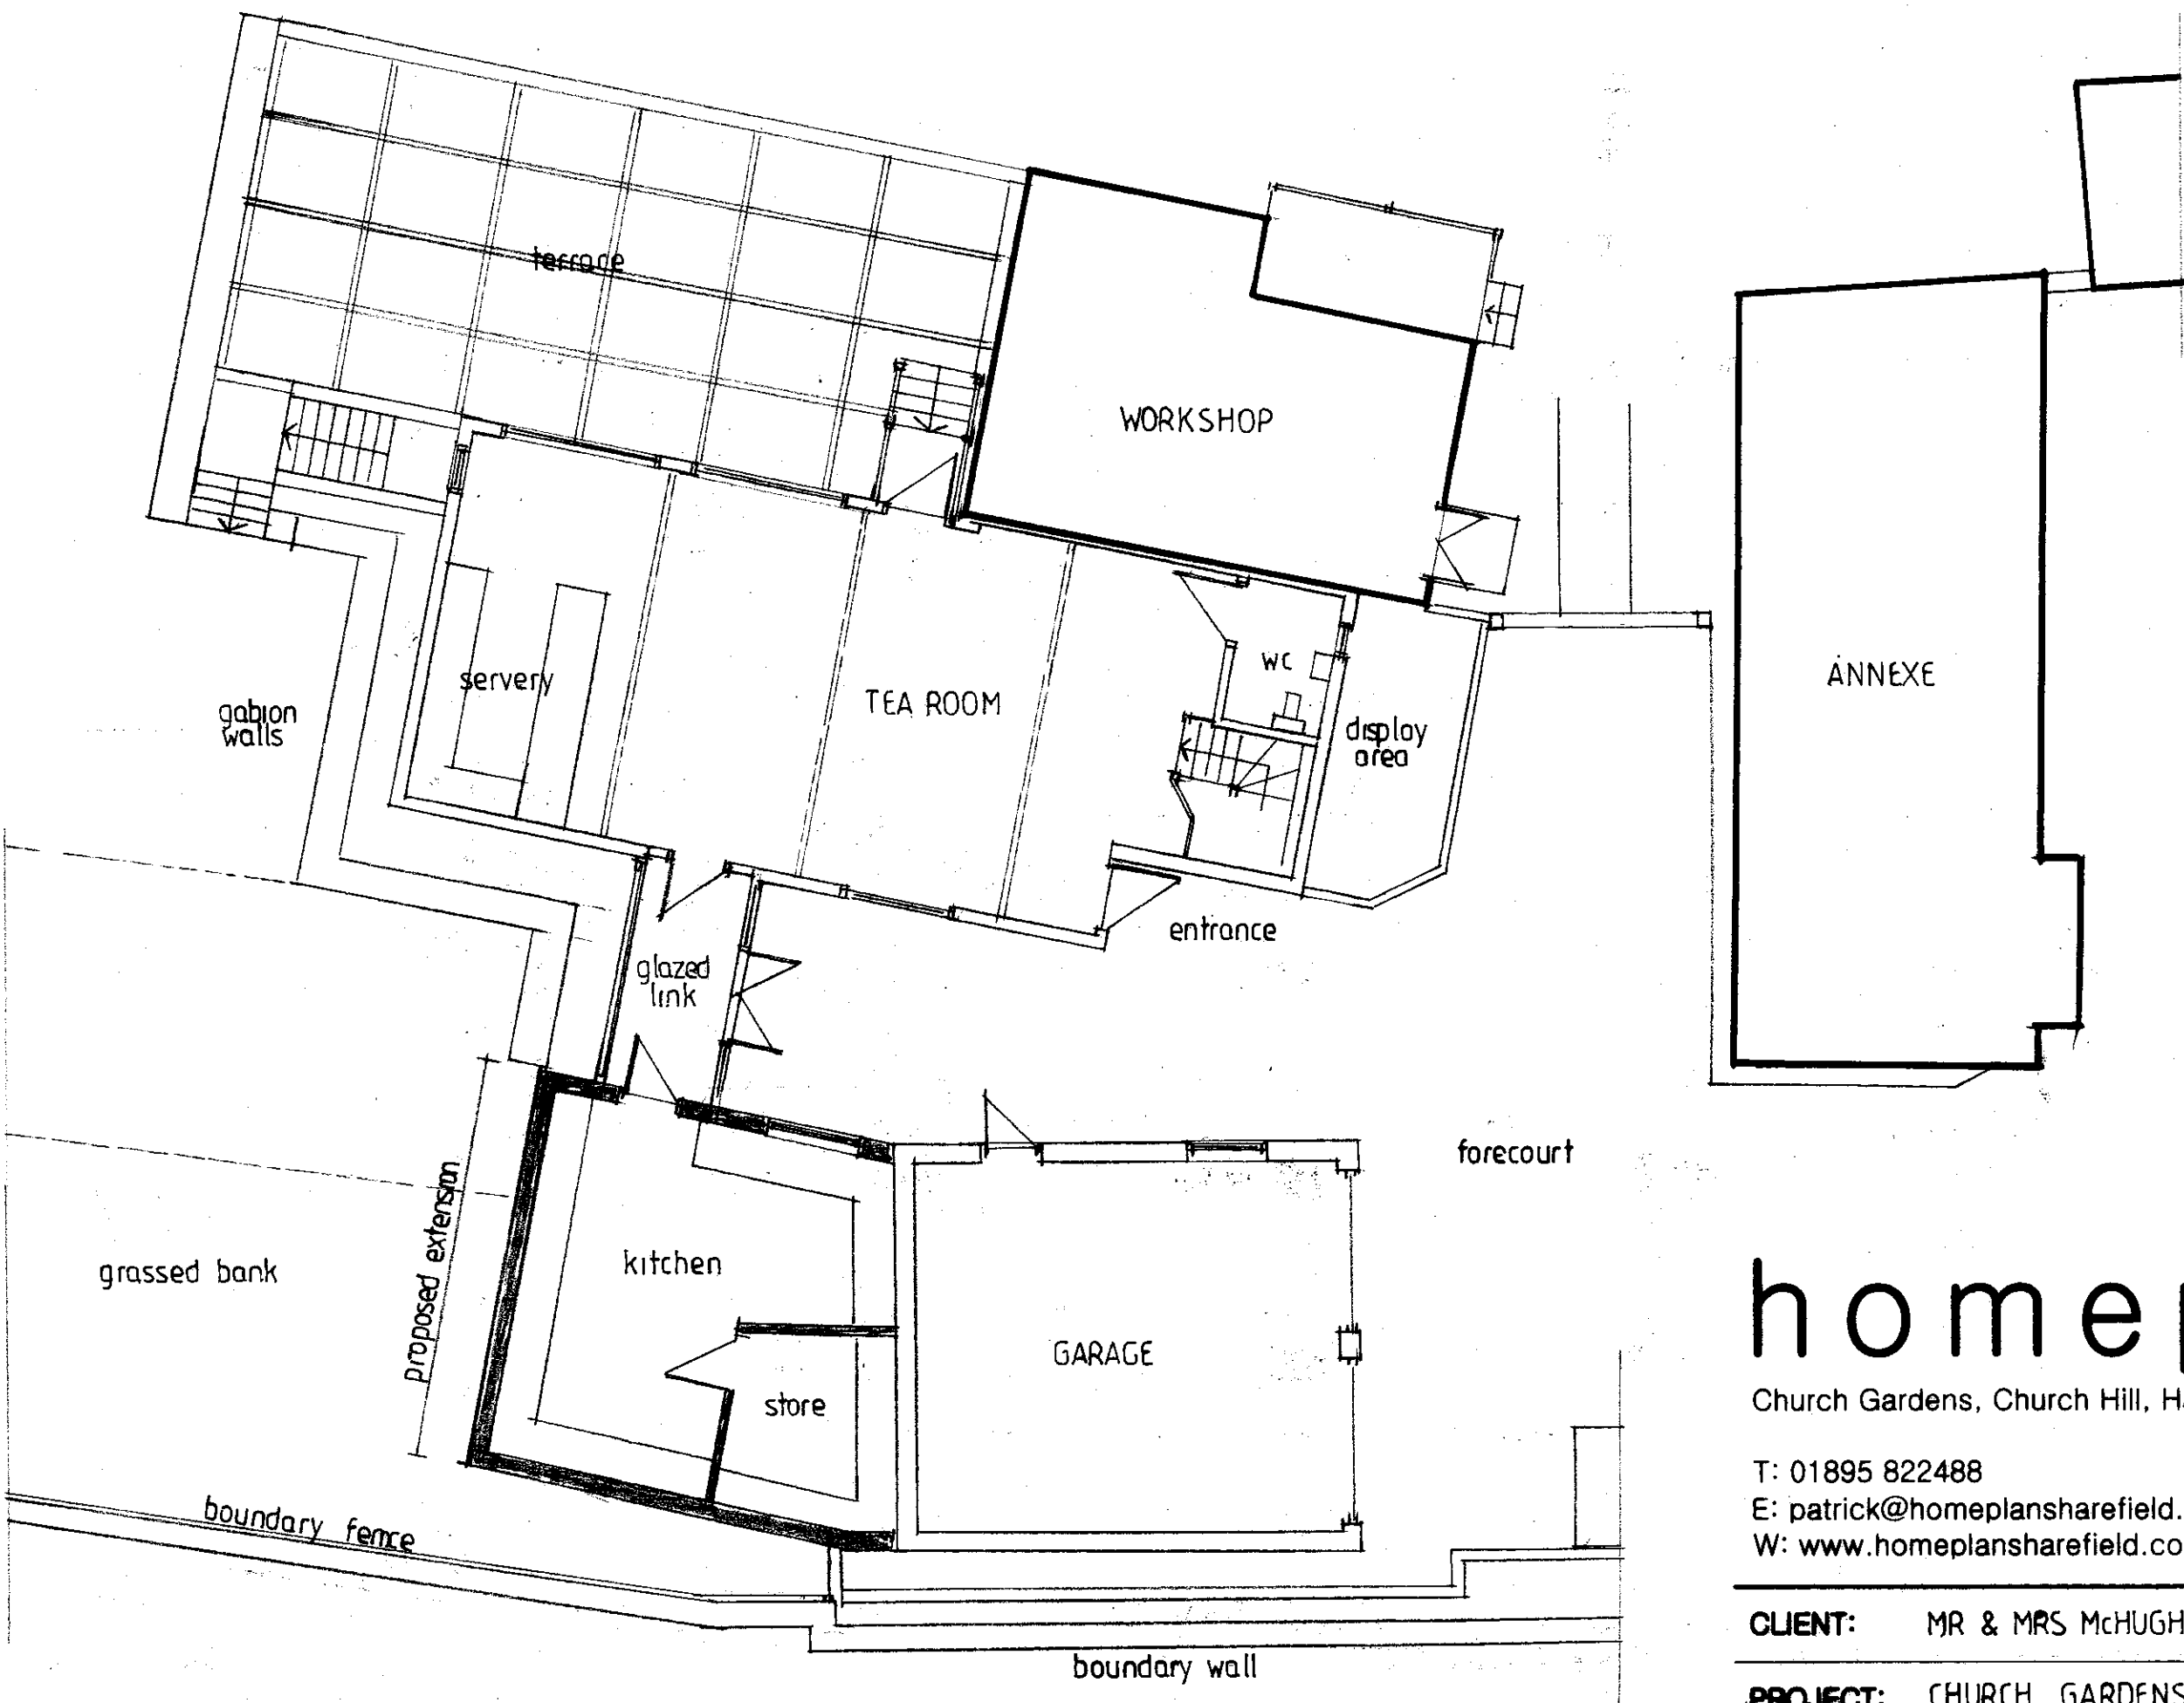

PART SITE PLAN - PROPOSED

homeplans

Church Gardens, Church Hill, Harefield, Middlesex UB9 6DU

T: 01895 822488
E: patrick@homeplansharefield.com
W: www.homeplansharefield.com



CLIENT: MR & MRS McHUGH

PROJECT: CHURCH GARDENS
CHURCH HILL, HAREFIELD

TITLE: DESIGN PROPOSAL - TEA ROOM EXTENSION
PLANS & ELEVATIONS

DRG NO:
1600160

DATE:
AUG. 2023

SCALE:
1:100 AT A1

DRAWN:

PAH

