



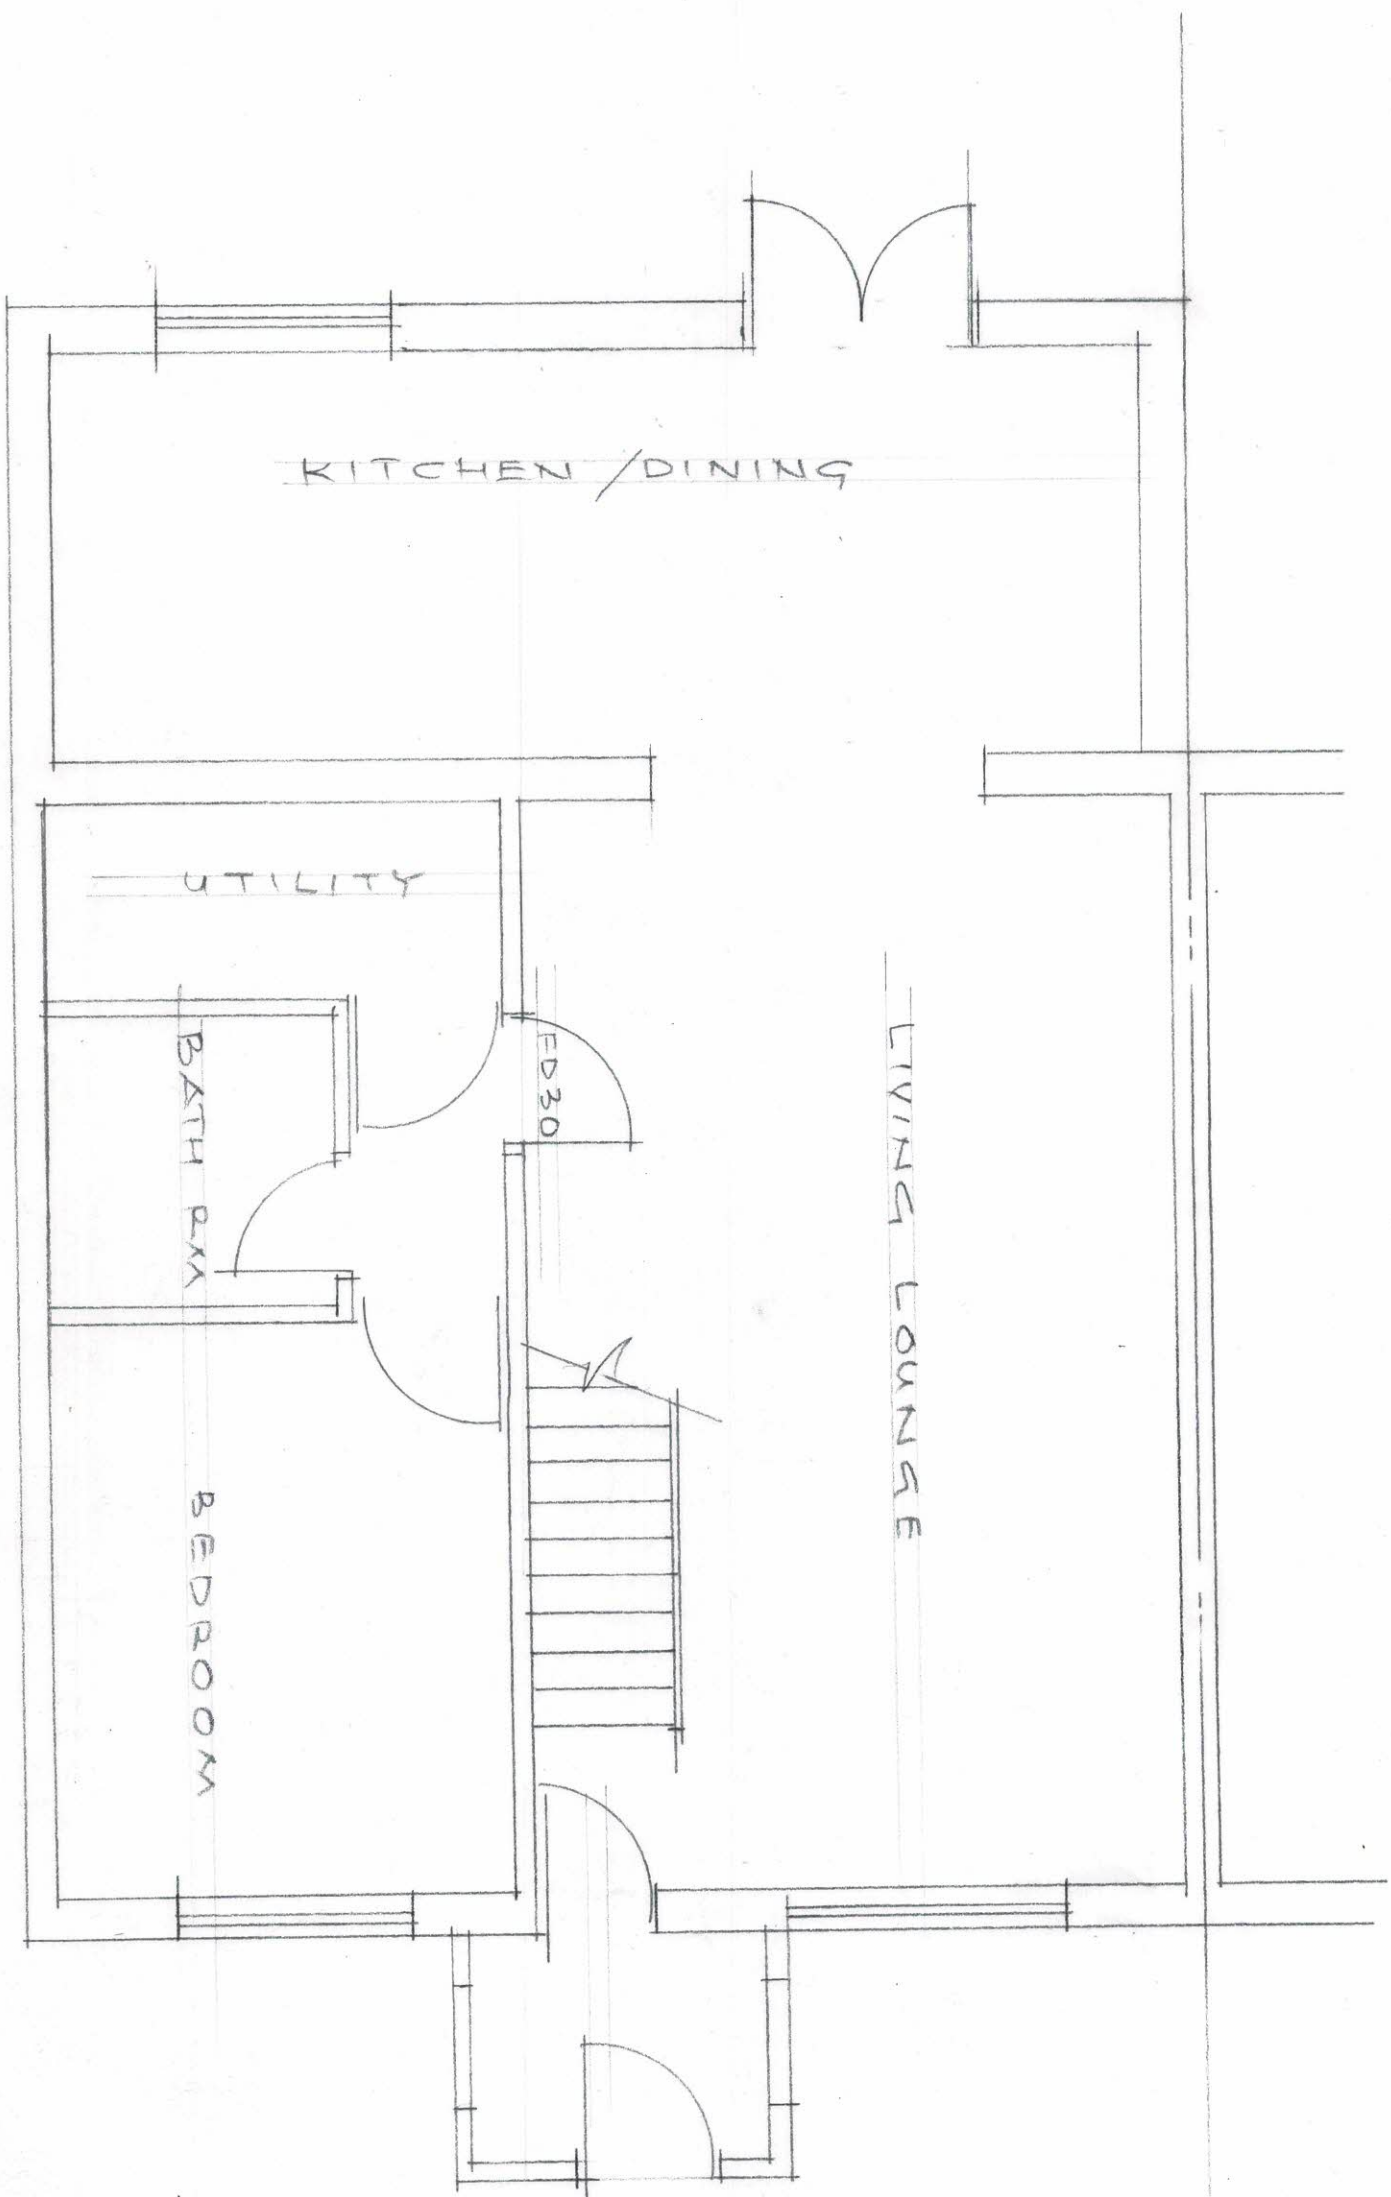

GROUND FLOOR EXISTING

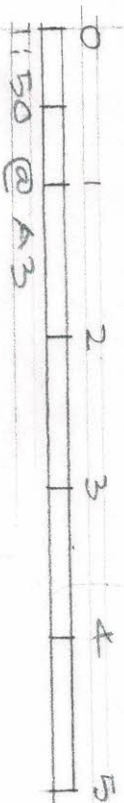

LOFT CONVERSION AT
2 WESTBOURNE CLOSE, HAYES


SCALE: 1:150 DATE: MAR, 24
2024/102/01

LOFT CONVERSION
12 WESTBOURNE CLOSE, HAYES

LOFT PLAN EXISTING




14 WESTBOURNE CLOSE

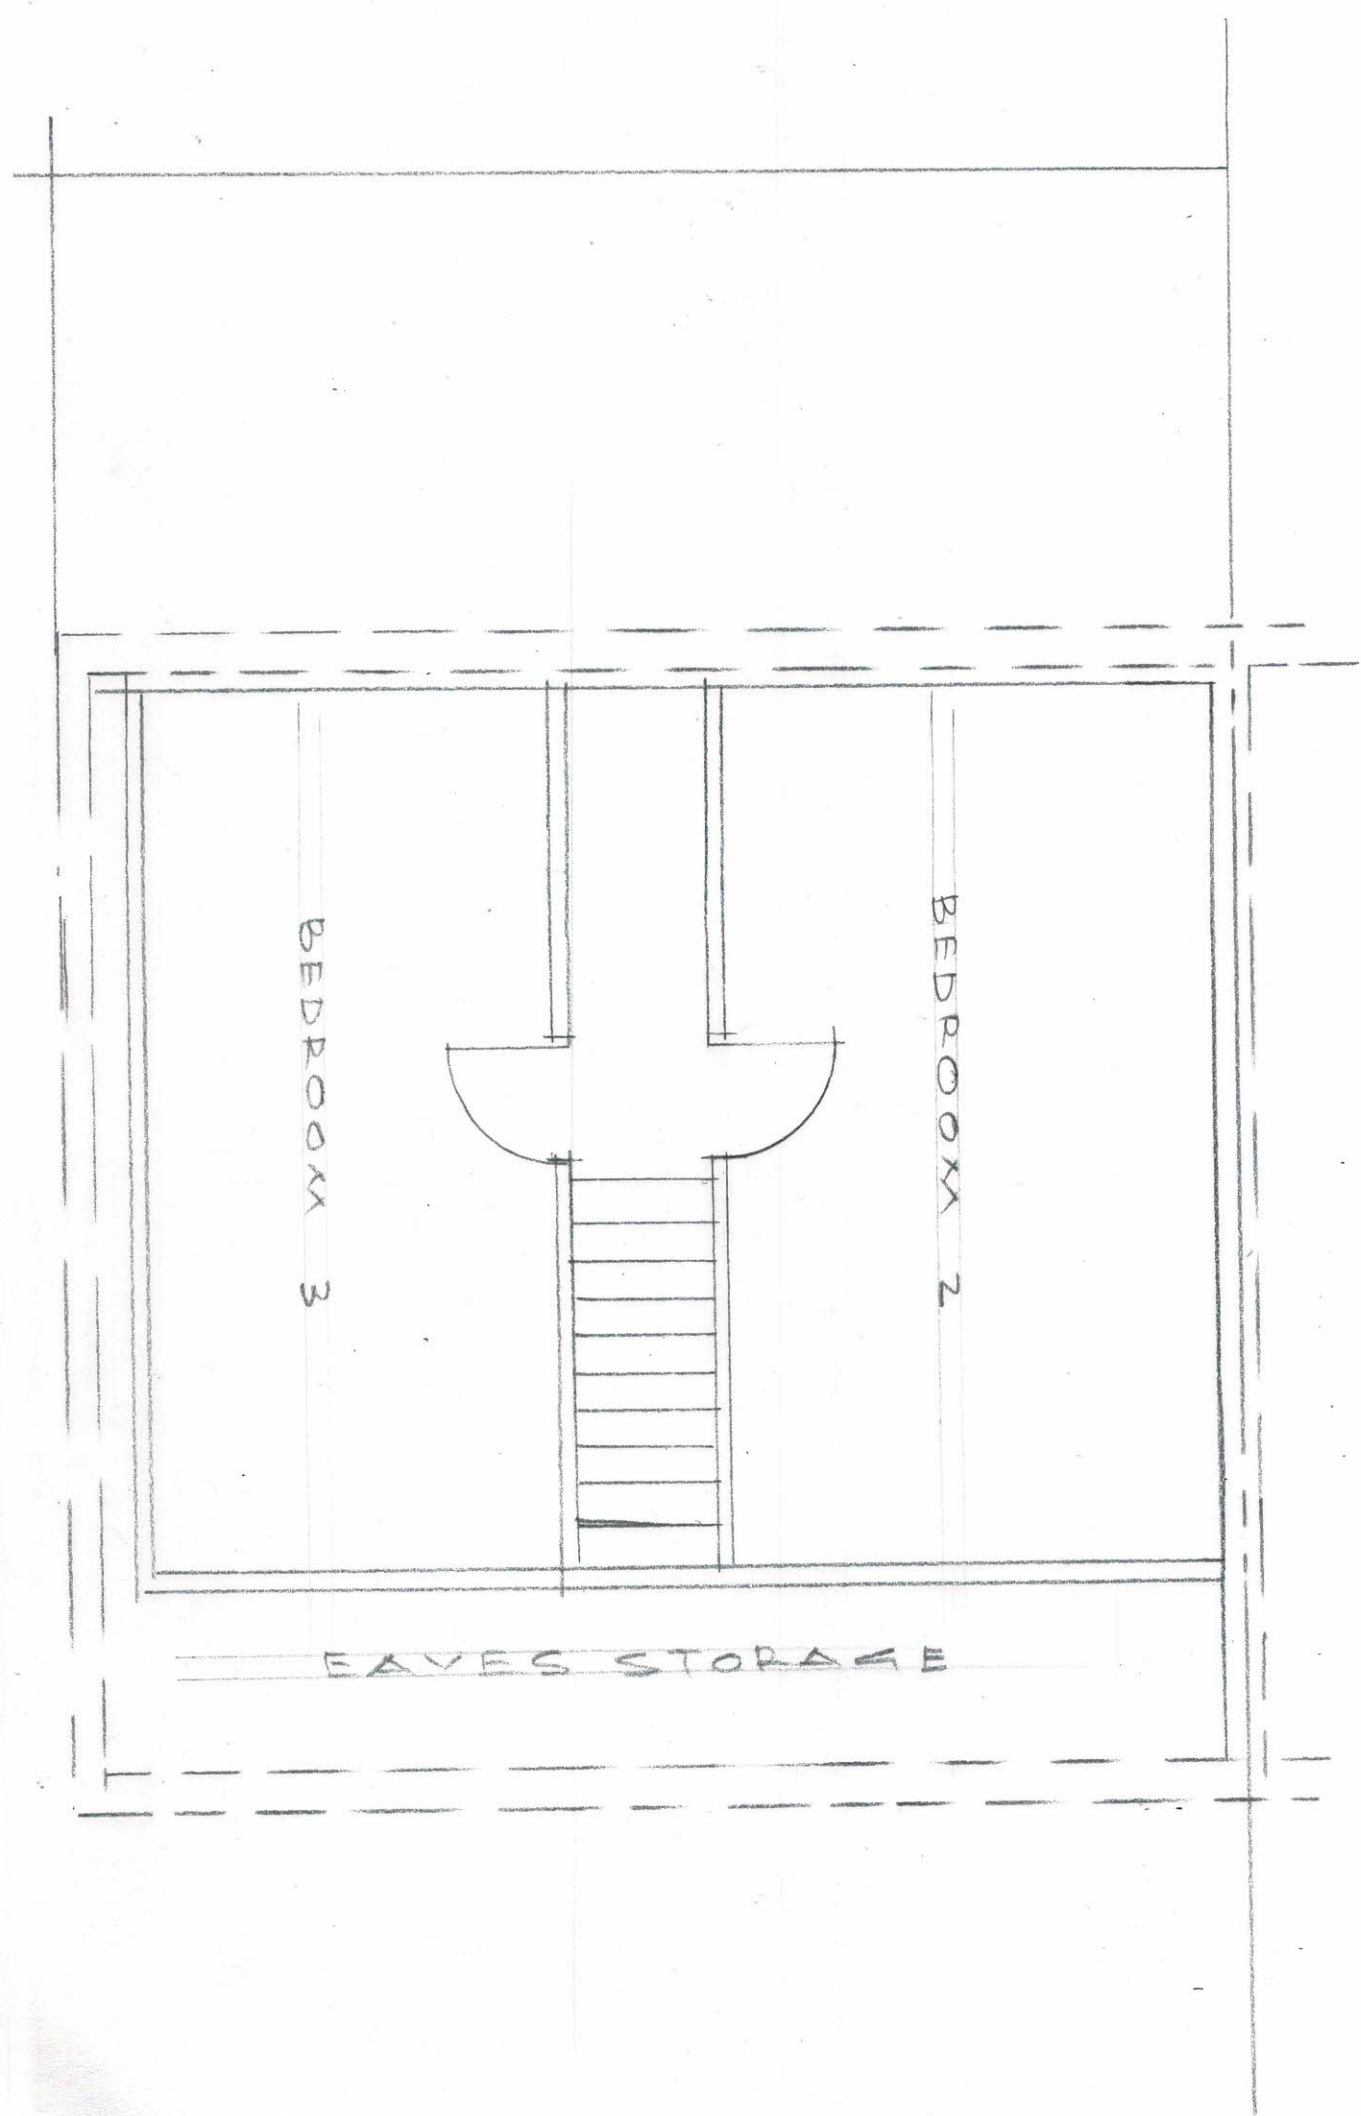


LOFT CONVERSION
12 WESTBOURNE CLOSE, HAYES


LOFT FLOOR (PROPOSED)

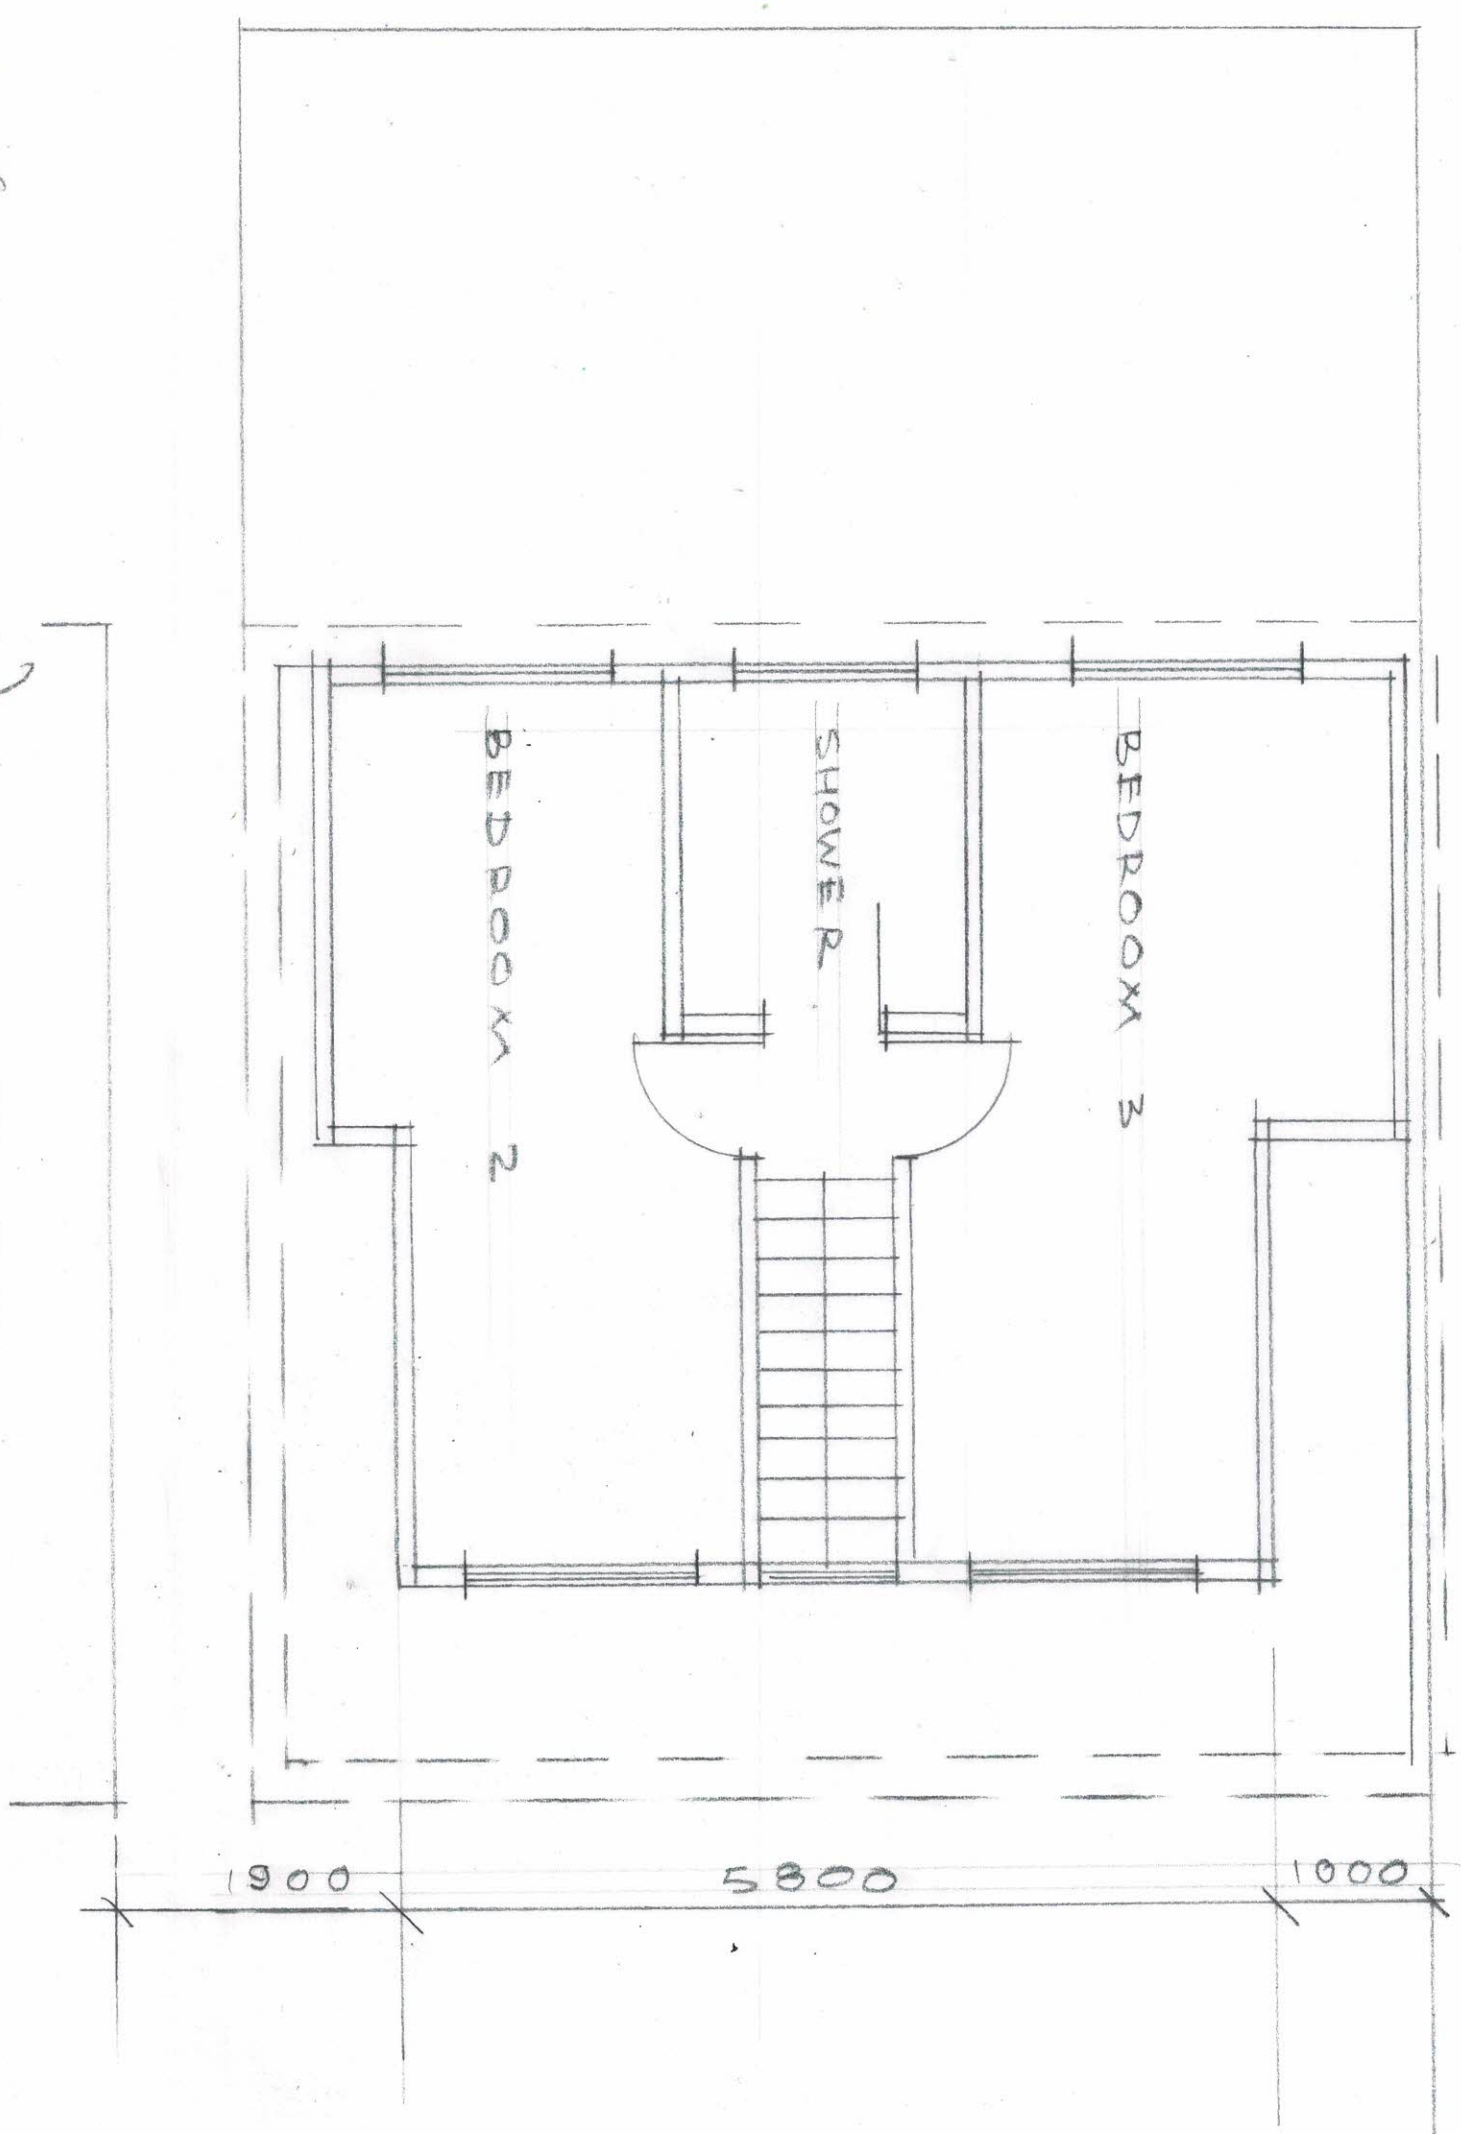


SCALE: DATE: MAR, 24
2024/102/03

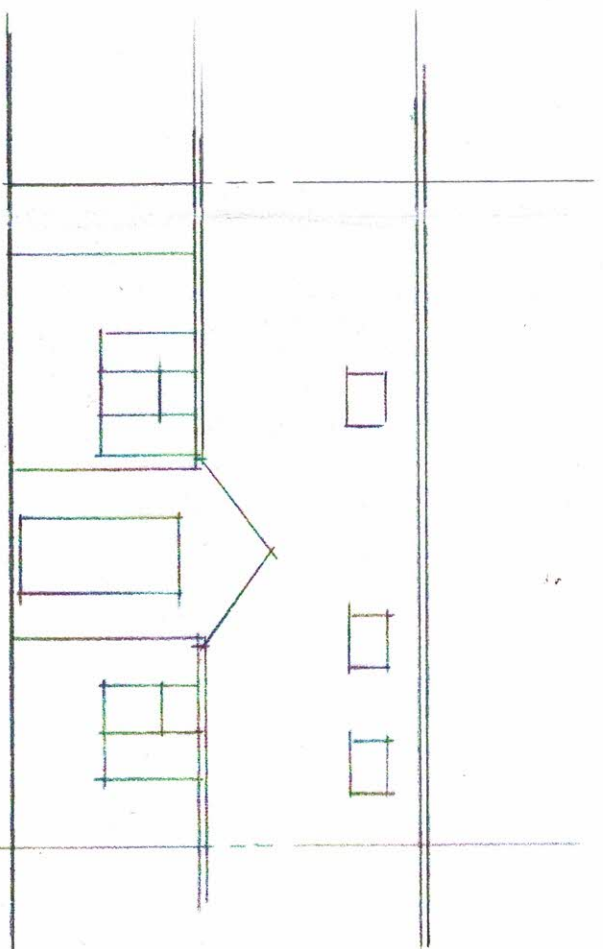


FRONT ELEVATION

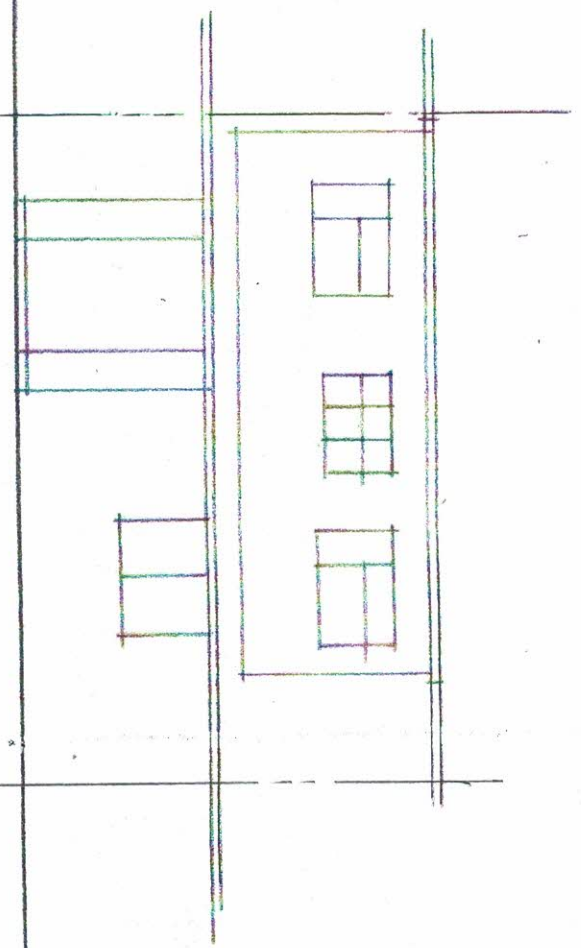

REAR ELEVATION

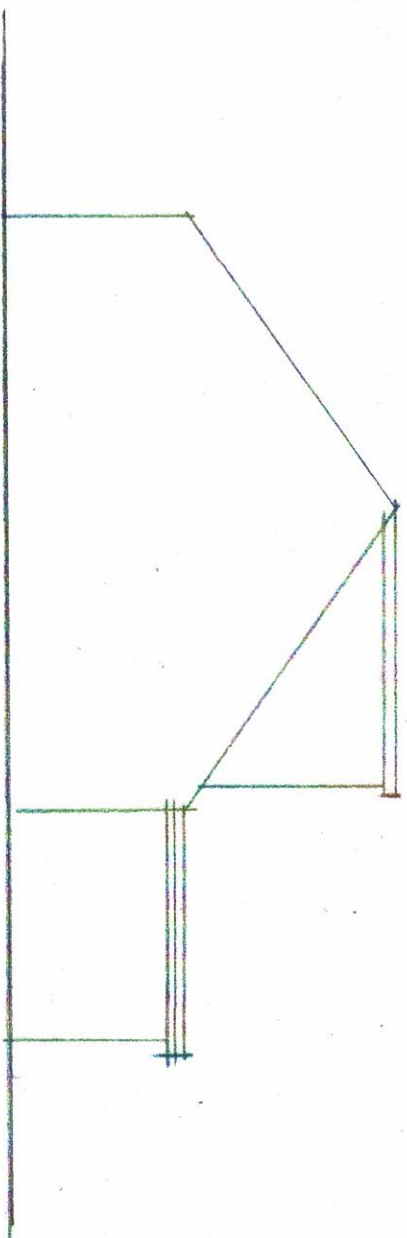

SIDE ELEVATION

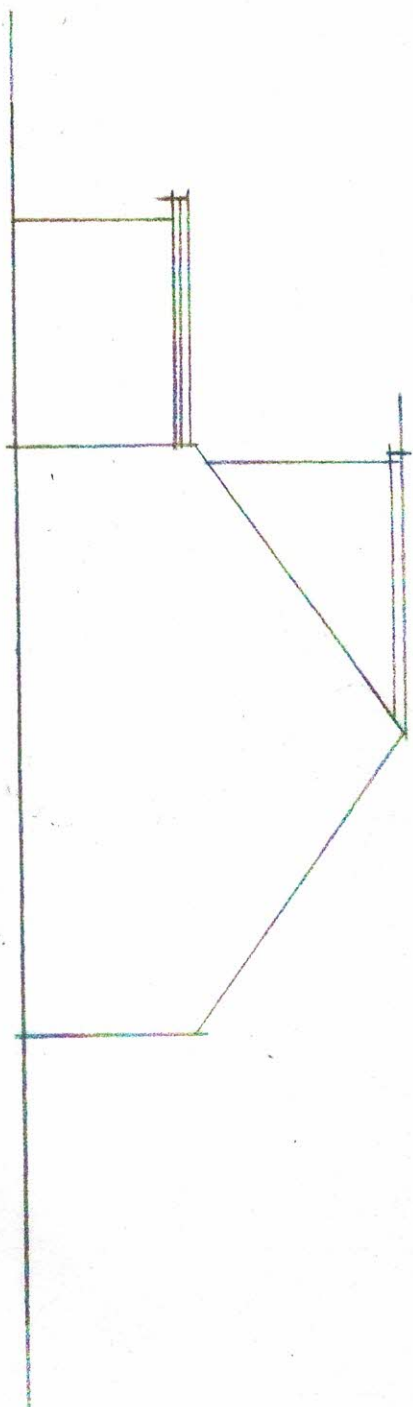



SIDE ELEVATION

ELEVATIONS (EXISTING)



LOFT CONVERSION
12 WESTBOURNE CLOSE, HAYES

SCALE: DATE: MAR, 24
2024/102/04

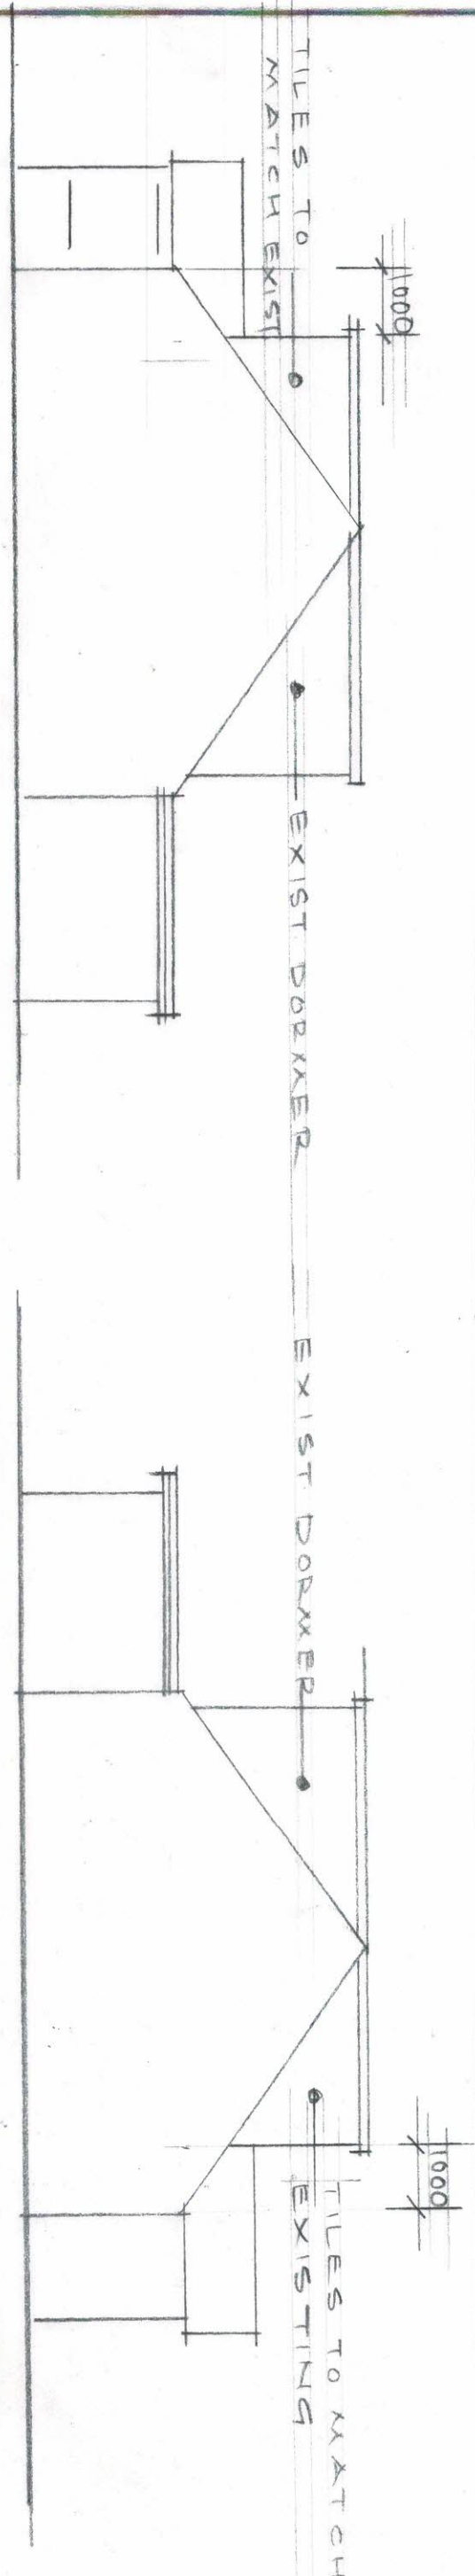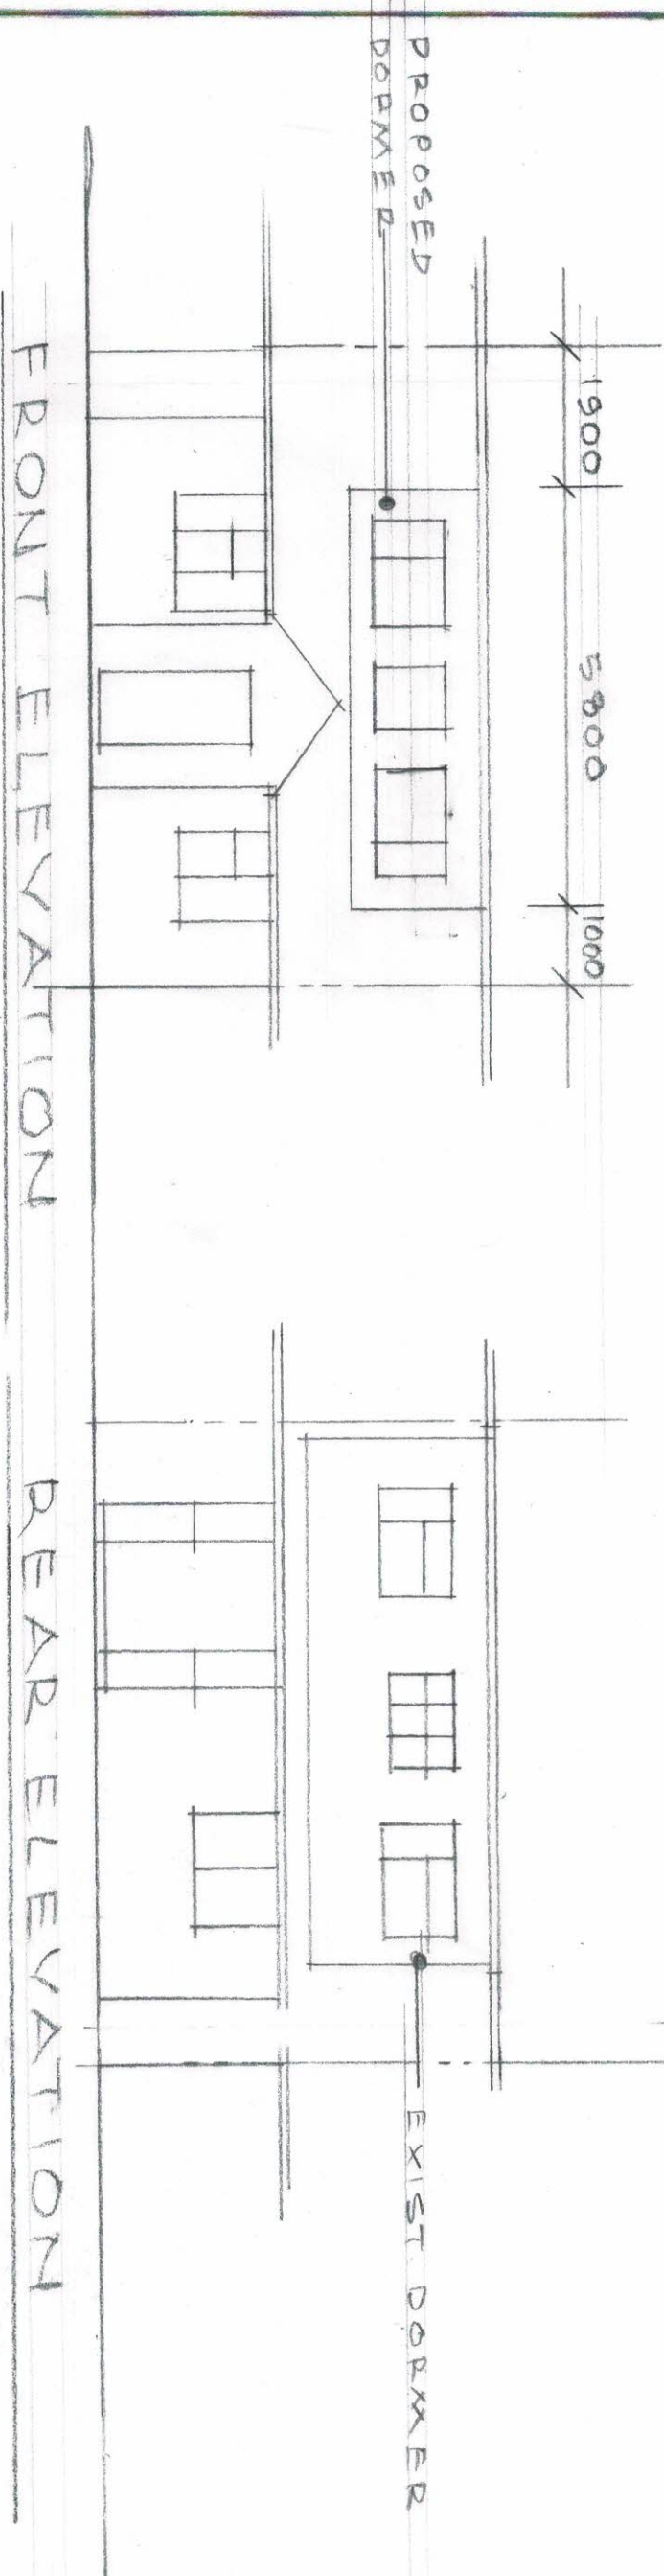

SIDE ELEVATION

SIDE ELEVATION

ELEVATIONS (PROPOSED)

0	1	2	3	4	5	6
1	1	1	1	1	1	1
1100	2	A3				