



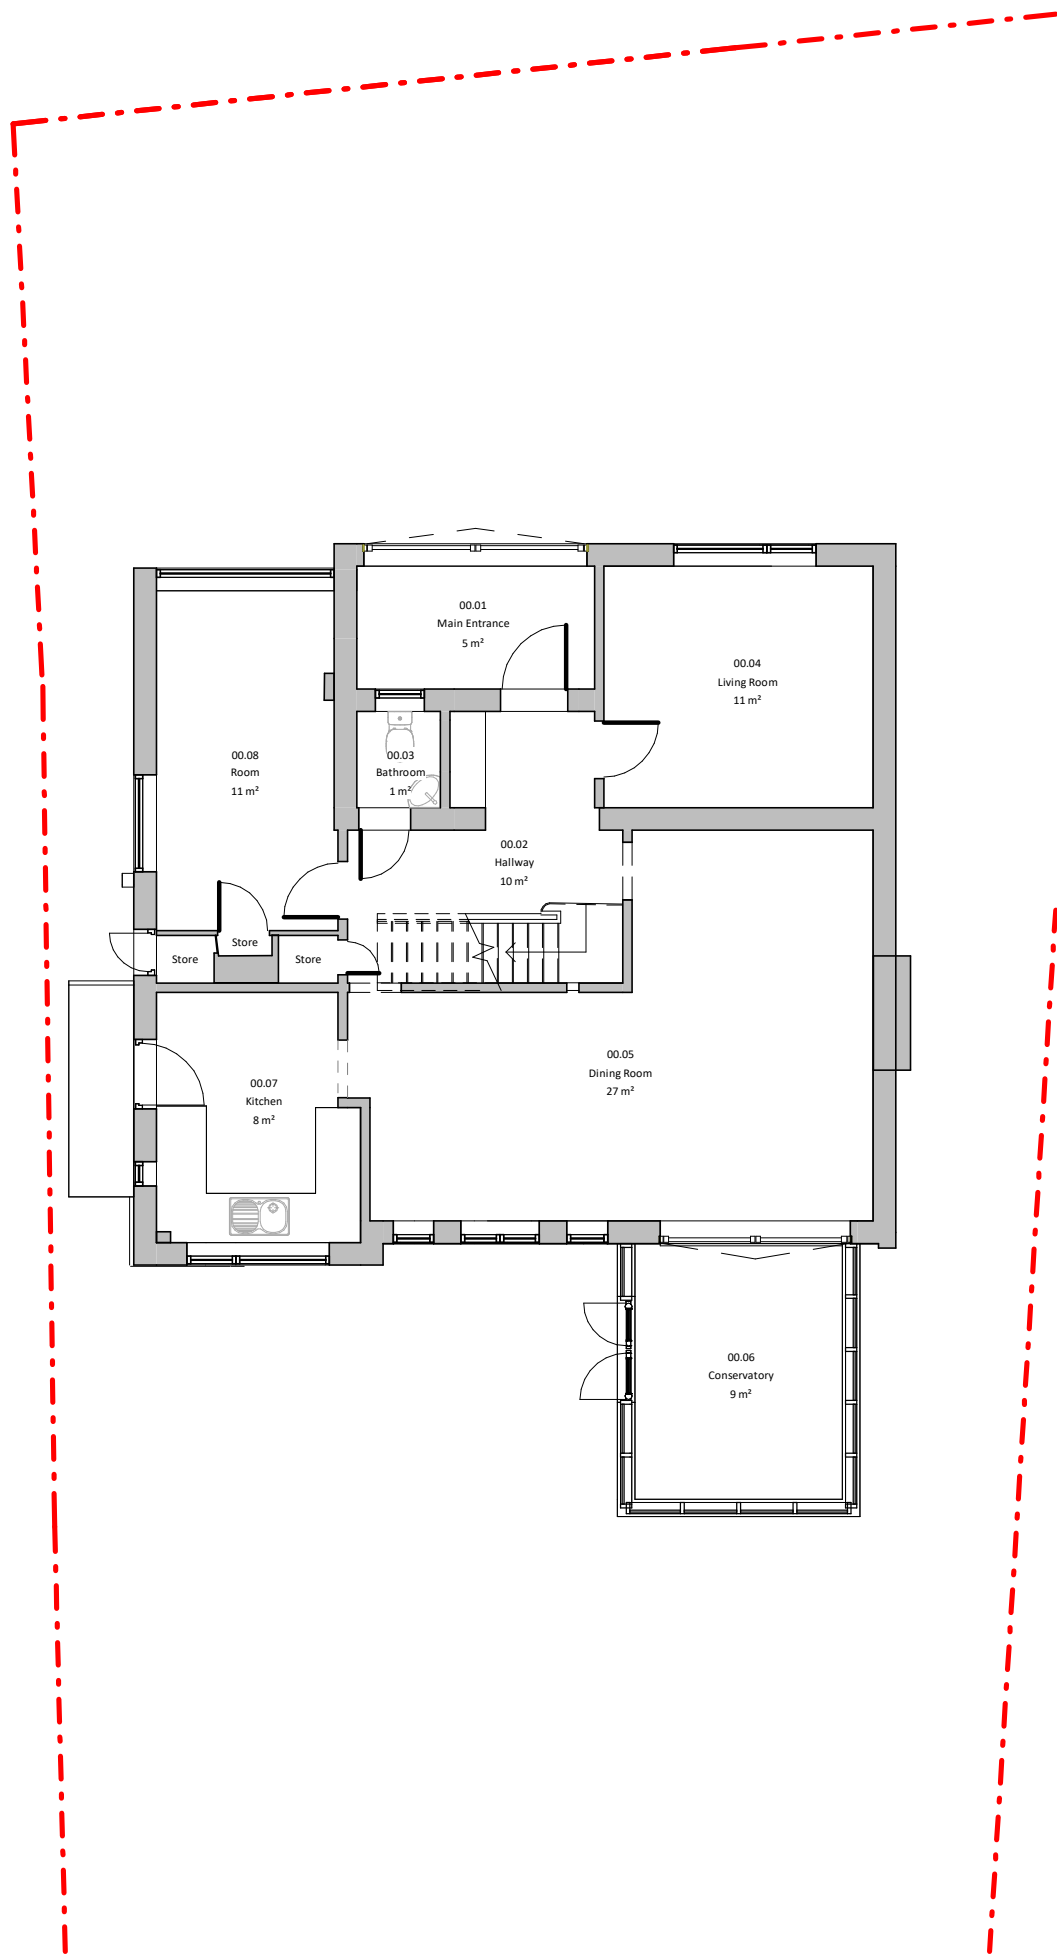


Level 00 Plan - Existing

1 : 100

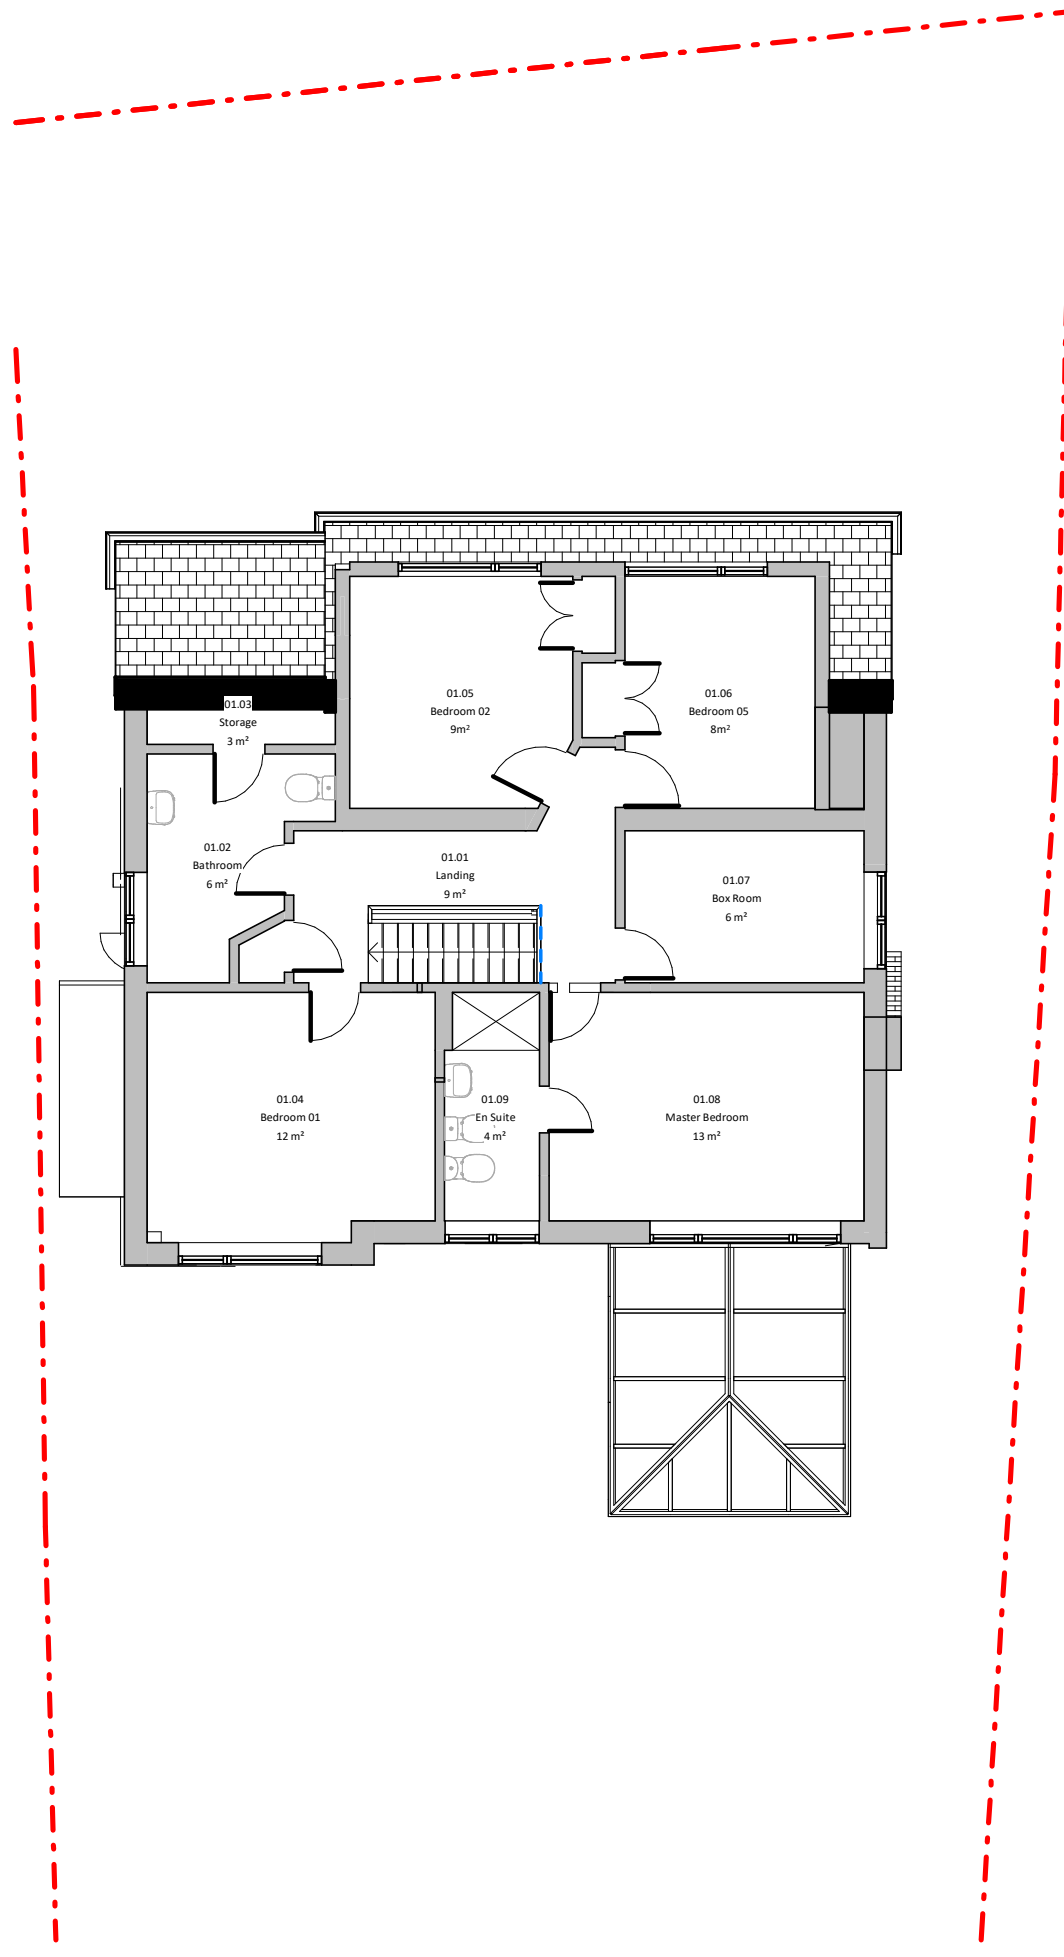

Level 01 Plan - Existing

1 : 100

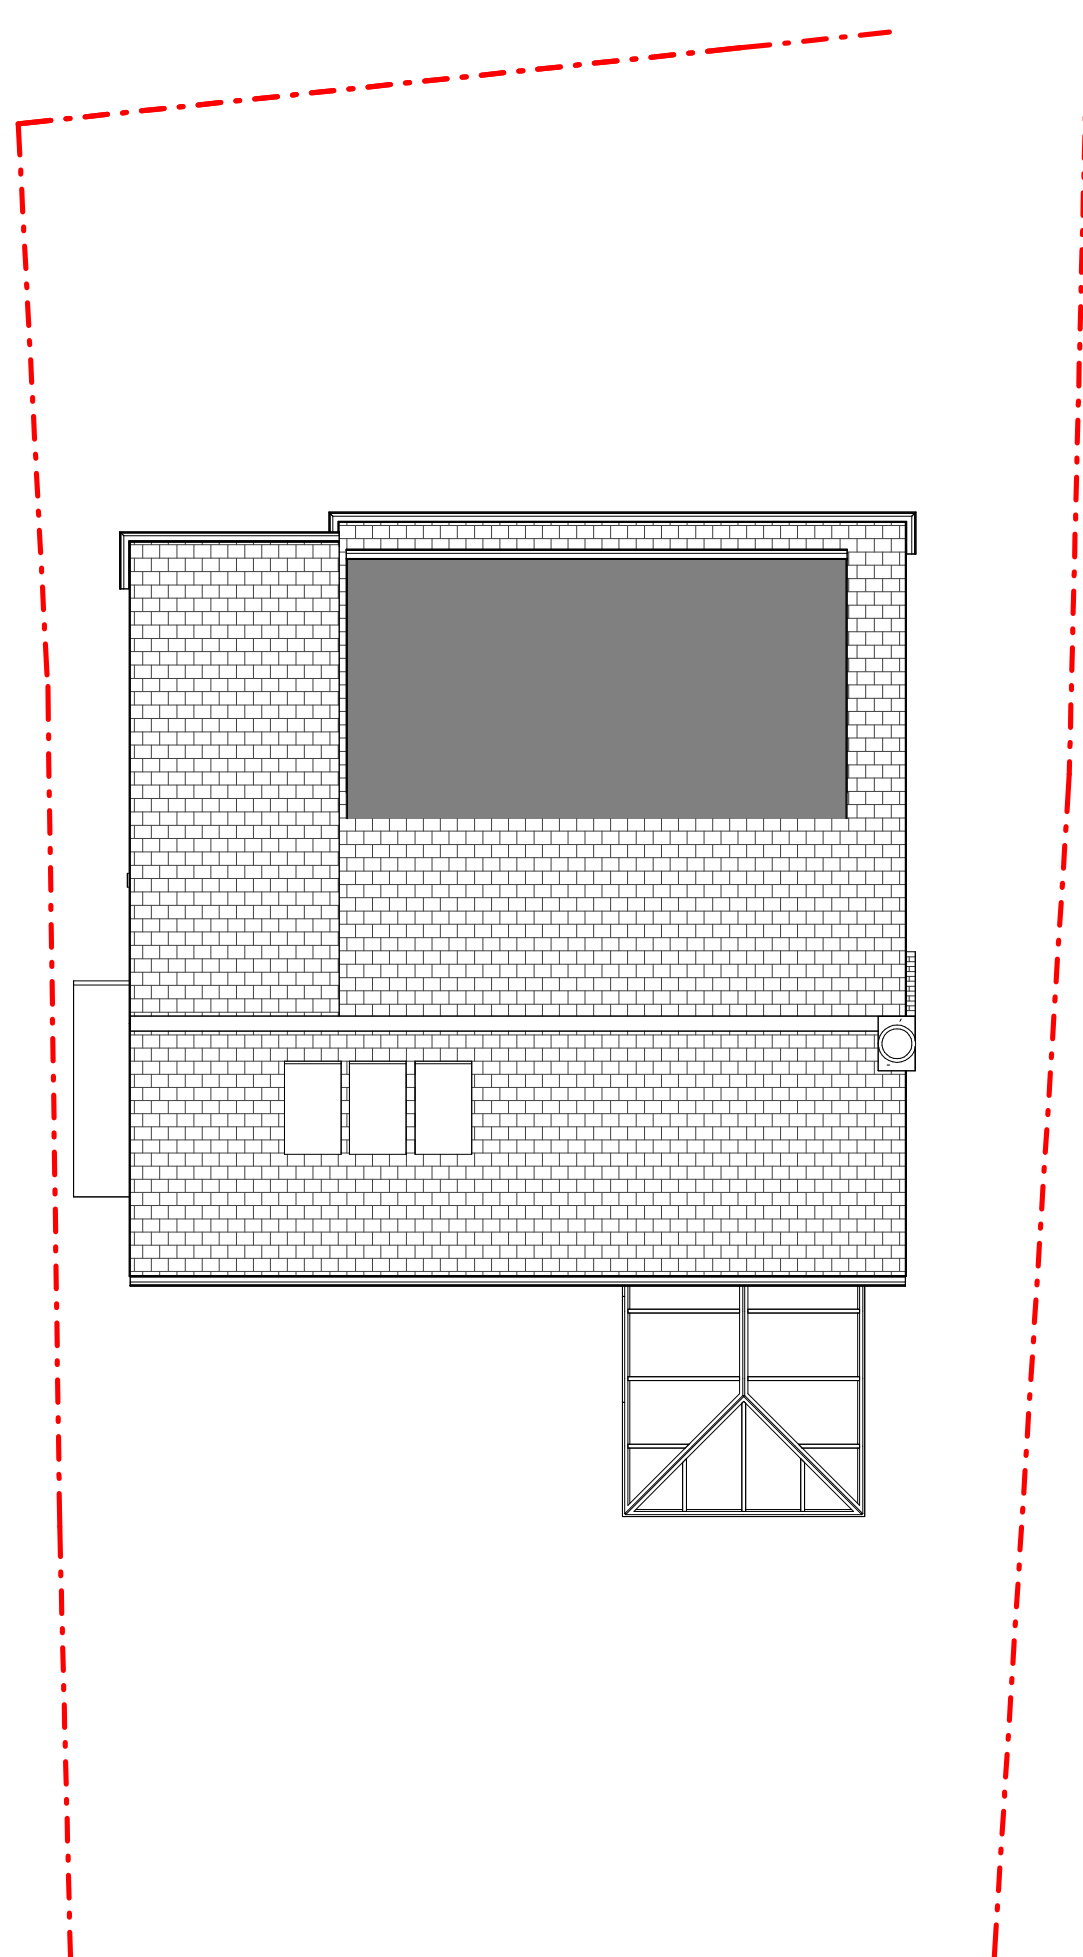

Roof Level Plan - Existing


1 : 100

NOTES:

Old Hatch Manor

24
Old Hatch Manor
HA4 8QG
Michael


Project no.
AE_1197

 

Revision		
No.	Description	Date
1	Planning v01	15.07.2026

Scale @A1

1 : 100

 


Drawing:

GA Drawings
Existing Plans


Drawing Number:

A0101

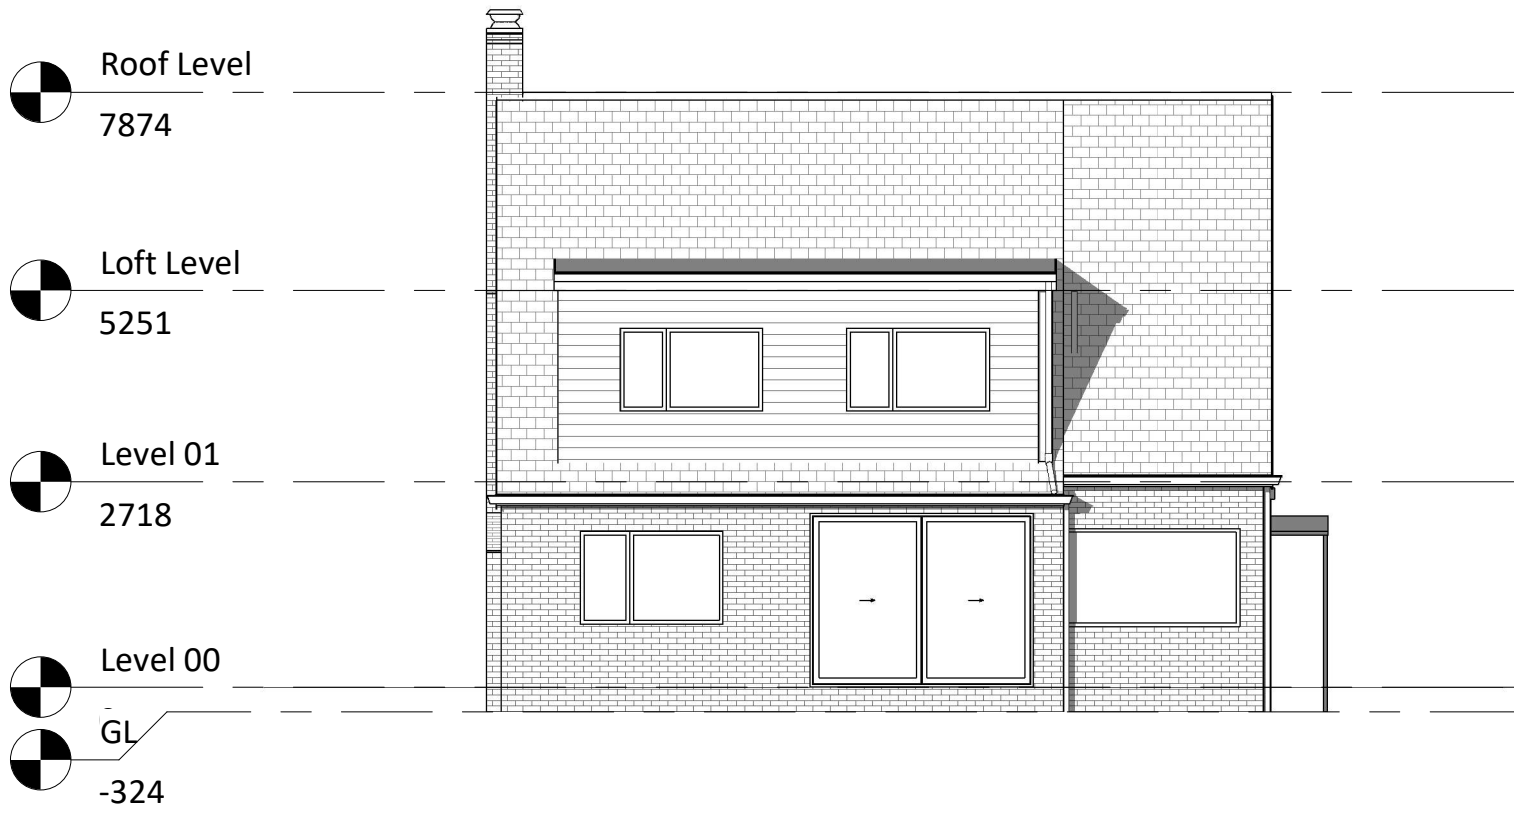

Front Elevation - Existing

1 : 100

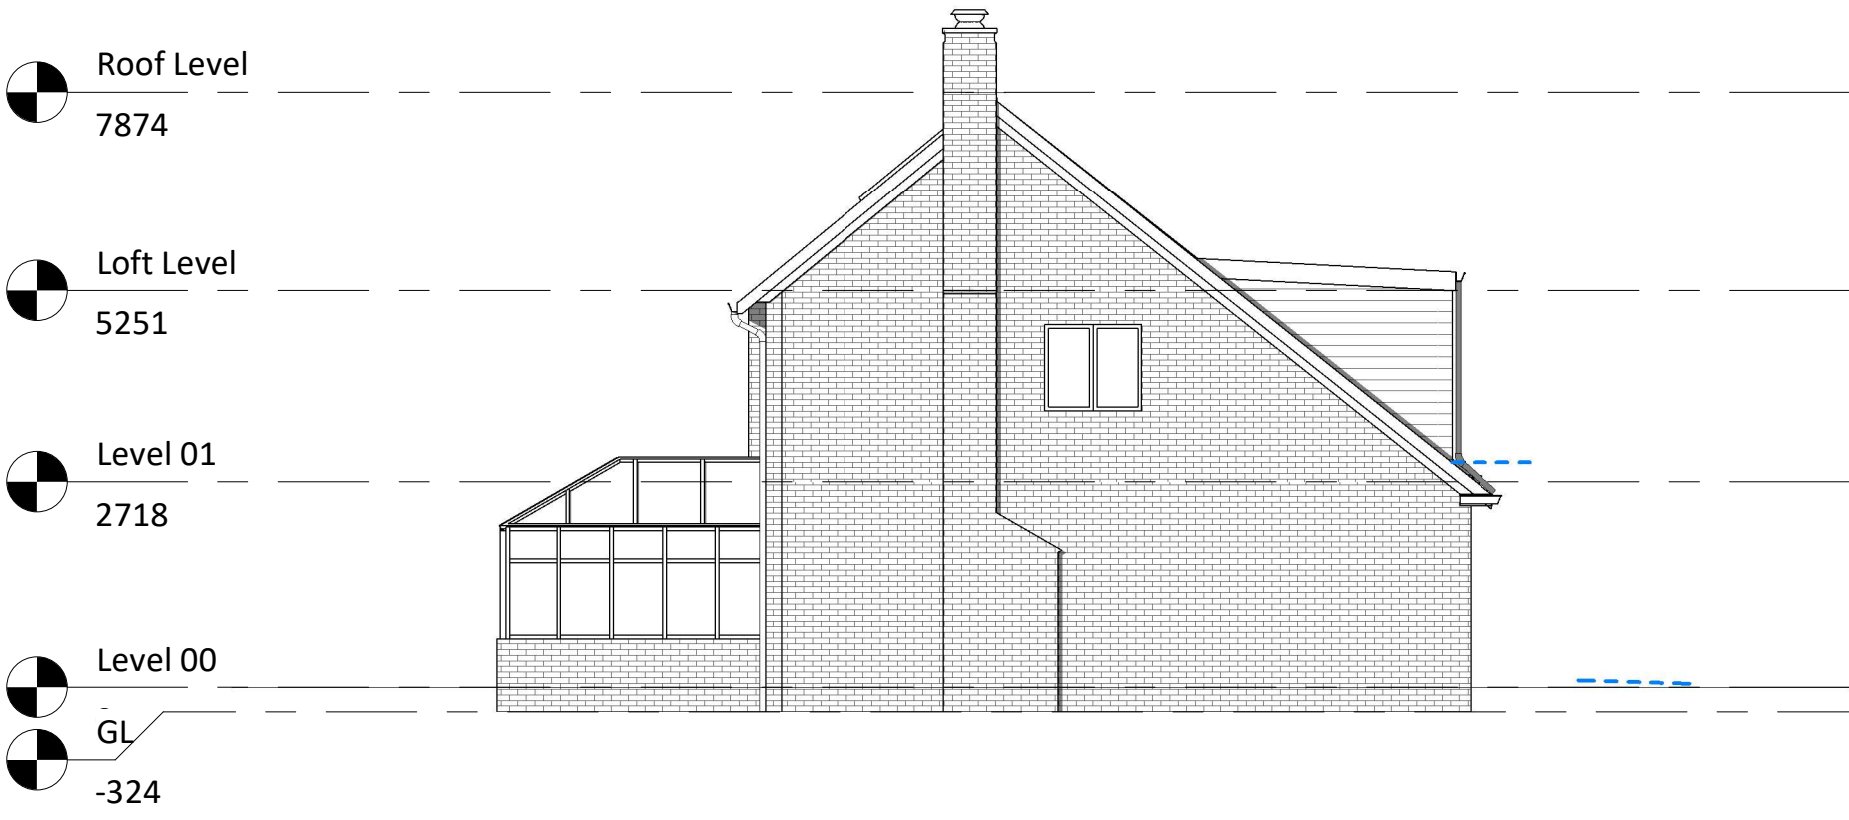

Side Elevation A - Existing

1 : 100



Rear Elevation - Existing

1 : 100



Side Elevation B - Existing

1 : 100

NOTES:

architecture | everything


T: 07585 857615
E: info@architectureeverything.com

Old Hatch Manor

24
Old Hatch Manor
HA4 8QG
Michael

Project no.


AE_1197

 

Revision		
No.	Description	Date
1	Planning v01	15.07.2026

Scale @A1

1 : 100

 


Drawing:

GA Drawings
Existing Elevations


Drawing Number:

A0102

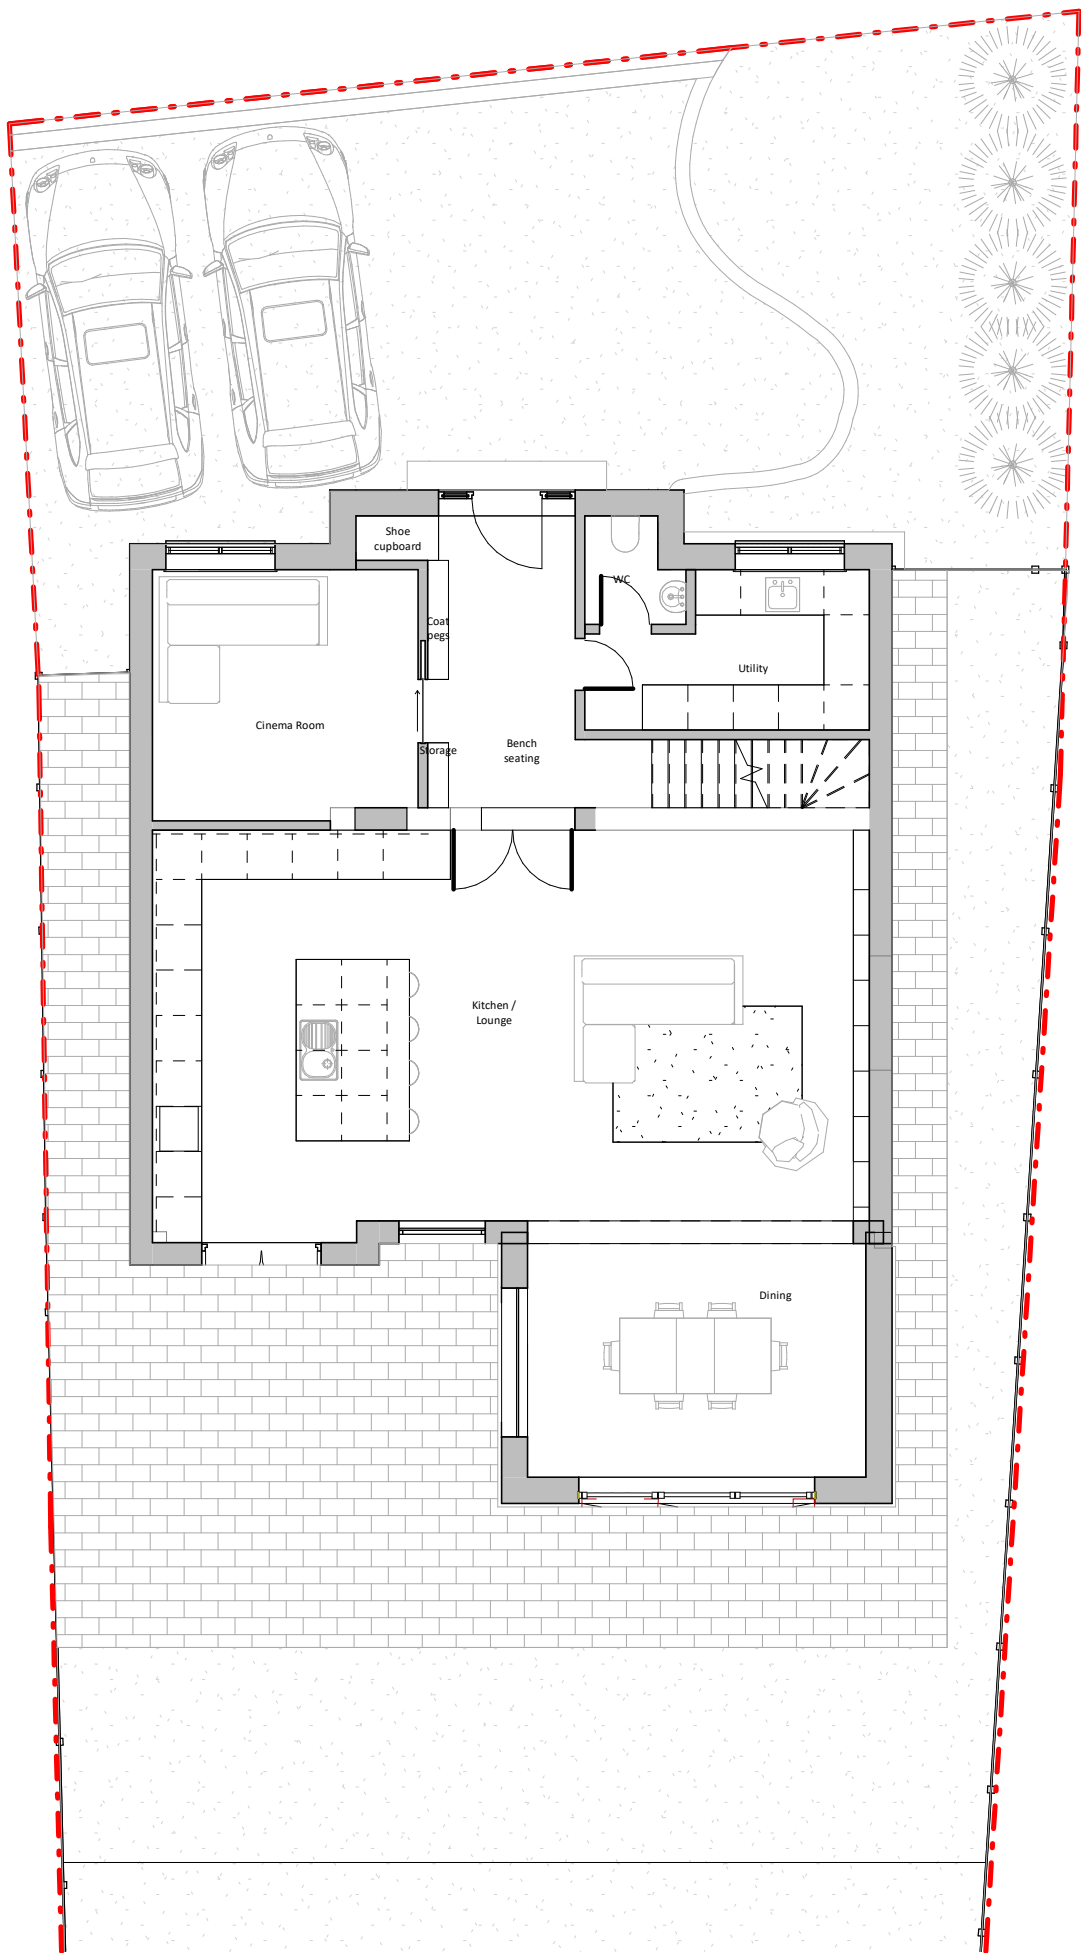


Level 00 Plan - Proposed

1 : 100

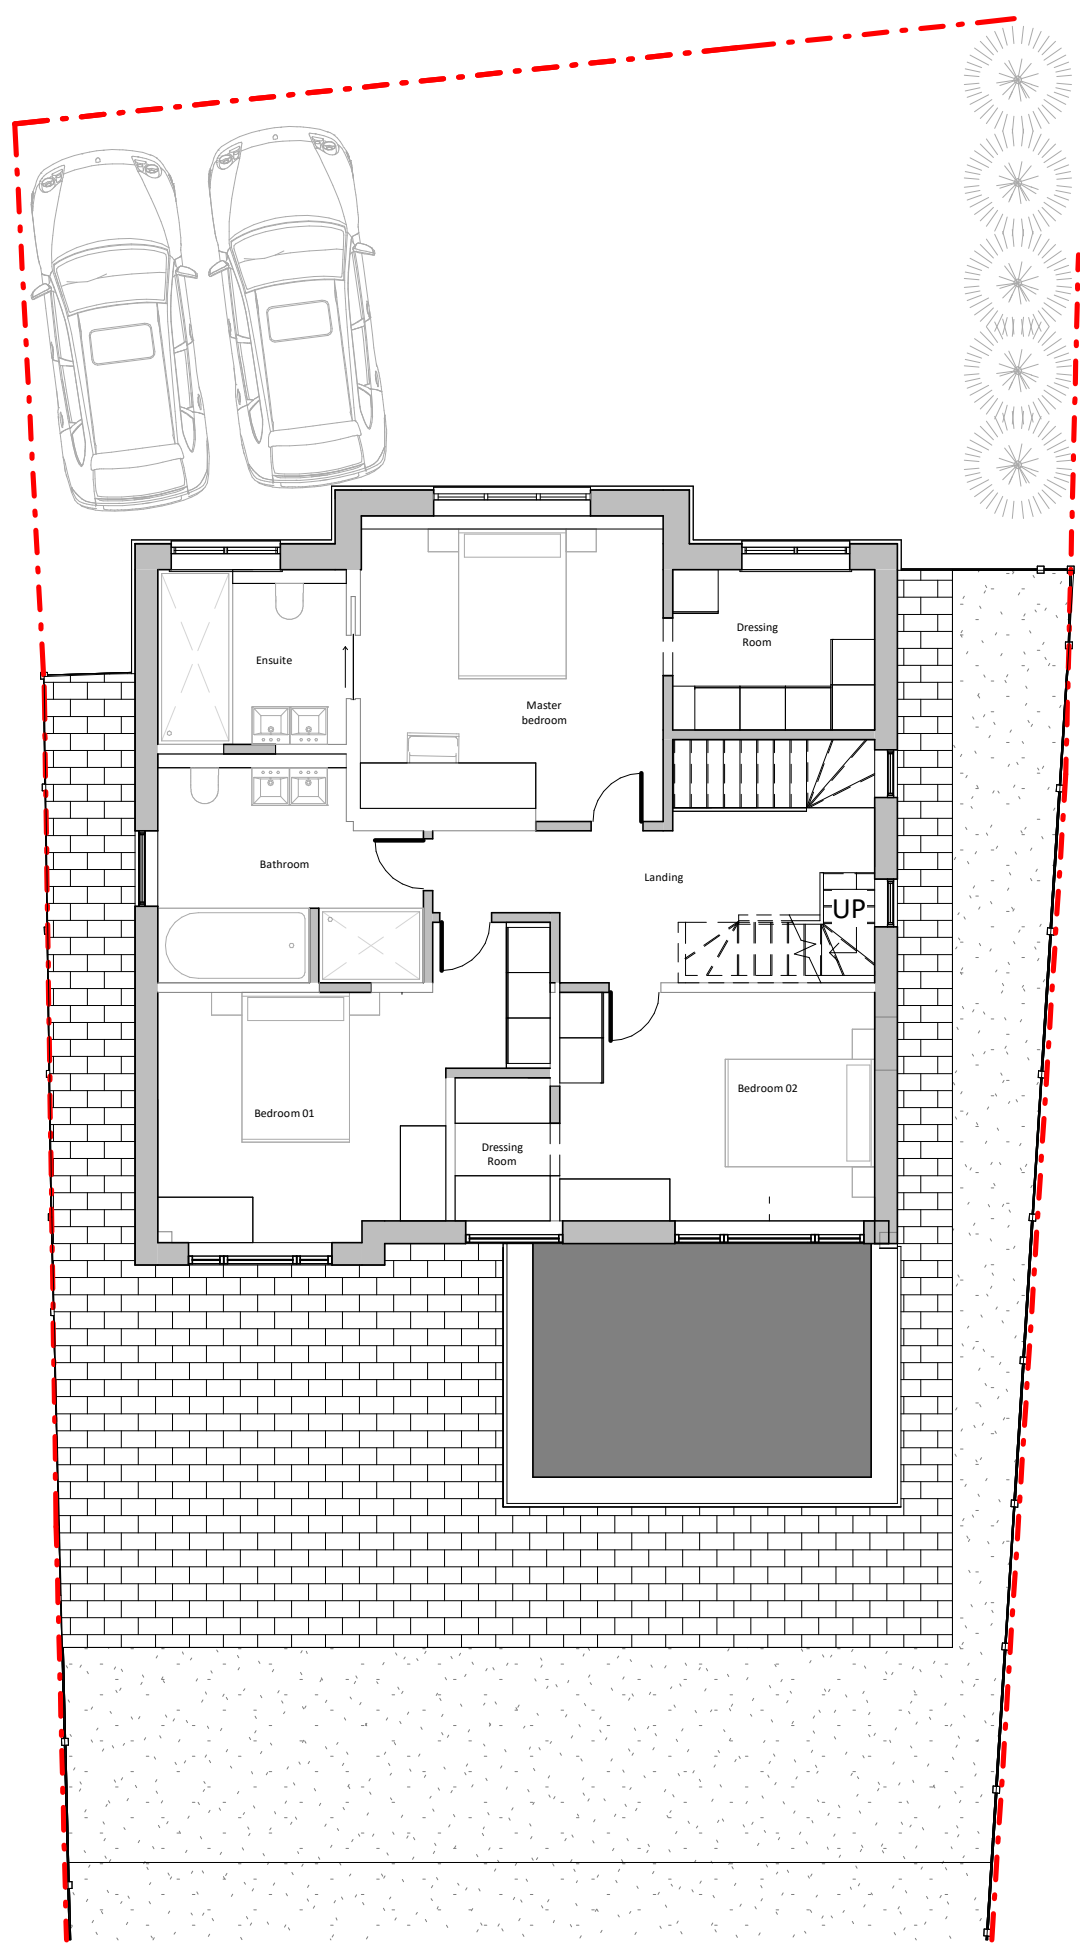


Level 01 Plan - Proposed

1 : 100

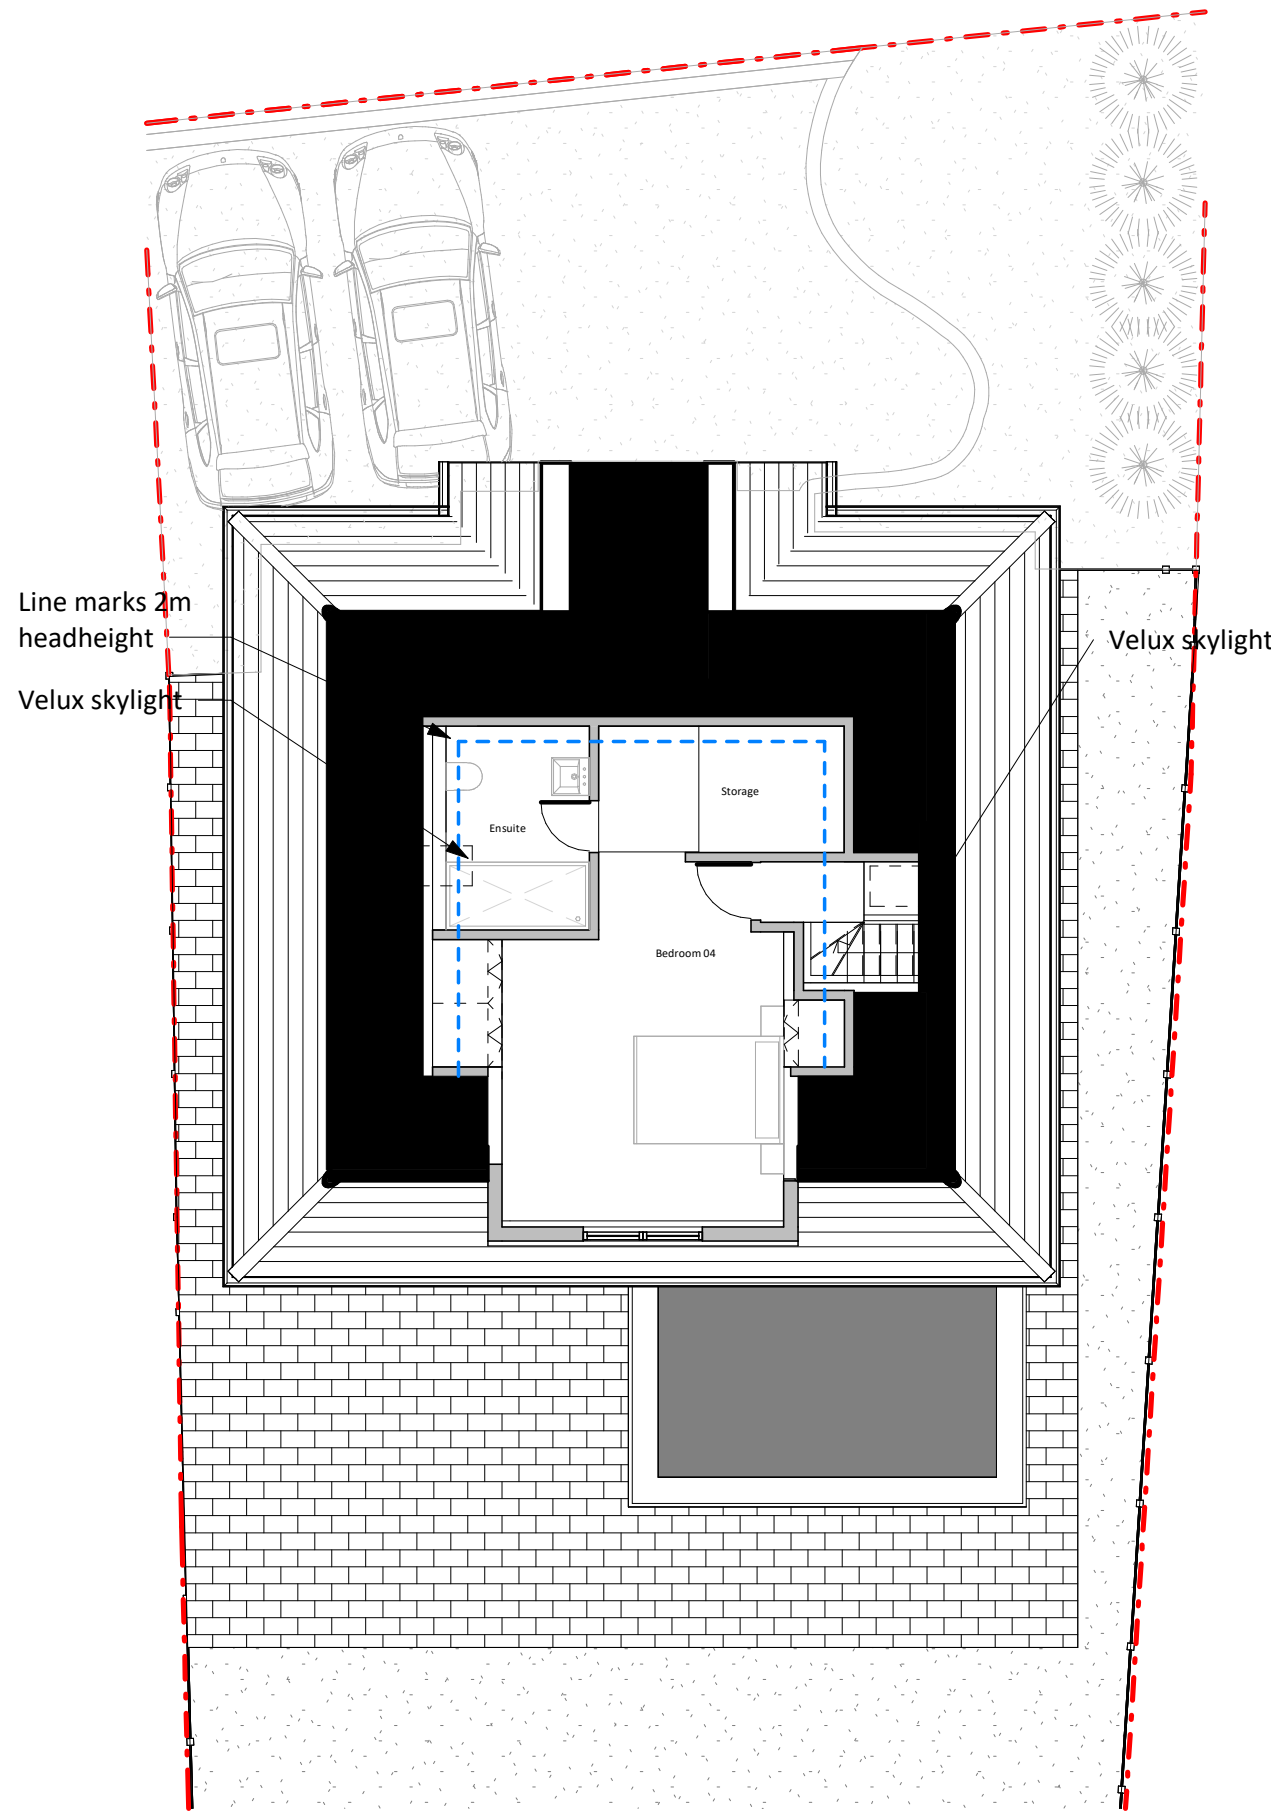

Loft Level Plan - Proposed

1 : 100

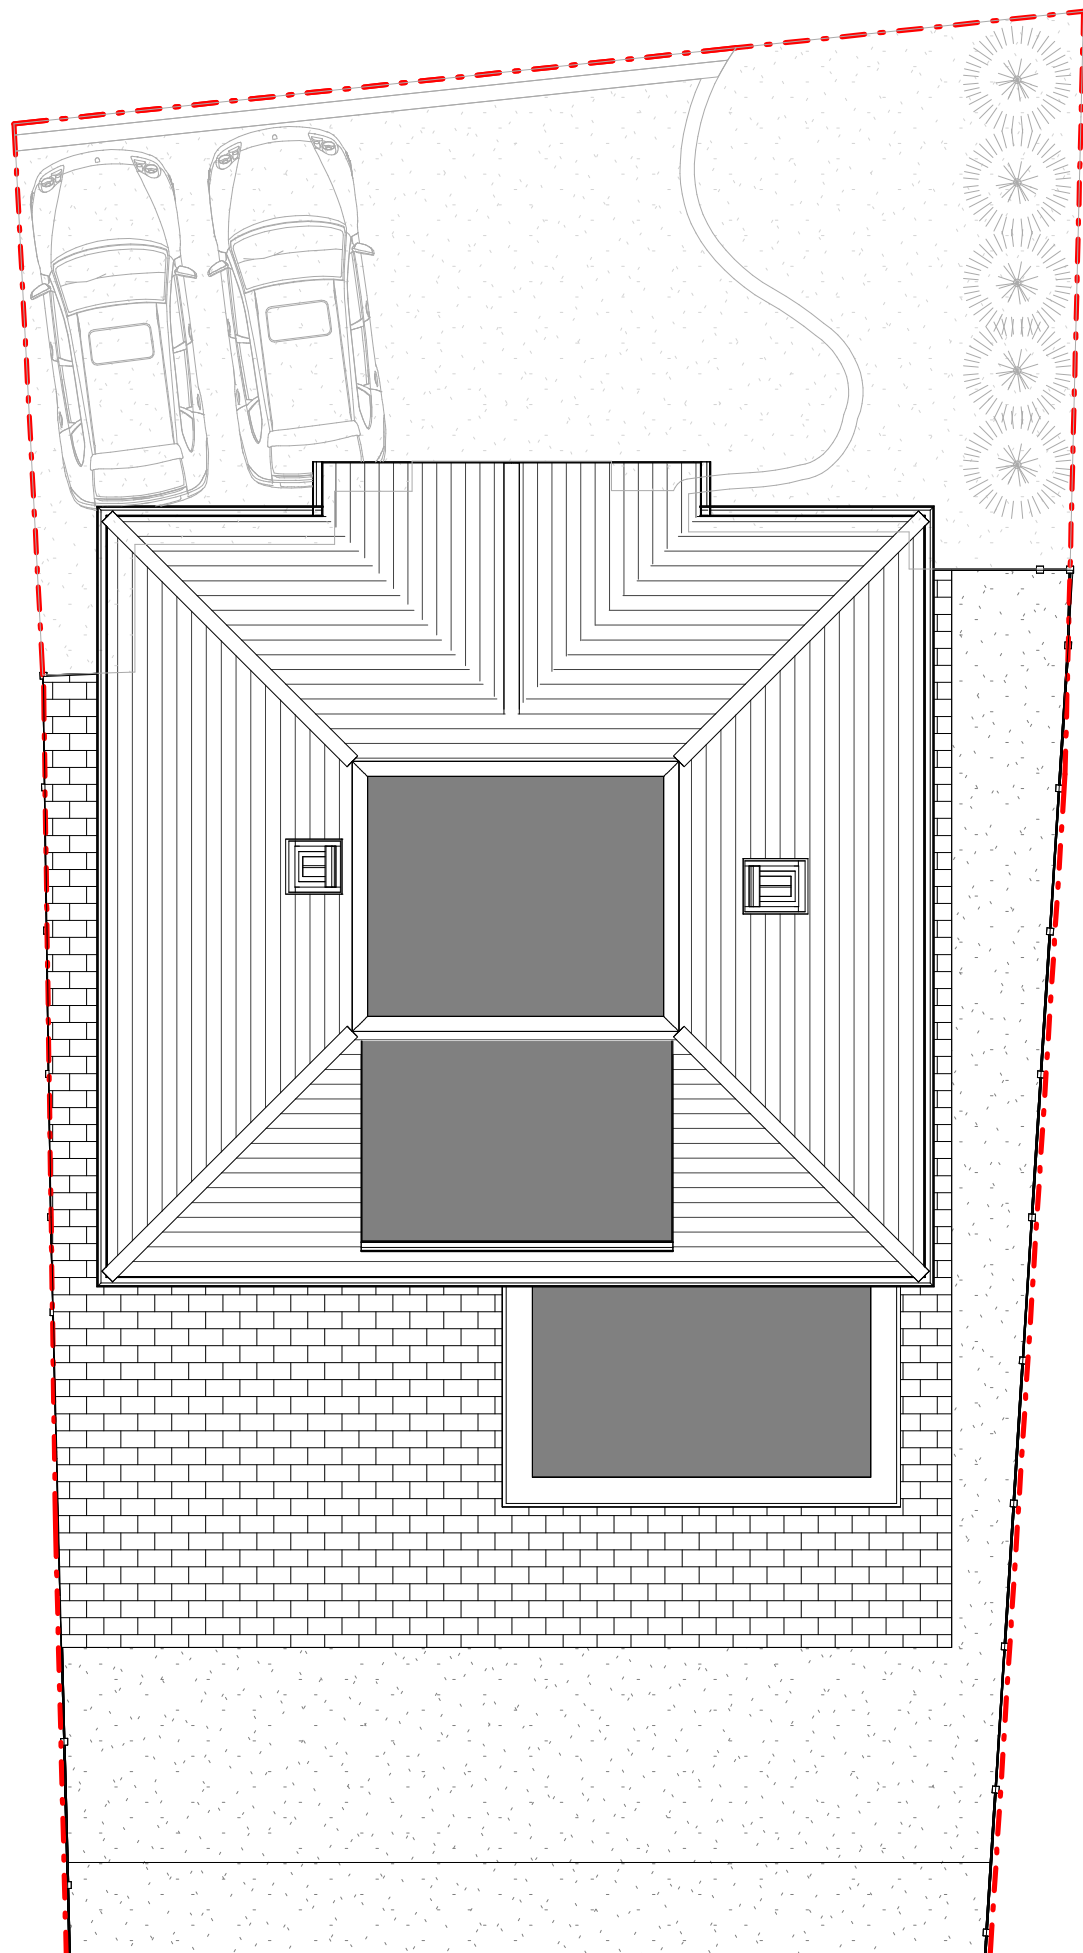

Roof Level Plan - Proposed

1 : 100

Old Hatch Manor

24
Old Hatch Manor
HA4 8QG
Michael

Project no.
AE_1197

Revision		
No.	Description	Date
1	Planning v01	15.07.2026

Scale @A1

1 : 100

Drawing:

GA Drawings
Proposed Plans

Drawing Number:


A0103

NOTES:

Old Hatch Manor

24
Old Hatch Manor
HA4 8QG
Michael

Project no.
AE_1197

 

Revision		
No.	Description	Date
1	Planning v01	15.07.2026

Scale @A1

1 : 100
SCALE 1:100
1 0 1 2 3 4 5
m

Drawing:

GA Drawings
Proposed Elevations

Drawing Number:

A0104



Front Elevation - Proposed

1 : 100




Side Elevation A - Proposed

1 : 100



Rear Elevation - Proposed

1 : 100

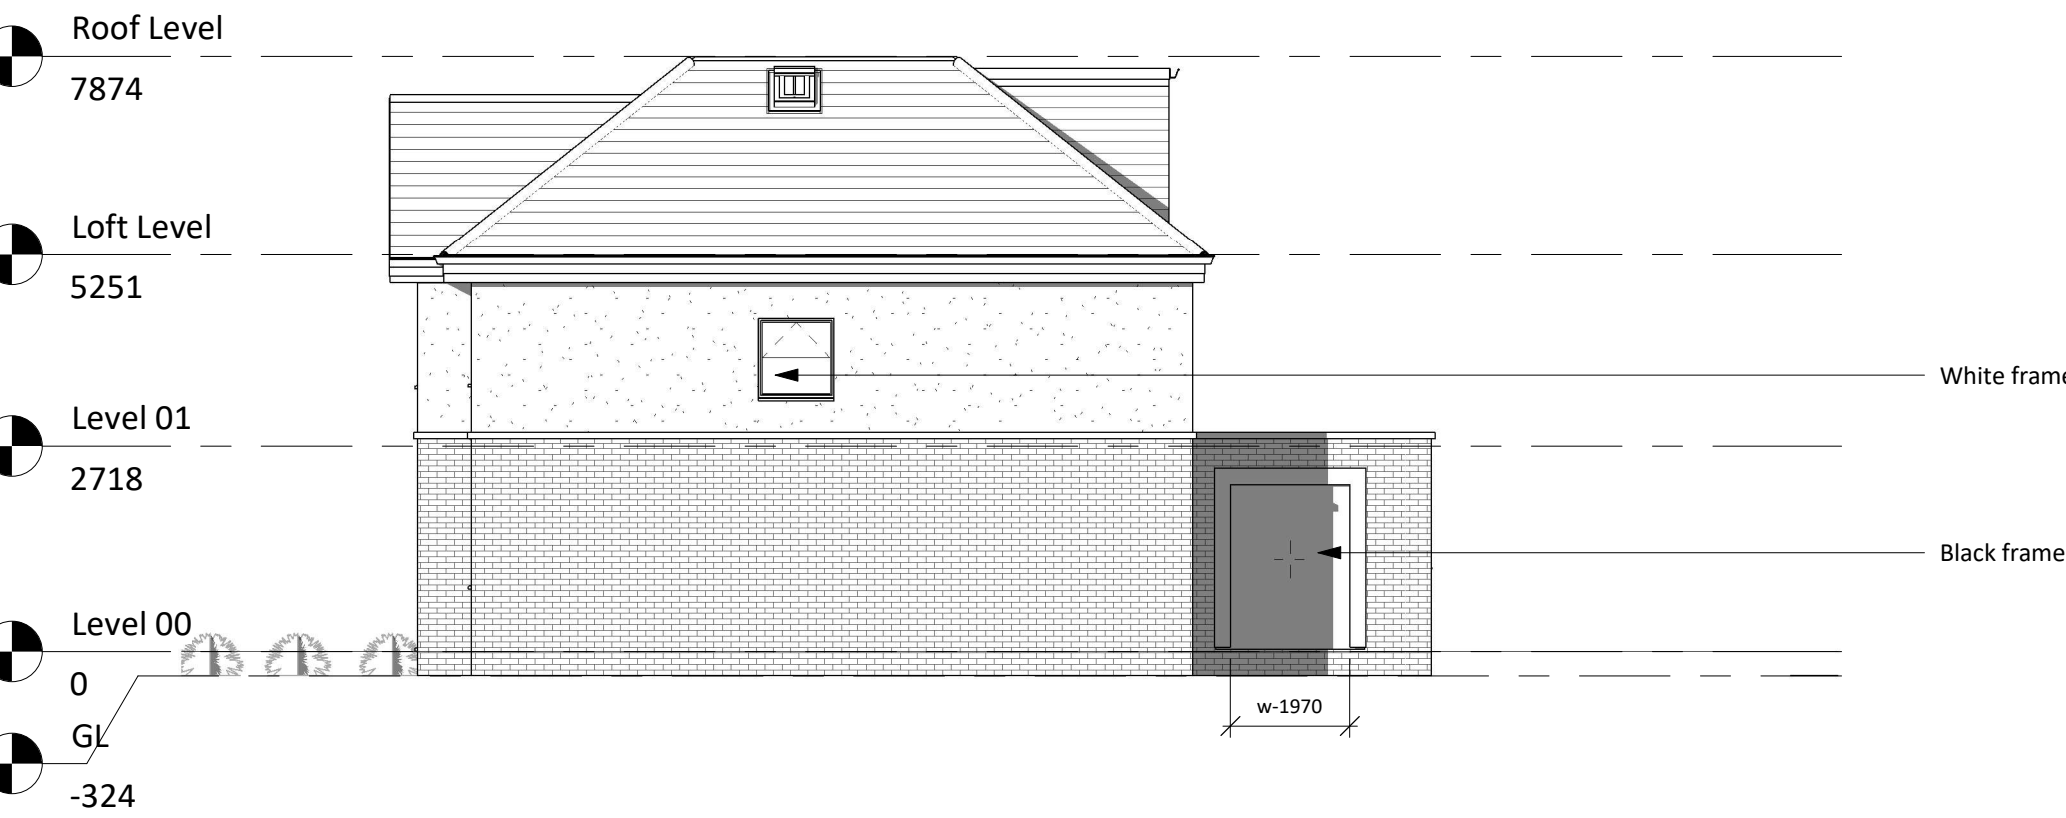

Side Elevation B - Proposed

1 : 100