



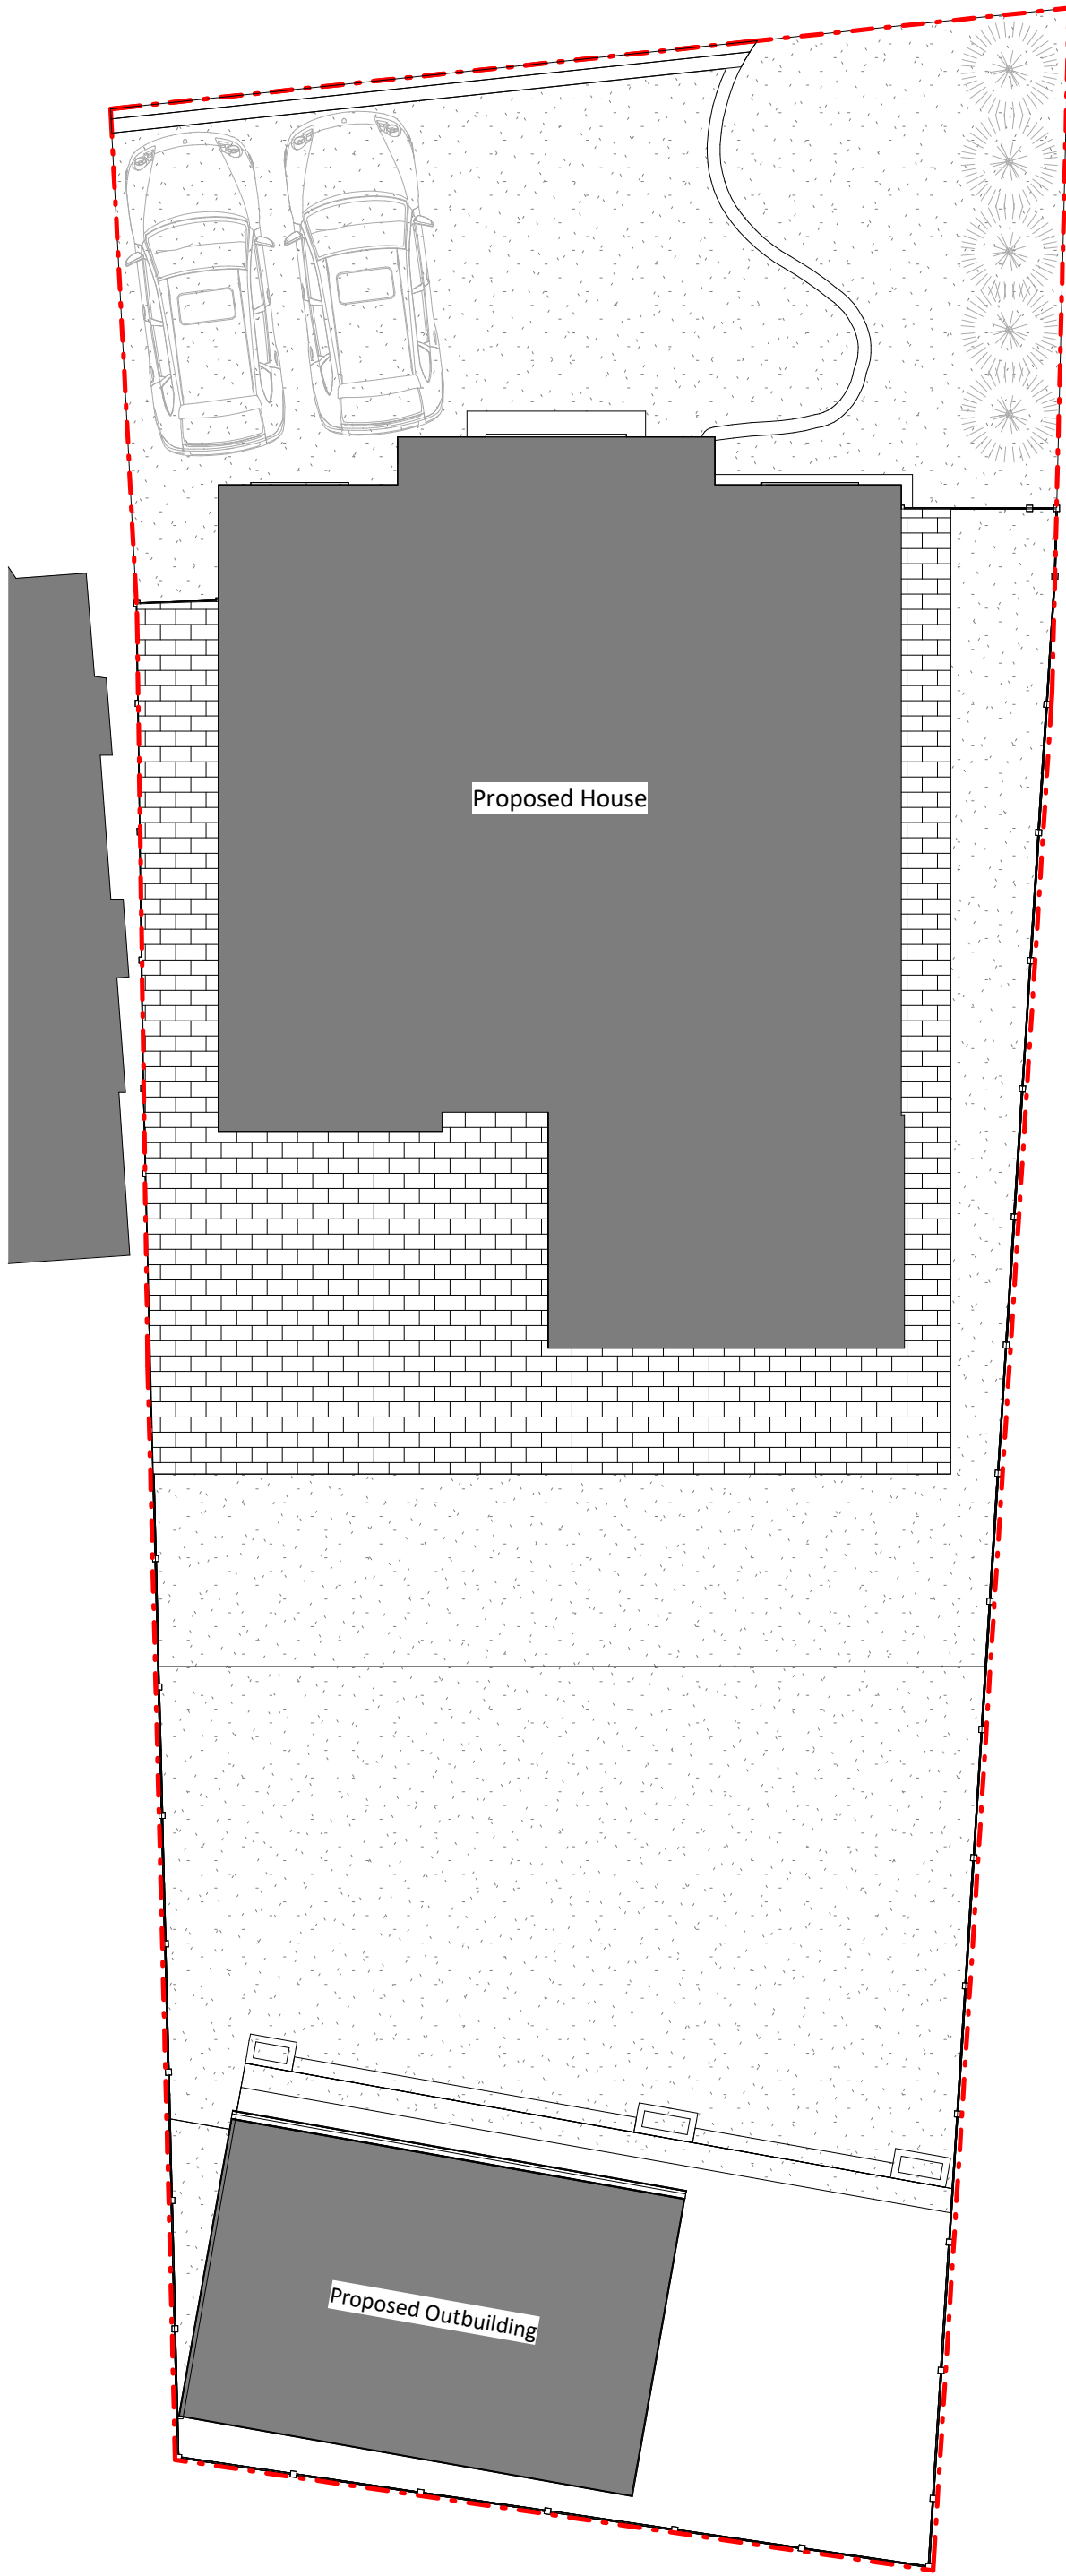


Block Plan - Proposed

1 : 100

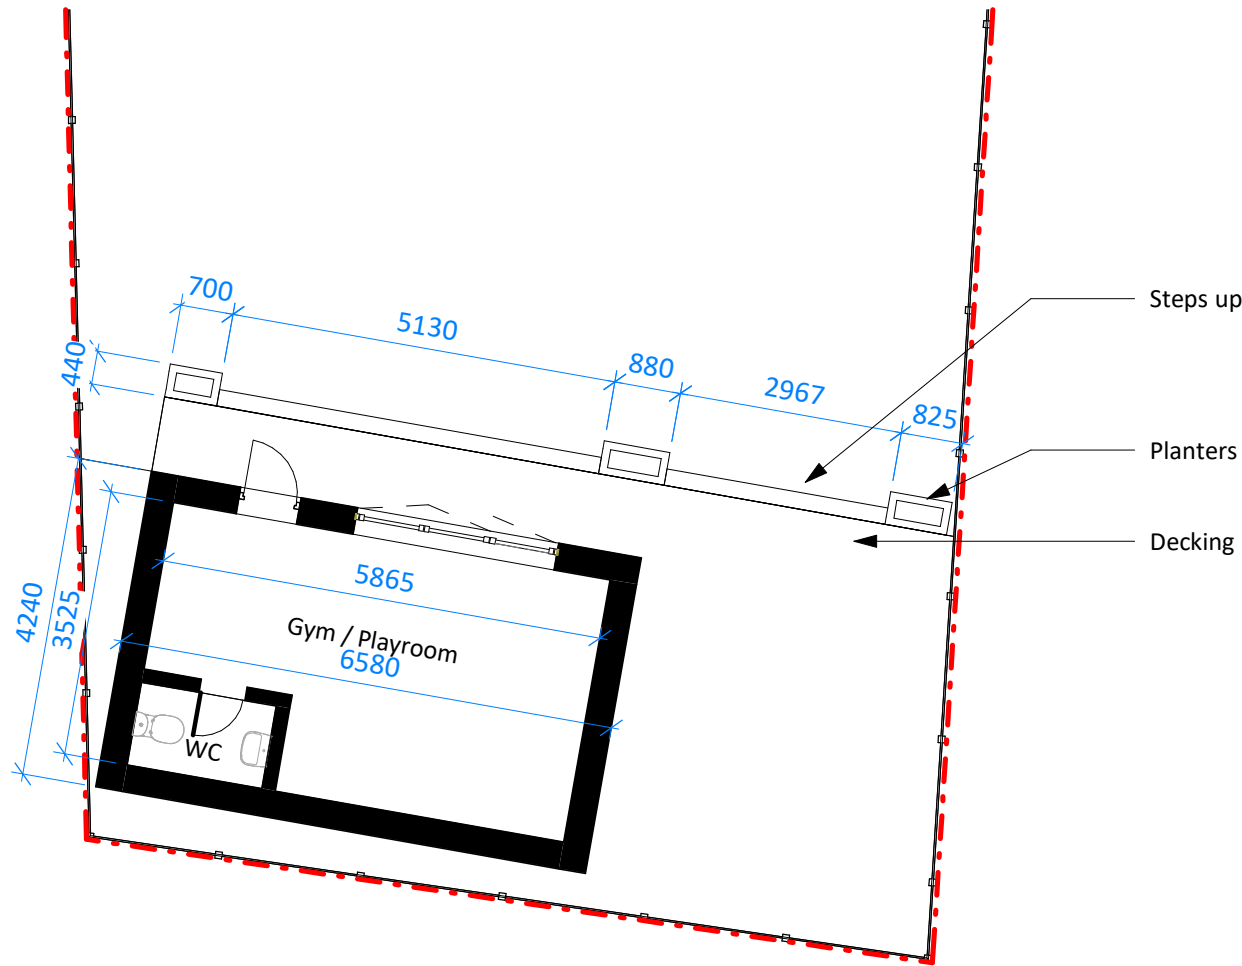


Level 00 - Garage Plan

1 : 100

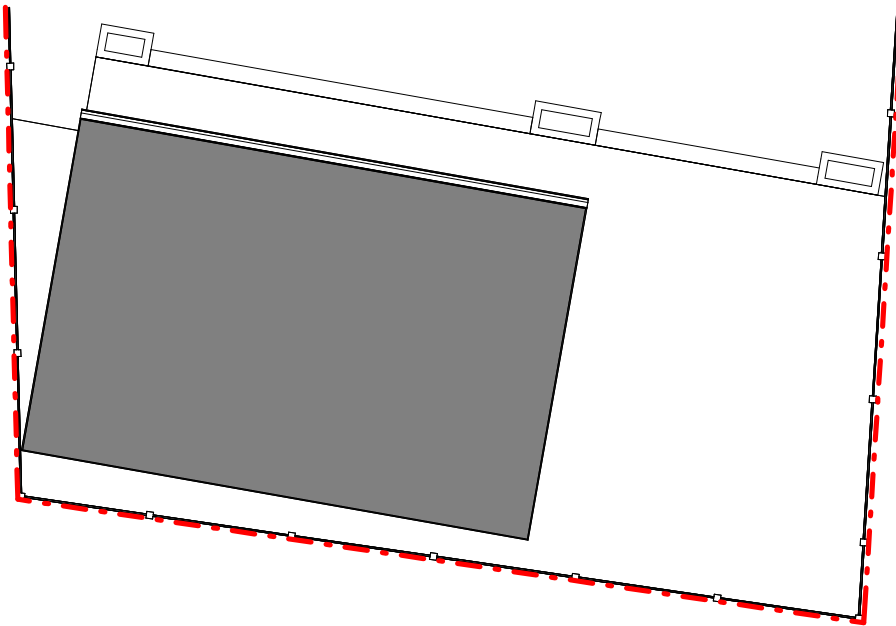


Roof Level - Garage Plan

1 : 100

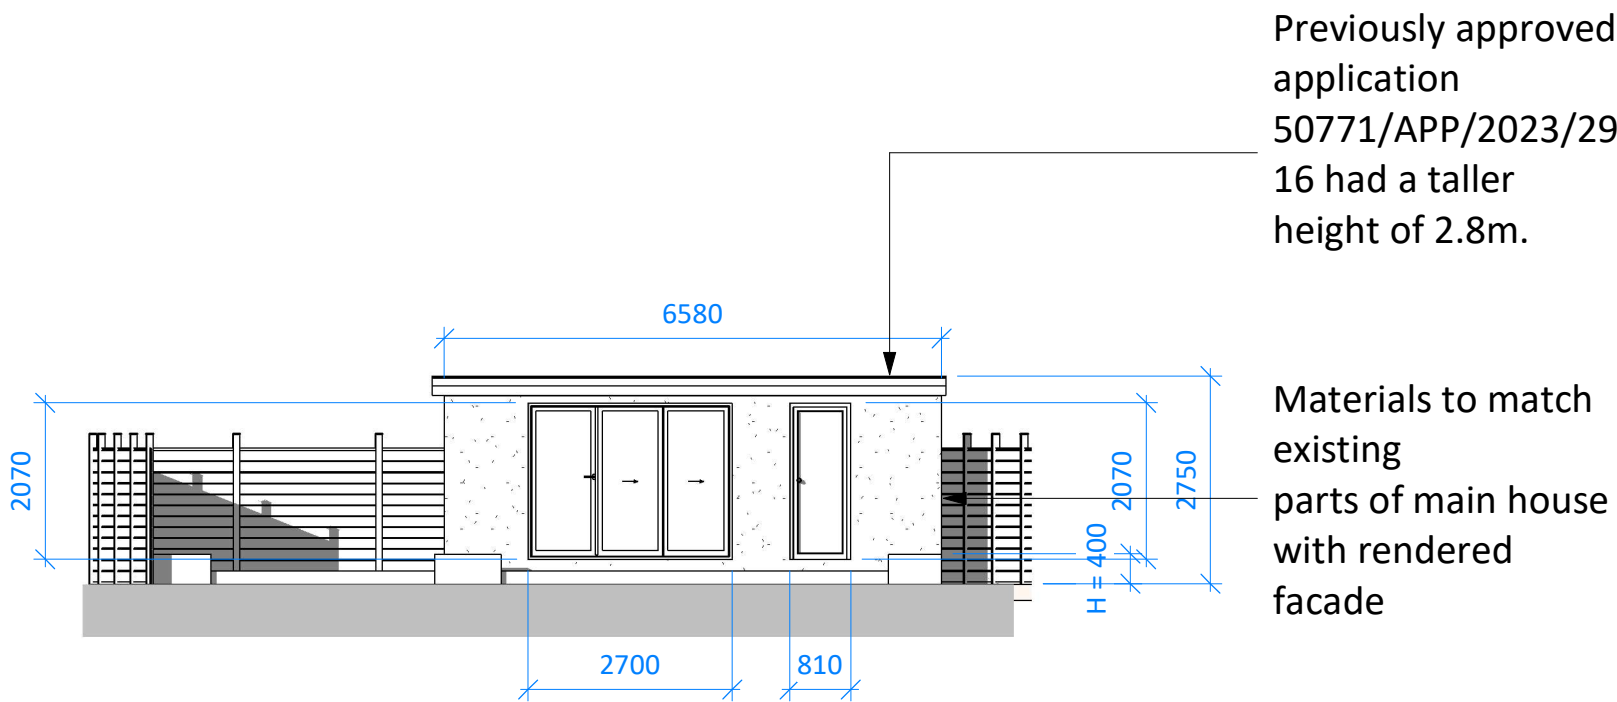


Garage Front Elevation

1 : 100

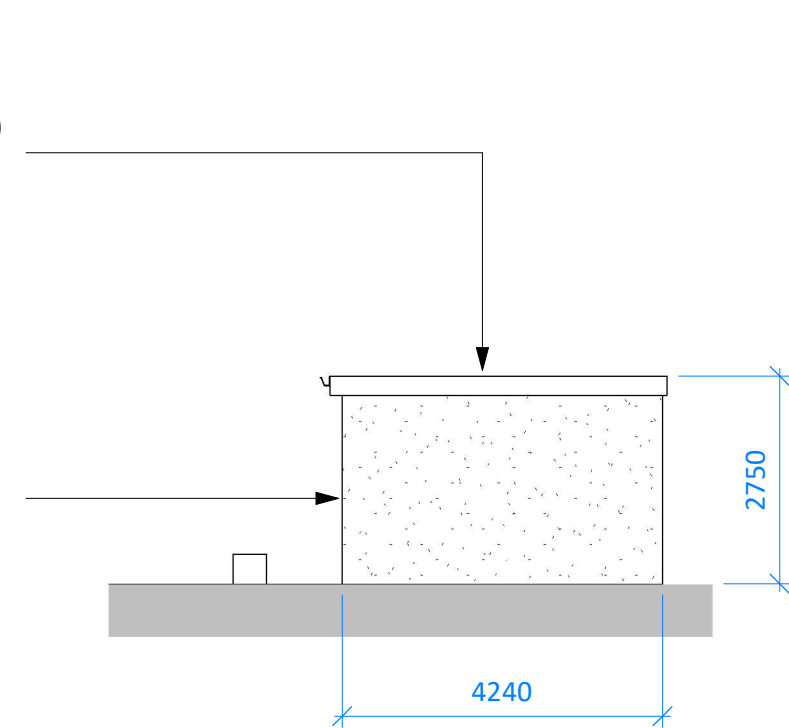


Garage Side Elevation A

1 : 100

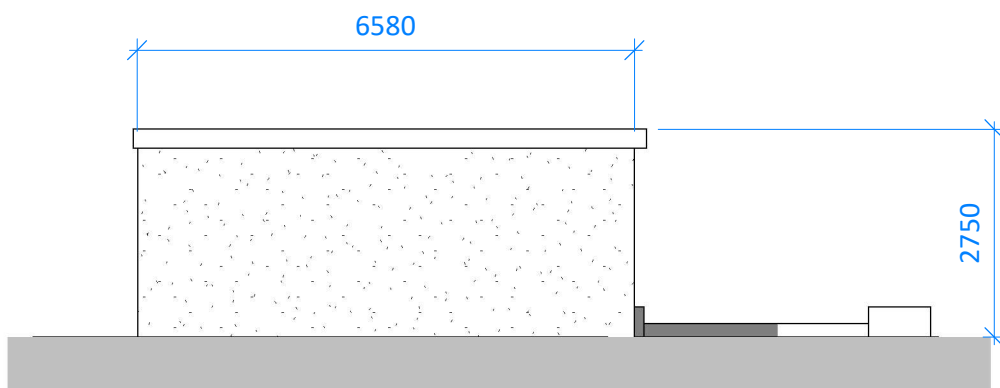

Garage Rear Elevation

1 : 100

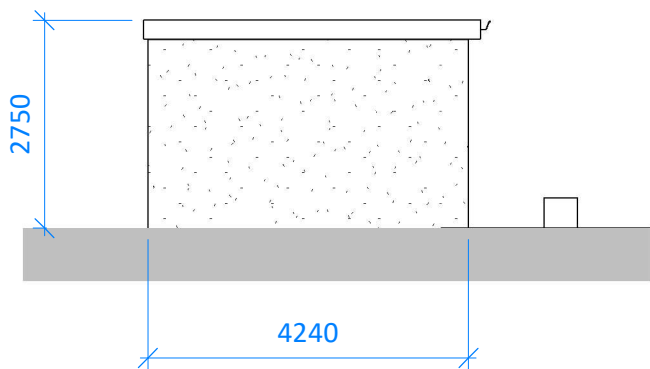

Garage Side Elevation B

1 : 100

NOTES:

These layouts are just a diagram. Builder/electrician to define exact distances and locations on site.


architecture | everything

T: 07585 857615
E: info@architectureeverything.com

Old Hatch Manor

24
Old Hatch Manor
HA4 8QG
Michael

Project no.
AE_1197

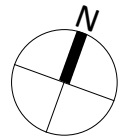

Revision		
No.	Description	Date
1	Planning v01	15.07.2026

Scale @A1

1 : 100

1 0 1 2 3 4 5
SCALE 1:100 m

Drawing:

GA Drawings
Proposed

Drawing Number:

A0107