



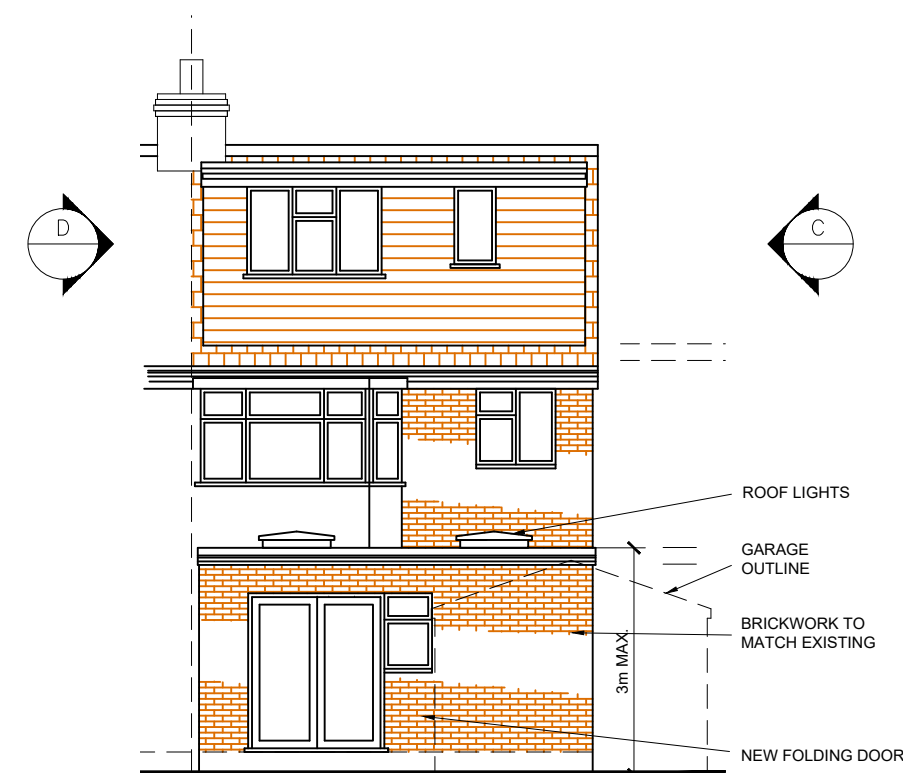

PROPOSED REAR ELEVATION
SCALE- 1:100

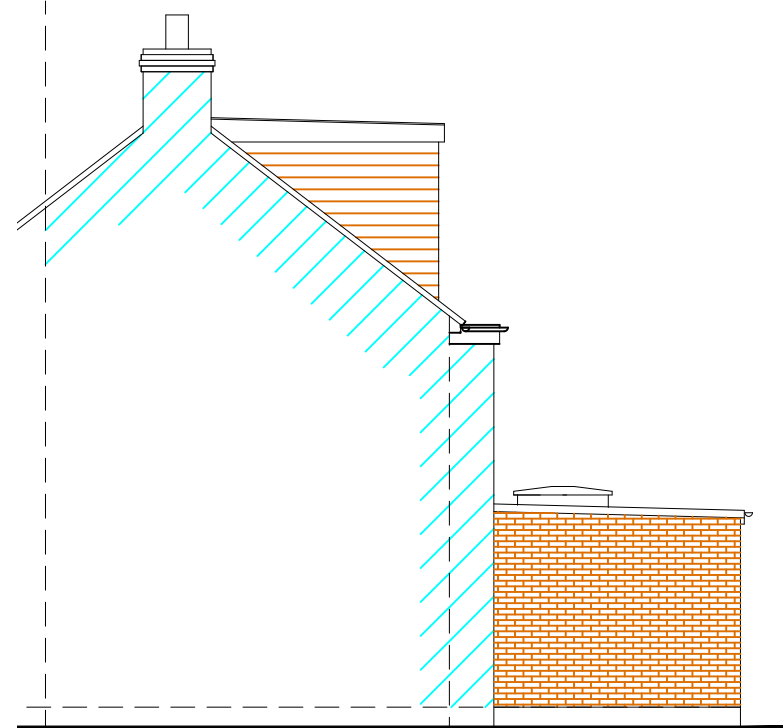

PART PROPOSED SIDE ELEVATION
SCALE- 1:100 IN DIRECTION 'C'




PART PROPOSED SIDE ELEVATION
SCALE- 1:100 IN DIRECTION 'D'



EXISTING REAR ELEVATION
SCALE- 1:100



PART EXISTING SIDE ELEVATION
SCALE- 1:100 IN DIRECTION 'A'

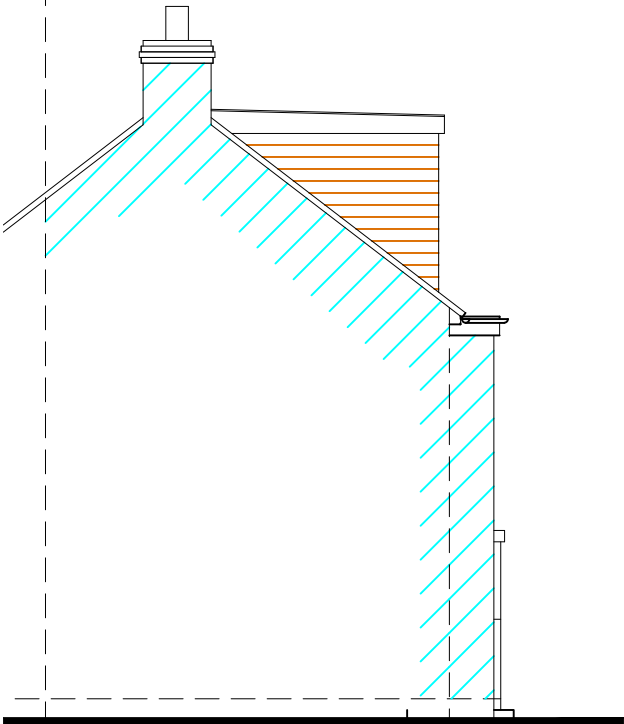

PART EXISTING SIDE ELEVATION
SCALE- 1:100 IN DIRECTION 'B'



BLOCK PLAN
SCALE- 1:200




LOCATION PLAN
SCALE- 1:1250




AERIAL PLAN
SCALE- NTS


PRELIMINARY

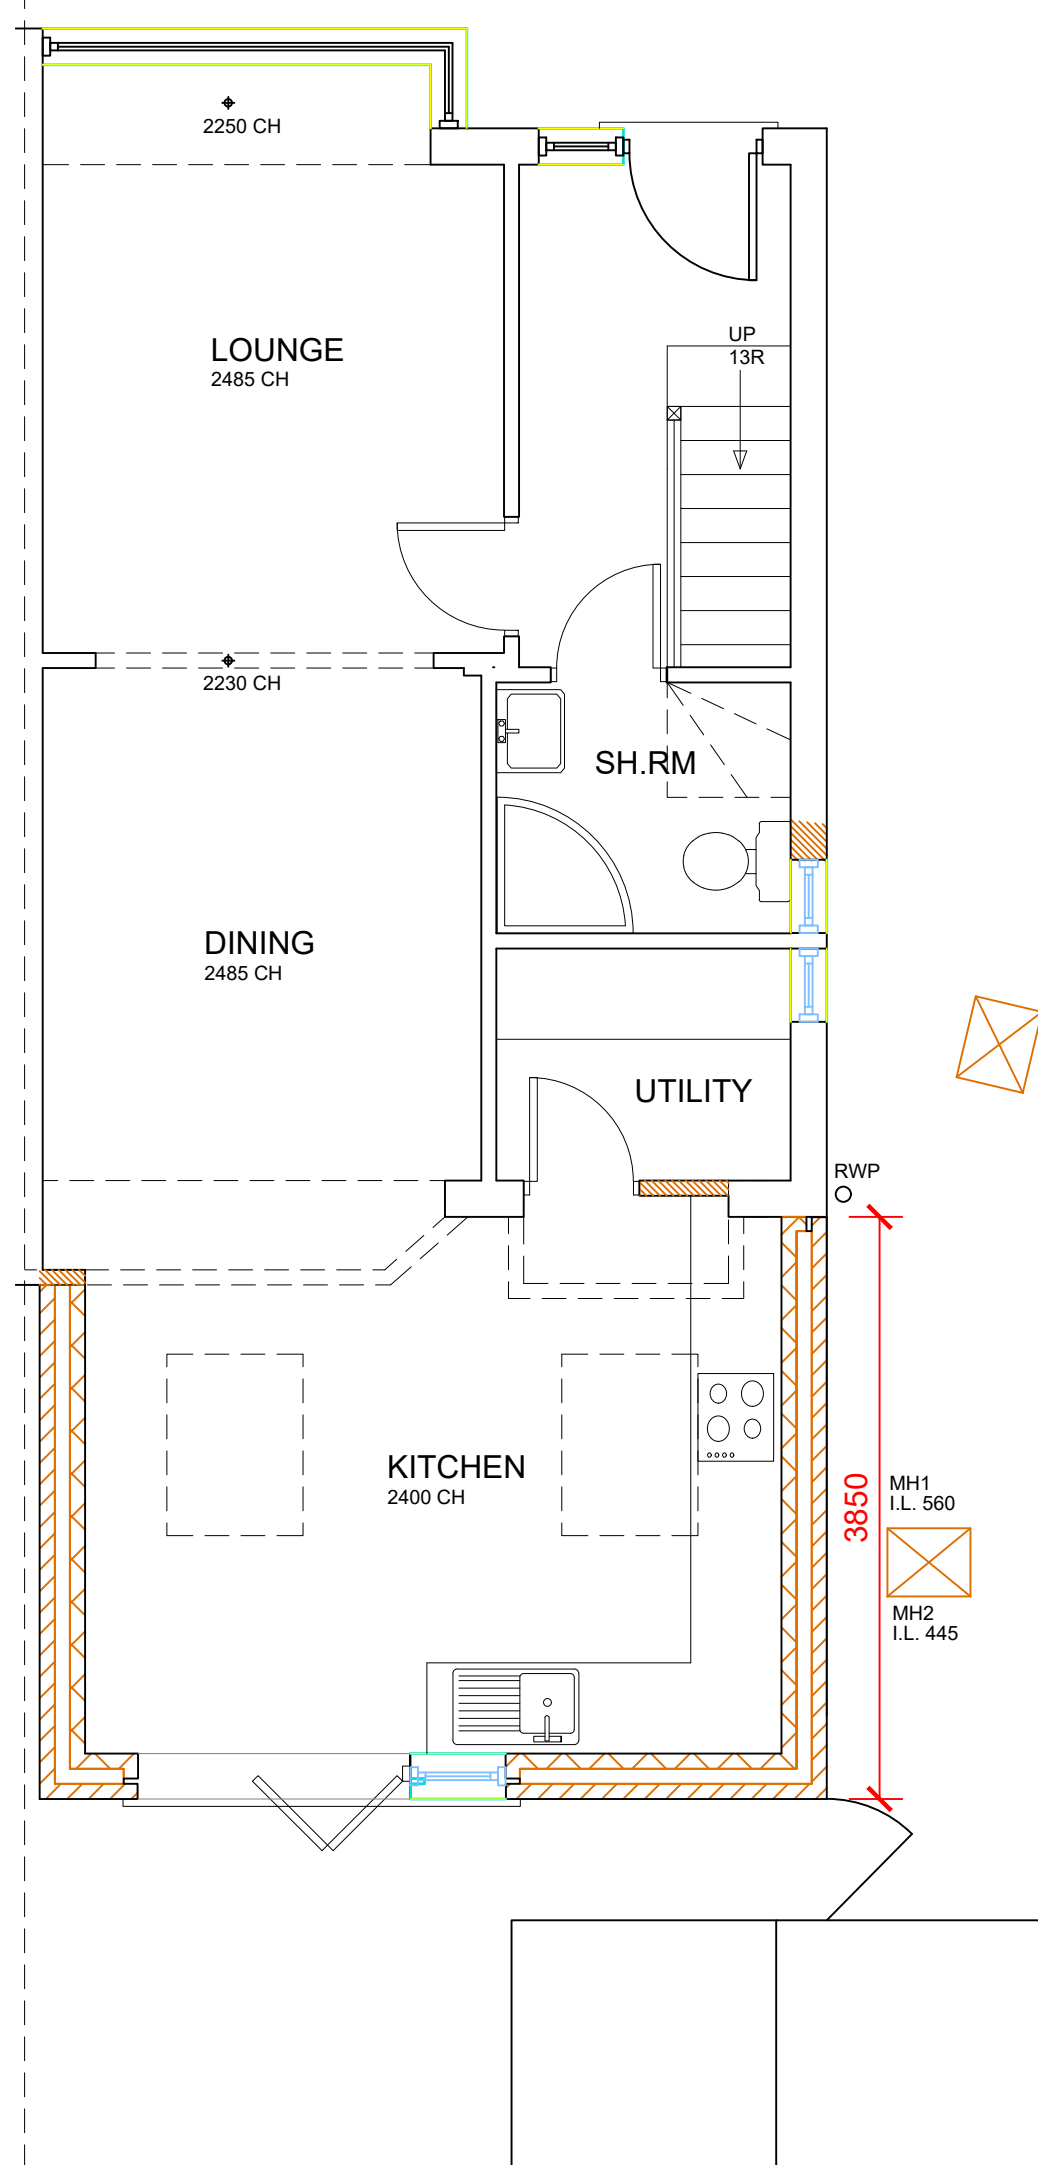


PROPOSED GROUND FLOOR PLAN
SCALE- 1:50

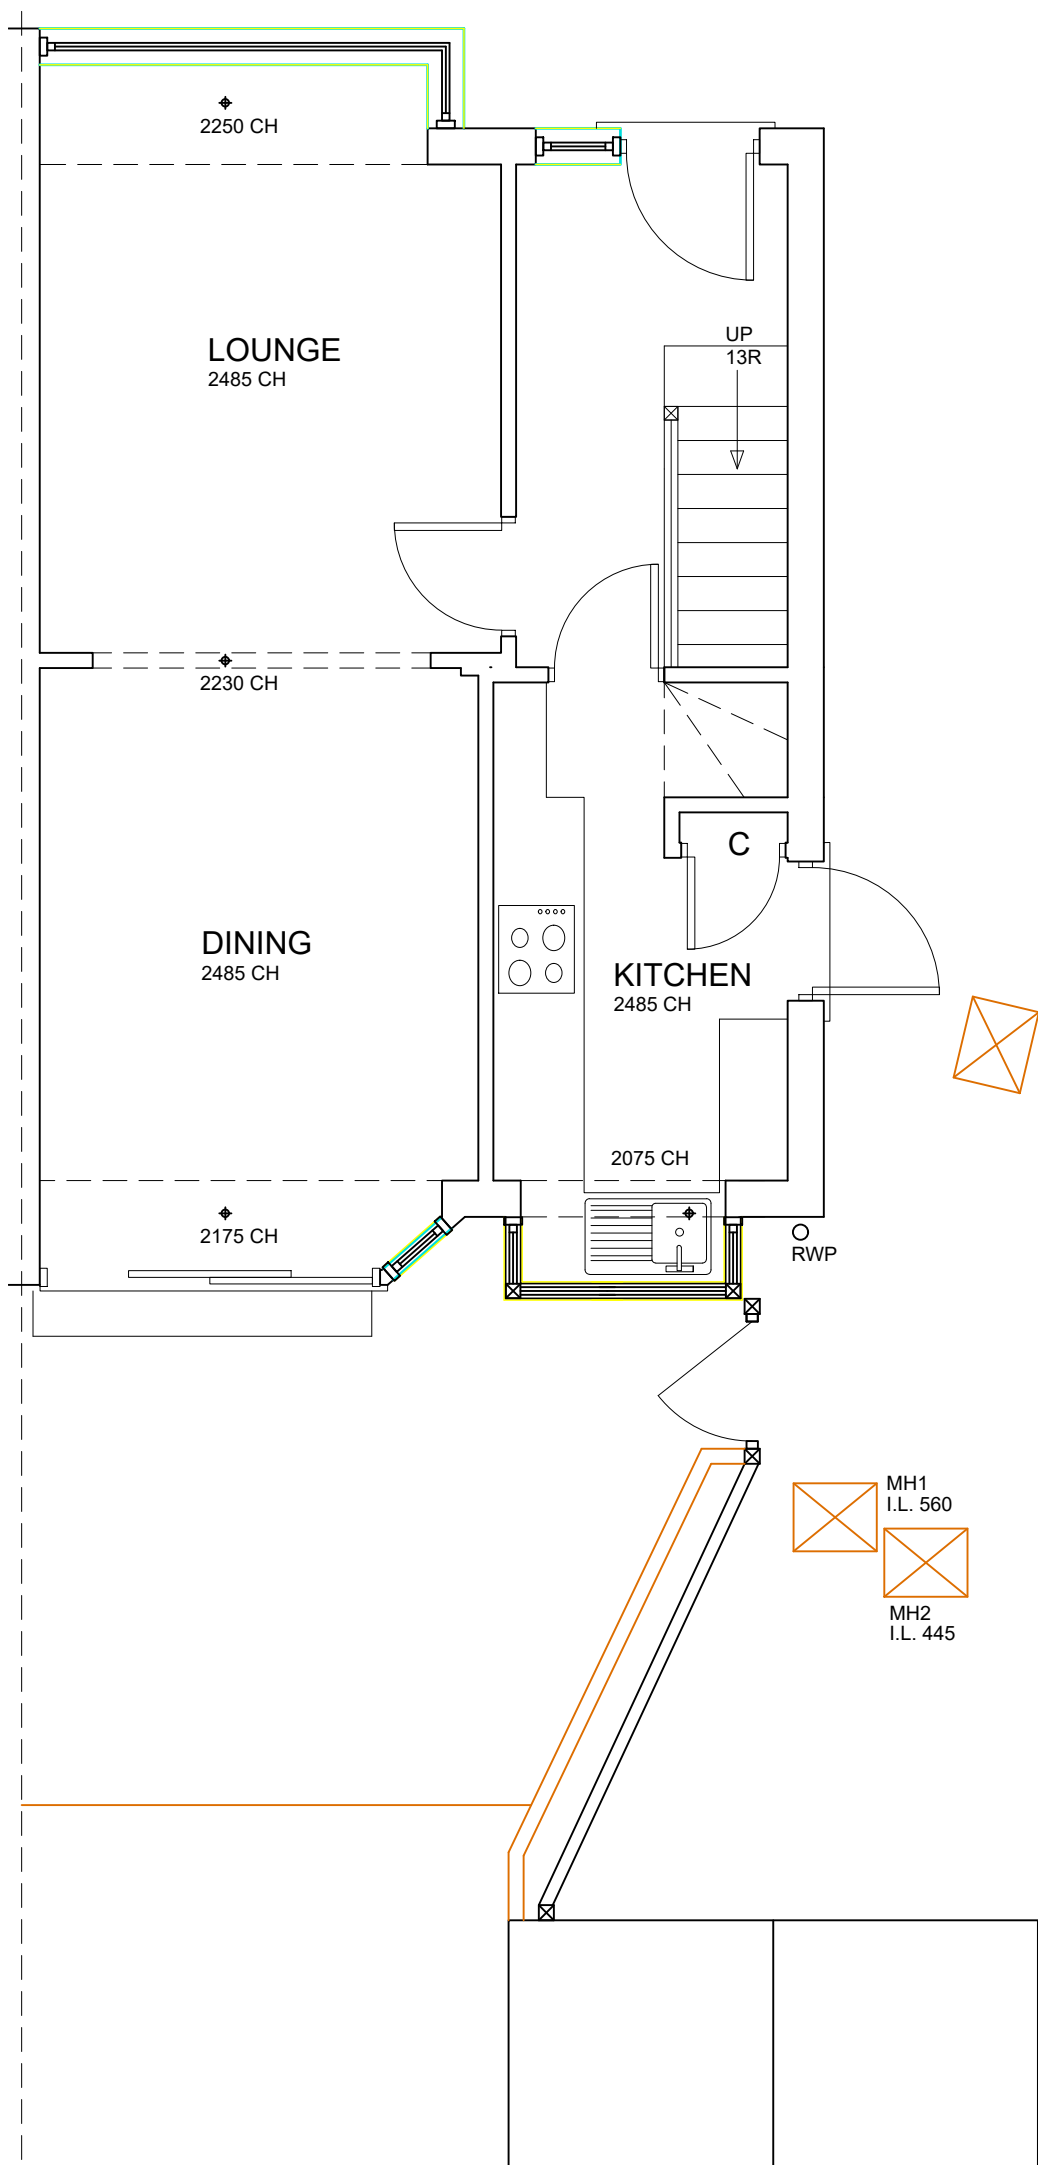


EXISTING GROUND FLOOR PLAN
SCALE- 1:50

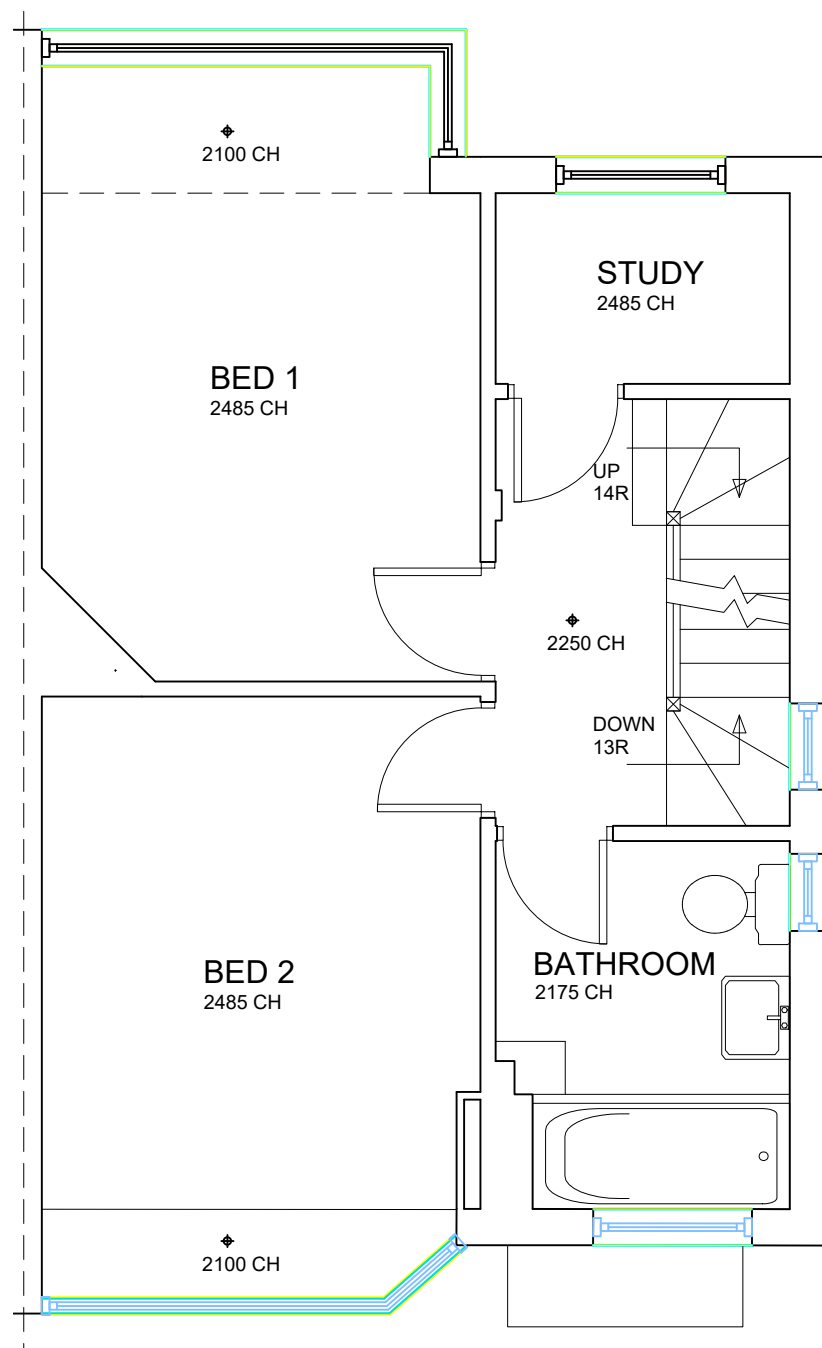

EXISTING FIRST FLOOR PLAN
SCALE- 1:50

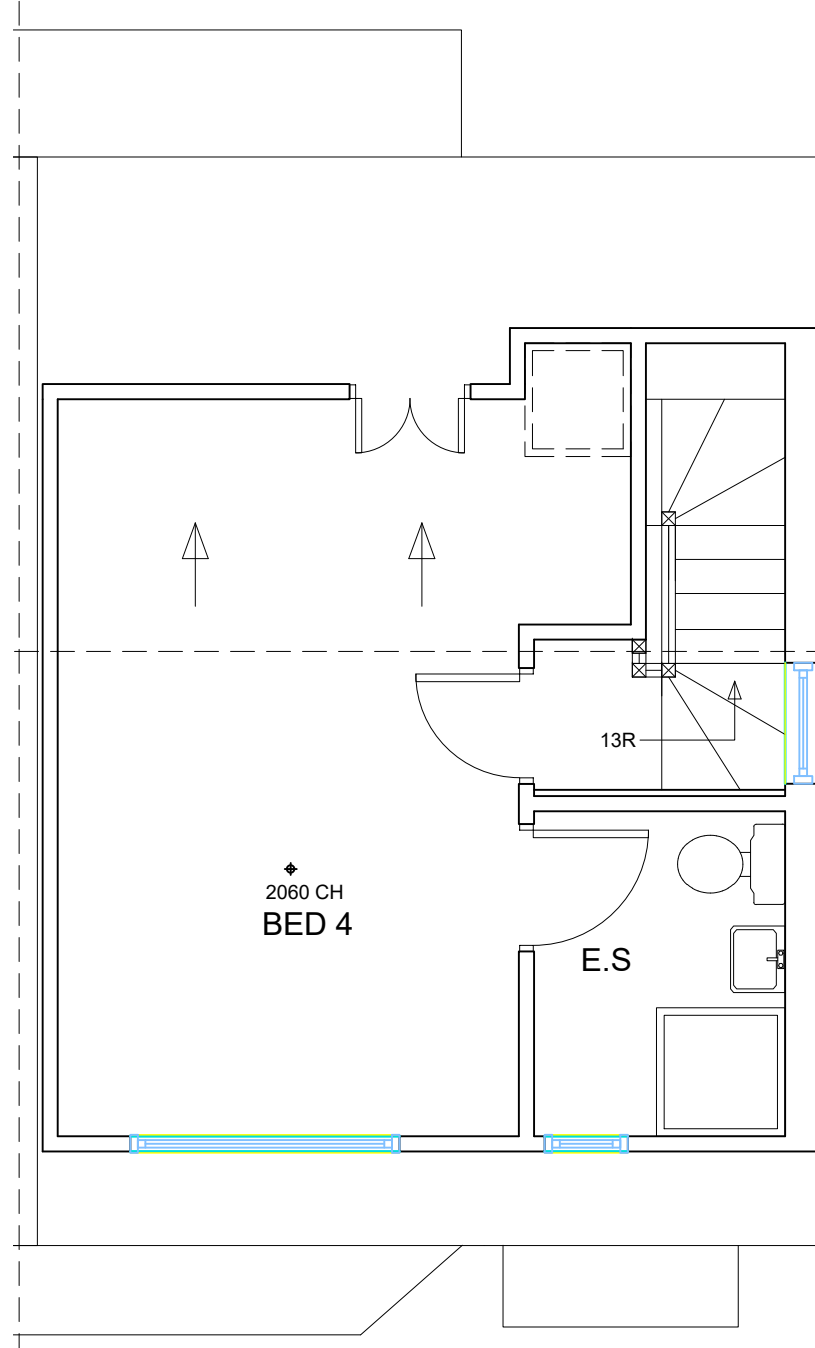

EXISTING SECOND FLOOR PLAN
SCALE- 1:50

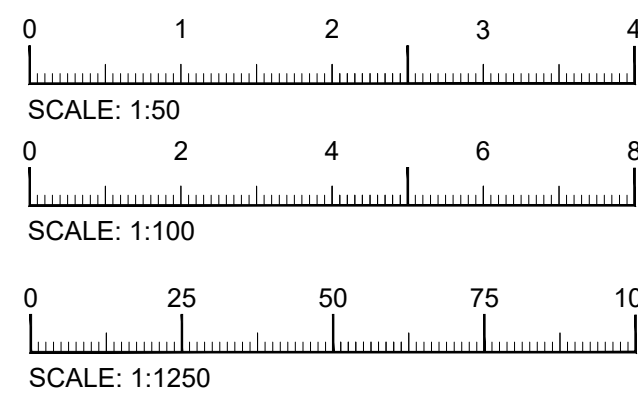

REV	DATE	DRAWN BY	DESCRIPTION
A	MAY 22	D.A.N	REVISE EXTENSION 3.85m

PLANNING			
CLIENT:	MR & MRS JASON		
PROJECT:	109 ROSEVILLE ROAD, HAYES MIDD. UB3 4QZ		
TITLE	PROPOSED SINGLE STOREY 4m REAR EXTENSION PLANS & ELEVATIONS		

SCALE: 1:200/1:100 1:50	DATE: MAY 22	DRG NO: 22/10/1	REV: A	A1
-------------------------------	-----------------	--------------------	-----------	----