



Existing
Manhole
MH

LINE OF EXISTING
DRAINAGE PIPE
ON SITE

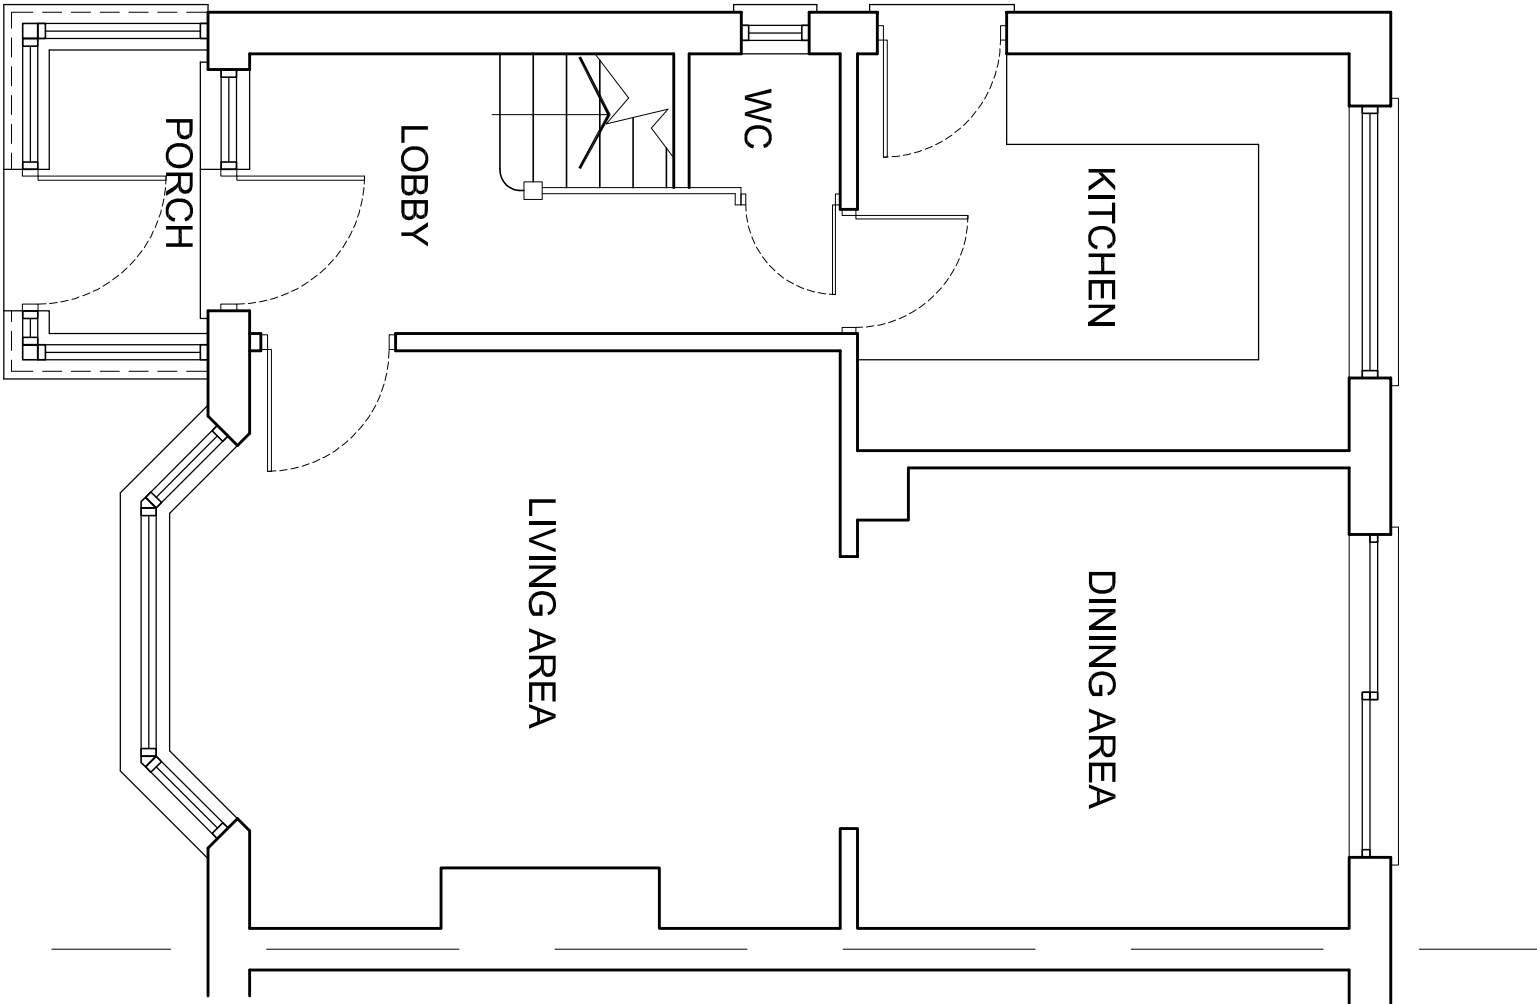


EXISTING GROUND FLOOR PLAN


SCALE 1:50

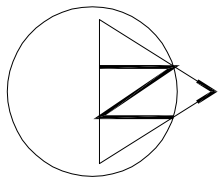

LOCATION PLAN - SCALE 1:1250

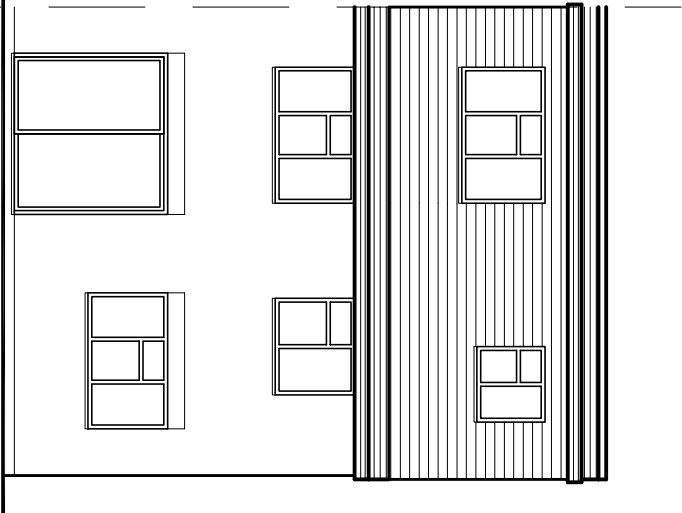

EXISTING REAR ELEVATION

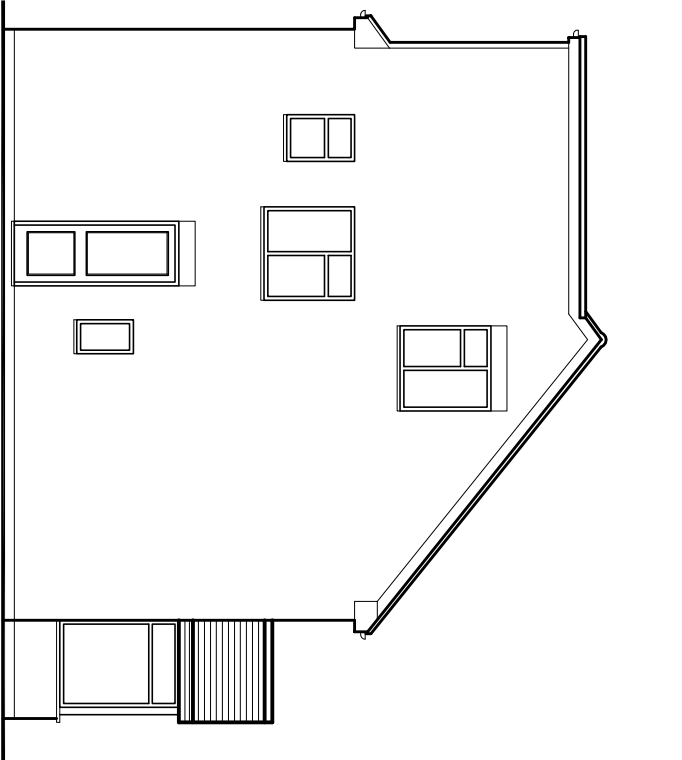

EXISTING SIDE ELEVATION

Design And Plan
CONSULTANTS

14 Leechcroft Avenue
Sidcup Kent DA15 8RS
020 3004 9238
07931 931 035
s.nagpal@dapconsultants.co.uk
www.dapconsultants.co.uk

project :
56 Acacia Avenue
Ruislip

drawing title :
Existing Floor Plans and Elevations

drawn: SN	chkd: SS	date:28.08.2020
status: Building Control	scale:1:100@A3	
proj no: 1289	drg no: 01	rev no: