


3D Court Road
Ickenham

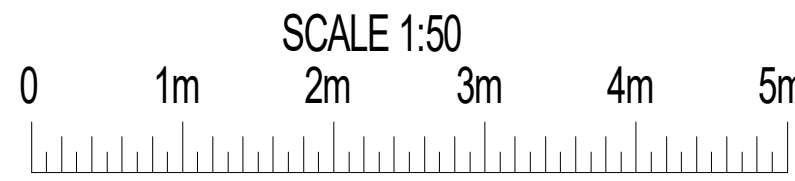

PLAN
PROJECT

Existing and Proposed Ground Floor Plans
Single storey rear extension
and internal alterations

General Notes:
1. All dimensions to be checked on site prior to construction any discrepancies should be reported to the highford design.
2. All drawings are indicative of architect's usual requirements only and show design intent only.
3. This is a conceptual drawing only. Drawings are not to be used for construction without the Highford Design and Build Limited's approval.
This drawing should not be used to calculate areas for the purposes of valuations. All dimensions to be checked on site by contractor and each dimension to be their responsibility.

DWG No
01
Rev: -

Date: August 2024
Project: 3D Court Road, Ickenham
Scale: 1:50 @ A1
Checked: AW
Drawing Title: Ground Floor Plans
Status: Planning
Job No: 460

Highford
Design and Build Limited
27 Bellamy Close, Ickenham, Middlessex UB10 8SJ
email: info@highforddesign.co.uk - web: www.highforddesign.co.uk
telephone: 01845 622575 - mobile: 07557 340205