




PROPOSED
FRONT ELEVATION

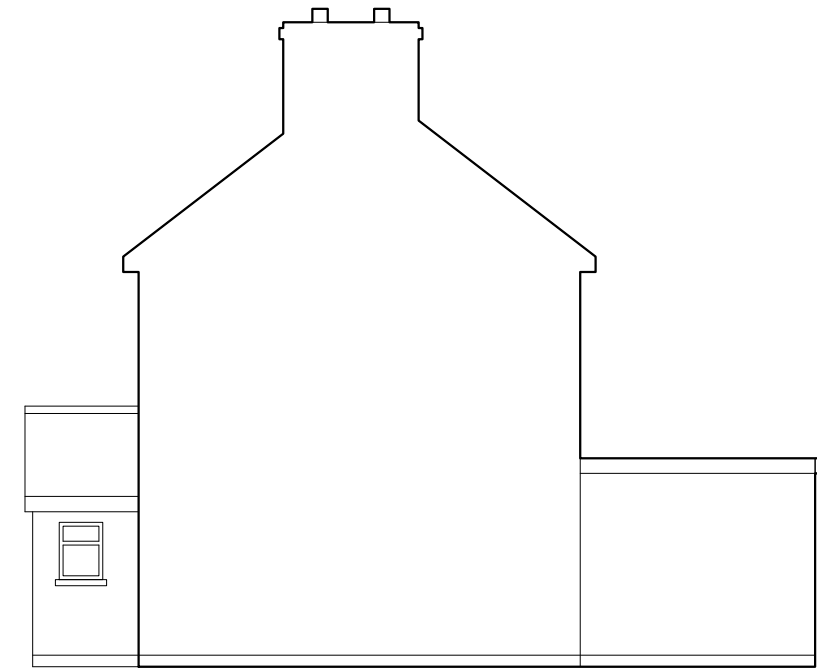

PROPOSED
SIDE ELEVATION



PROPOSED
SIDE ELEVATION



PROPOSED
REAR ELEVATION

**KULJEET
ARCHITECTURAL
DESIGN**

NOTE: All measurements to be checked on site and not scaled from this drawing. Any discrepancies to be reported to the Designer.

Party wall (etc) act 1996 to be agreed with adjoining neighbours prior to commencement of works.

All works to the satisfaction of local authority inspector.

No deviation from these drawing what so ever unless agreed in writing with the Designer.

SITE ADDRESS:
23 Longmead Road,
Hayes, UB3 2HB

DESCRIPTION: First Floor Side and
Rear Extension

DATE: 09/06/23
SCALE: 1:100
DRAWING NUMBER: KS/23LR/PL/ELE2