


Copyright of this drawing is vested in the Architect and it must not be copied or reproduced without consent. Figure dimensions only are to be taken from this drawing. All contractors must visit the site and be responsible for taking and checking all dimensions relative to their work. Mammoth Constructions to be advised of any variation between drawings and site conditions. Refer and print in colour as required.

DO NOT SCALE OFF THIS DRAWING
IF IN DOUBT ASK

GENERAL NOTES:

EXISTING
PROPOSED

 

REVISIONS:

R1 Revised as per officer's comment 06-08-26

Number	Revision	Date
--------	----------	------

DRAWING TITLE:
Proposed Ground floor Plan


DRAWING No:	REVISION:
A-200	R-1

☒ PLANNING	☐ REVIEW & COMMENT	☐ GOOD FOR CONSTRUCTION
--	---	--


Scale: 1 : 100 @ A3	Drawn: KA
Date: April 2026	Checked: KA

PROJECT: 27,Highland Road,
HA6 1JP

06-05-2026 19:08:31

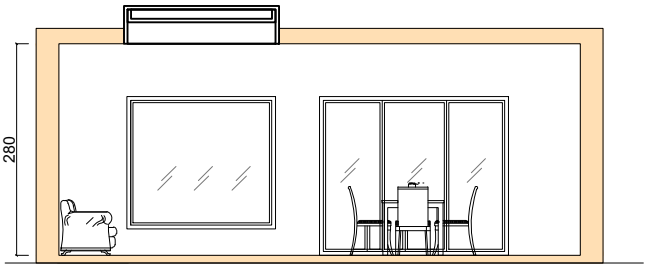

Proposed Section AA

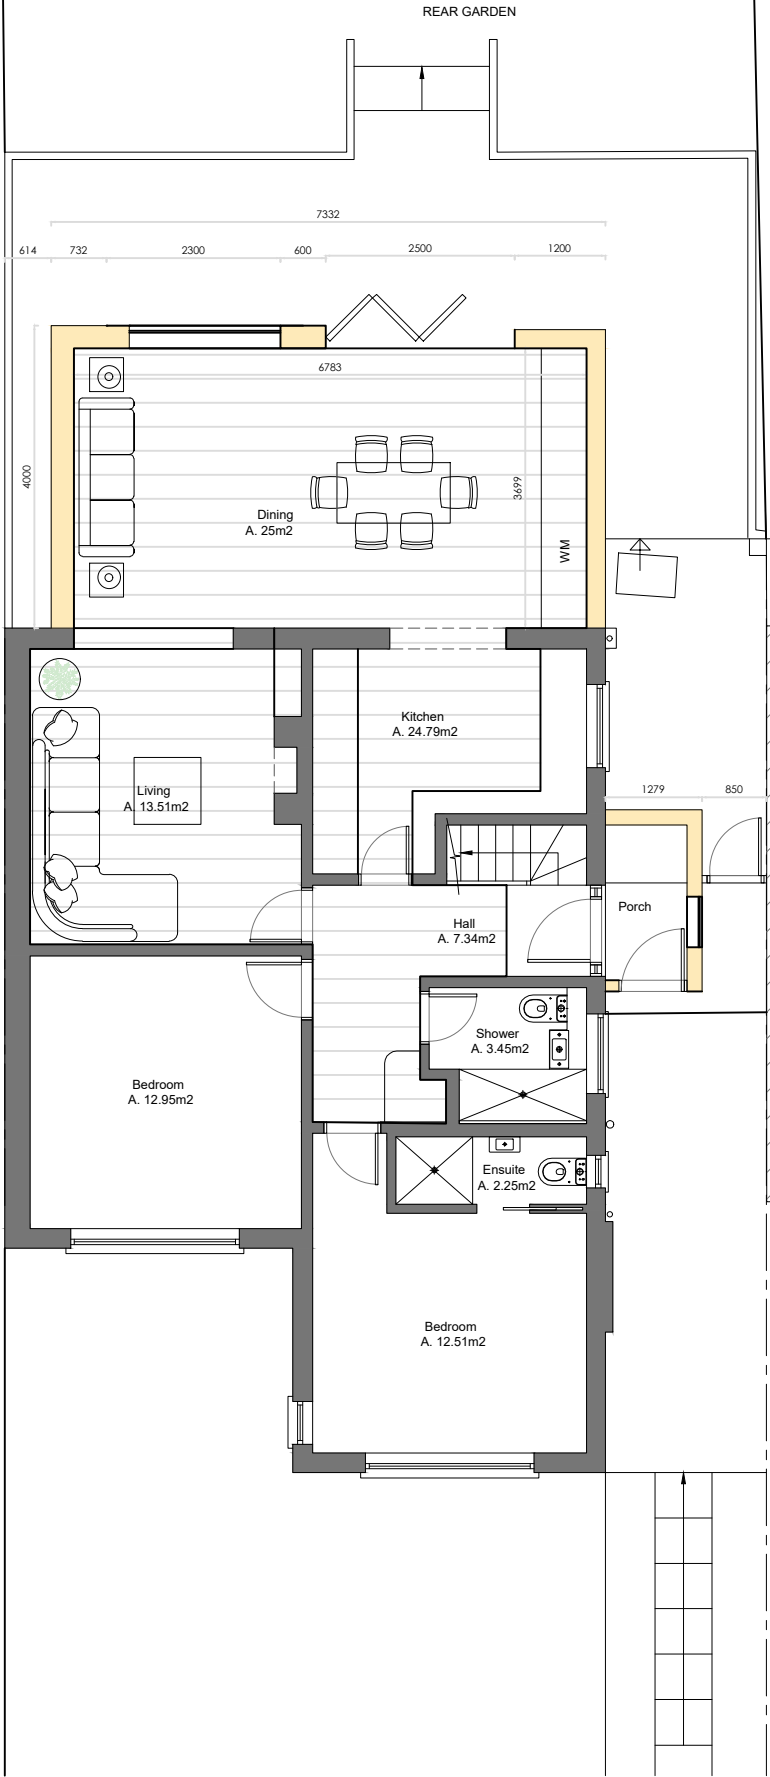

Proposed Ground Floor Plan