


Copyright of this drawing is vested in the Architect and it must not be copied or reproduced without consent. Figure dimensions only are to be taken from this drawing. All contractors must visit the site and be responsible for taking and checking all dimensions relative to their work. Mammoth Constructions to be advised of any variation between drawings and site conditions. Refer and print in colour as required.

DO NOT SCALE OFF THIS DRAWING
IF IN DOUBT ASK

GENERAL NOTES:

EXISTING
PROPOSED

 

REVISIONS:

R2	Revised as per officer's comment	12-08-26
R1	Revised as per officer's comment	06-08-26

Number	Revision	Date
--------	----------	------



DRAWING TITLE:
Proposed Ground floor Plan

DRAWING No: A-200
REVISION: R-2

☒ PLANNING ☐ REVIEW & COMMENT ☐ GOOD FOR CONSTRUCTION

Scale: 1 : 100 @ A3
Date: April 2026
Drawn: KA
Checked: KA

PROJECT: 27, Highland Road,
HA6 1JP

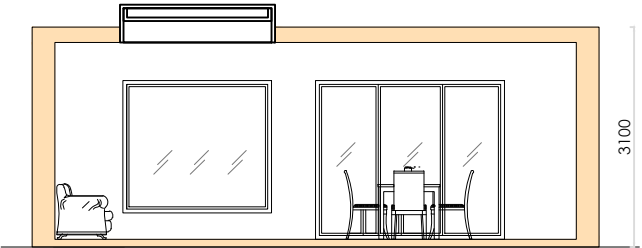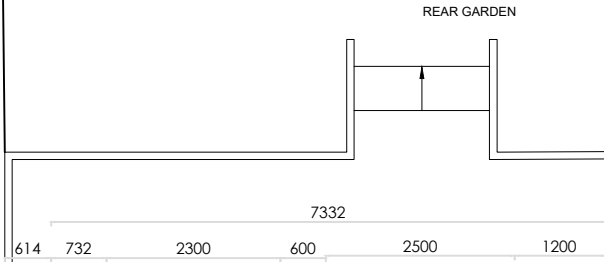

Proposed Section AA

Proposed Ground Floor Plan