



COPYRIGHT DO NOT SCALE FROM THIS DRAWING. CONTRACTOR MUST CONFIRM SITE DIMENSIONS BEFORE COMMENCEMENT OF WORK.		
THIS DRAWING OR DESIGN IS THE COPYRIGHT AND MAY NOT BE REPRODUCED WITHOUT WRITTEN CONSENT OF THE DESIGNER.		
CONTRACTOR RESPONSIBLE FOR CORRECT SETTING OUT ON SITE. ANY DISCREPANCIES TO BE NOTED TO THE DESIGNER IMMEDIATELY.		
MARKED	REVISION	DATE
A		


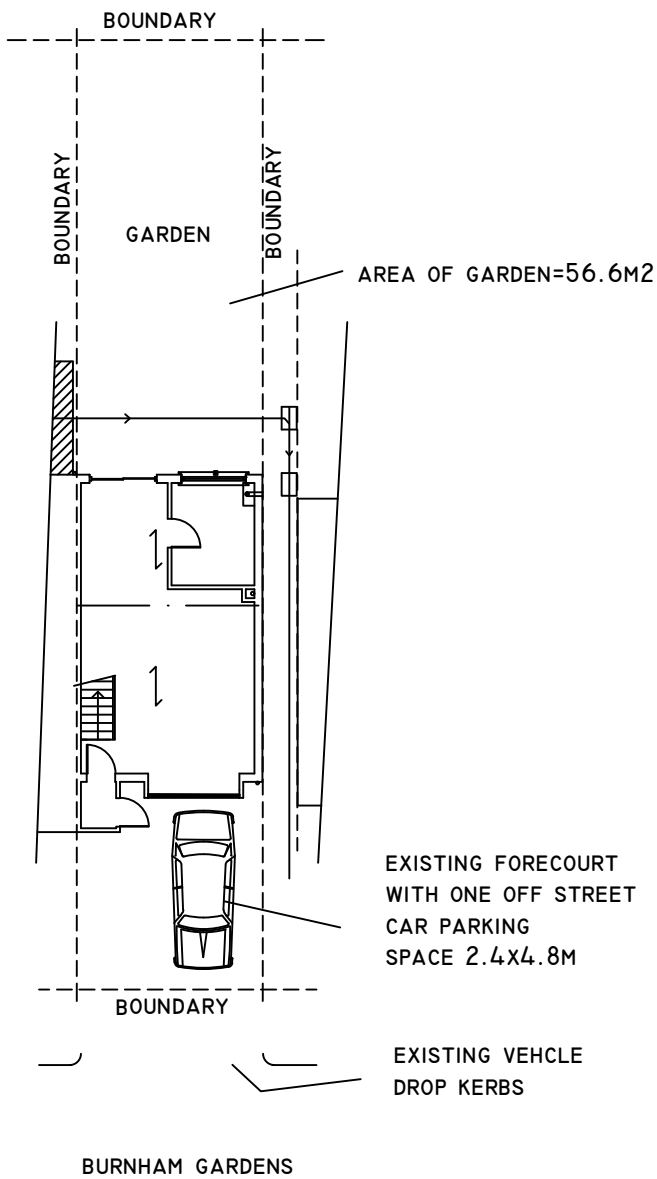


EXISTING SITE PLAN

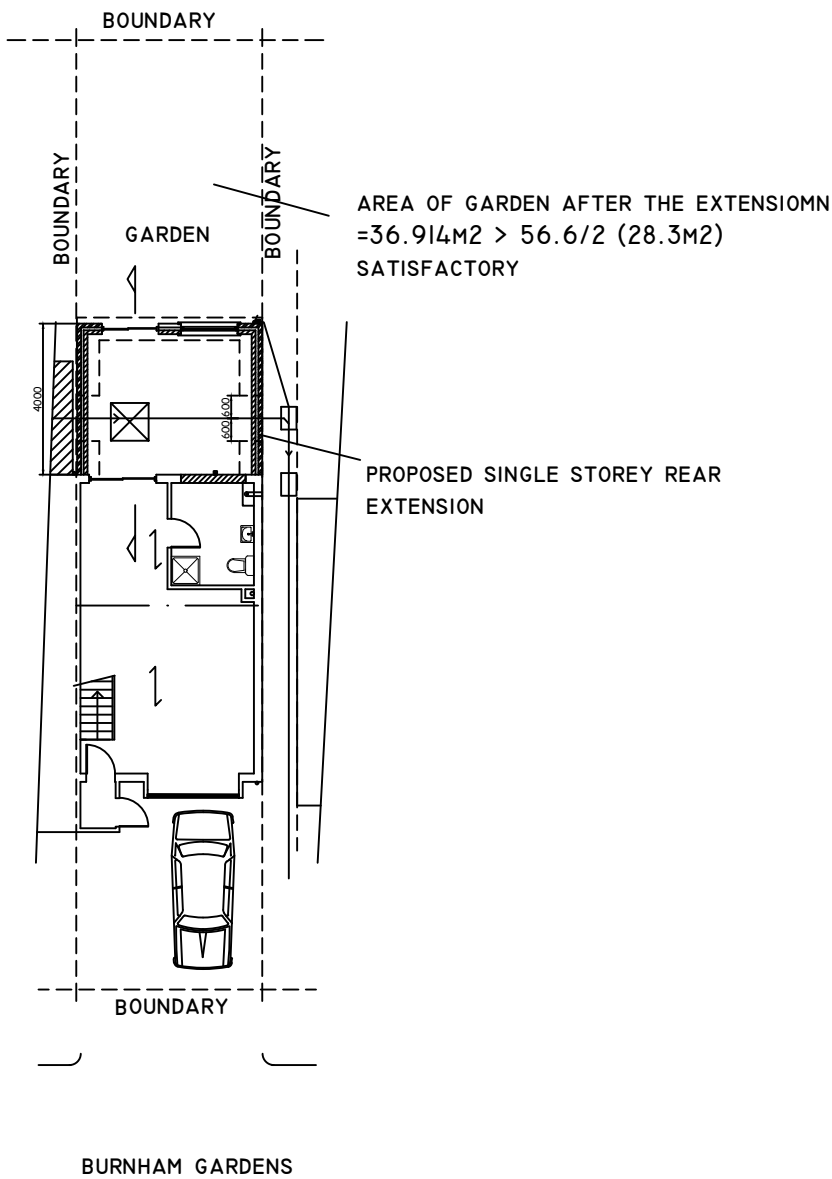

PROPOSED SITE PLAN

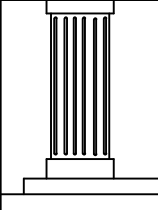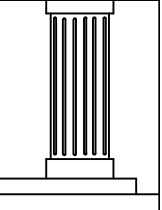

	CHECKED:	DATE: JULY 2025	DRAWING TITLE: EXISTING AND PROPOSED SITE PLAN	PROJECT: 23 BURNHAM GARDENS HAYES UB3 1RB	
	DRAWN:	SCALE: 1:200			
	DRAWING NUMBER: P6				