

LONG LANE

Assembly Point



138


Rear Extension already Built

Rear Extension already Built

remaining garden area is greater than 50% after the proposal



1:250

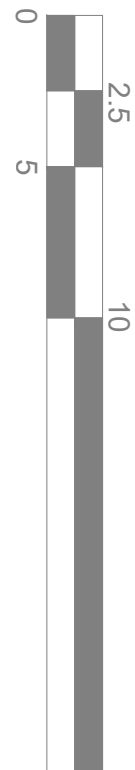

25 Meter

Site Plan

Scale: 1:250

Scale: 1:250@A4

Date: MAY 26

Drawing No.: NN-01-Site

Drawn By: RP

Site Address

138 Long Lane
Uxbridge
UB10 0EH

Revision Date:

e.mail - nisarg@hotmail.com
(M) +44 (0) 7951491310

