

LONG LANE

Assembly Point




138

Rear Extension already Built

Rear Extension already Built



1:250

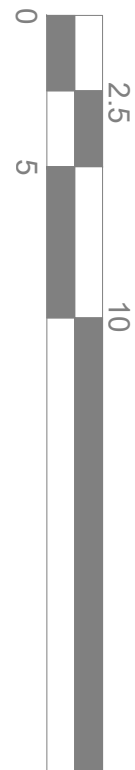

25 Meter

Site Plan

Scale: 1:250

Scale: 1:250@A4

Date: MAY 26

Drawing No.:  
NN-01-Site-Loft

Drawn By: RP

Site Address

138 Long Lane  
Uxbridge  
UB10 0EH

Revision Date:


e.mail - nisarg@hotmail.com  
(M) +44 (0) 7951491310



Art @ Rooshika