


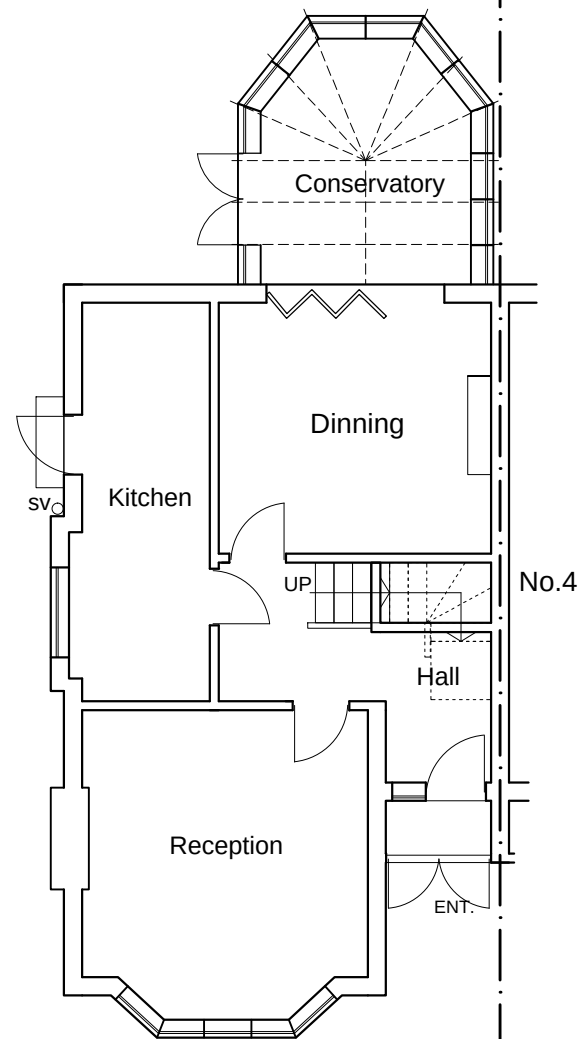
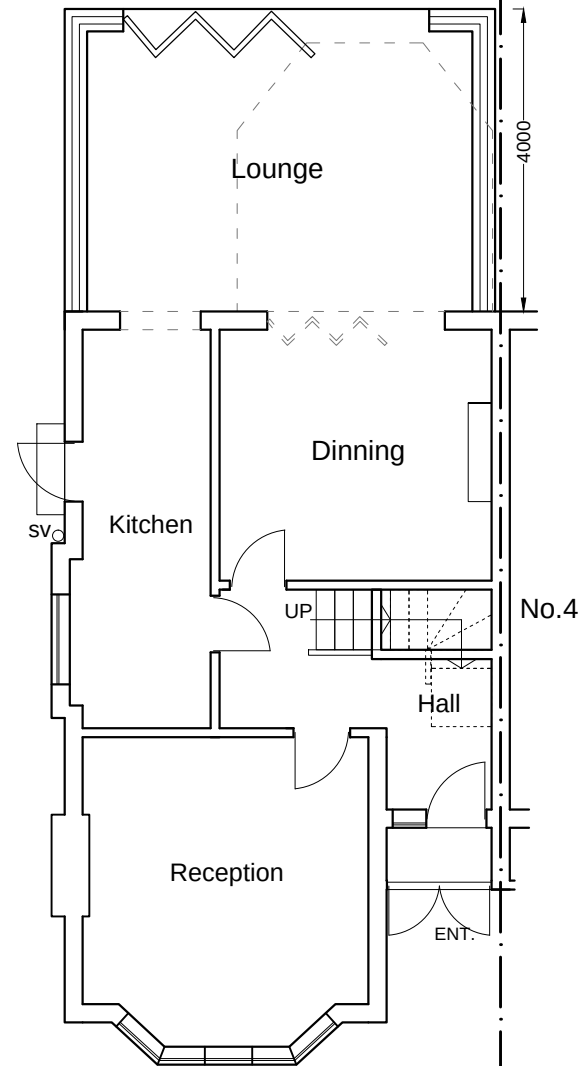
 


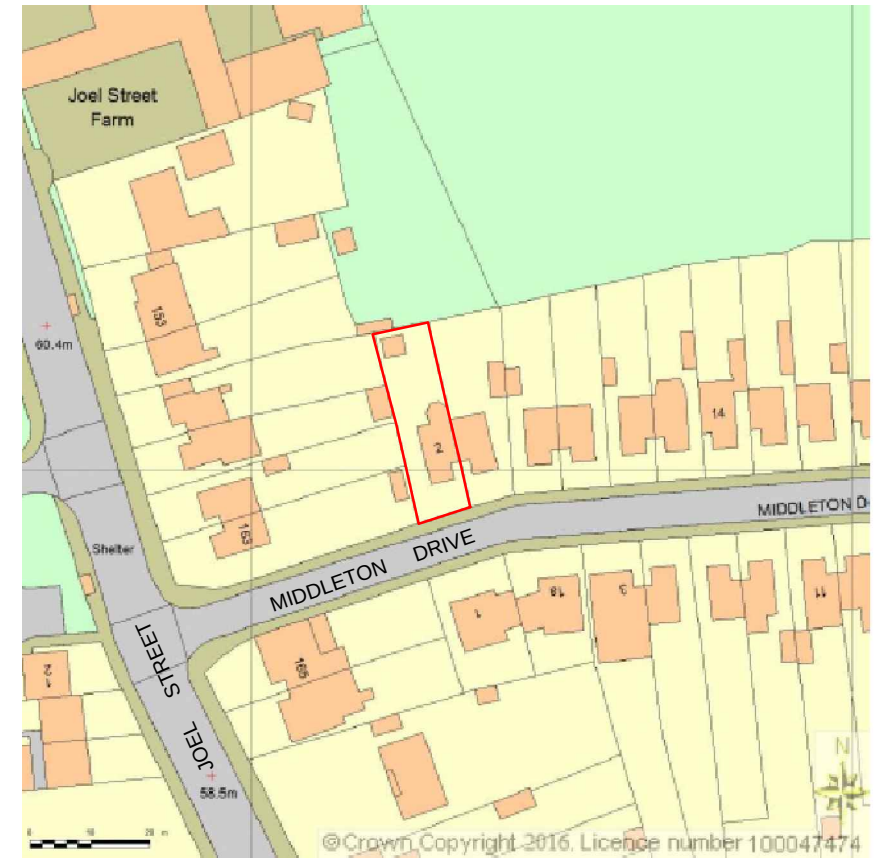


EXISTING GROUND
FLOOR PLAN

 

PROPOSED GROUND
FLOOR PLAN

 


SITE LOCATION PLAN
SCALE 1:1250

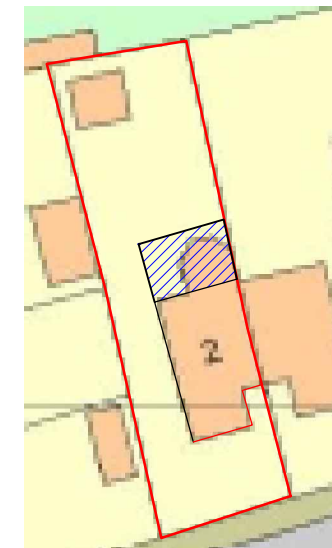

PROPOSED BLOCK
PLAN

PROPOSED SINGLE
STOREY EXTENSION

 

SAUD AHMAD
Architectural Design Consultancy
87 HUNTERS GROVE, HAYES, MIDDLESEX, UB3 3JF

mob: 07930880404
tel: 02087561784
fax: 02087561784

client	MR MASOOD ELAHI	site	2 MIDDLETON DRIVE, PINNER, HA5 2PG.
project	4m, SINGLE STOREY REAR EXTENSION	title	FLOOR, SITE & LOCATION PLANS
scale	1:100 @ A3	date	13/09/2022
drawn by:	SA	number	2MD/PN01
revision	C		